




North Elevation

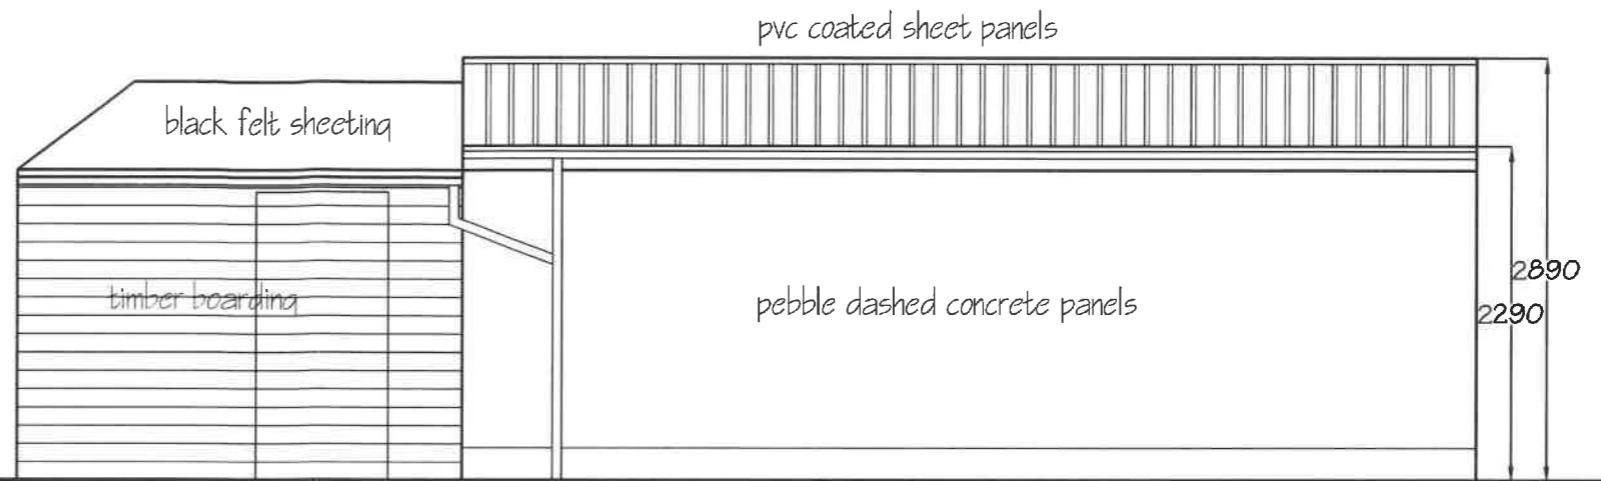

East Elevation

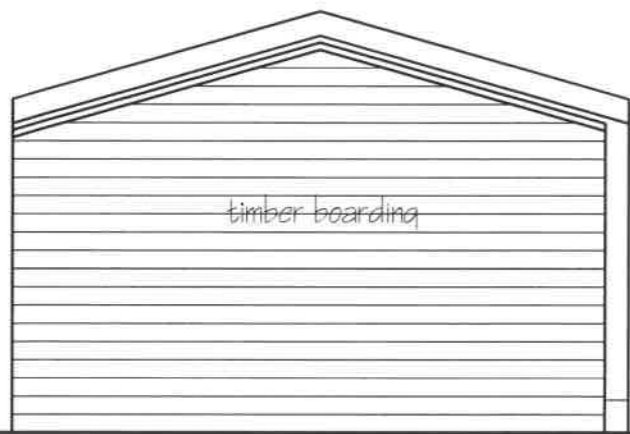


South Elevation

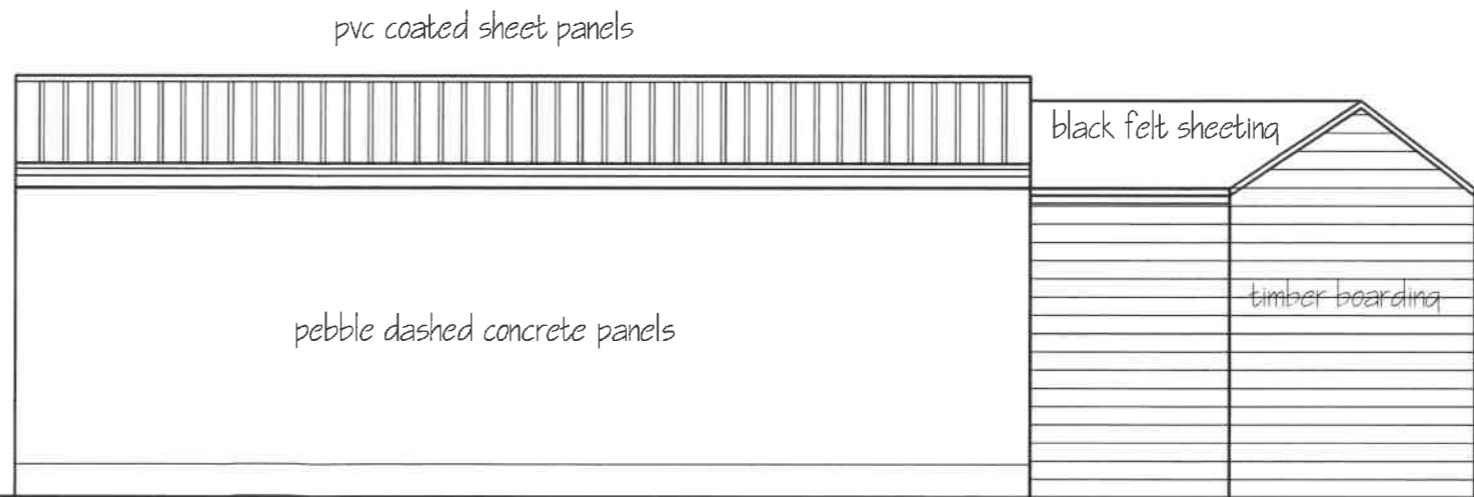

West Elevation

PD Construction Consultants
7 Beech Street, Clitheroe, Lancs
BB7 2LL

 

PLANNING

Client: Mr Kieron Sykes		
Project: Proposed Garage Alterations 19 Moorland Avenue Clitheroe		
Drawing Title: Existing Elevations		
Scale @ A3: 1:50	Date: 01.05.21	Drawn by: PD
Project No: 1245 - 02	Rev: -	