



South Elevation

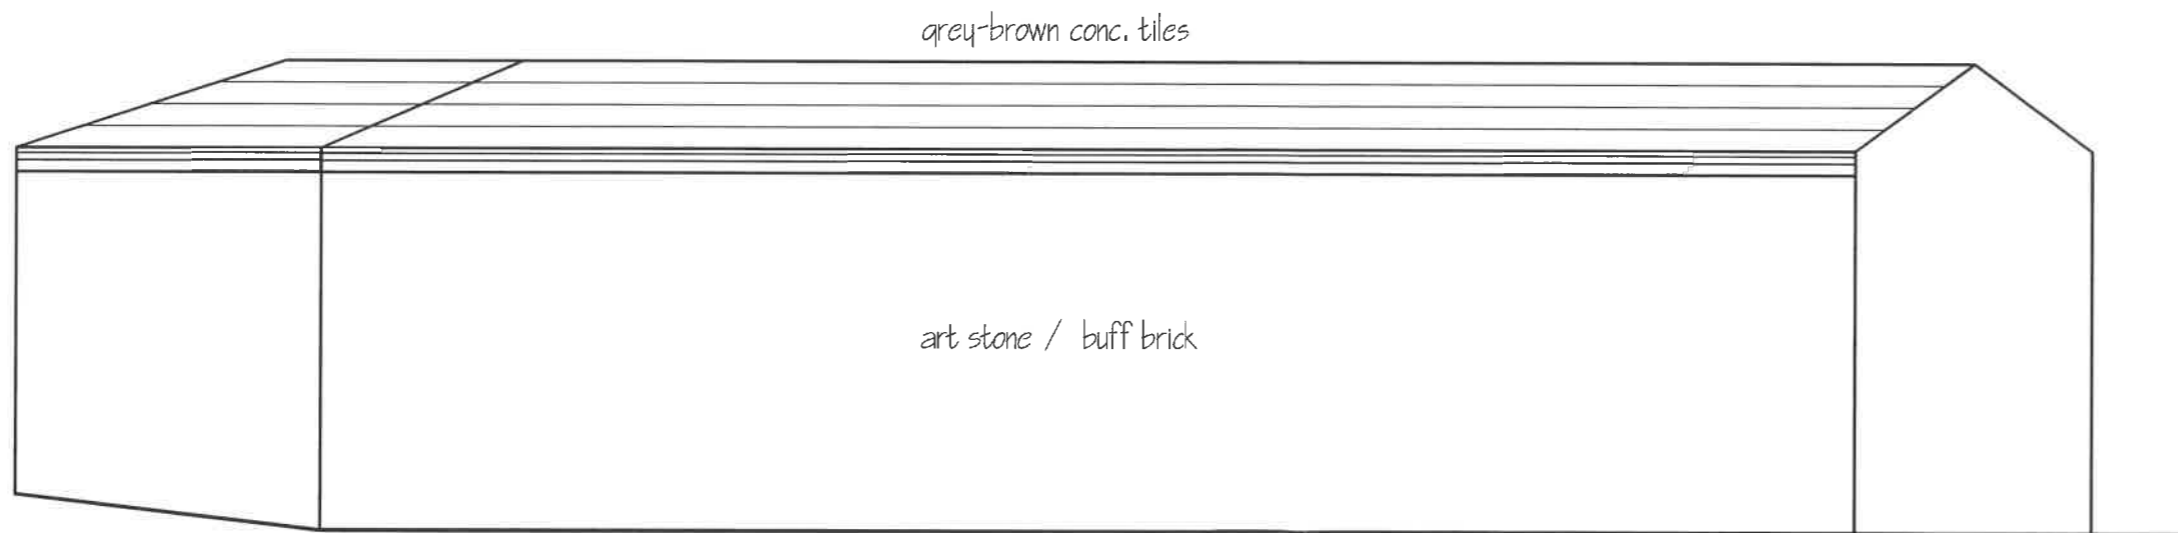

West Elevation

PD Construction Consultants
7 Beech Street, Clitheroe, Lancs
BB7 2LL

 

PLANNING

Client: Mr Kieron Sykes		
Project: Proposed Garage Alterations 19 Moorland Avenue Clitheroe		
Drawing Title: Proposed Elevations		
Scale: 1:50	Date: 03.05.21	Drawn by: PD
Drawings: 1245 - 05	Rev: -	