




North East Elevation 1:100

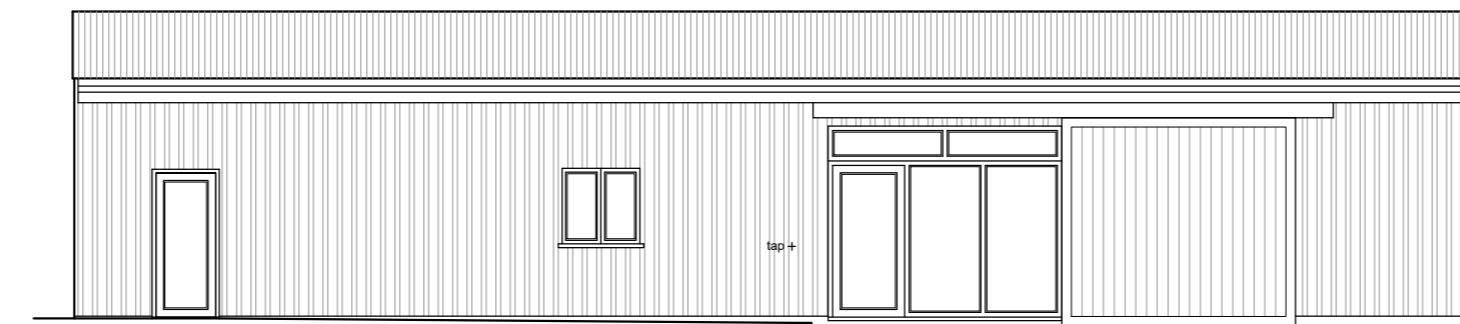


North West Elevation 1:100

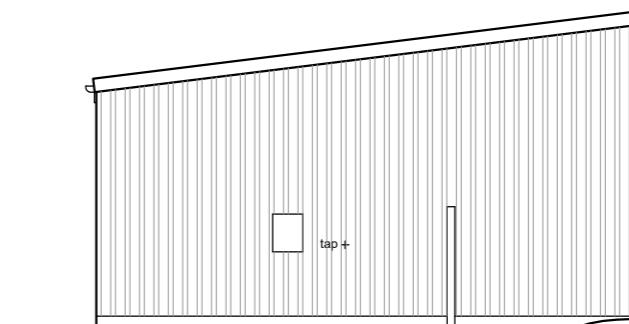

South West Elevation 1:100

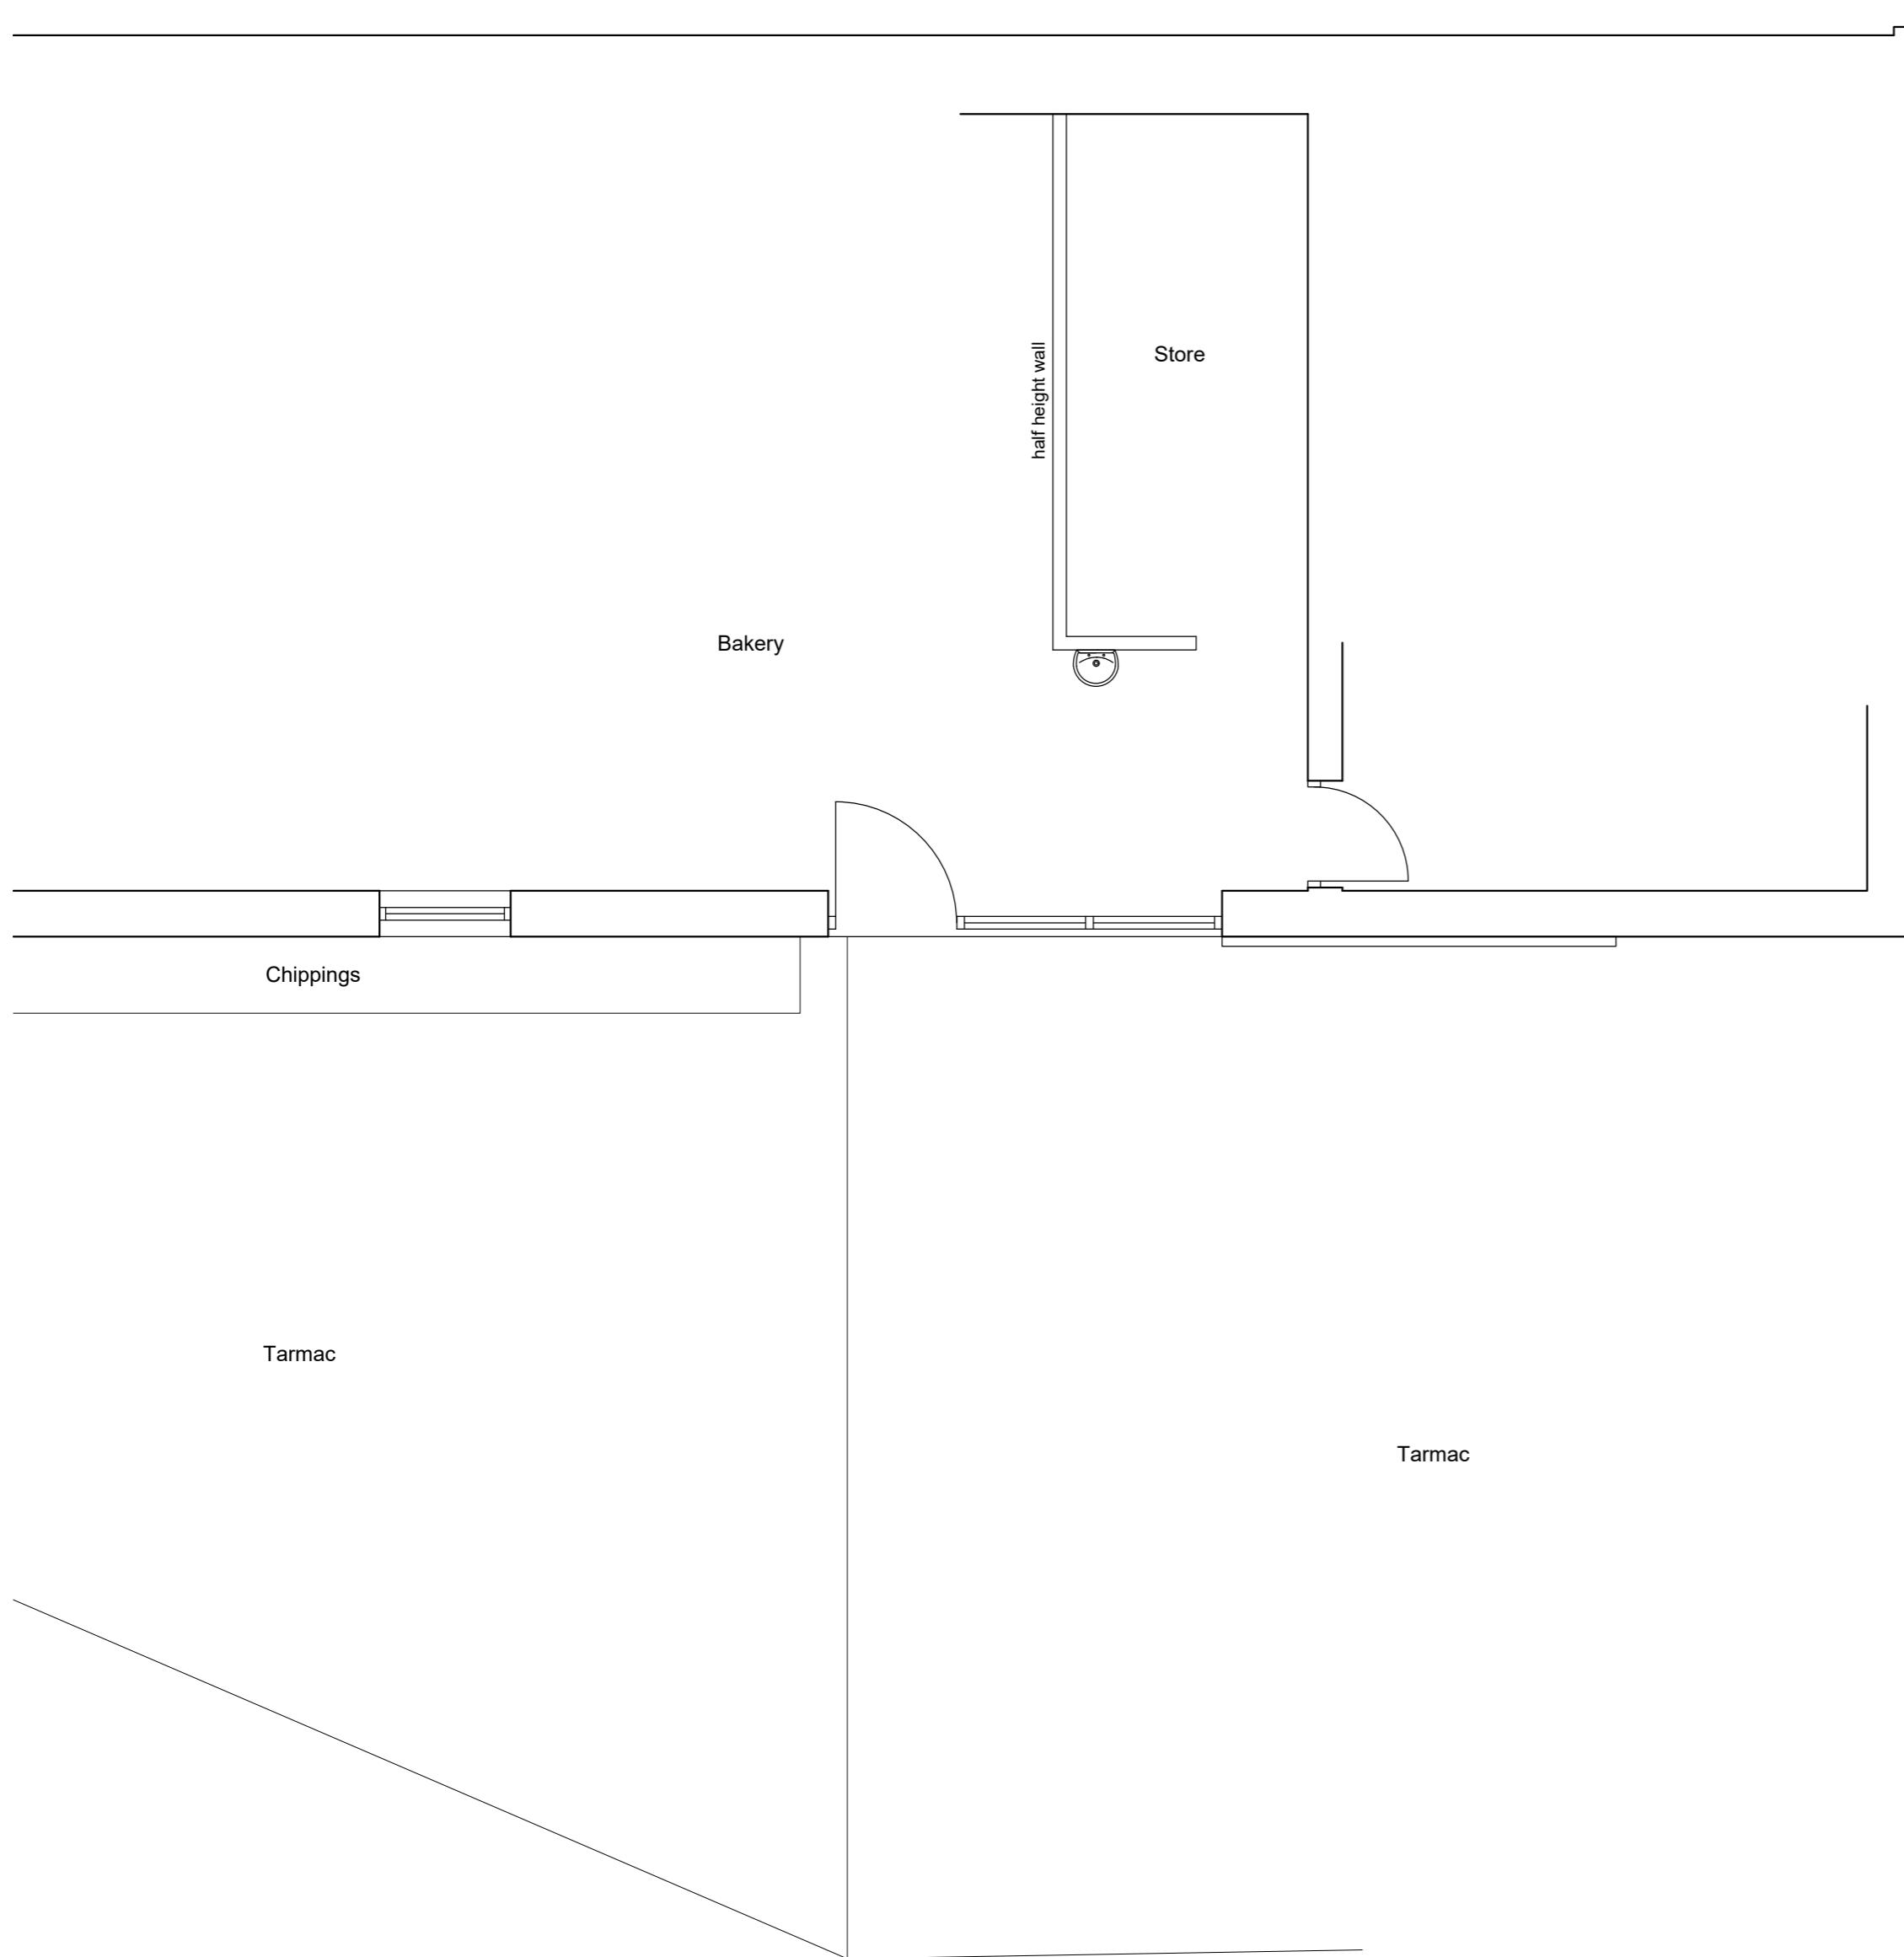

Part Ground Floor Plan 1:50

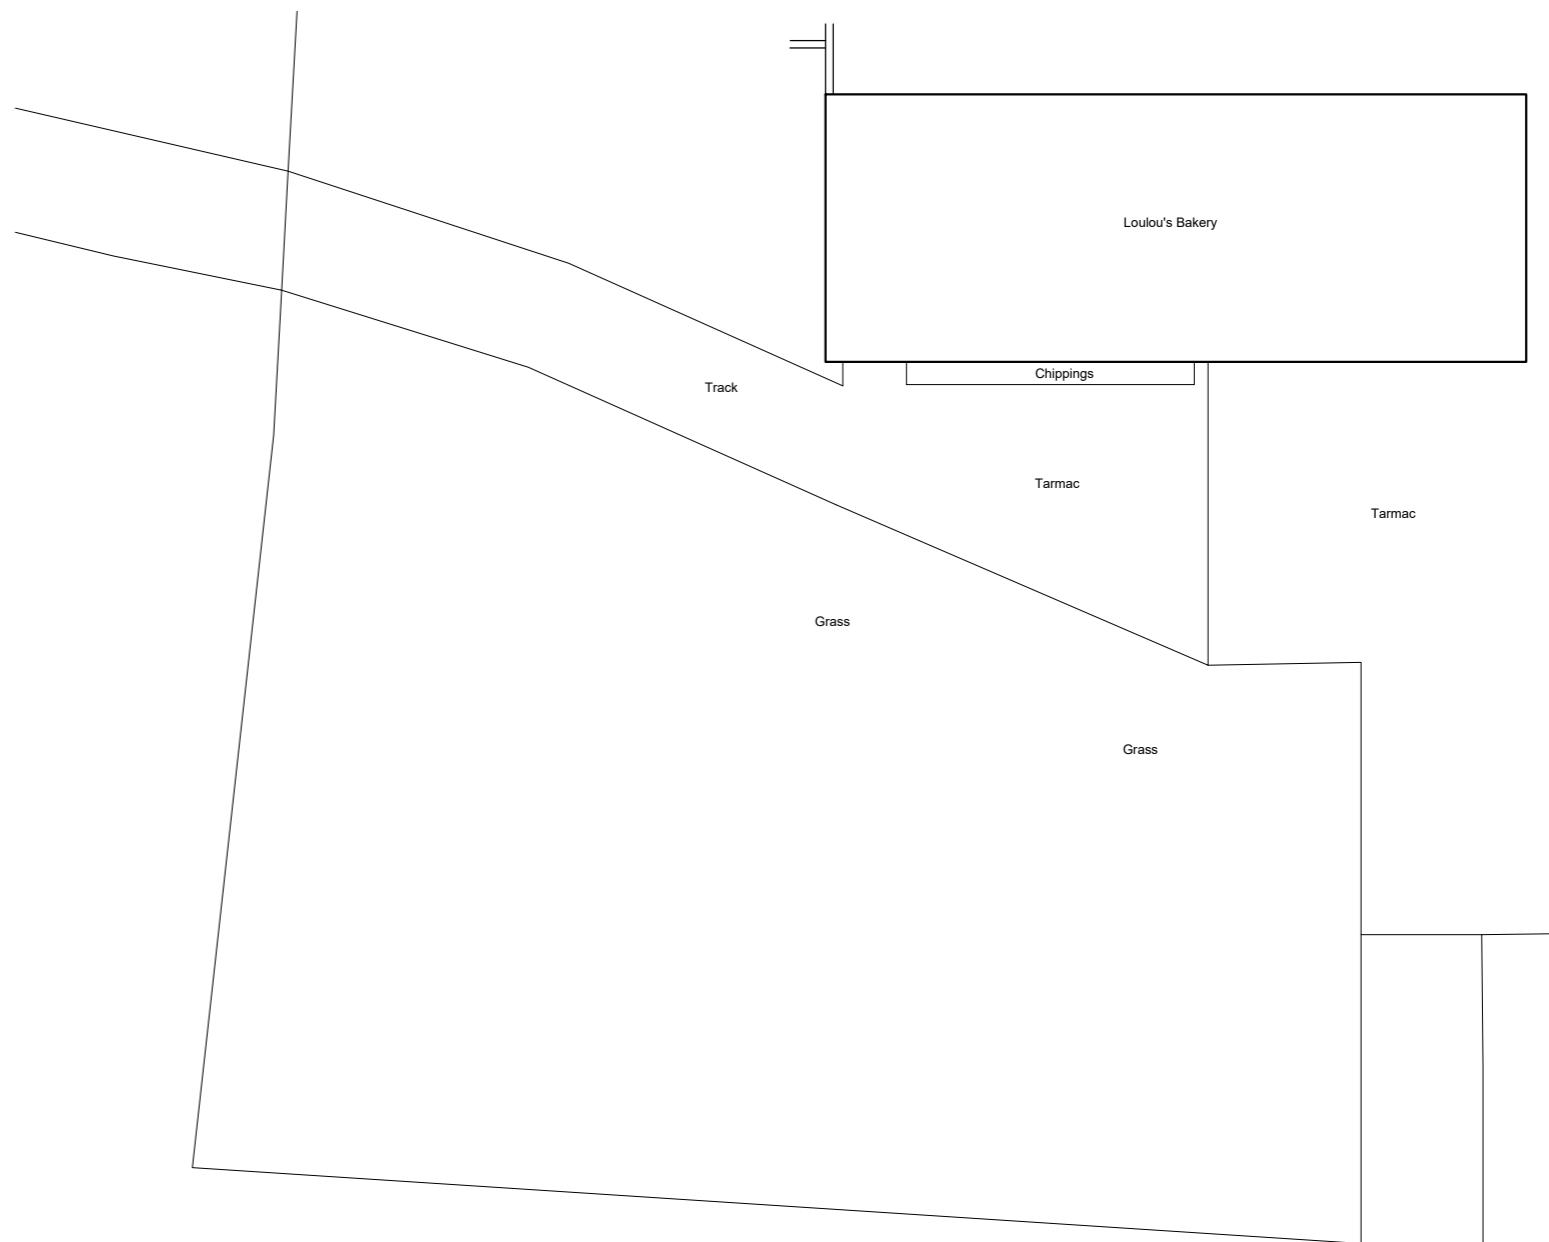

Site Plan 1:200

Client	Mr and Mrs Rafferty
Project	Proposed Extension to LouLou's Chew Mill Farm Elker Lane Billington BB7 9HZ
Drawing Title	
Drawing Title	Existing Plans and Elevations
Scale	
Scale	1:50/100/200 @ A2
Date	Apr 2021
Drawn	LFM
READ DESIGN LTD	
129 - 01	