




North East Elevation 1:100

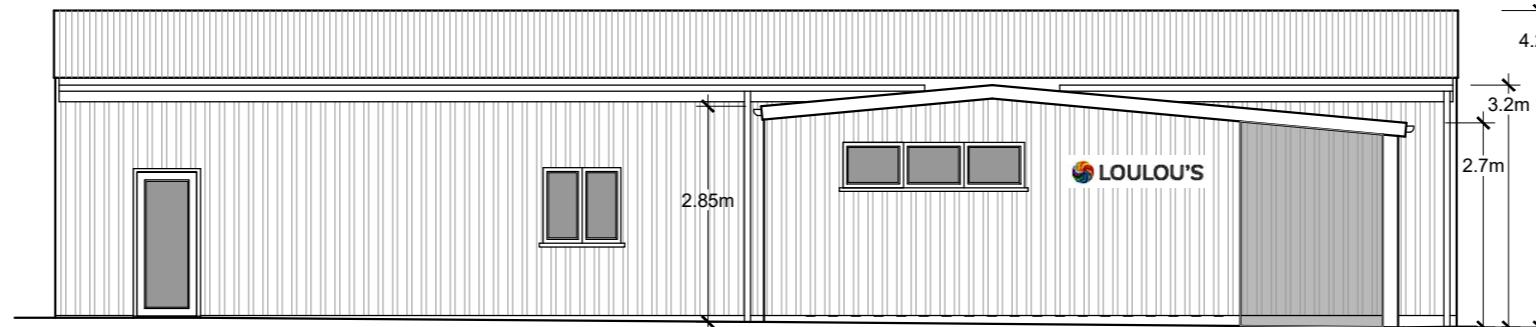


North West Elevation 1:100

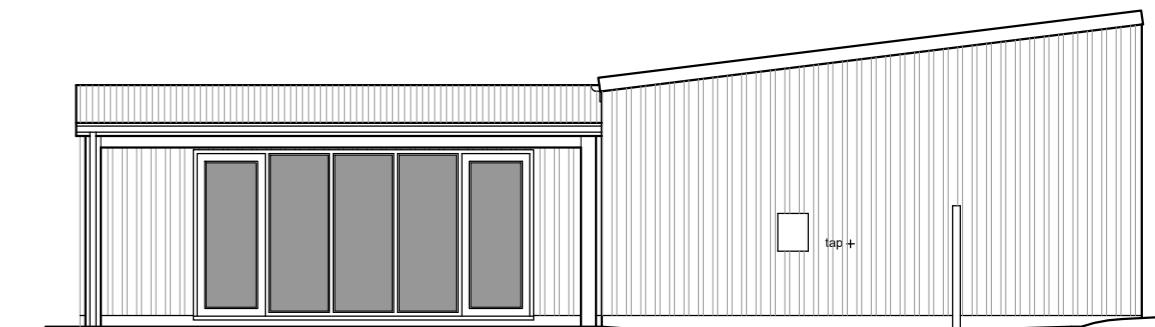

South West Elevation 1:100

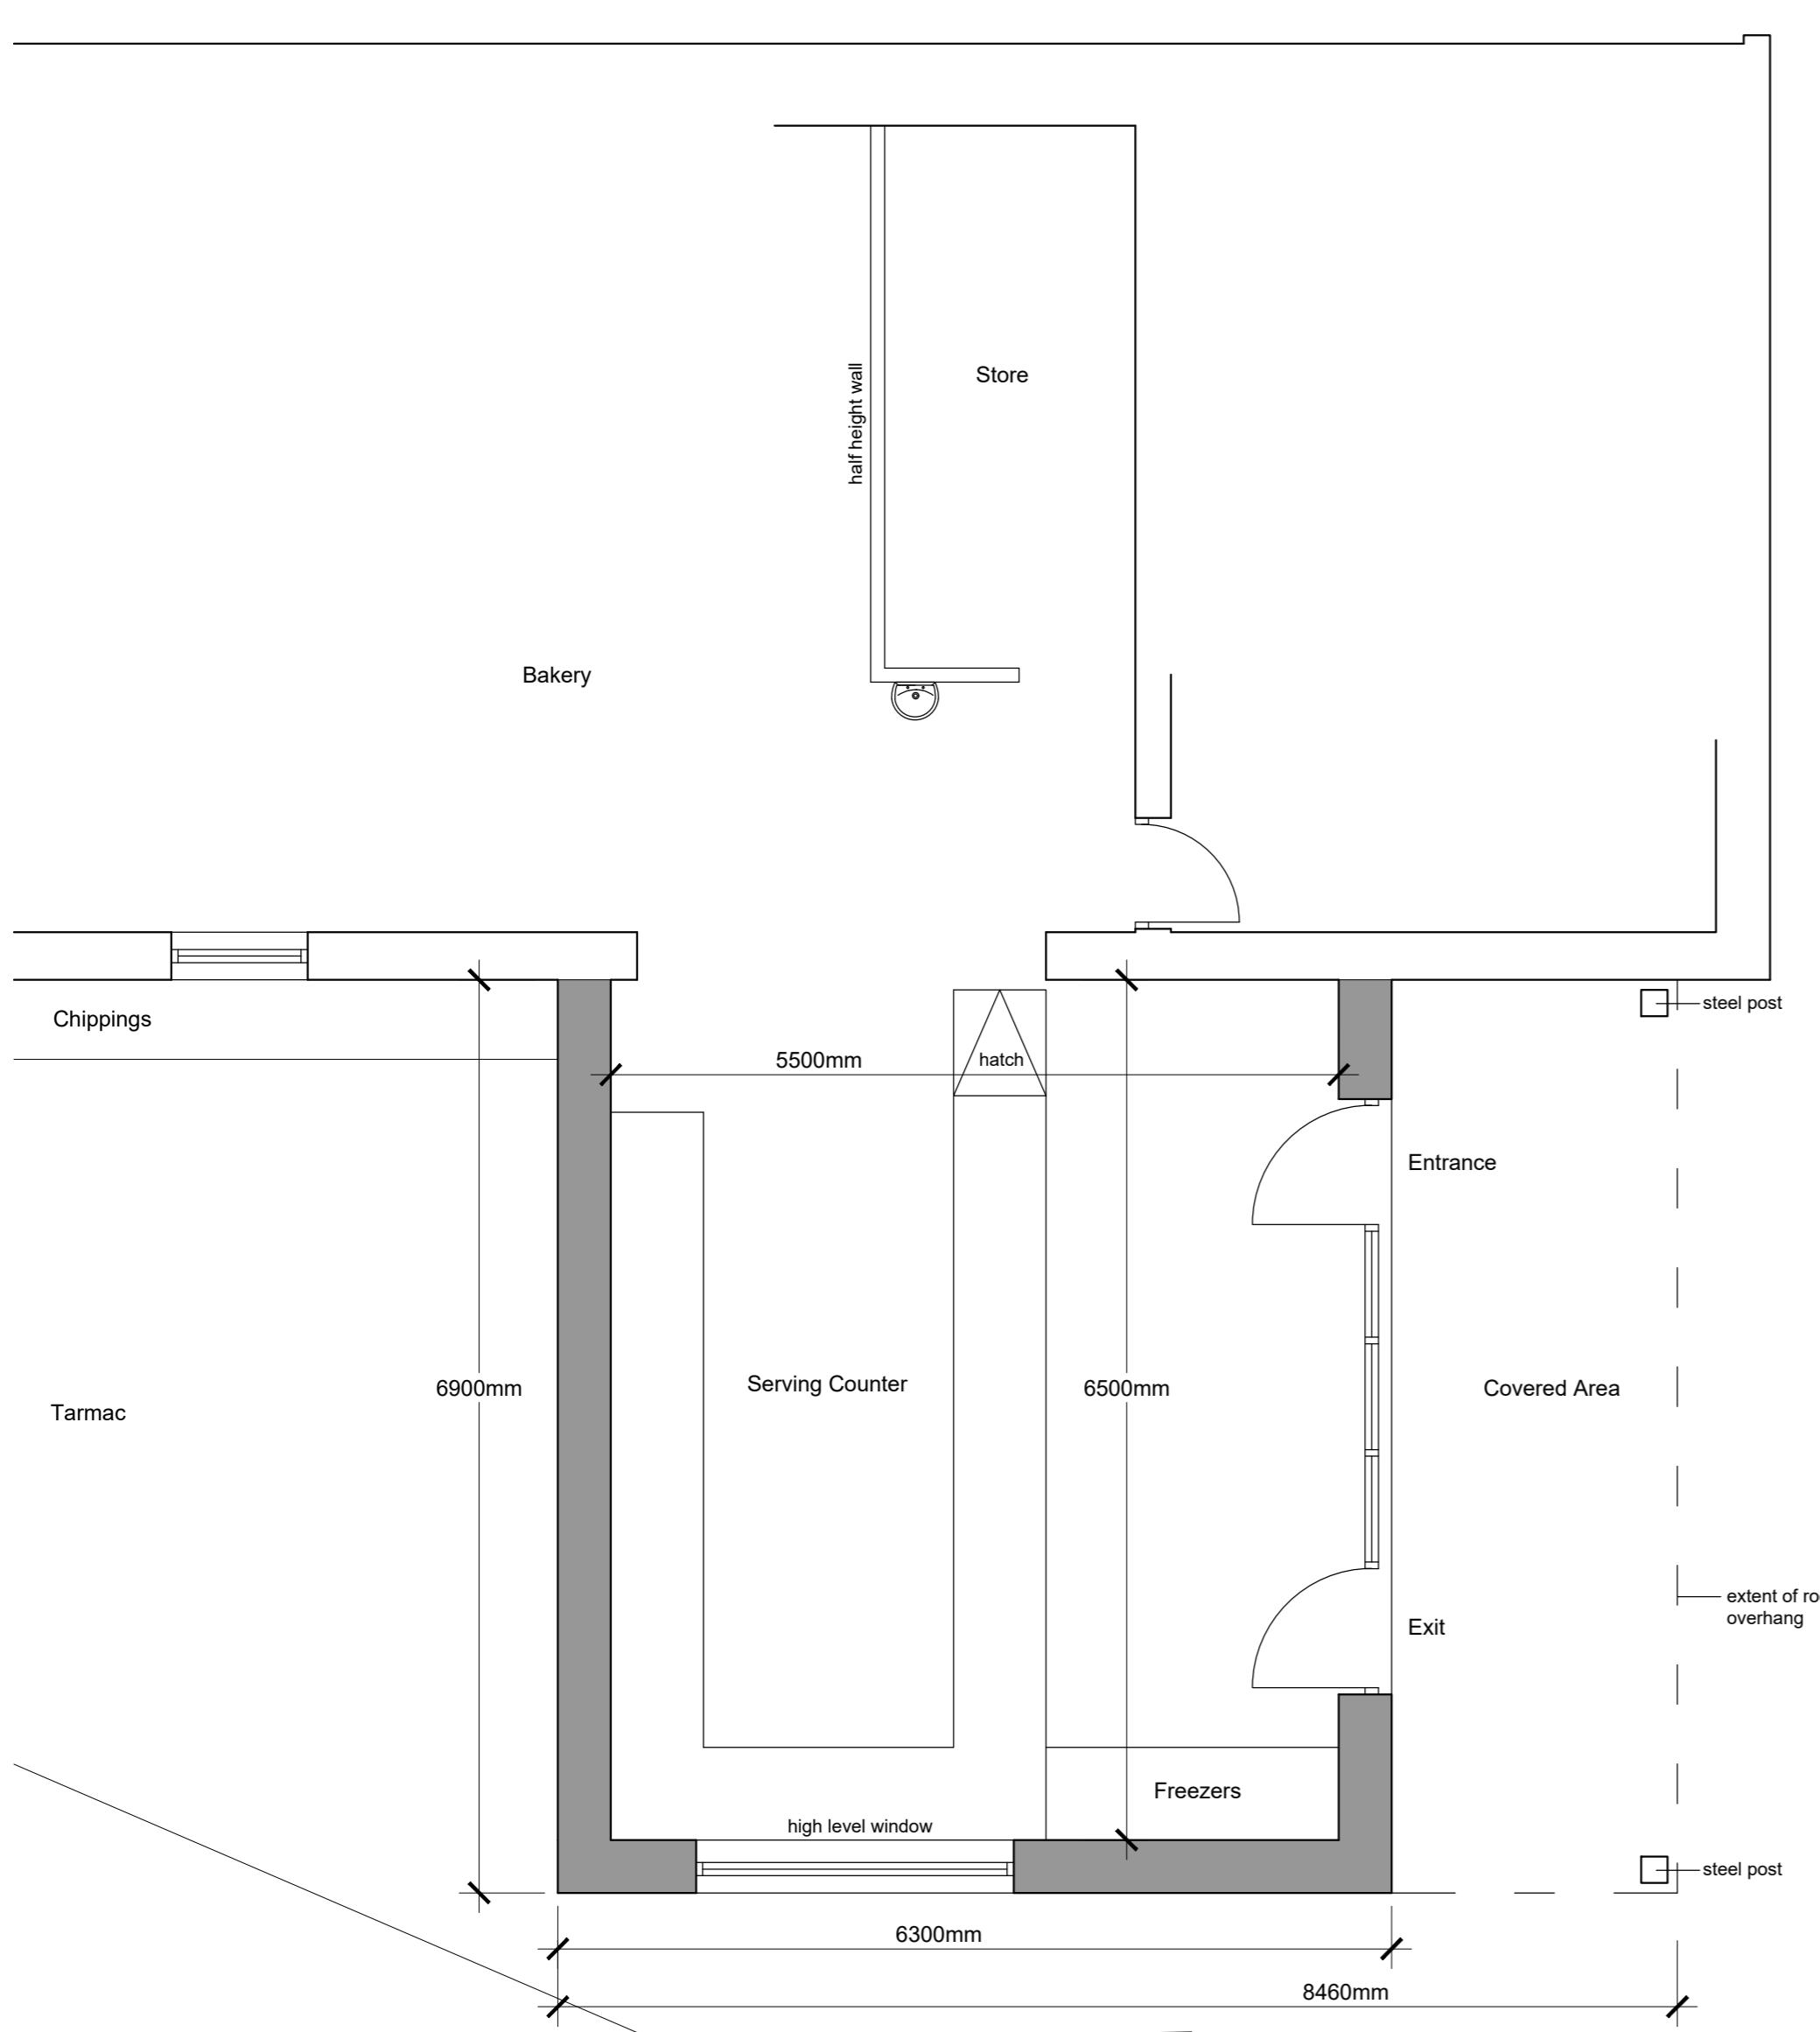

Part Ground Floor Plan 1:50

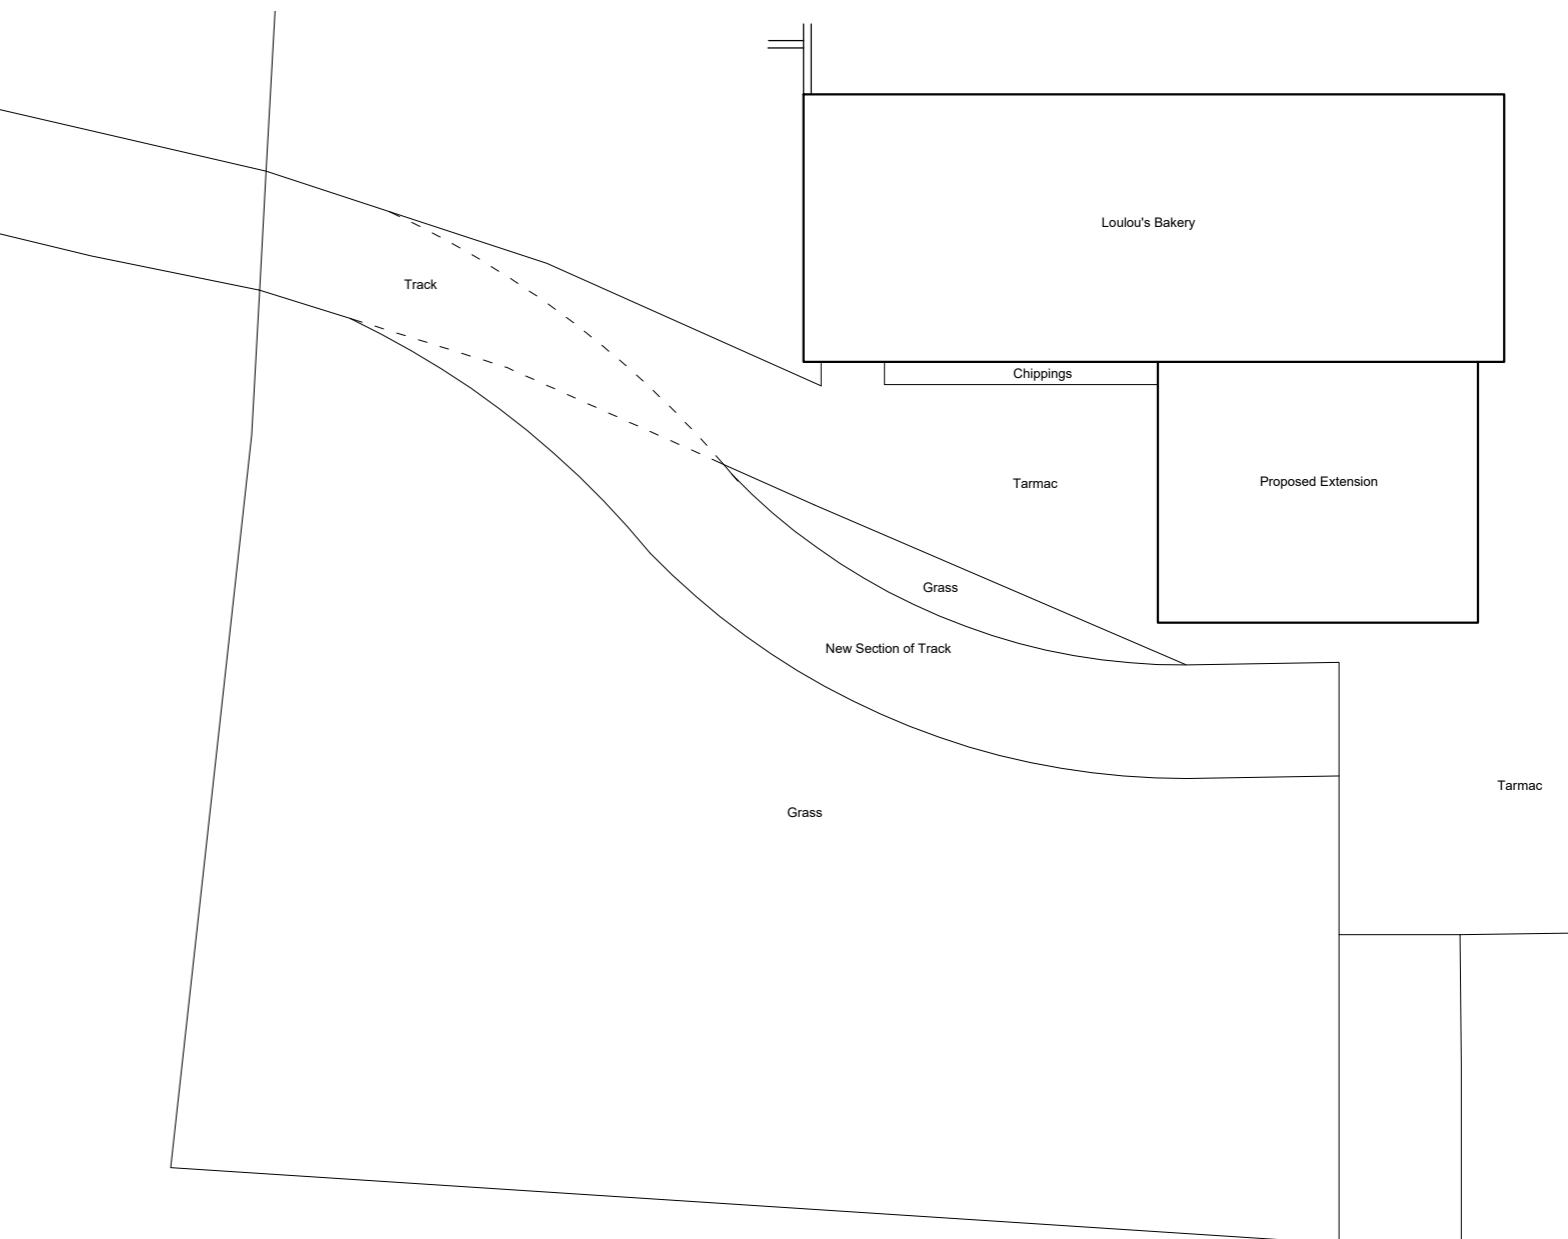

Site Plan 1:200

REV A - Screen removed and dimensions added. 18.04.21

Client	Mr and Mrs Rafferty				
Project	Proposed Extension to Loulous Chew Mill Farm Elker Lane Billington BB7 9HZ				
Drawing Title	Proposed Plans and Elevations				
Scale	1:50/100/200	Date	Apr 2021	Drawn	LFM
READ DESIGN LTD					
129 - 02 A					