




This drawing is to be read in conjunction with all relevant Architect, consultants' and specialists' drawings and specifications. The Architect is to be notified of any discrepancies before proceeding. Do not scale from the drawing. All dimensions and levels are to be checked on site. This drawing is subject to copyright. All work carried out before Planning and Building Permission has been granted is at the contractor's/clients' risk.

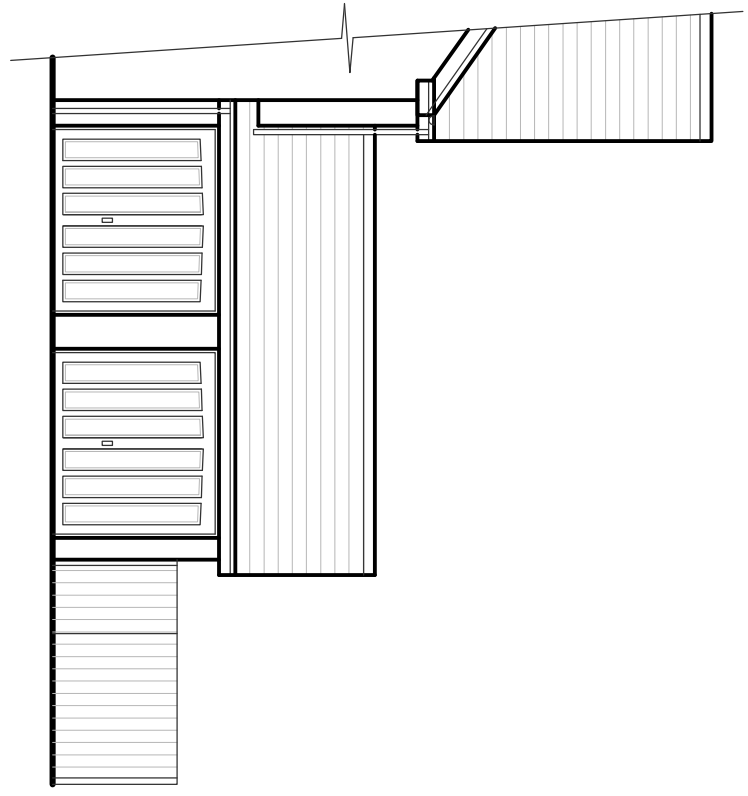


Part Front Elevation (North East)
1:100 Scale

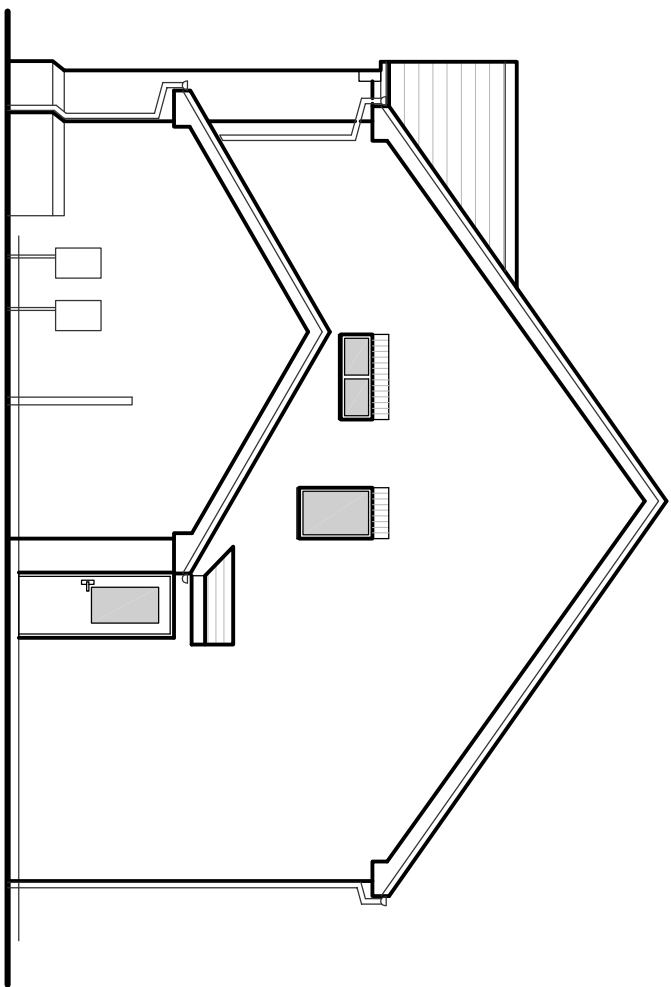


Side Elevation (North West)
1:100 Scale

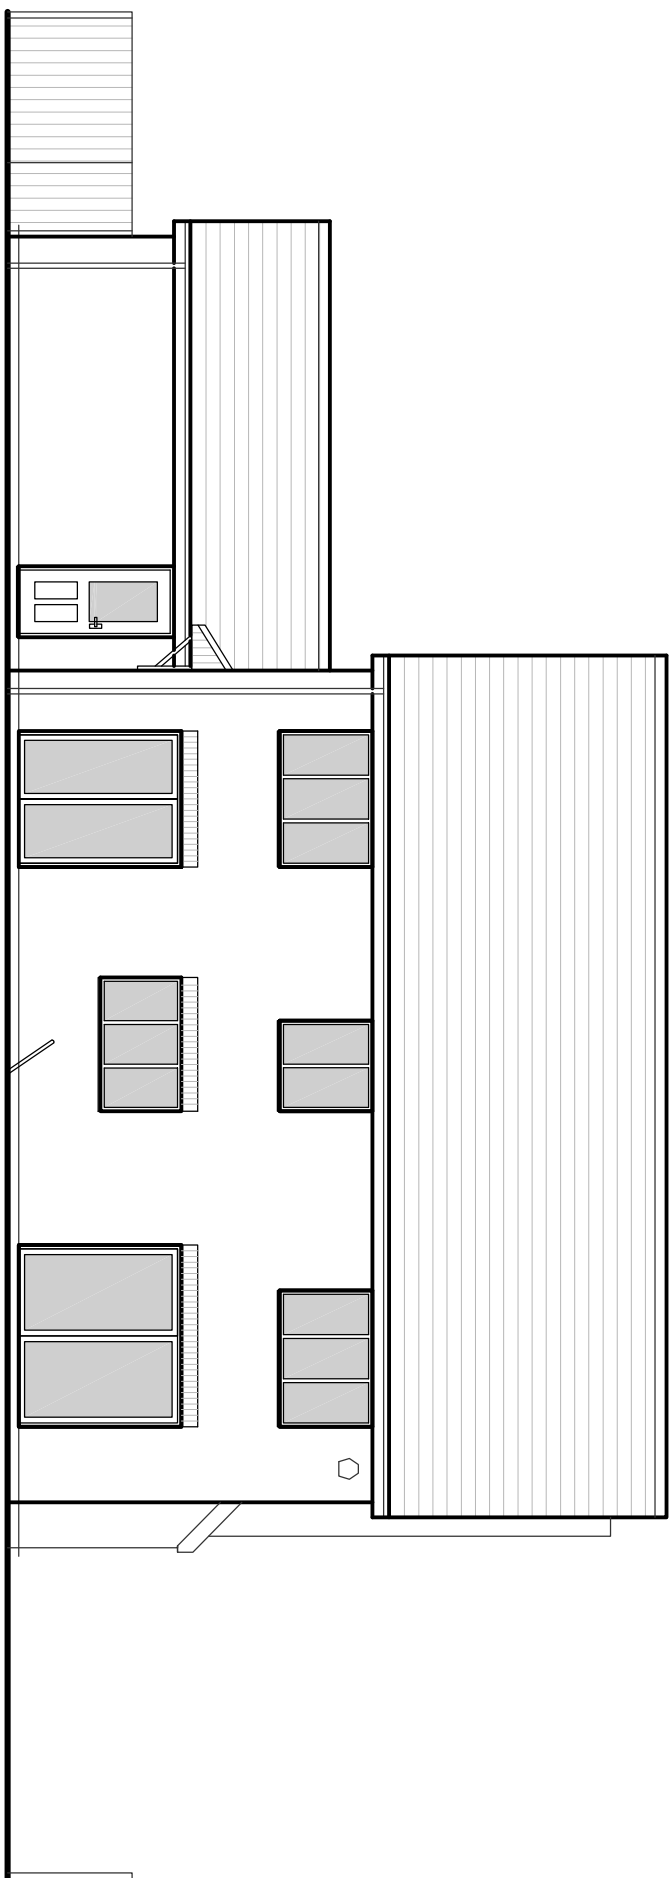


Rear Elevation (South West)
1:100 Scale

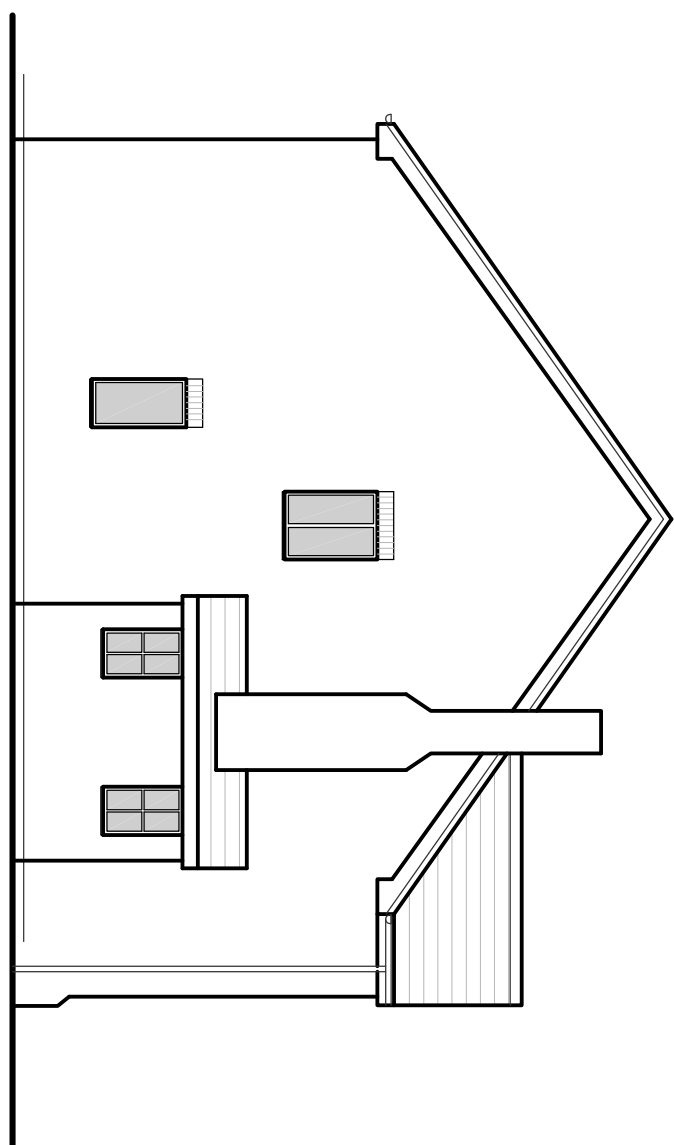

Side Elevation (South East)
1:100 Scale

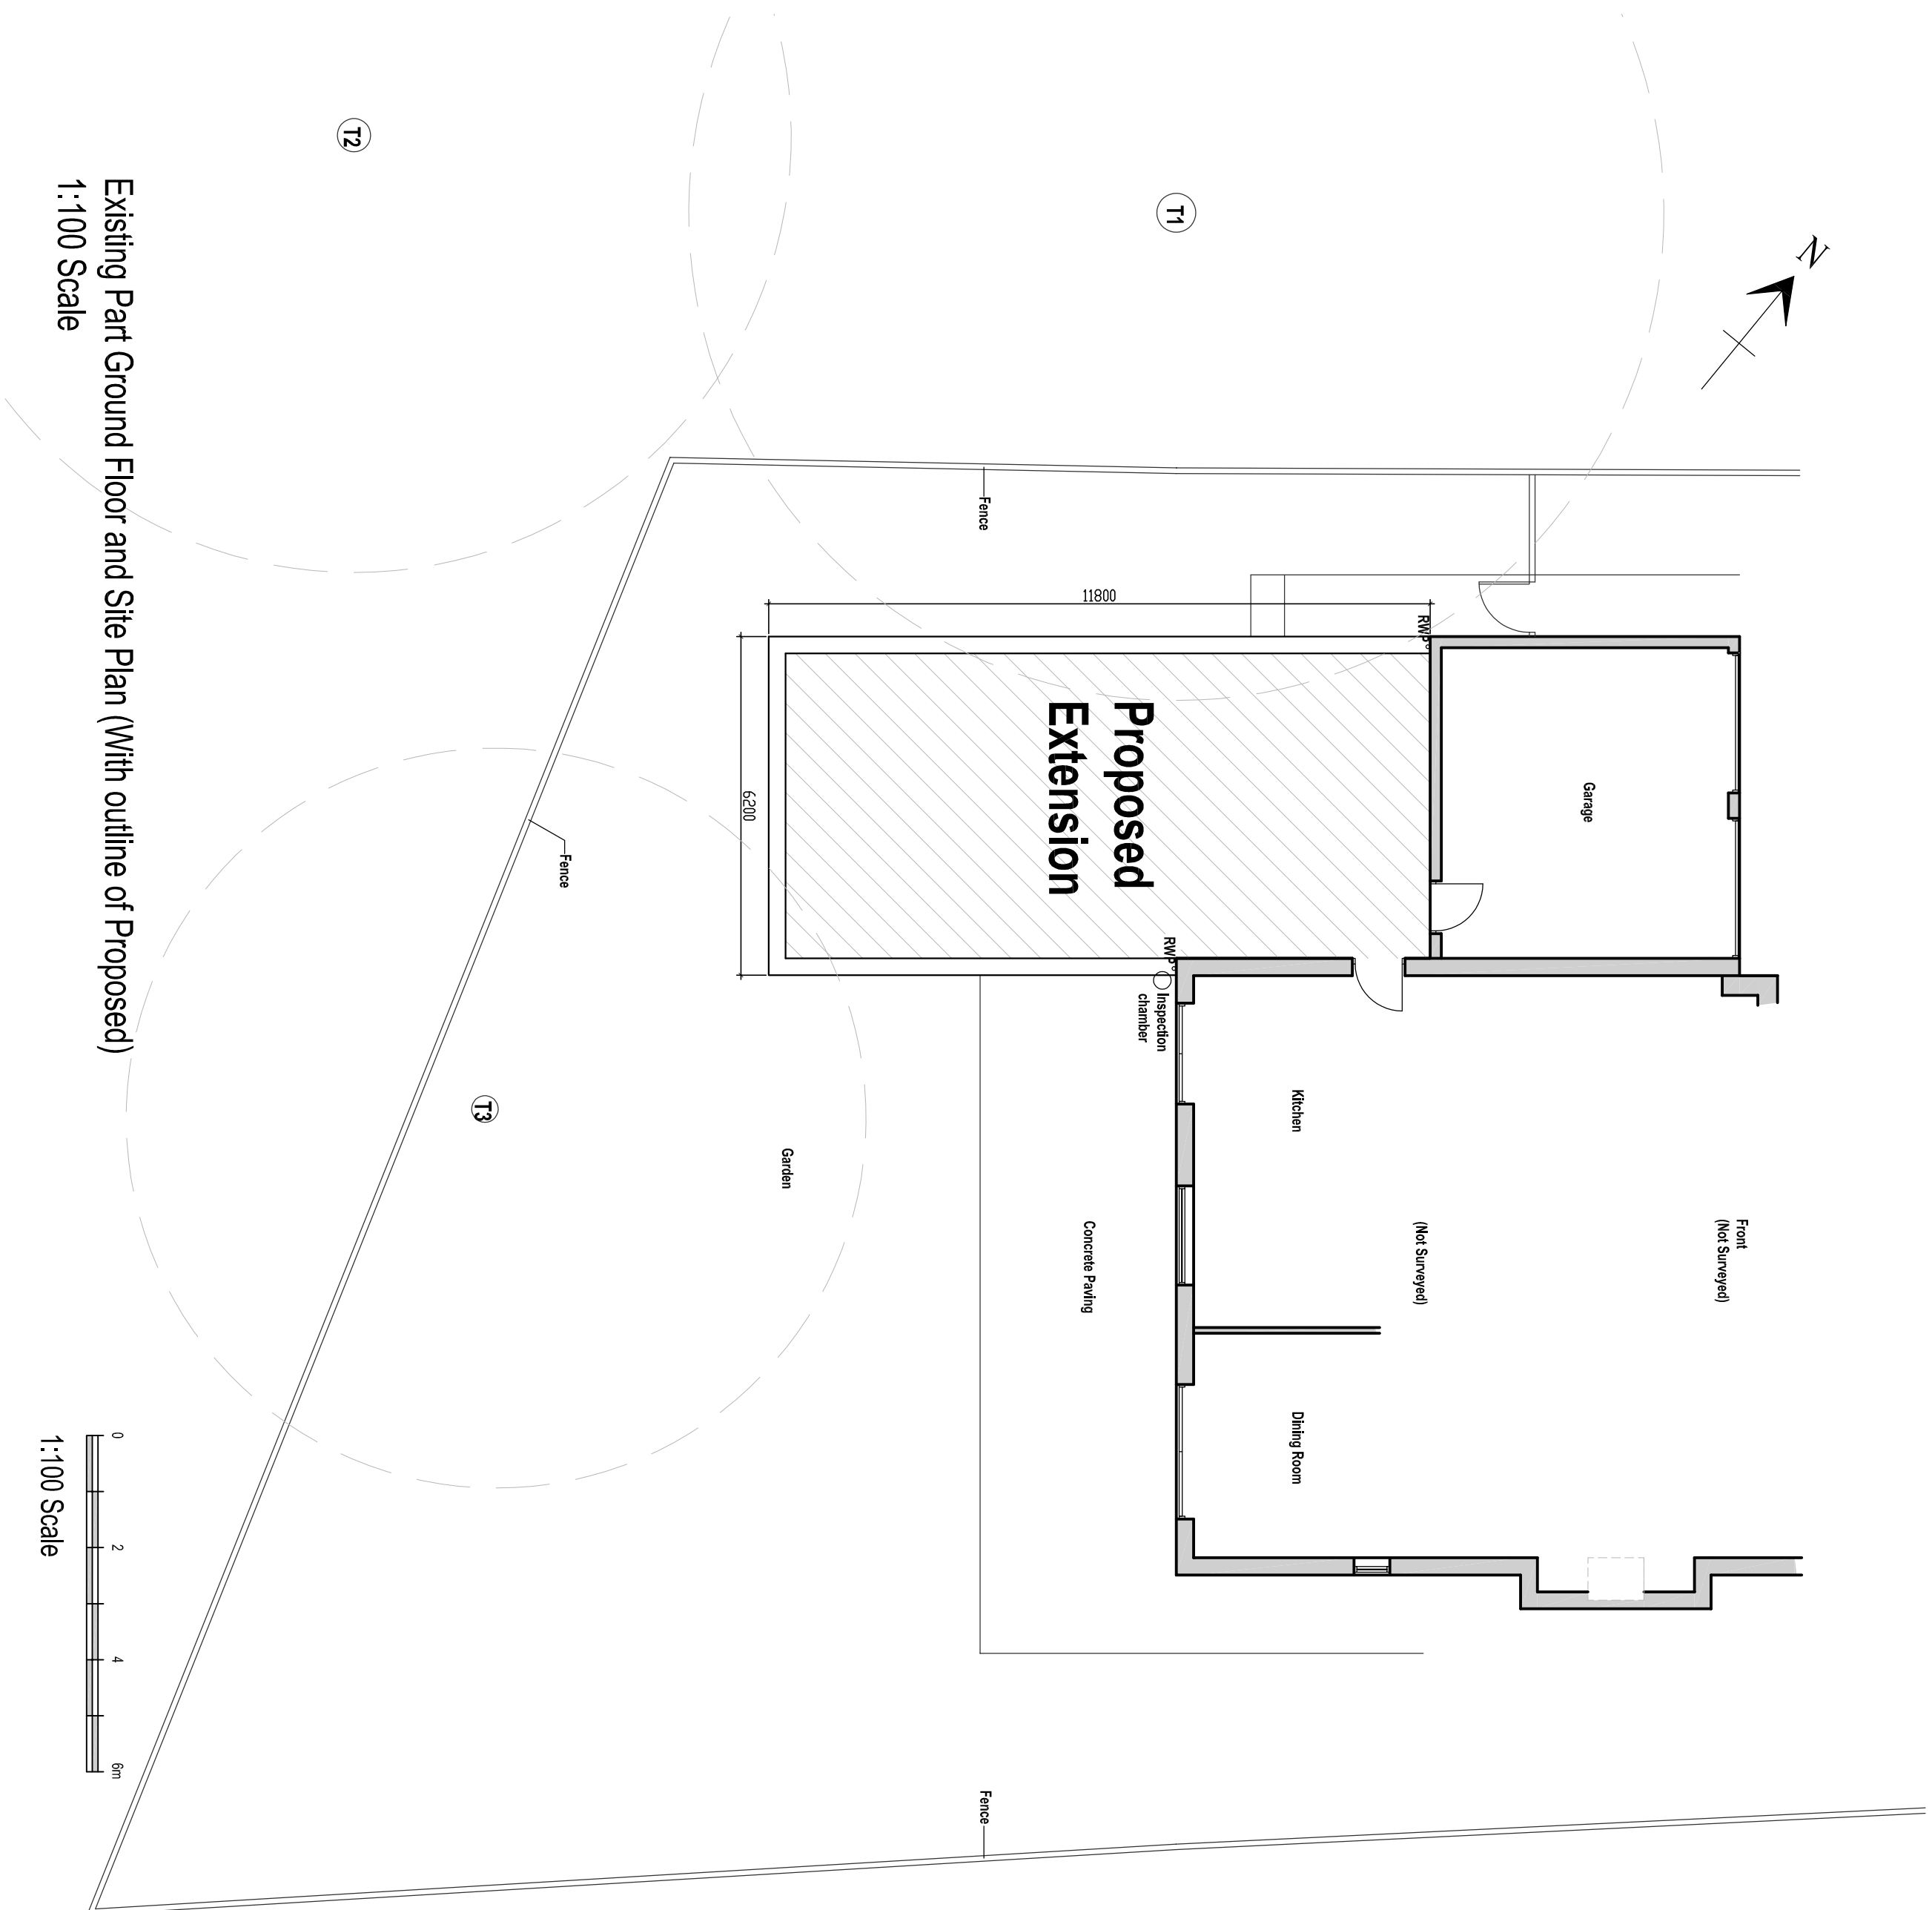

Existing Part Ground Floor and Site Plan (With outline of Proposed)
1:100 Scale

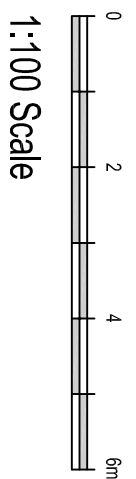

Client
Mr and Mrs Akram

Job Title

16 The Woodlands
Old Langho
Blackburn
BB6 8BH

Drawing Title
Existing GF Plan, Site Plan and Elevations

Scale	Date	Drawn
1:100 @ A1	Jan 2021	Craig Harrison

spa
SUNDERLAND PEACOCK
ARCHITECTS

SUNDERLAND PEACOCK

SUNDERLAND PEACOCK & ASSOCIATES LTD
HAZEL MERE, PINLIXO ROAD, CLITHEROE
LANCASHIRE, BB7 2AG
T 01200 423178 F 01200 427328
E info@sunderlandpeacock.com
www.sunderlandpeacock.com

6251-001

REV