




EXISTING FRONT ELEVATION

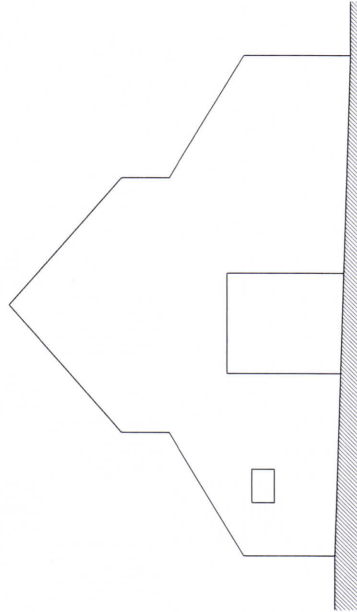

EXISTING SIDE ELEVATION

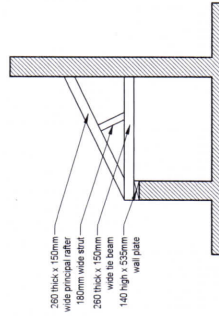

EXISTING SECTION A-A'

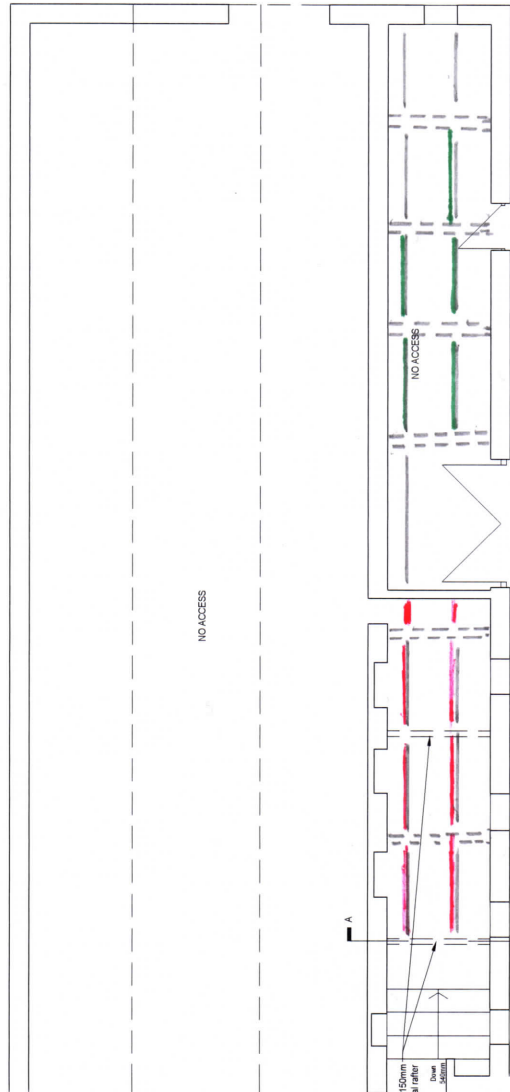

EXISTING GROUND FLOOR PLAN

ALL PURVINS MARKED GREEN TO BE STRENGTHENED.
 TROSS NO. 5, 6, 8. → TO BE FULLY RETAINED
 TROSS NO. 2, 3, 4. → TO BE FULLY REPLACED
 TROSS NO 7 → TO HAVE NEW PRINCIPAL RAFTER
 ALL PURVINS MARKED RED TO BE REPLACED



SCALE 1:100

Revisions

Carter Jonas

One Station Square, Cambridge, CB1 2GA
 Tel: 01223 364771
 Web: www.carterjonas.co.uk

Job title:

HALL BARN FARM
 STONYHURST ESTATE
 CLITHEROE

Drawing title:

EXISTING PLAN AND ELEVATIONS
 INDICATIVE SECTION

Date: MARCH 2020 Scale(s): 1:100@A2

Drawn by: JH Checked by: IC

Drawing No: J0035650100J01 Rev:

