

NOTES:

No.	Description	Date

CLIENT:	J. CRAVEN
---------	-----------



PROJECT:	29 MOORLAND AVE CLITHEROE BB7 4PX
----------	--------------------------------------

SHEET:	<b>EXISTING &amp; PROPOSED SITE PLANS</b>
--------	---

Project number	PHA/603
Date	14-05-2021
Drawn by	SW
Checked by	PH

**A1.1**

Scale	1 : 100
Sheet size	A1

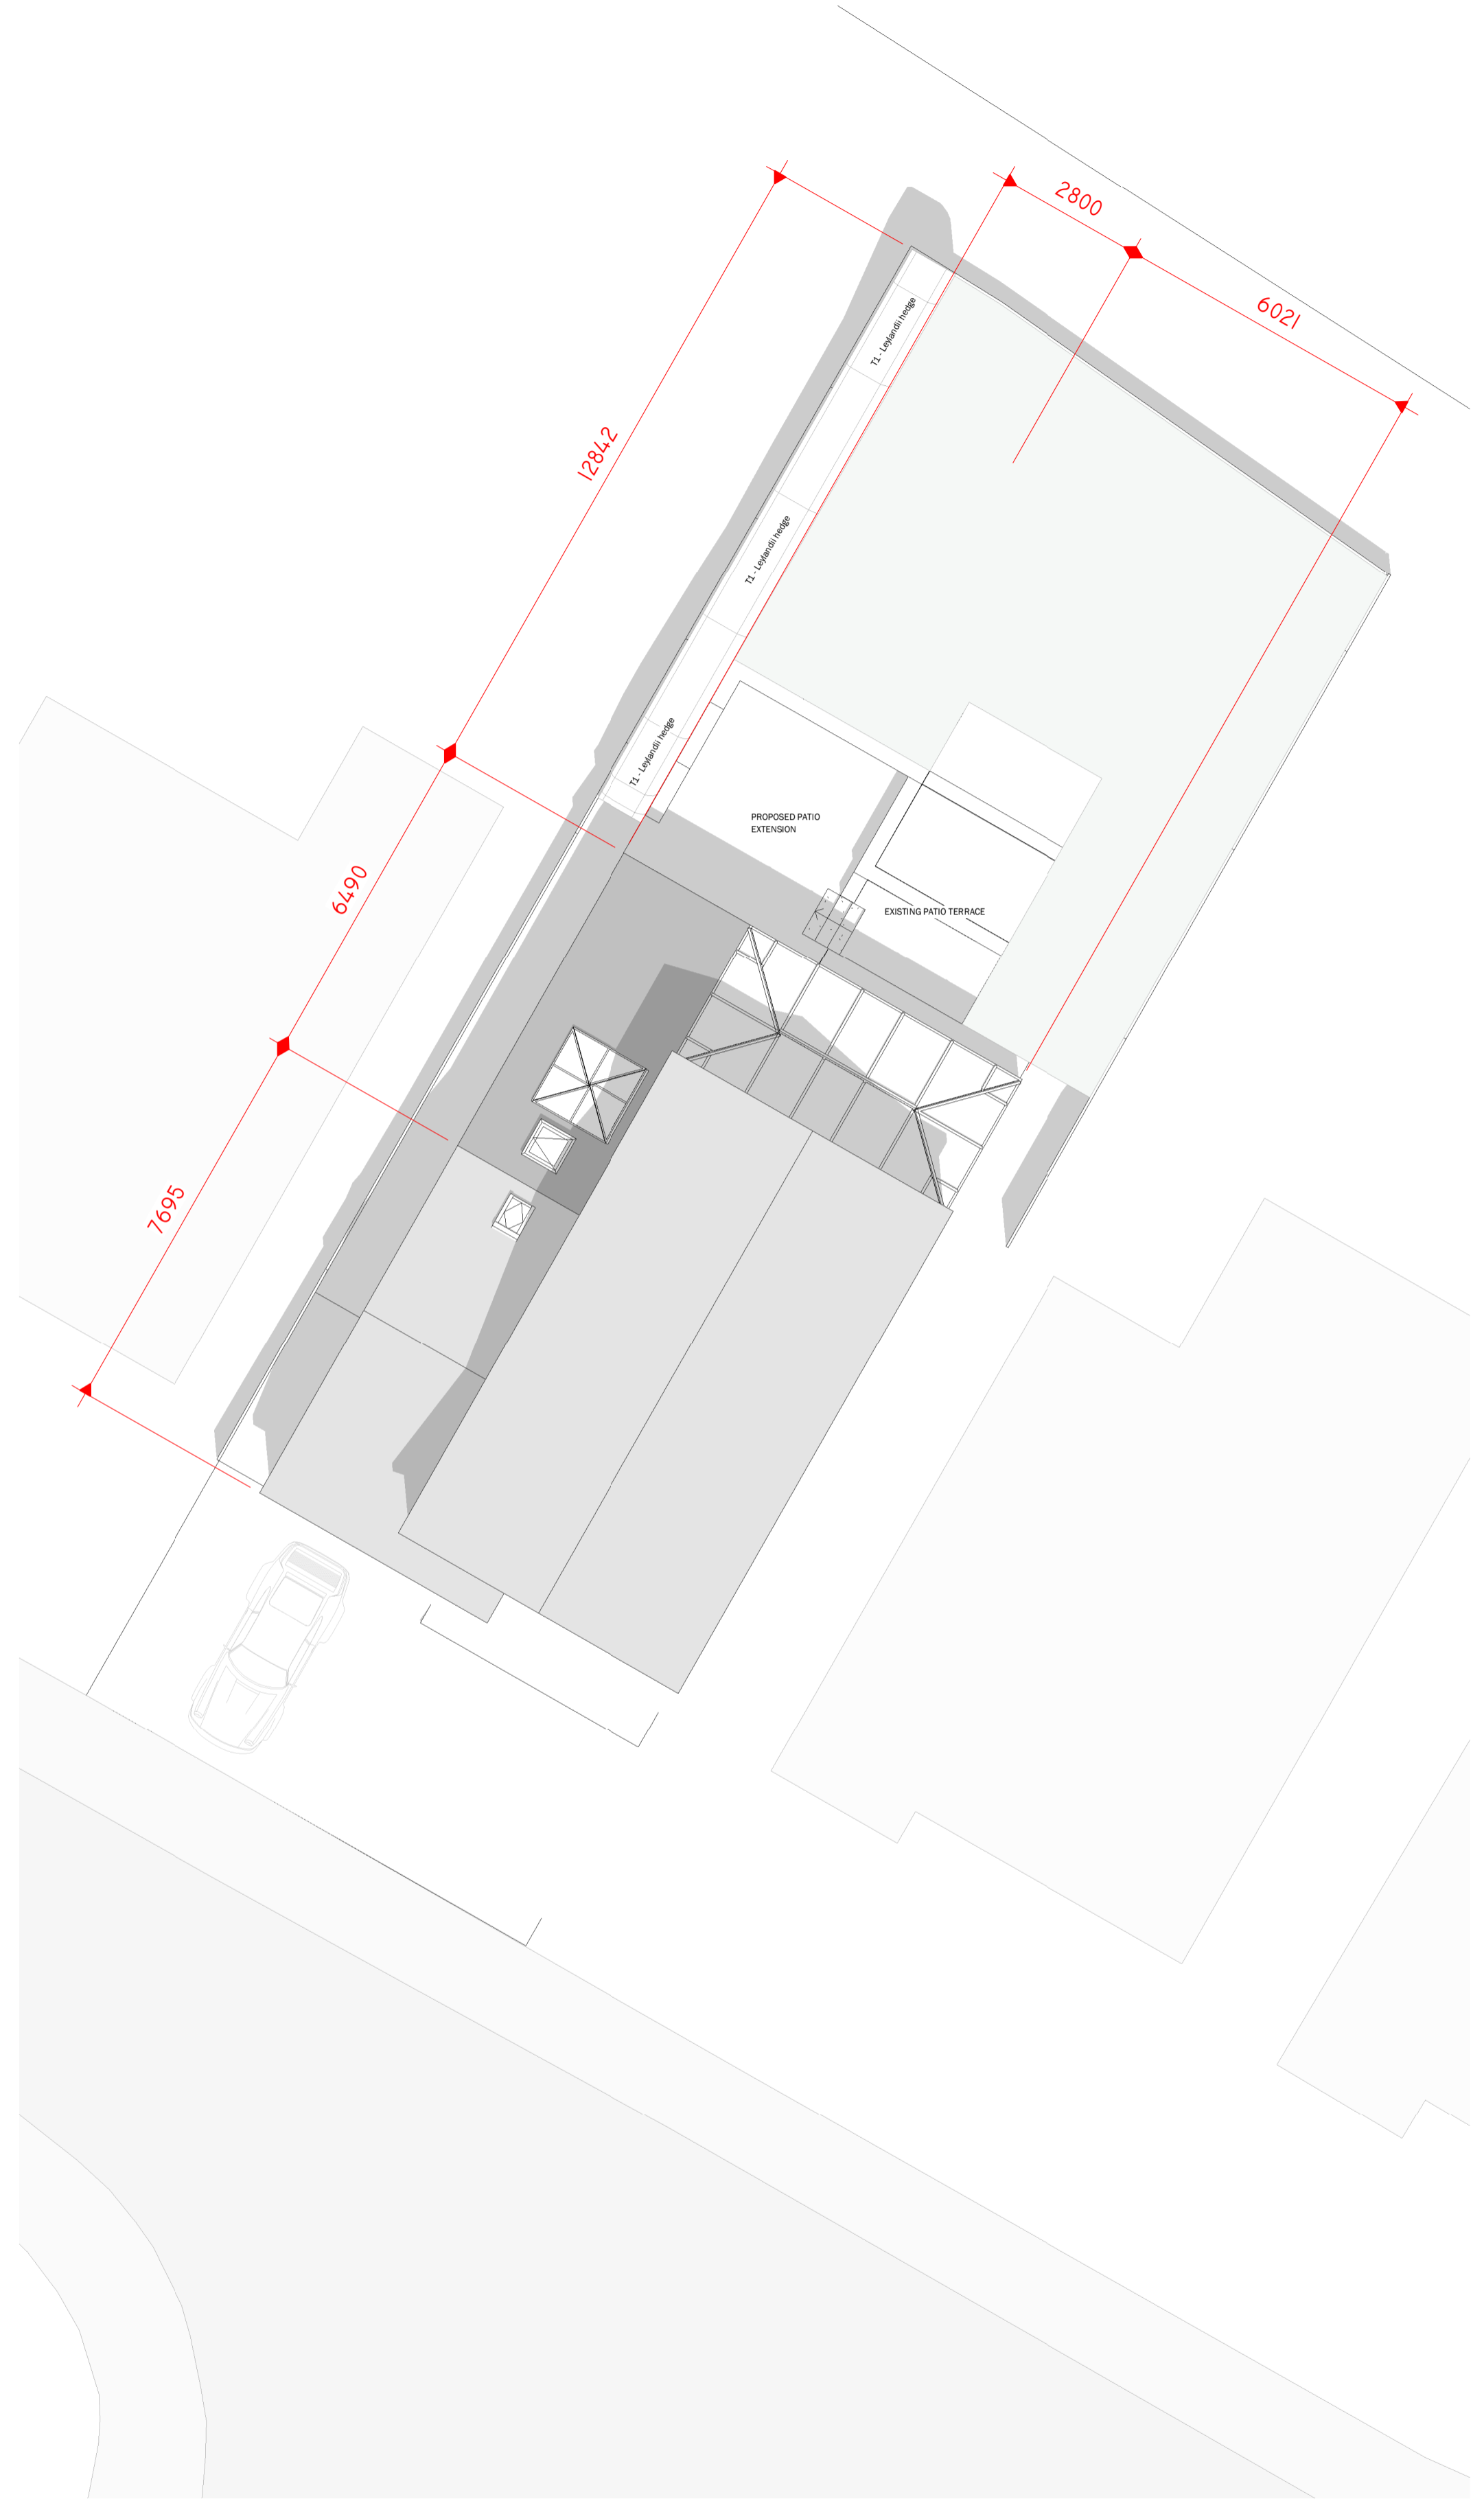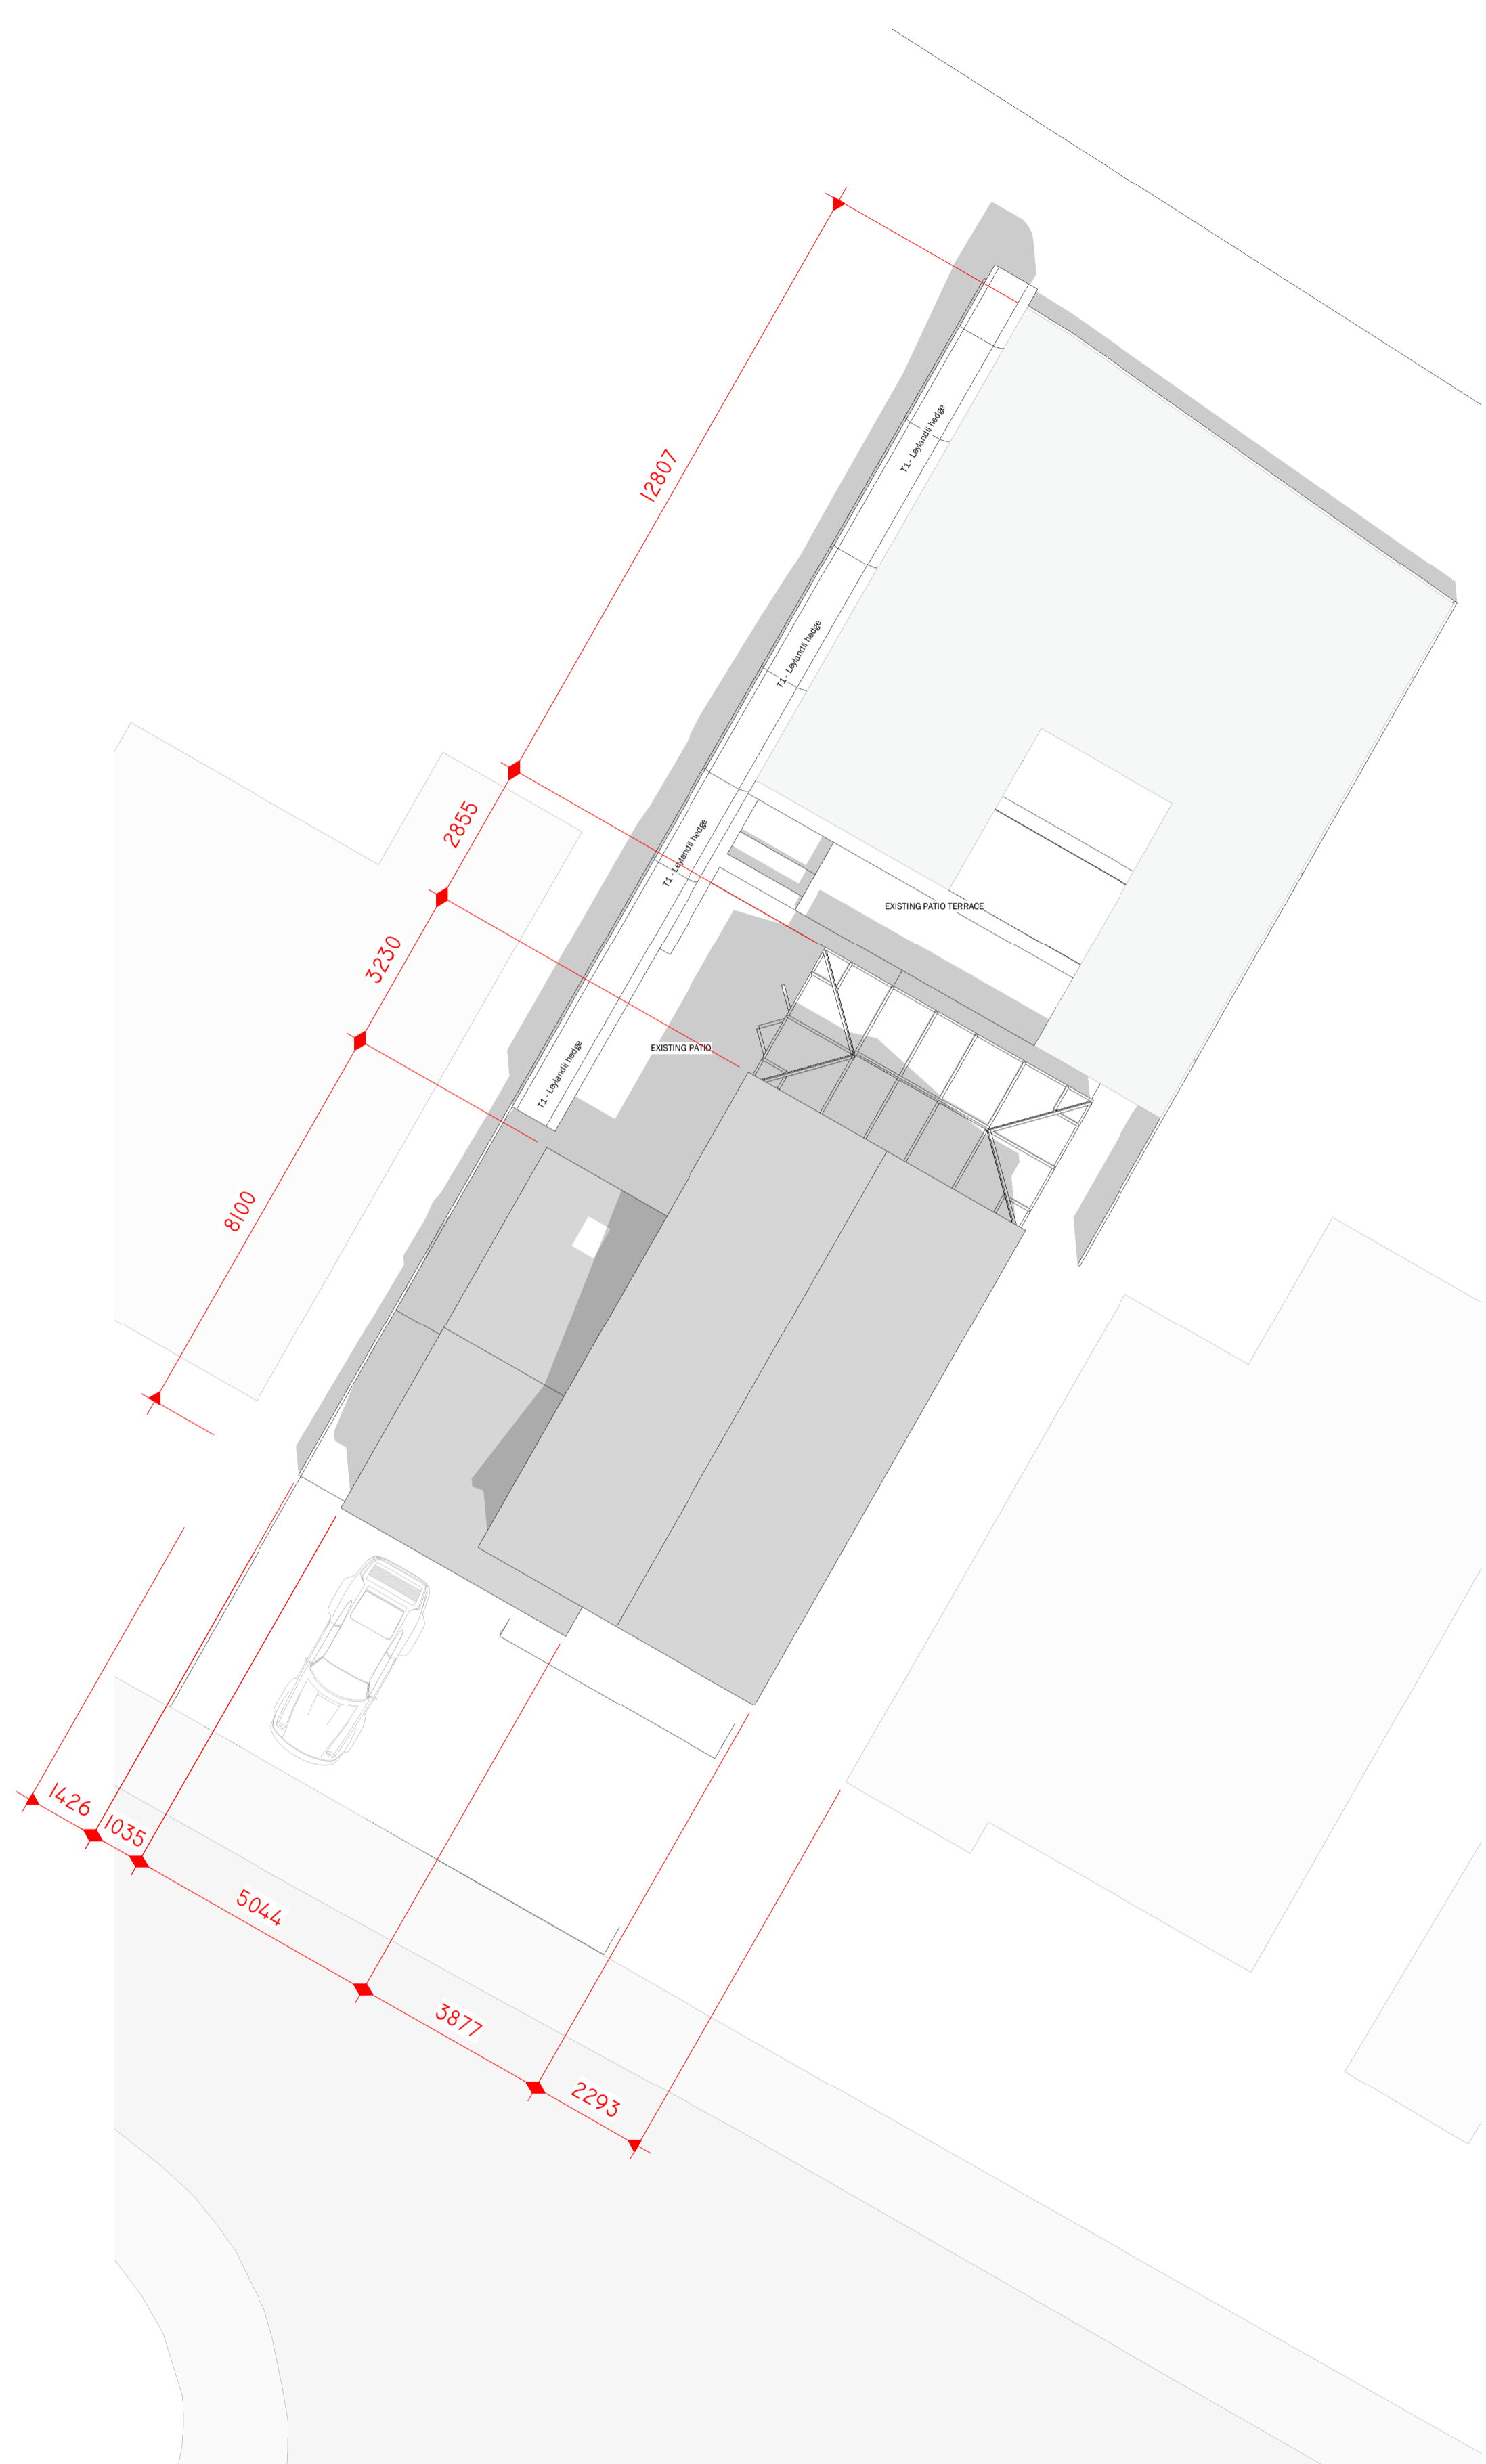

1 EXISTING SITE PLAN 1 : 100

2 PROPOSED SITE PLAN 1 : 100