

Class A - enlargement, improvement or alteration

A1 Development is not permitted by Class A if:-


- a. permission to use the dwellinghouse as a dwellinghouse has been granted only by virtue of class M,N,P,PA or Q NOT APPLICABLE
- b. as a result of the works, the total area of the ground covered by buildings within the curtilage of the dwellinghouse (other than the original dwellinghouse) would exceed 50% of the total area of the curtilage. COMPLIES
- c. the height of the part of the dwellinghouse enlarged, improved or altered would exceed the height of the highest part of the existing dwellinghouse. COMPLIES
- d. the height of the eaves of the part of the dwellinghouse enlarged, improved or altered would exceed the height of the eaves of the existing dwellinghouse. COMPLIES
- e. the enlarged part of the dwellinghouse would extend beyond a wall which :-
 - i. forms the principal elevation of the original dwellinghouse; or
 - ii. fronts a highway and forms a side elevation of the original dwellinghouseCOMPLIES
- f. the enlarged part of the dwellinghouse would have a single storey and :-
 - i. extend beyond the rear wall of the original dwelling by more than 4m in the case of a detached dwellinghouse ...
 - ii. exceed 4m in heightSEE ITEM 'g'
- g. for a dwellinghouse not on article 2(3) land nor on a site of specific scientific interest, the enlarged part of the dwellinghouse would have a single storey and :-
 - i. extend beyond the rear wall of the original dwellinghouse by more than 8m in the case of a detached dwellinghouse ...
 - ii. extend 4m in height (excluding parapets and eaves overhangs as note to item 'd').COMPLIES
- h. the enlarged part of the dwellinghouse would have more than a single storey and :-
 - i. extend beyond the rear wall of the original dwellinghouse by more than 3m, or
 - ii. be within 7m of any boundary of the curtilage of the dwellinghouse being enlarged which is opposite the rear wall of the dwellinghouse.COMPLIES
- i. the enlarged part of the dwellinghouse would be within 2m of the boundary of the curtilage of the dwellinghouse, and the height of the eaves of the enlarged part would exceed 3m. NOT APPLICABLE
- j. the enlarged part of the dwellinghouse would extend beyond a wall forming a side elevation of the original dwellinghouse, and would:-
 - i. exceed 4m in height,
 - ii. have more than a single storey, or
 - have a width greater than half the width of the original dwellinghouseCOMPLIES
- ja. any total enlargement (being the enlarged part together with any existing enlargement of the original dwellinghouse to which it will be joined) exceeds or would exceed the limits set out in sub-paragraphs e-i. COMPLIES
- k. it would consist of or include :-
 - i. the construction or provision of a verandah, balcony or raised platform
 - ii. the installation, alteration or replacement of a microwave antenna
 - iii. the installation, alteration or replacement of a chimney, flue or soil and vent pipe, or
 - iv. alteration to any part of the roof of the dwellinghouseNOT APPLICABLE

A2 In the case of a dwellinghouse on article 2(3) land, development is not permitted by class A if:-


- a. it would consist of or include the cladding of any part of the exterior of the dwellinghouse with stone, artificial stone, pebble dash, render, timber, plastic or tiles NOT APPLICABLE
- b. the enlarged part of the dwellinghouse would extend beyond a wall forming a side elevation of the original dwellinghouse NOT APPLICABLE
- c. the enlarged part of the dwellinghouse would have more than a single storey and extend beyond the rear wall of the original dwellinghouse: or NOT APPLICABLE
- ca. any total enlargement (being the enlarged part together with any existing enlargement of the original dwellinghouse to which it will be joined) exceeds or would exceed the limits set out in sub-paragraphs b-c. NOT APPLICABLE

A3 Development is permitted by Class A to the following conditions :-


- a. materials used in any exterior work (other than materials used in the construction of a conservatory) shall be similar in appearance to those used in the construction of the exterior of the existing dwellinghouse. COMPLIES
- b. any upper-floor window located in a wall or roof slope forming a side elevation of the dwellinghouse shall be :-
 - i. obscure-glazed, and
 - ii. non-opening unless the parts of the window can be opened are more than 1.7m above the floor of the room in which the window is installed.COMPLIES

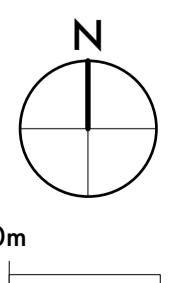

0m 20m scale

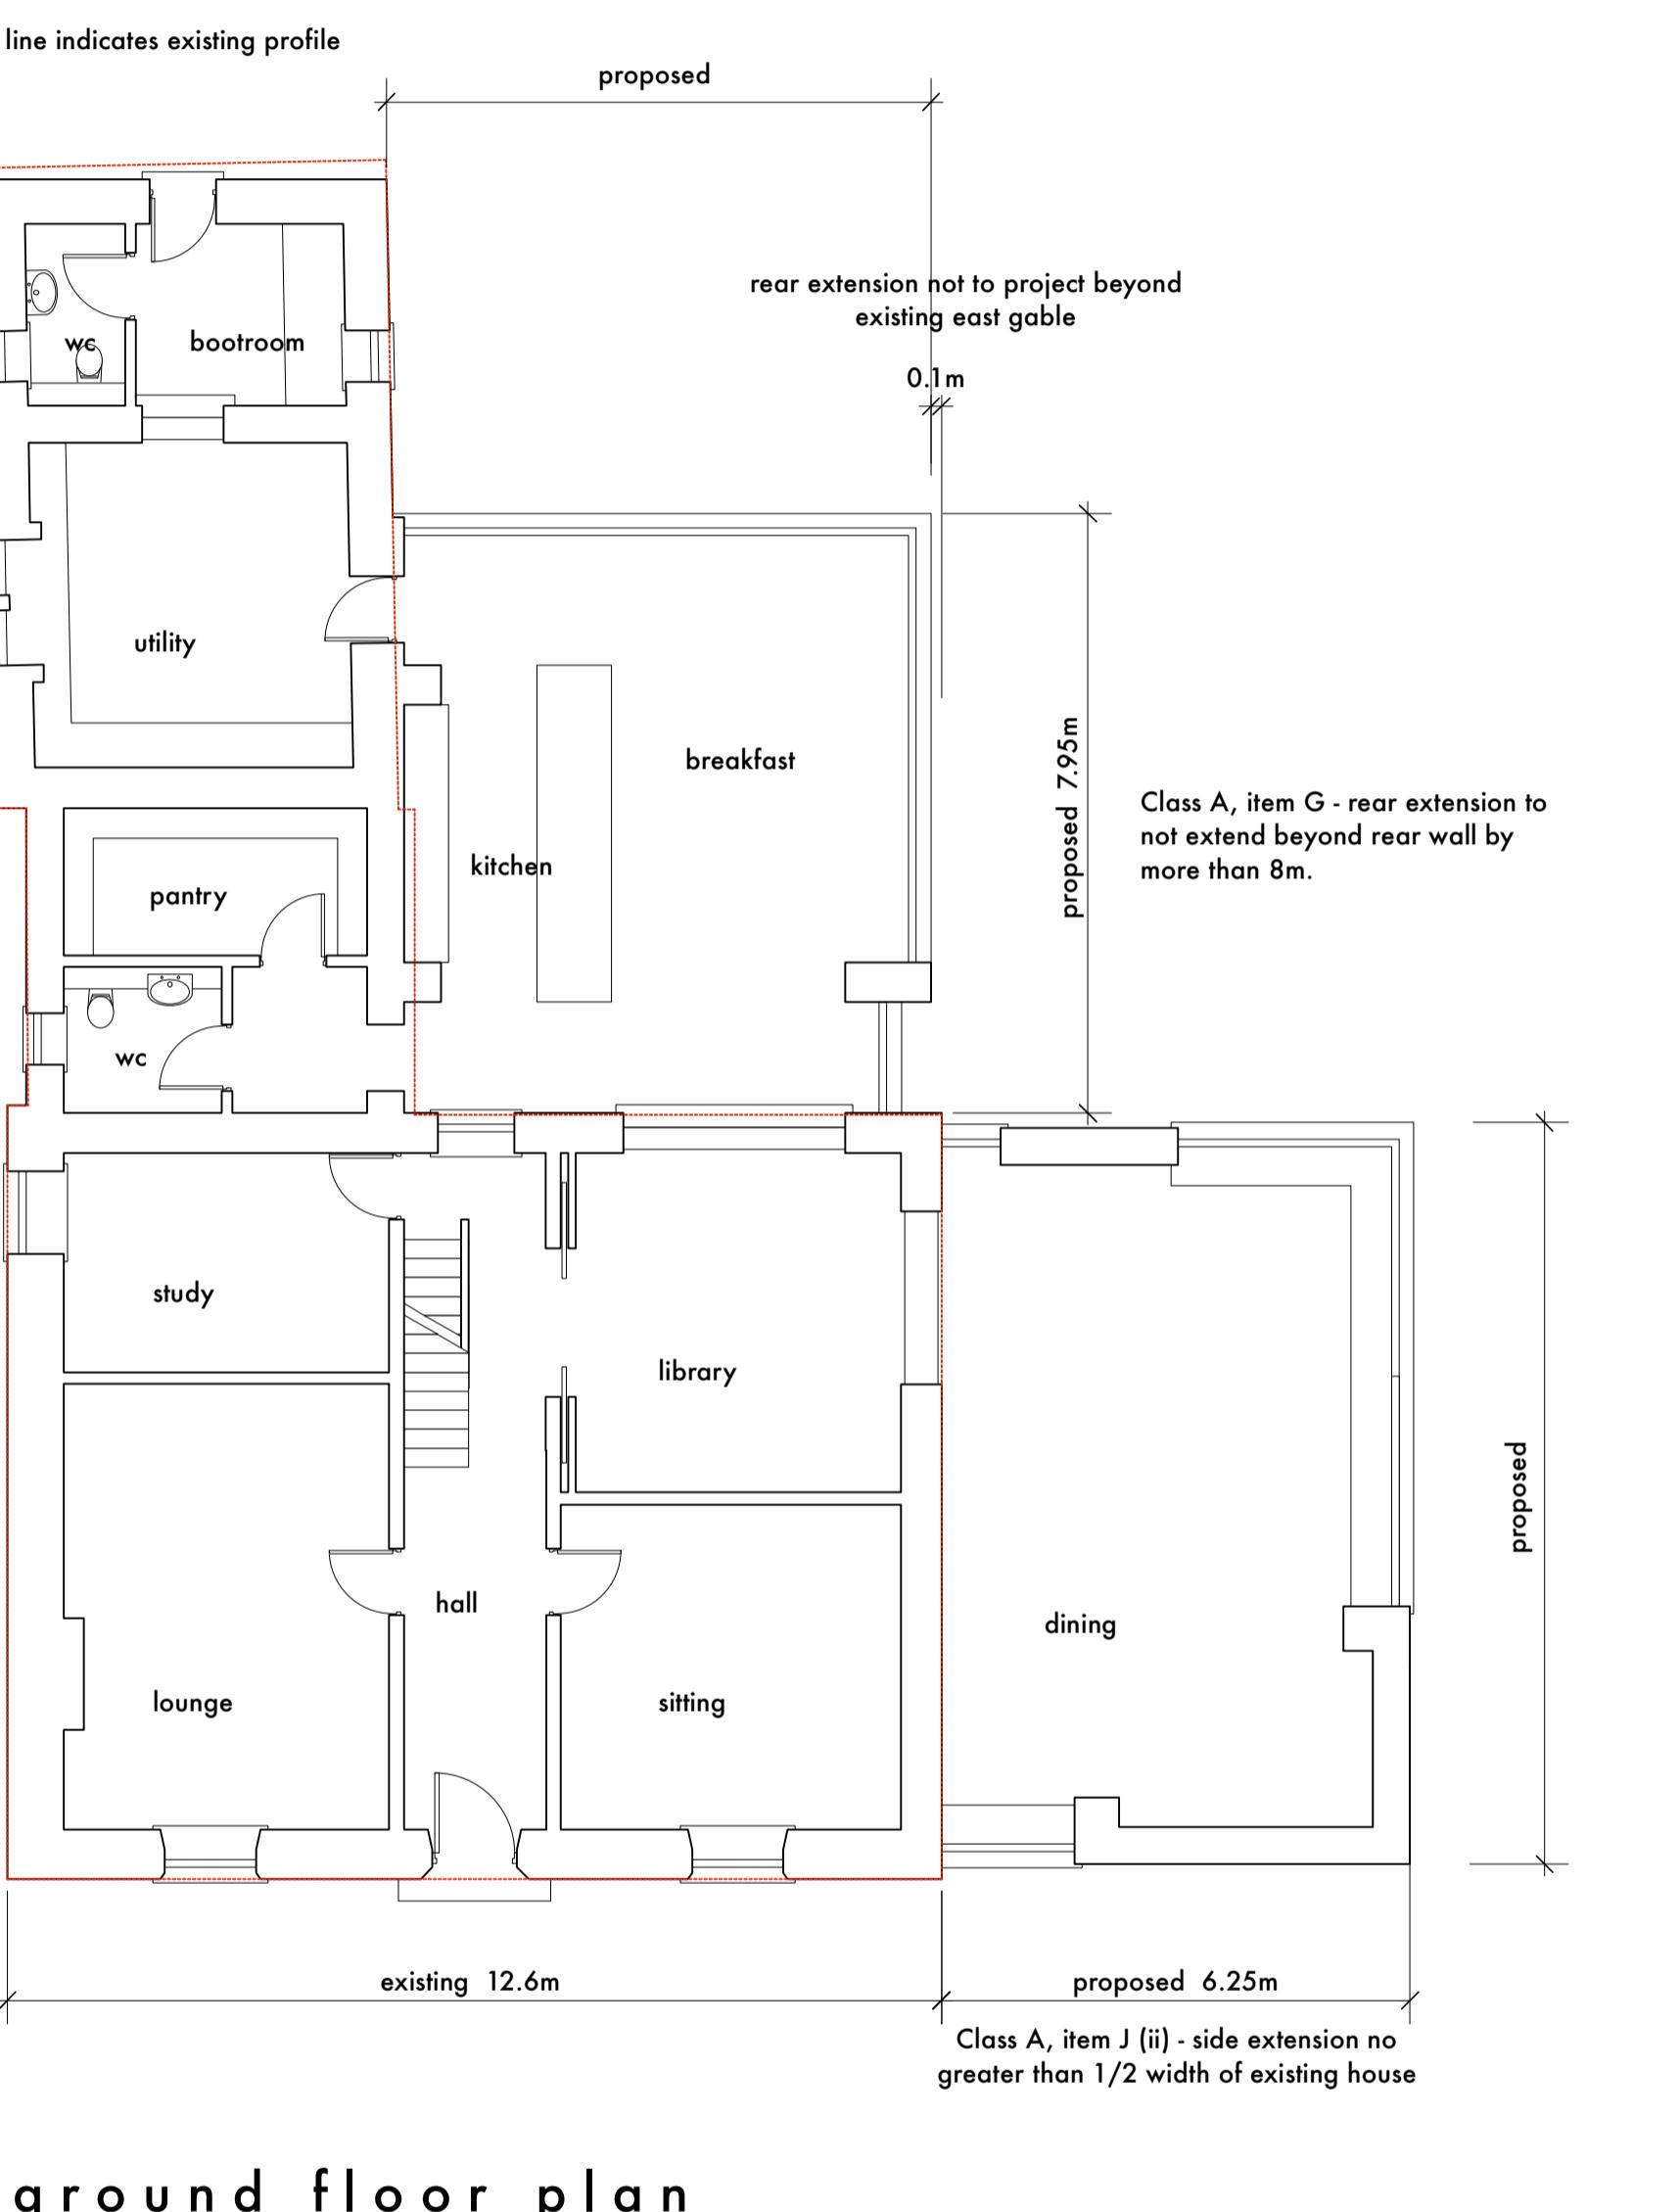

ground floor plan

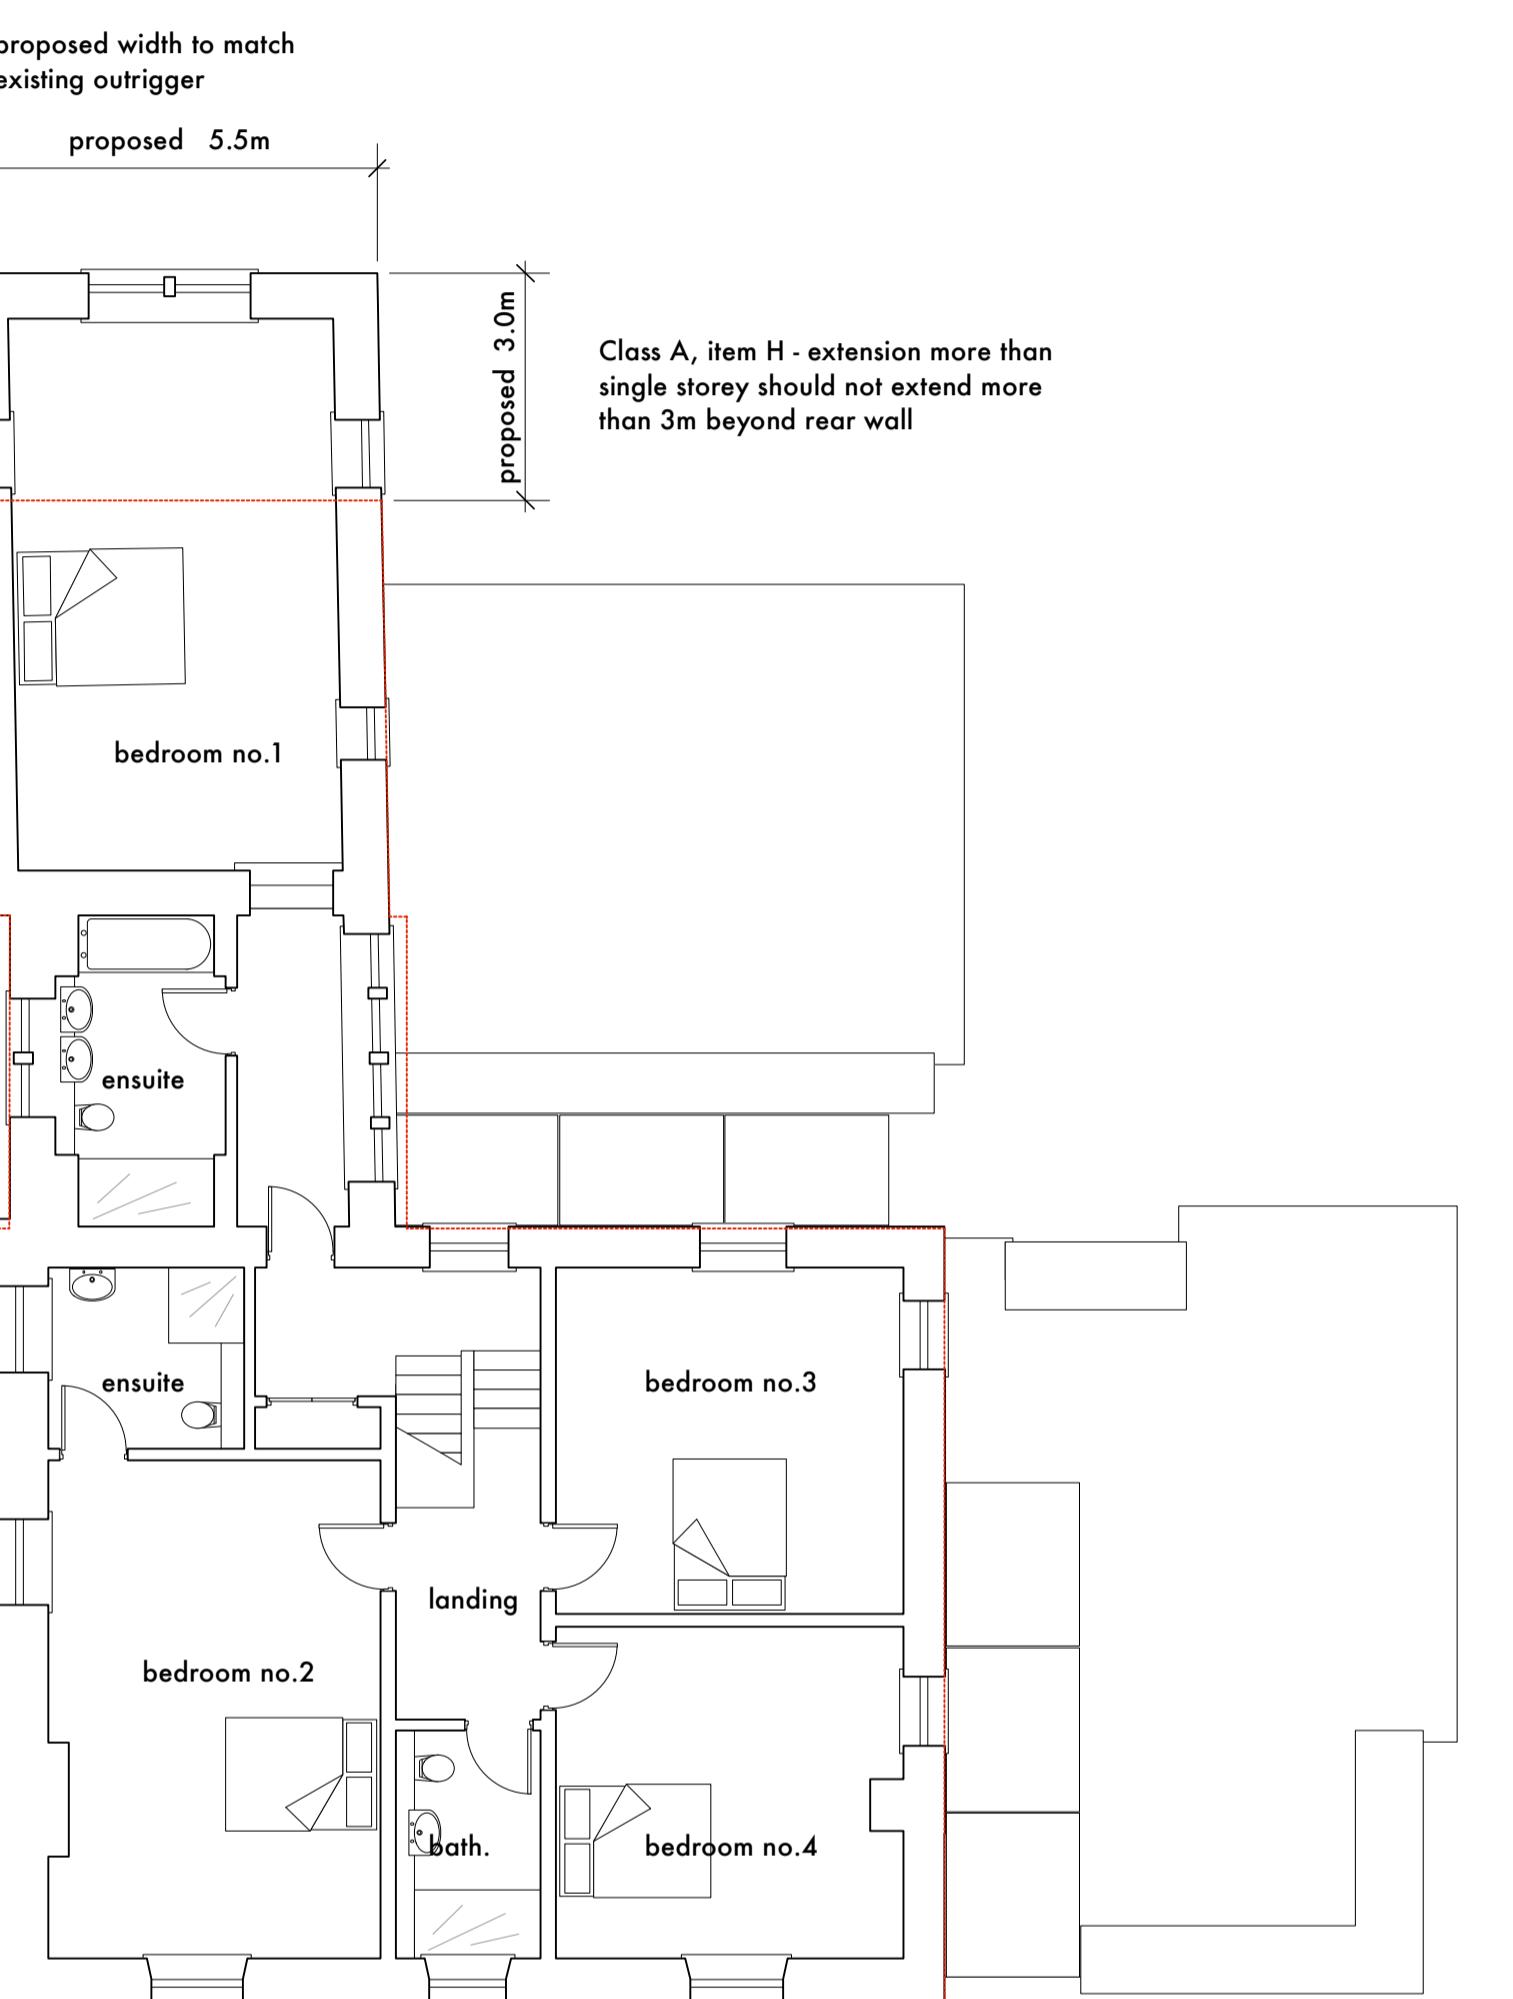

first floor plan

SA stanton andrews
architects

44 york street clitheroe BB7 2DL
t. 01200 444490 e. mail@stantonandrews.co.uk w. stantonandrews.co.uk



project number 1975

project name martin top farm

scale 1 to 100 @ A1

date april 2021

status planning

drawing number PL.11

Stanton Andrews do not accept liability for any loss or degradation of information held in the drawing resulting from the removal from the original file and to another file format or from the original reading of it in any other software or device or via any other method of transmission. Stanton Andrews accepts no liability for use of this drawing by parties other than the party for whom it was prepared or for purposes other than those for which it was prepared.

DWG issues - when this drawing is issued in DWG format it is an uncontrolled version and is provided for the client to prepare its own amendments to drawings for which it is solely responsible. It is based on background information current at the time of issue. Stanton Andrews accepts no liability for any alterations to, additions to or discrepancies arising out of changes to such background information which occur after it has been issued by Stanton Andrews.

This drawing must be printed in colour, if this text is not RED the drawing must be reprinted.

Do not scale, use figured dimensions only. All dimensions to be checked on site. This drawing should be printed and read off the original size, as stated in title block. Stanton Andrews accept no responsibility for errors that occur as a result of reworking this drawing of any other programme. Stanton Andrews accept no responsibility for any changes made to this drawing. This drawing is to be read in conjunction with all relevant contracts and specialists drawings. 'As existing' drawings based on information provided by others - no measured survey of the property has been undertaken by the architect.

This drawing is subject to copyright.

revision C

revision	date	note
A	04.05.21	lawful development certificate
B	11.05.21	additional dimensions added (requested by RVBC)
C	10.06.21	proposed' notes added (requested by RVBC)