



SIDE ELEVATION (SOUTH) EXISTING

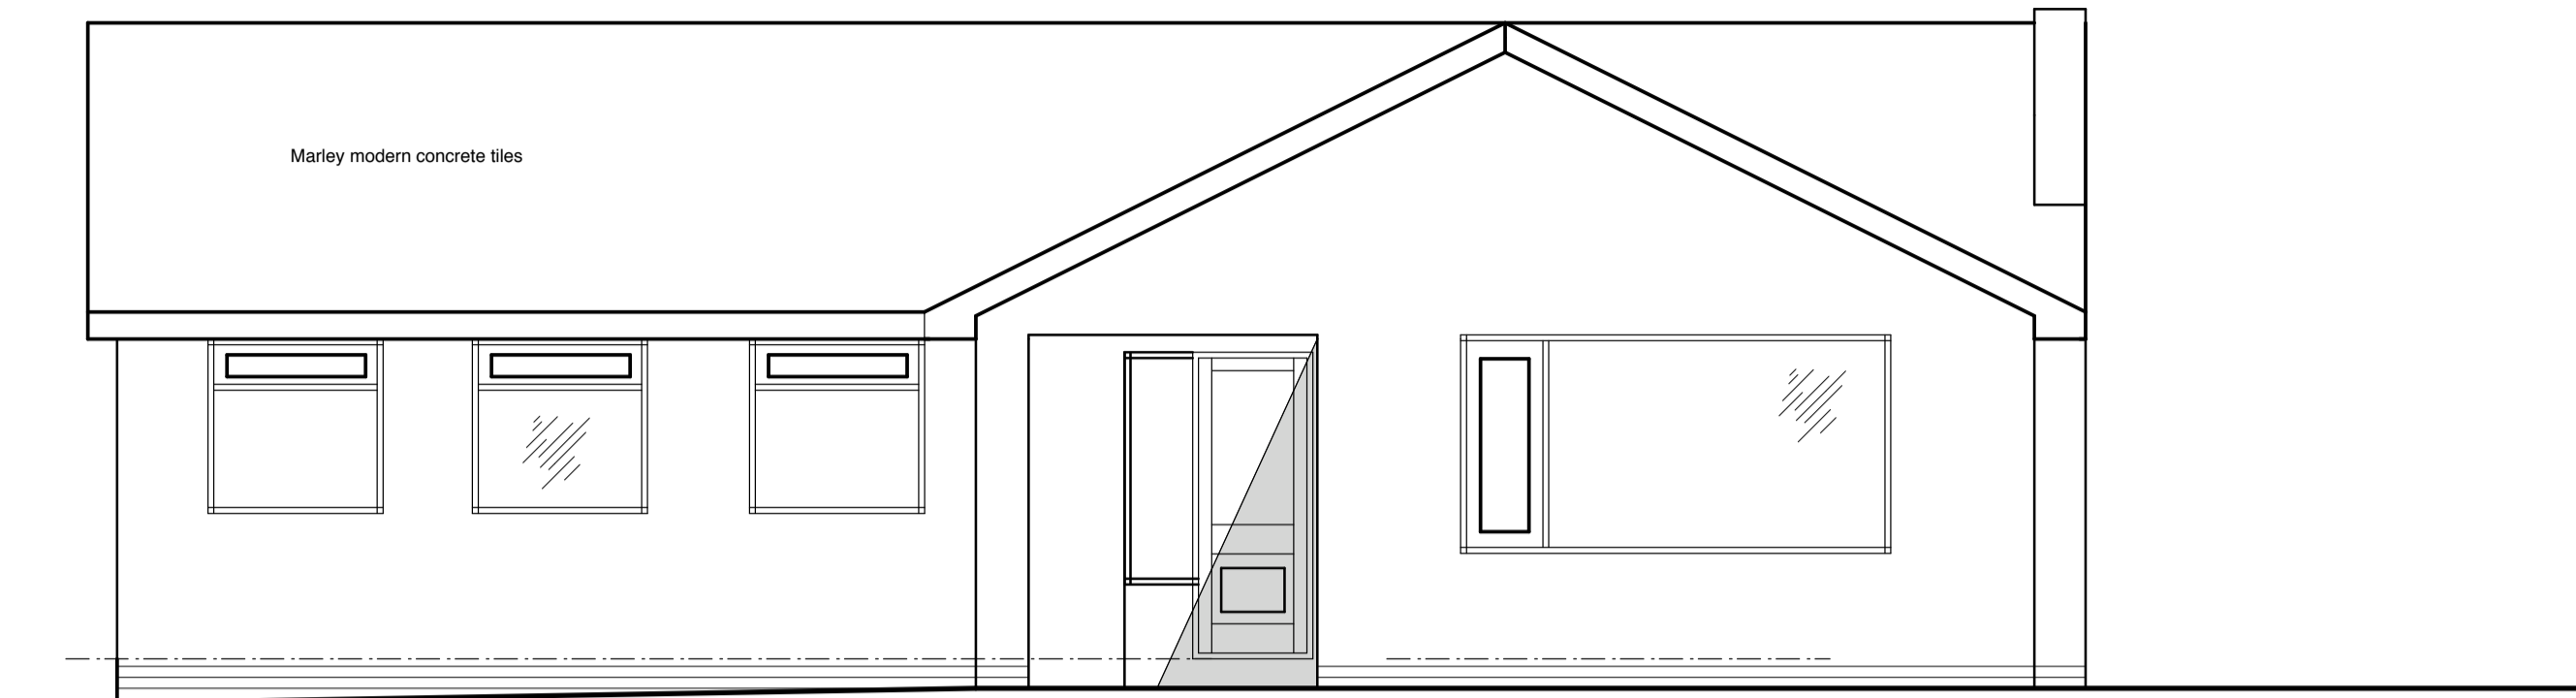

FRONT ELEVATION (WEST) EXISTING

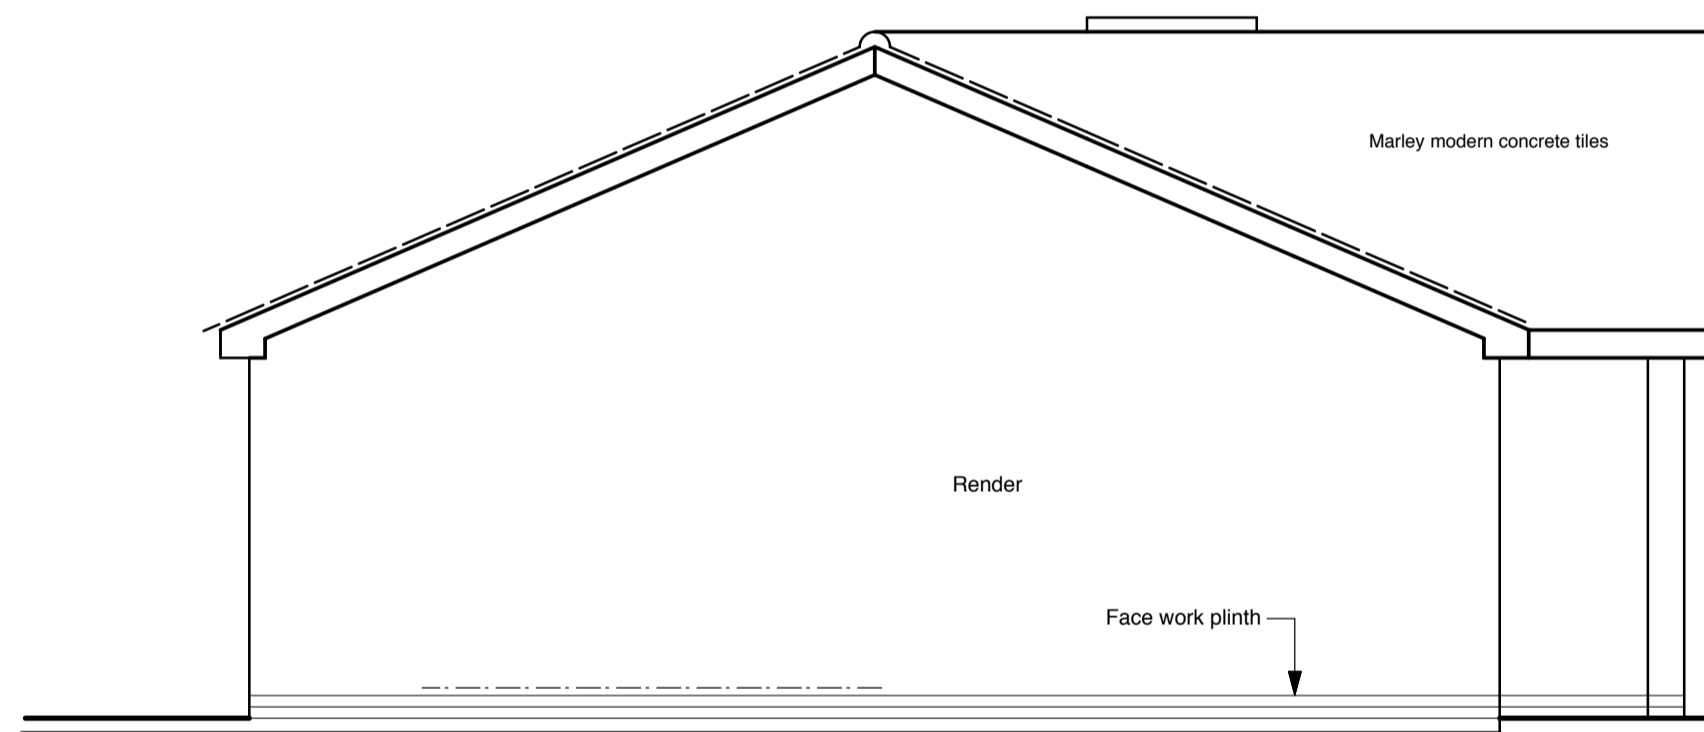

SIDE ELEVATION (NORTH) EXISTING



REAR ELEVATION (EAST) EXISTING

NEWHEY LOFT CONVERSIONS
LLOYD STREET SAW MILLS
HIGHER LLOYD STREET
DARWEN
telephone 07803 950606

DEREK & LYNN WALSH
102 BRANCH ROAD
MELLOR

telephone

drawing number D 1130 / 21/02

scale 1-50

issue date 9th April 2021

drawn

EXISTING ELEVATIONS