




REAR ELEVATION (EAST) PROPOSED

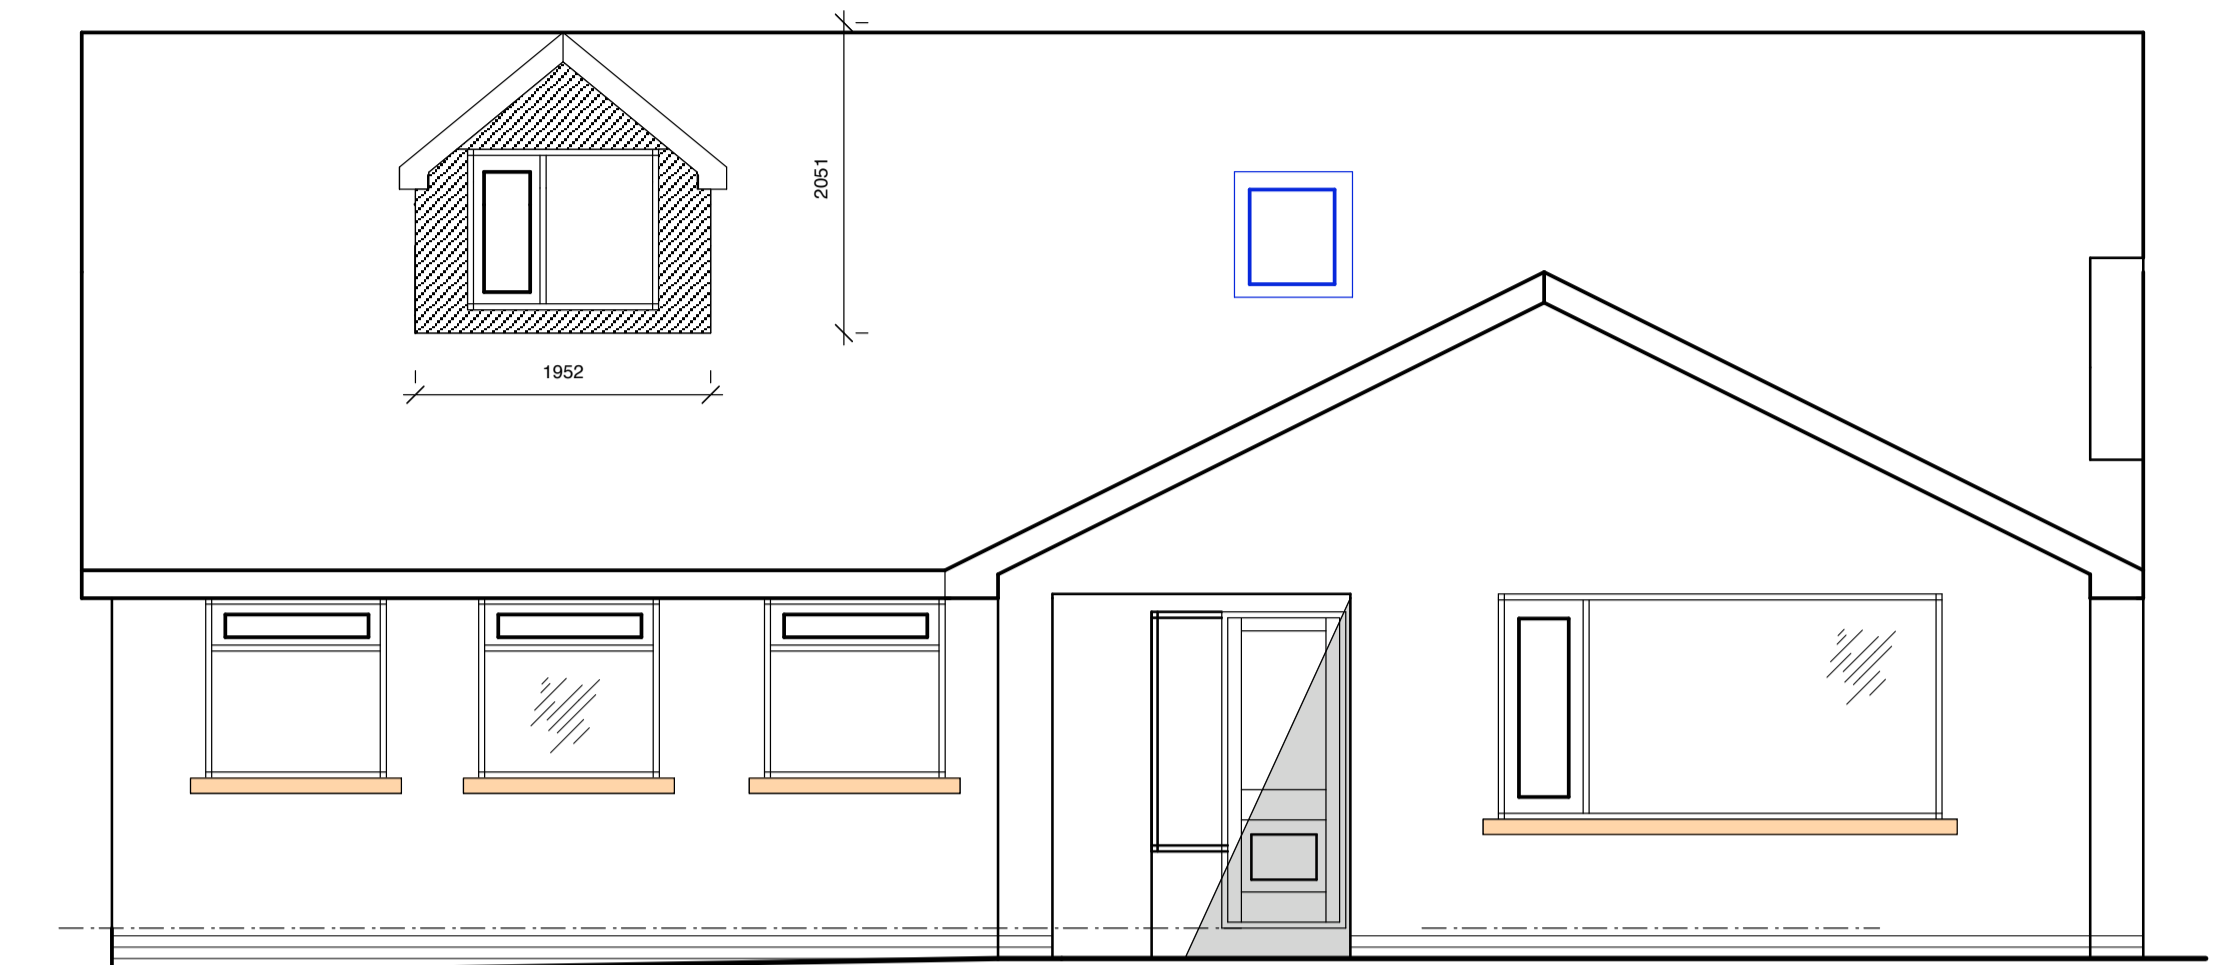

FRONT ELEVATION (WEST) PROPOSED

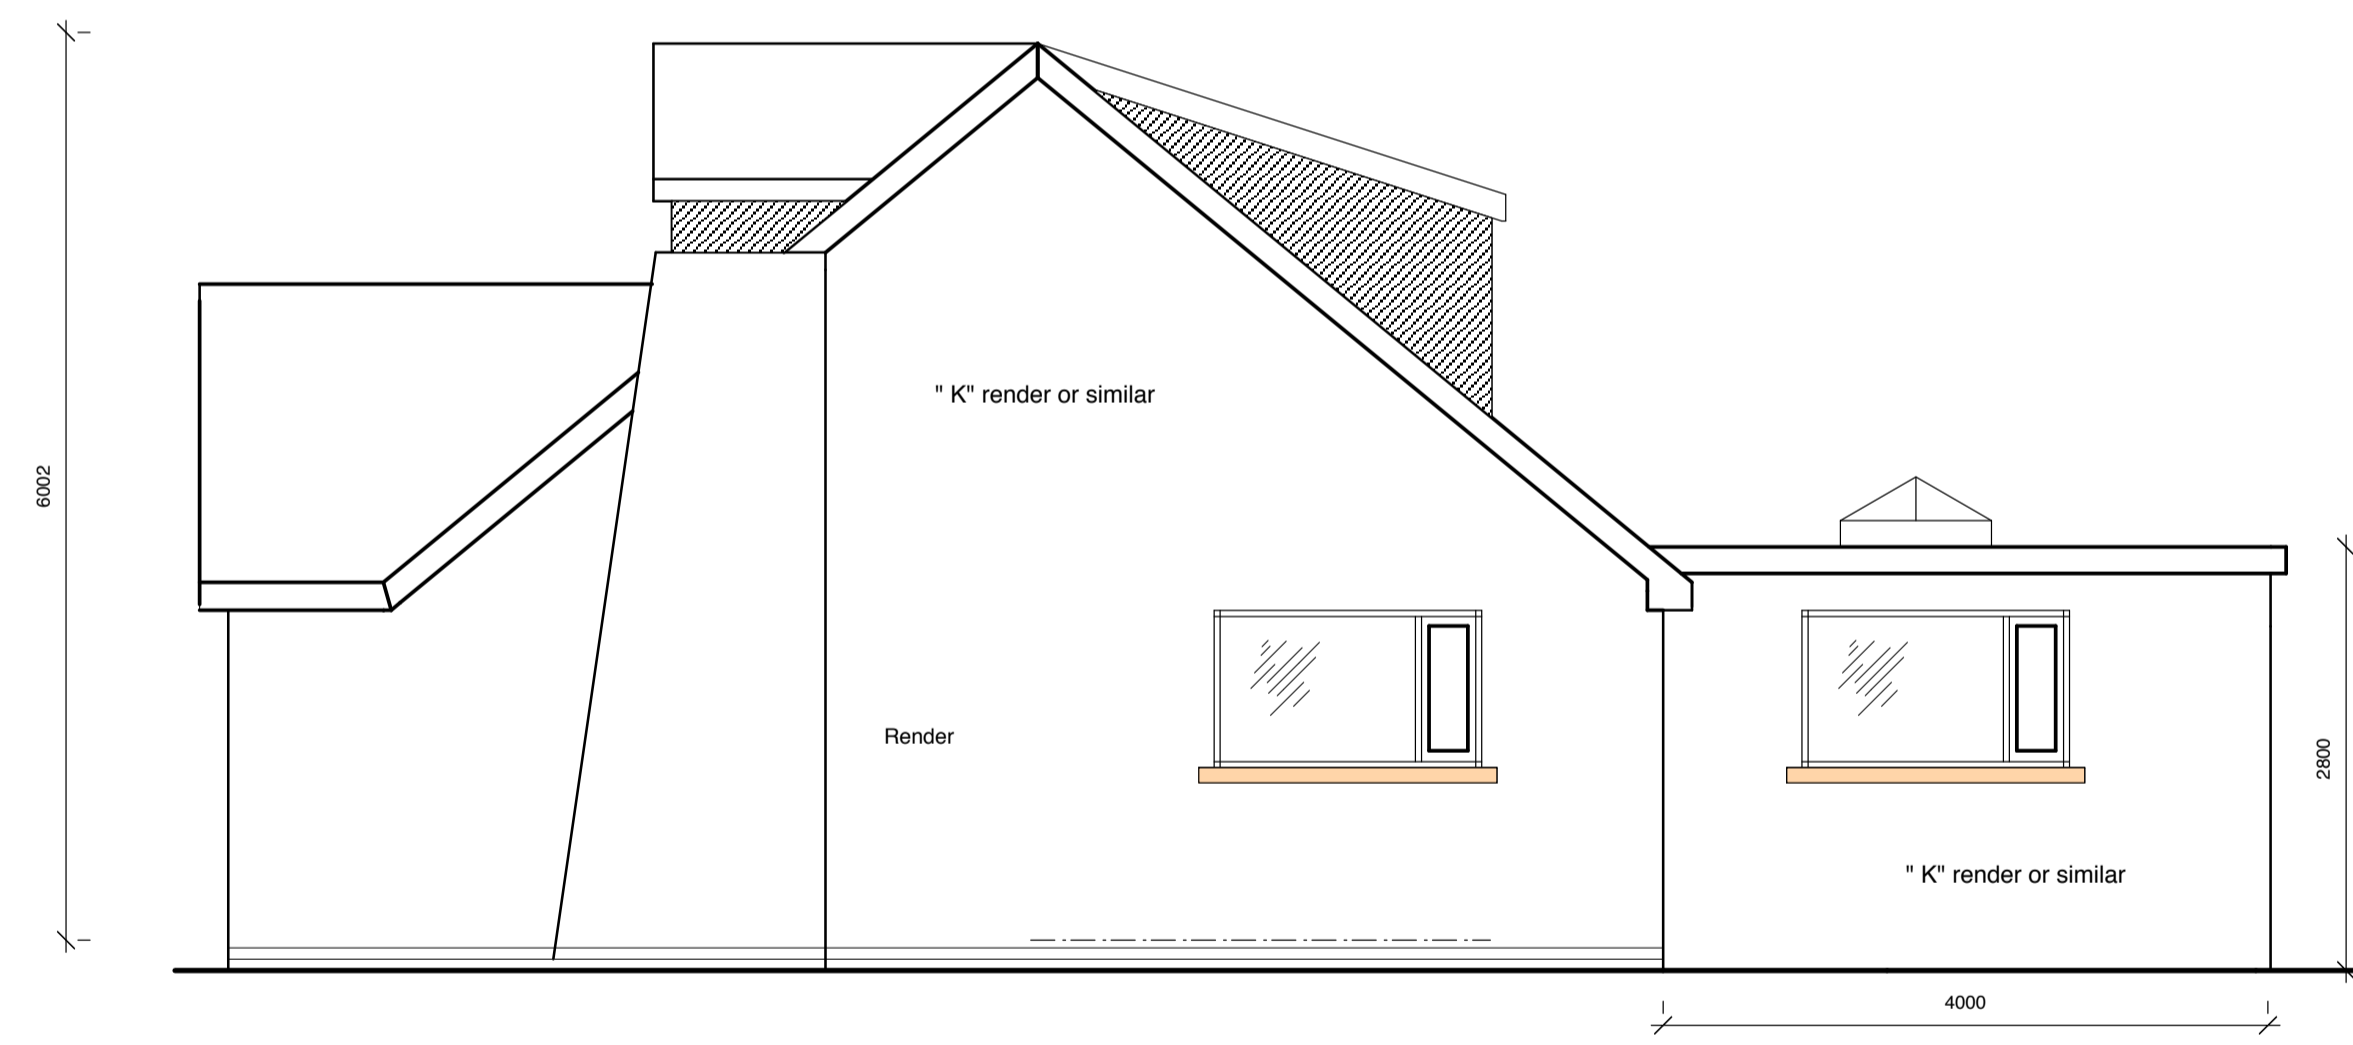

SIDE ELEVATION (SOUTH) PROPOSED

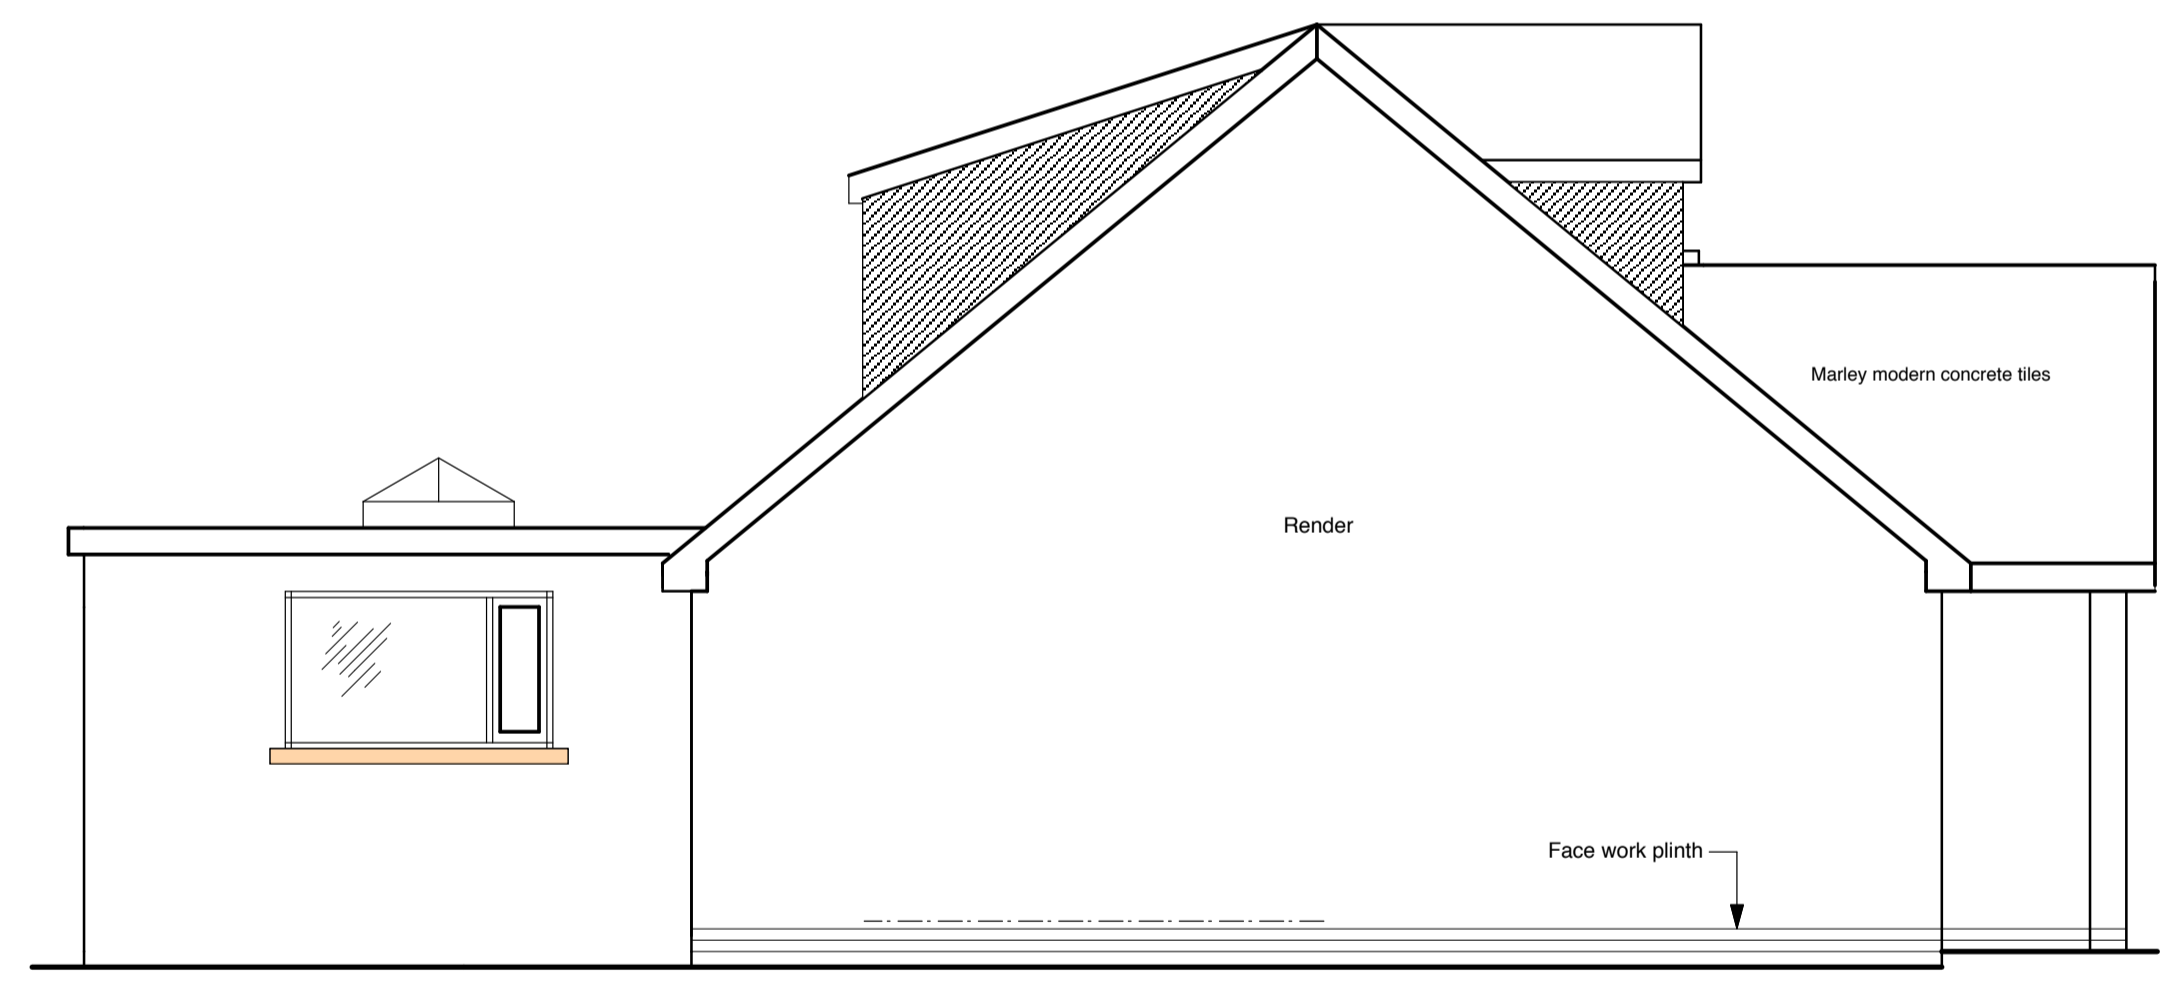

SIDE ELEVATION (NORTH) PROPOSED

NEWHEY LOFT CONVERSIONS
 LLOYD STREET SAW MILLS
 HIGHER LLOYD STREET
 DARWEN
 telephone 07803 950606

DEREK & LYNN WALSH
 102 BRANCH ROAD
 MELLOR

telephone
 drawing number D 1130 / 21/04
 scale 1-50
 issue date 9th April 2021
 drawn
 PROPOSED ELEVATIONS