




GROUND FLOOR PLAN PROPOSED

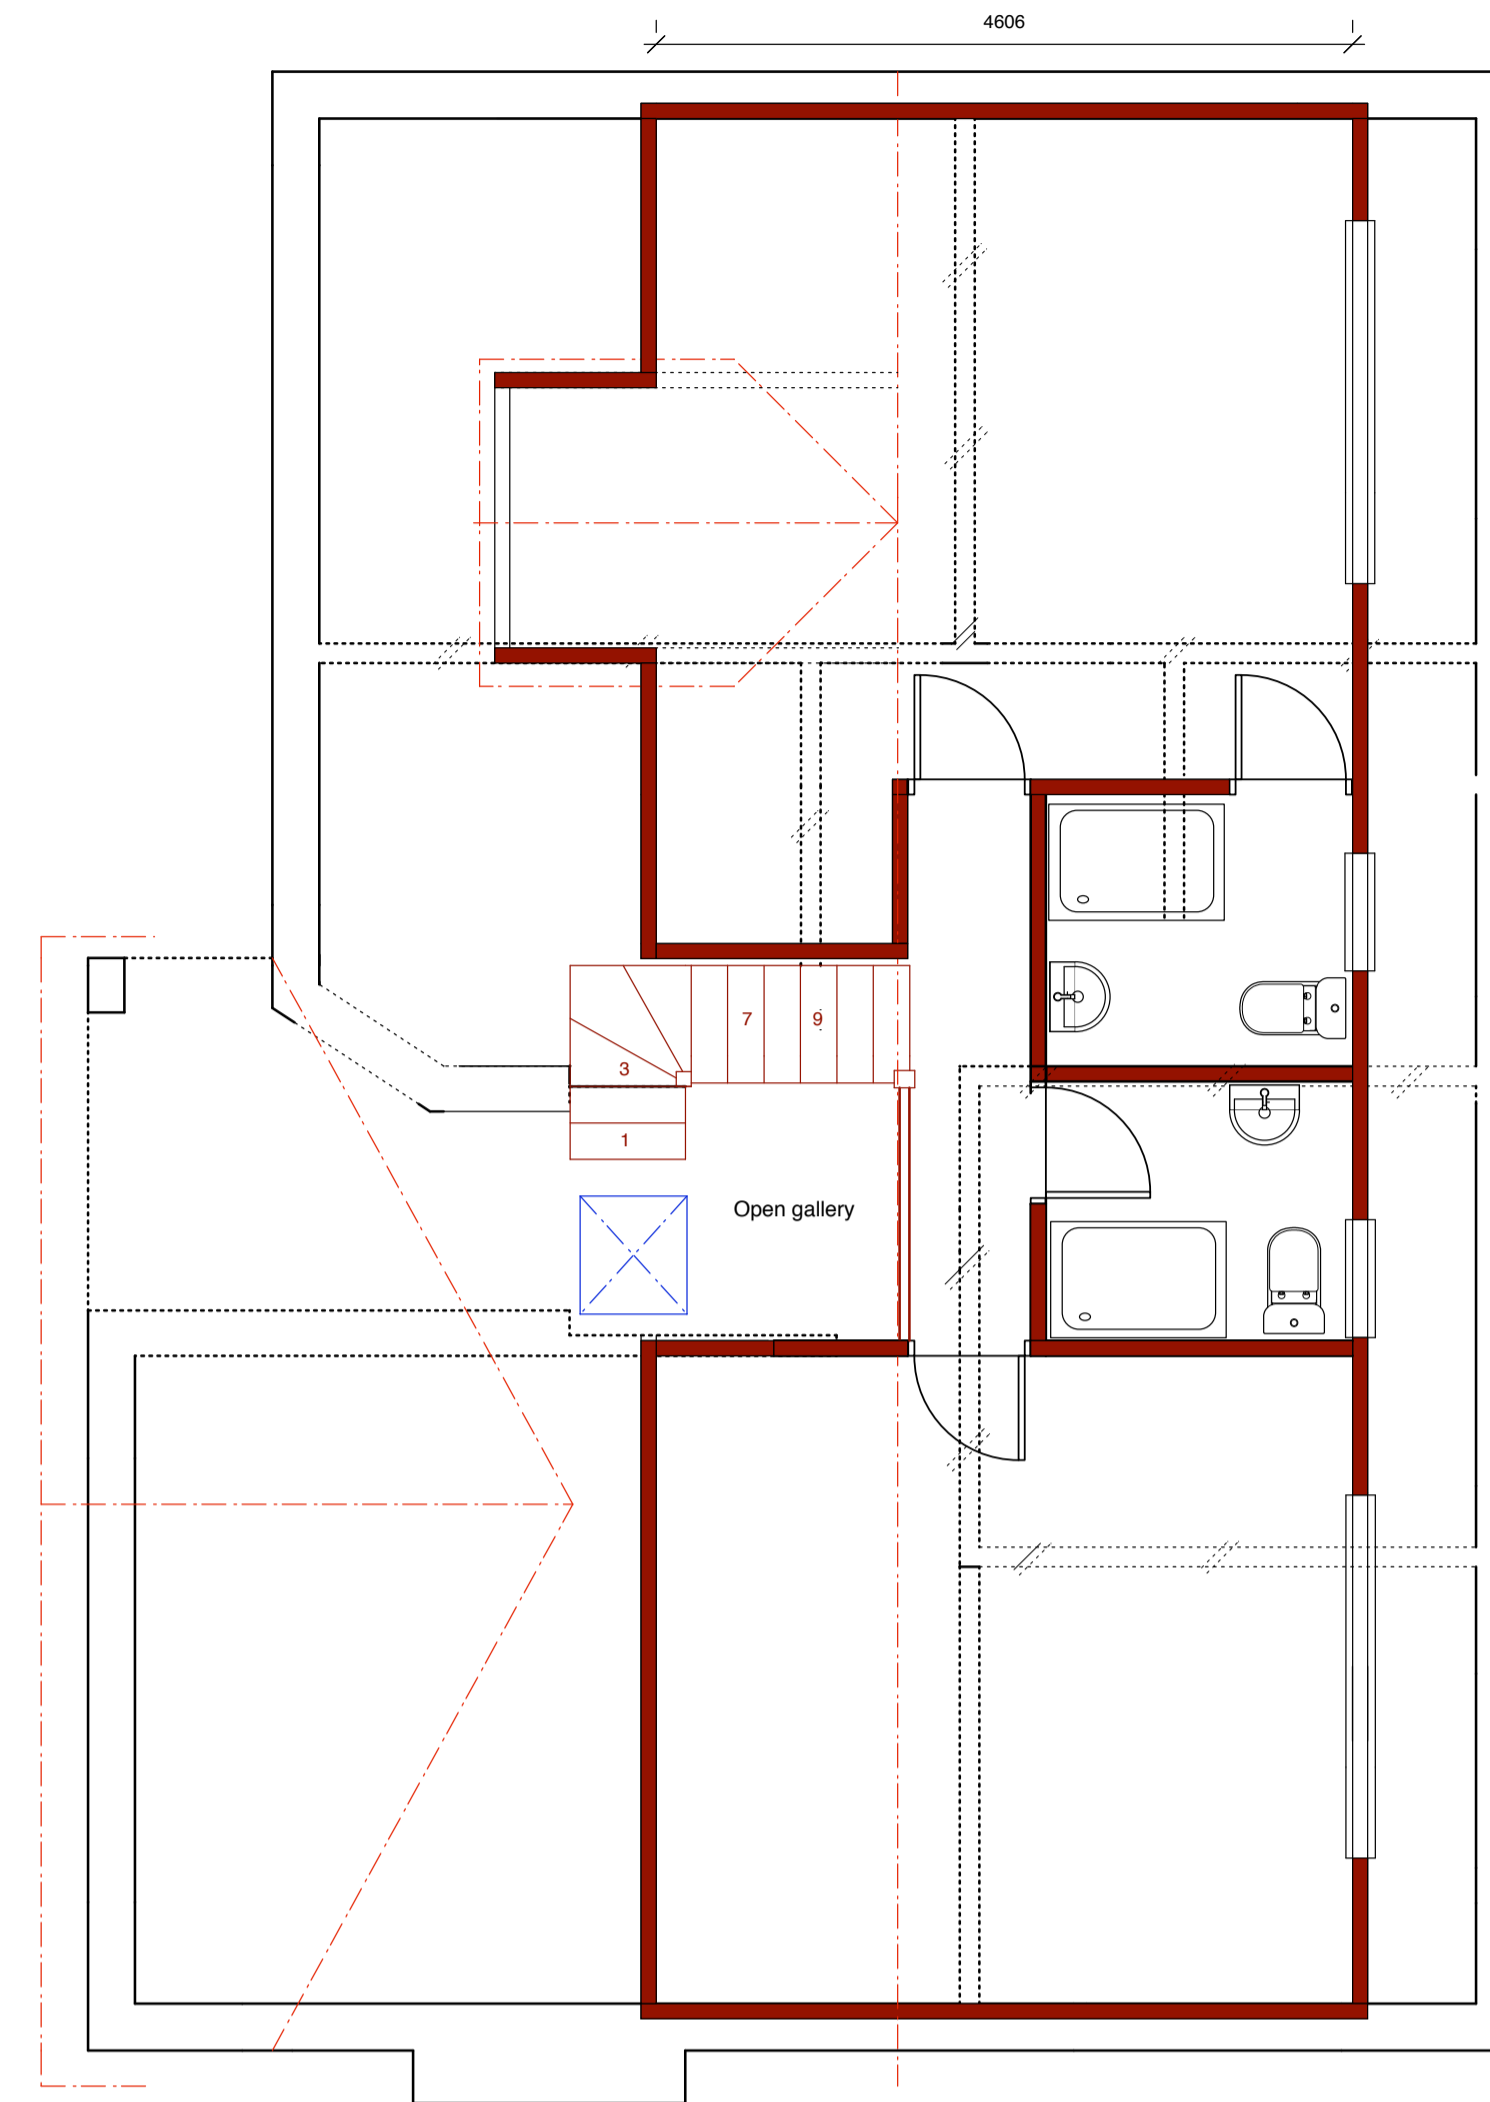


FIRST FLOOR / LOFT PLAN PROPOSED
(Roof over in red)

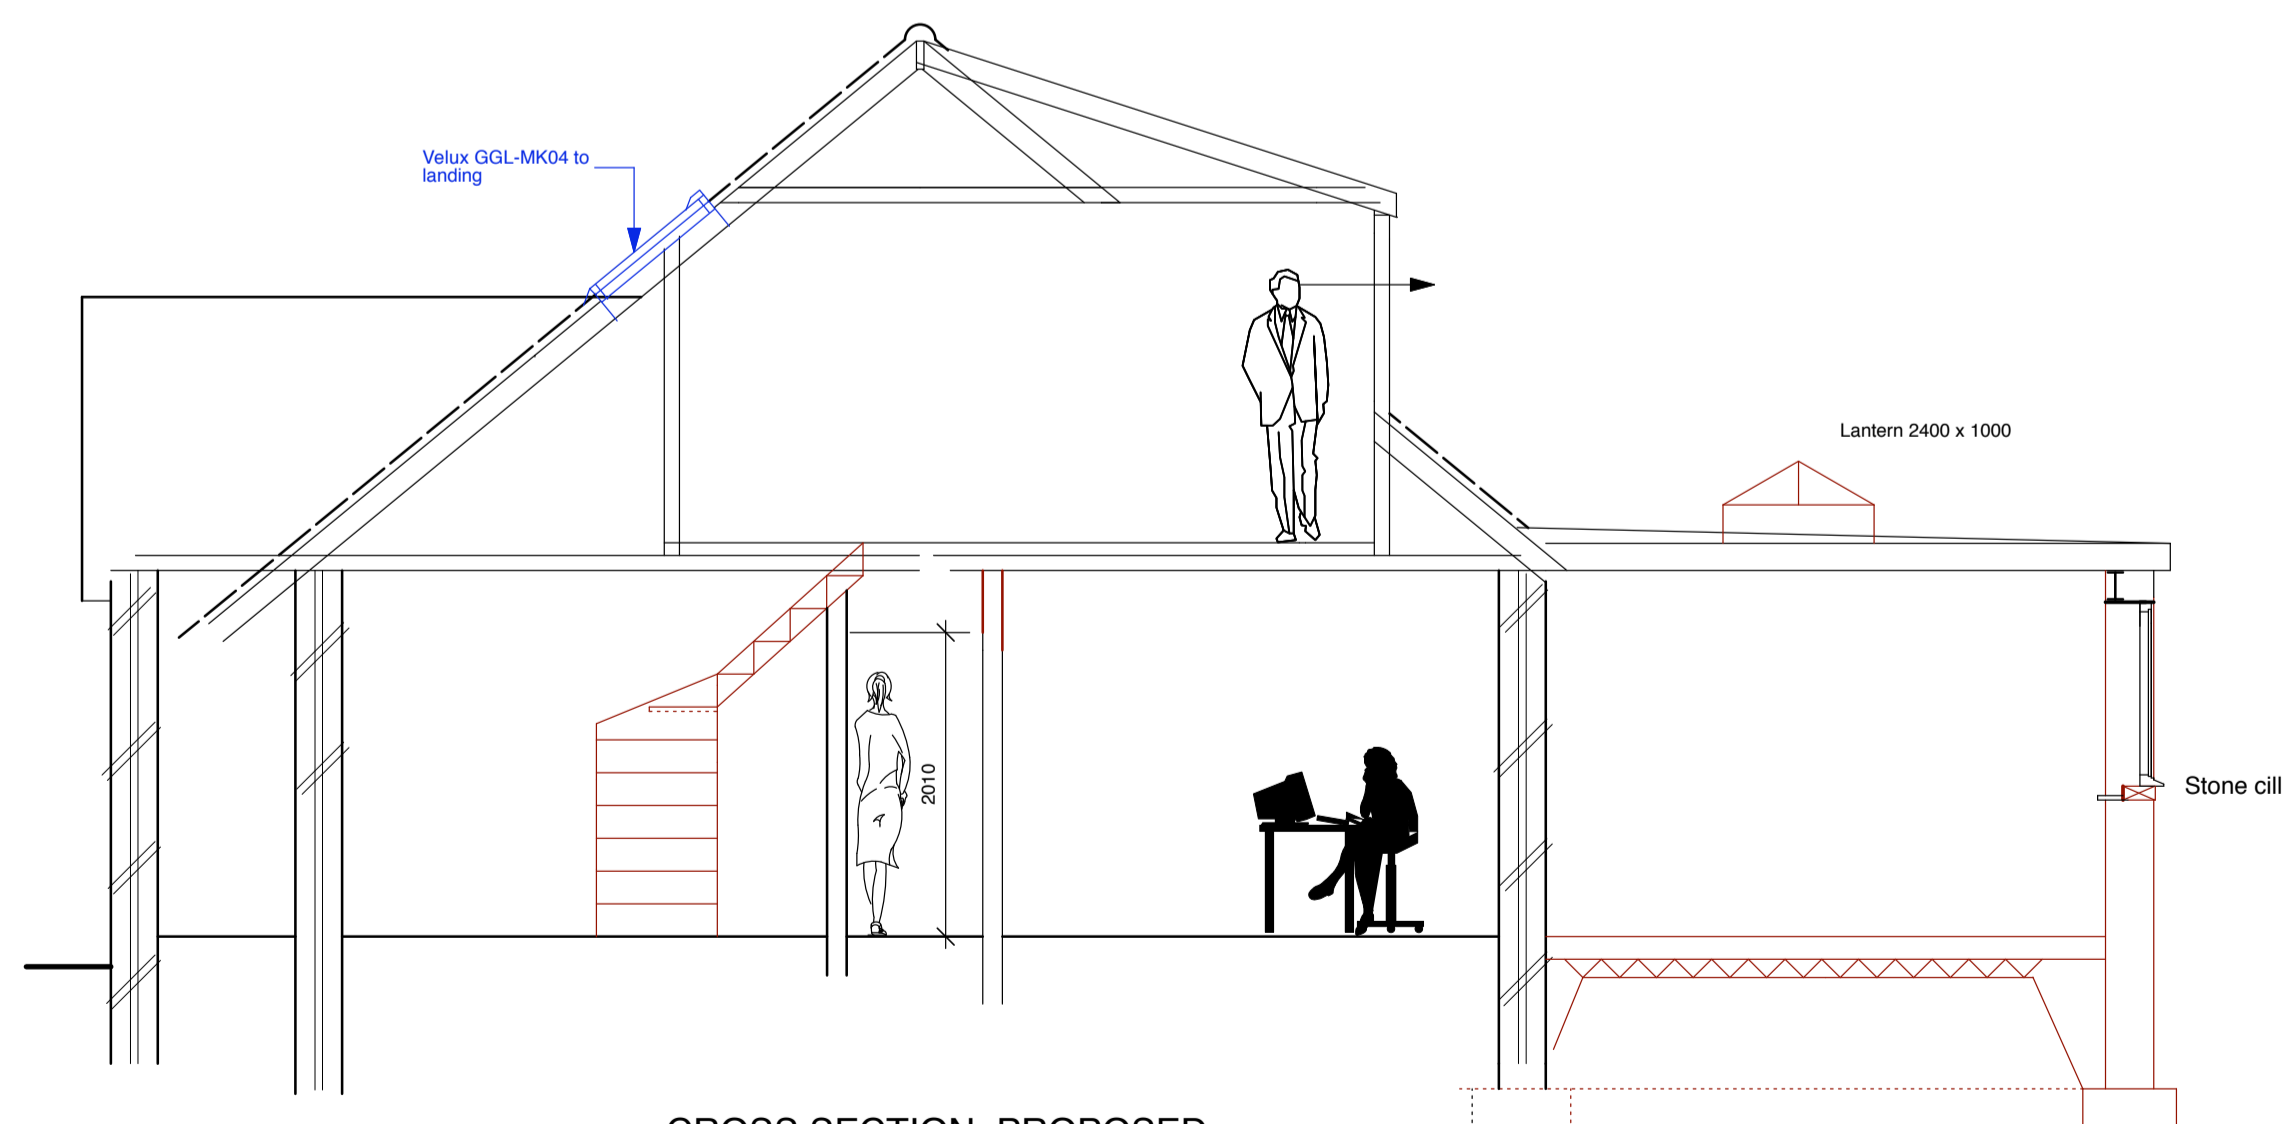

CROSS SECTION PROPOSED

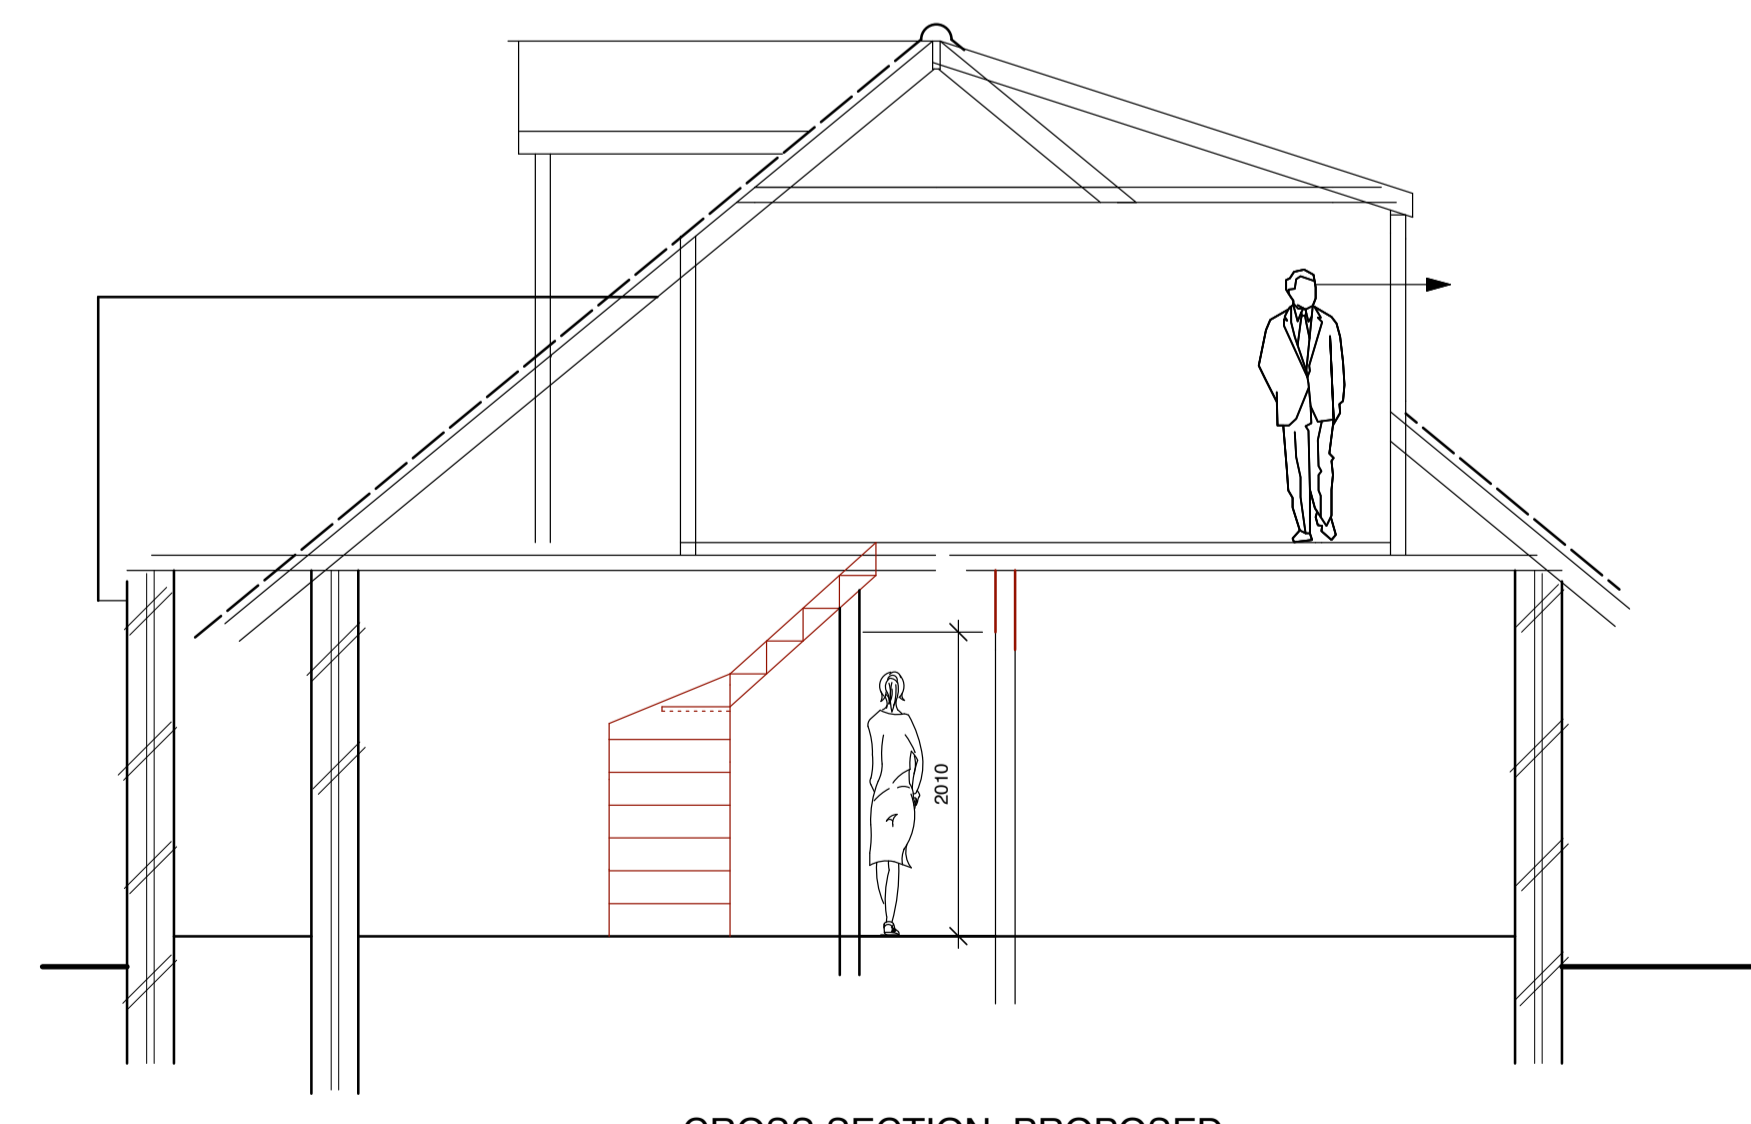

CROSS SECTION PROPOSED

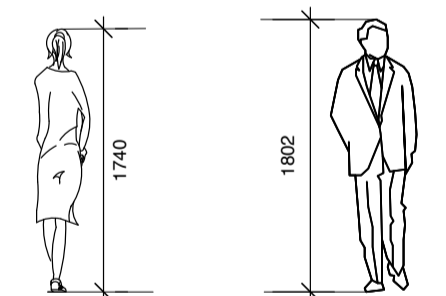

NEWHEY LOFT CONVERSIONS
LLOYD STREET SAW MILLS
HIGHER LLOYD STREET
DARWEN
telephone 07803 950606

DEREK & LYNN WALSH
102 BRANCH ROAD
MELLOR

telephone
drawing number D 1130 / 21/03
scale 1-50
issue date 9th April 2021
drawn
PROPOSED DETAIL