




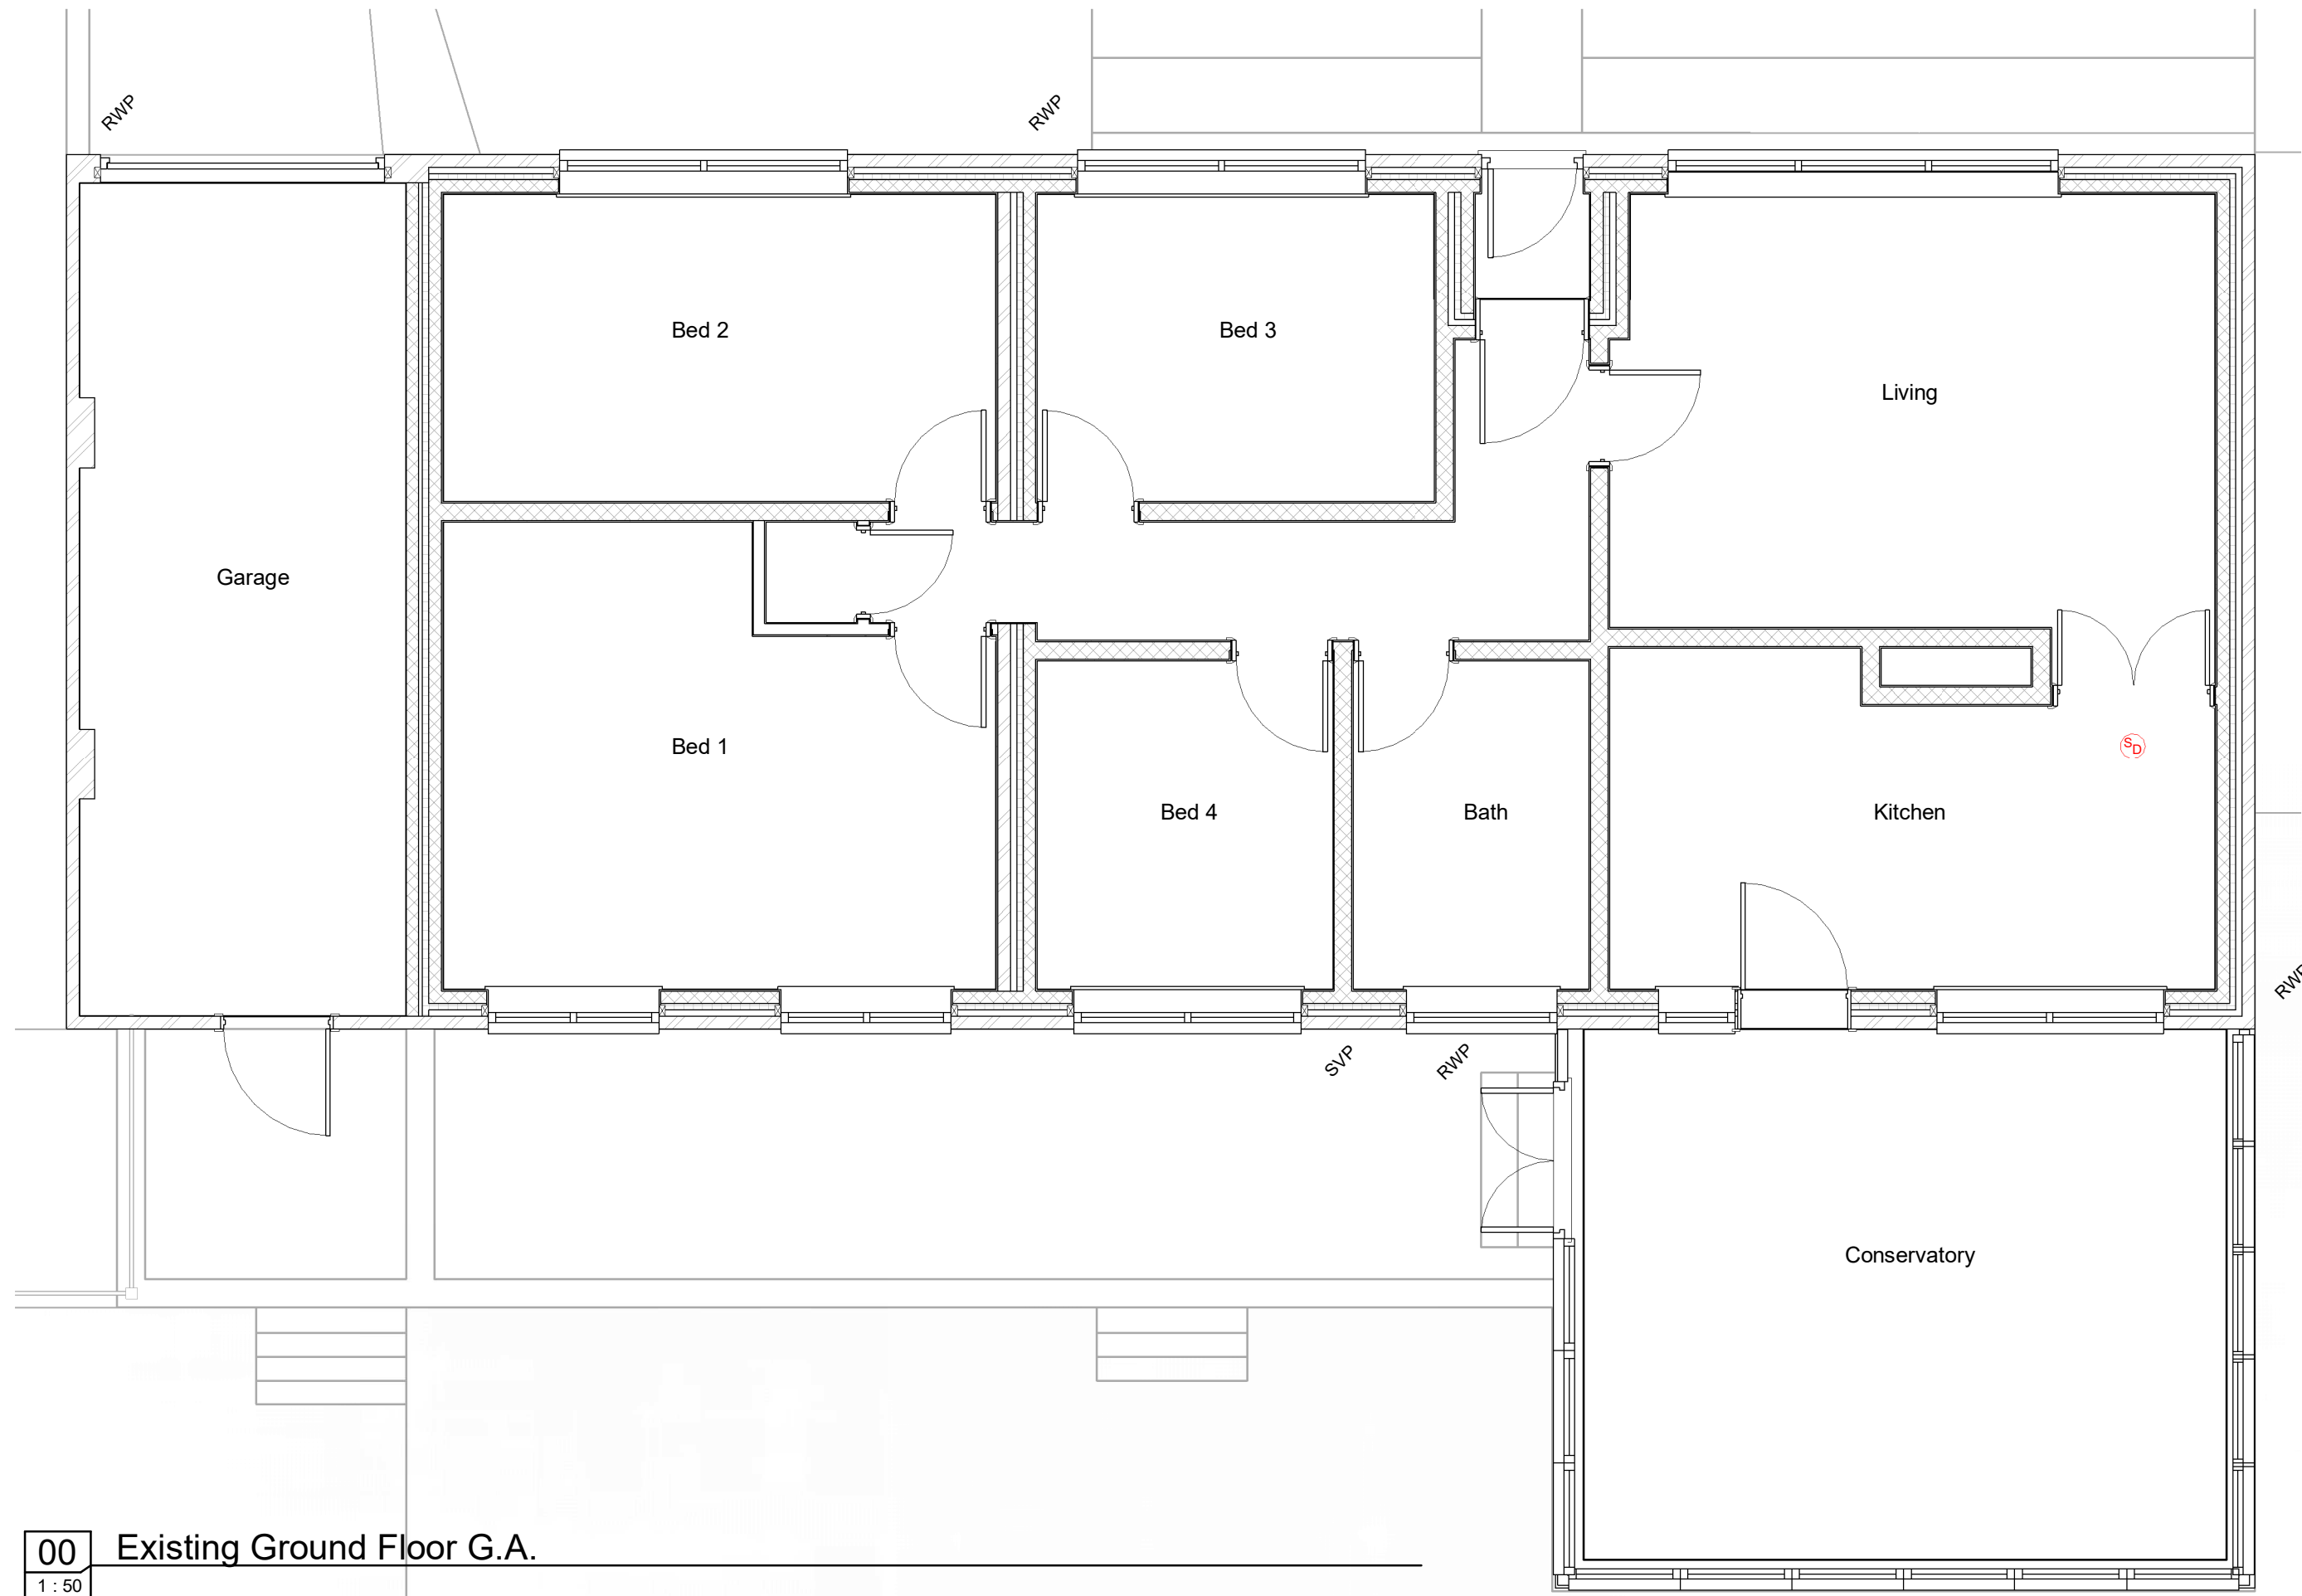


00 Existing Ground Floor G.A.
1 : 50

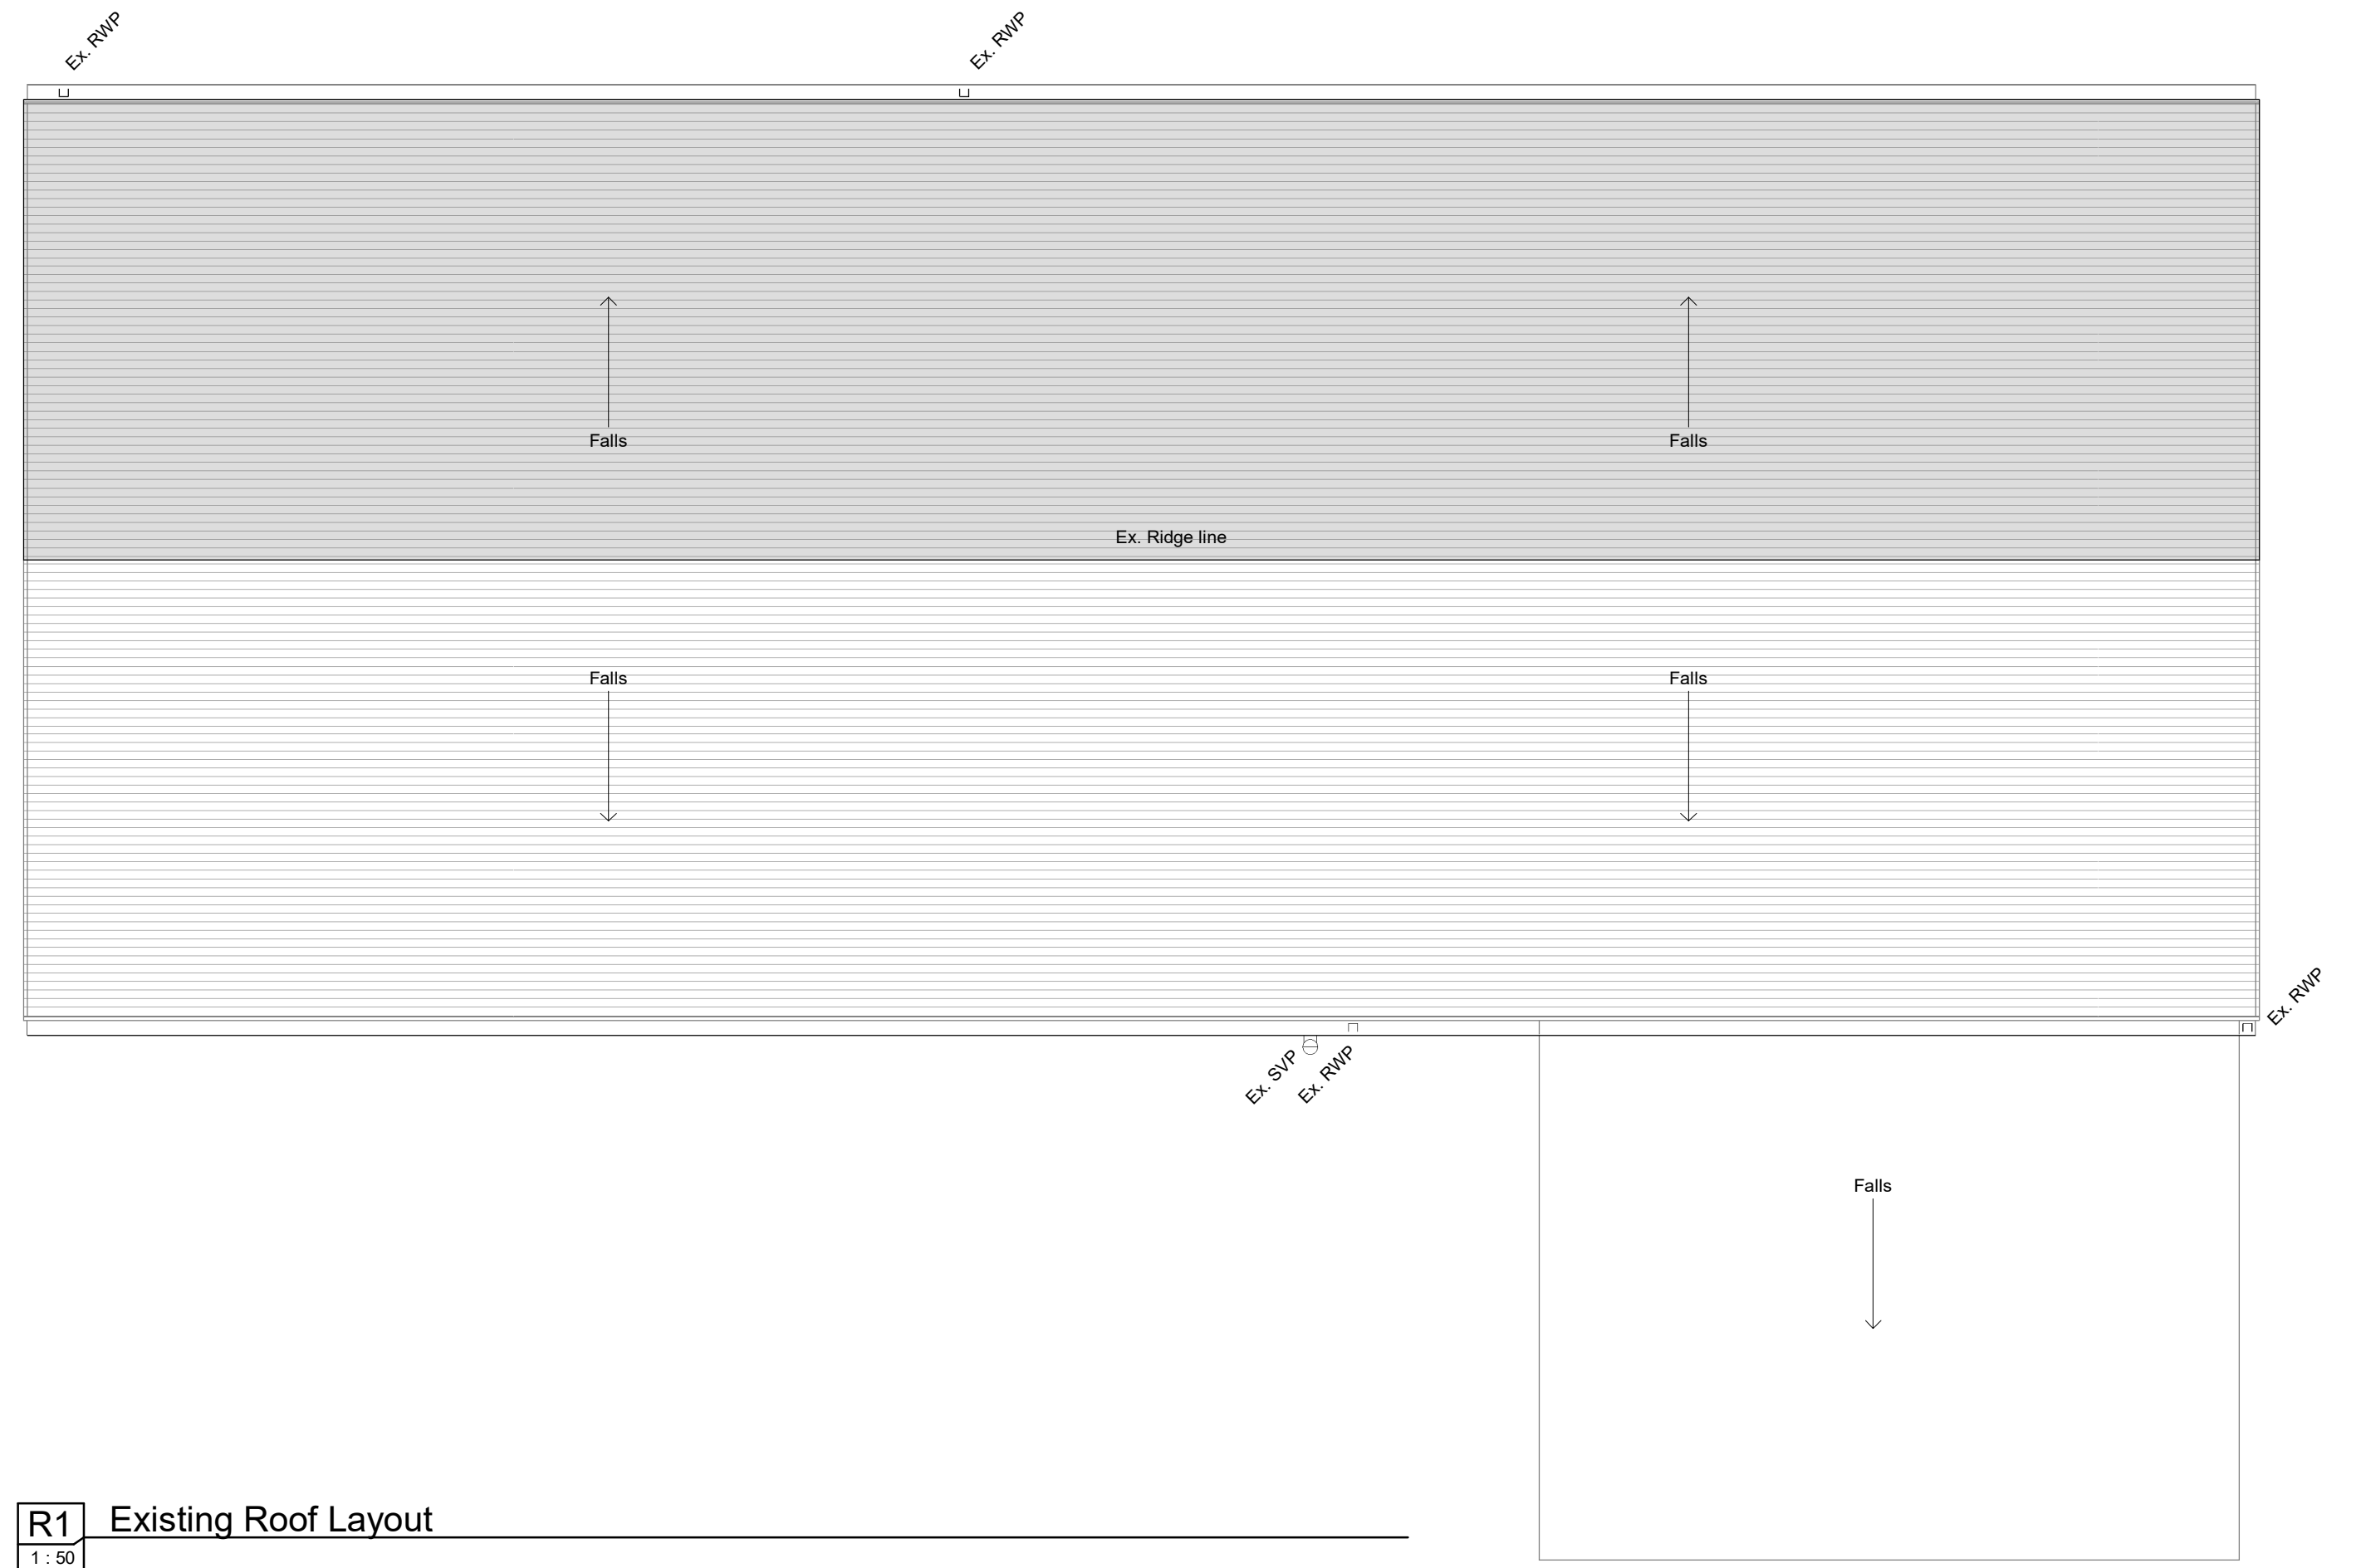

R1 Existing Roof Layout
1 : 50

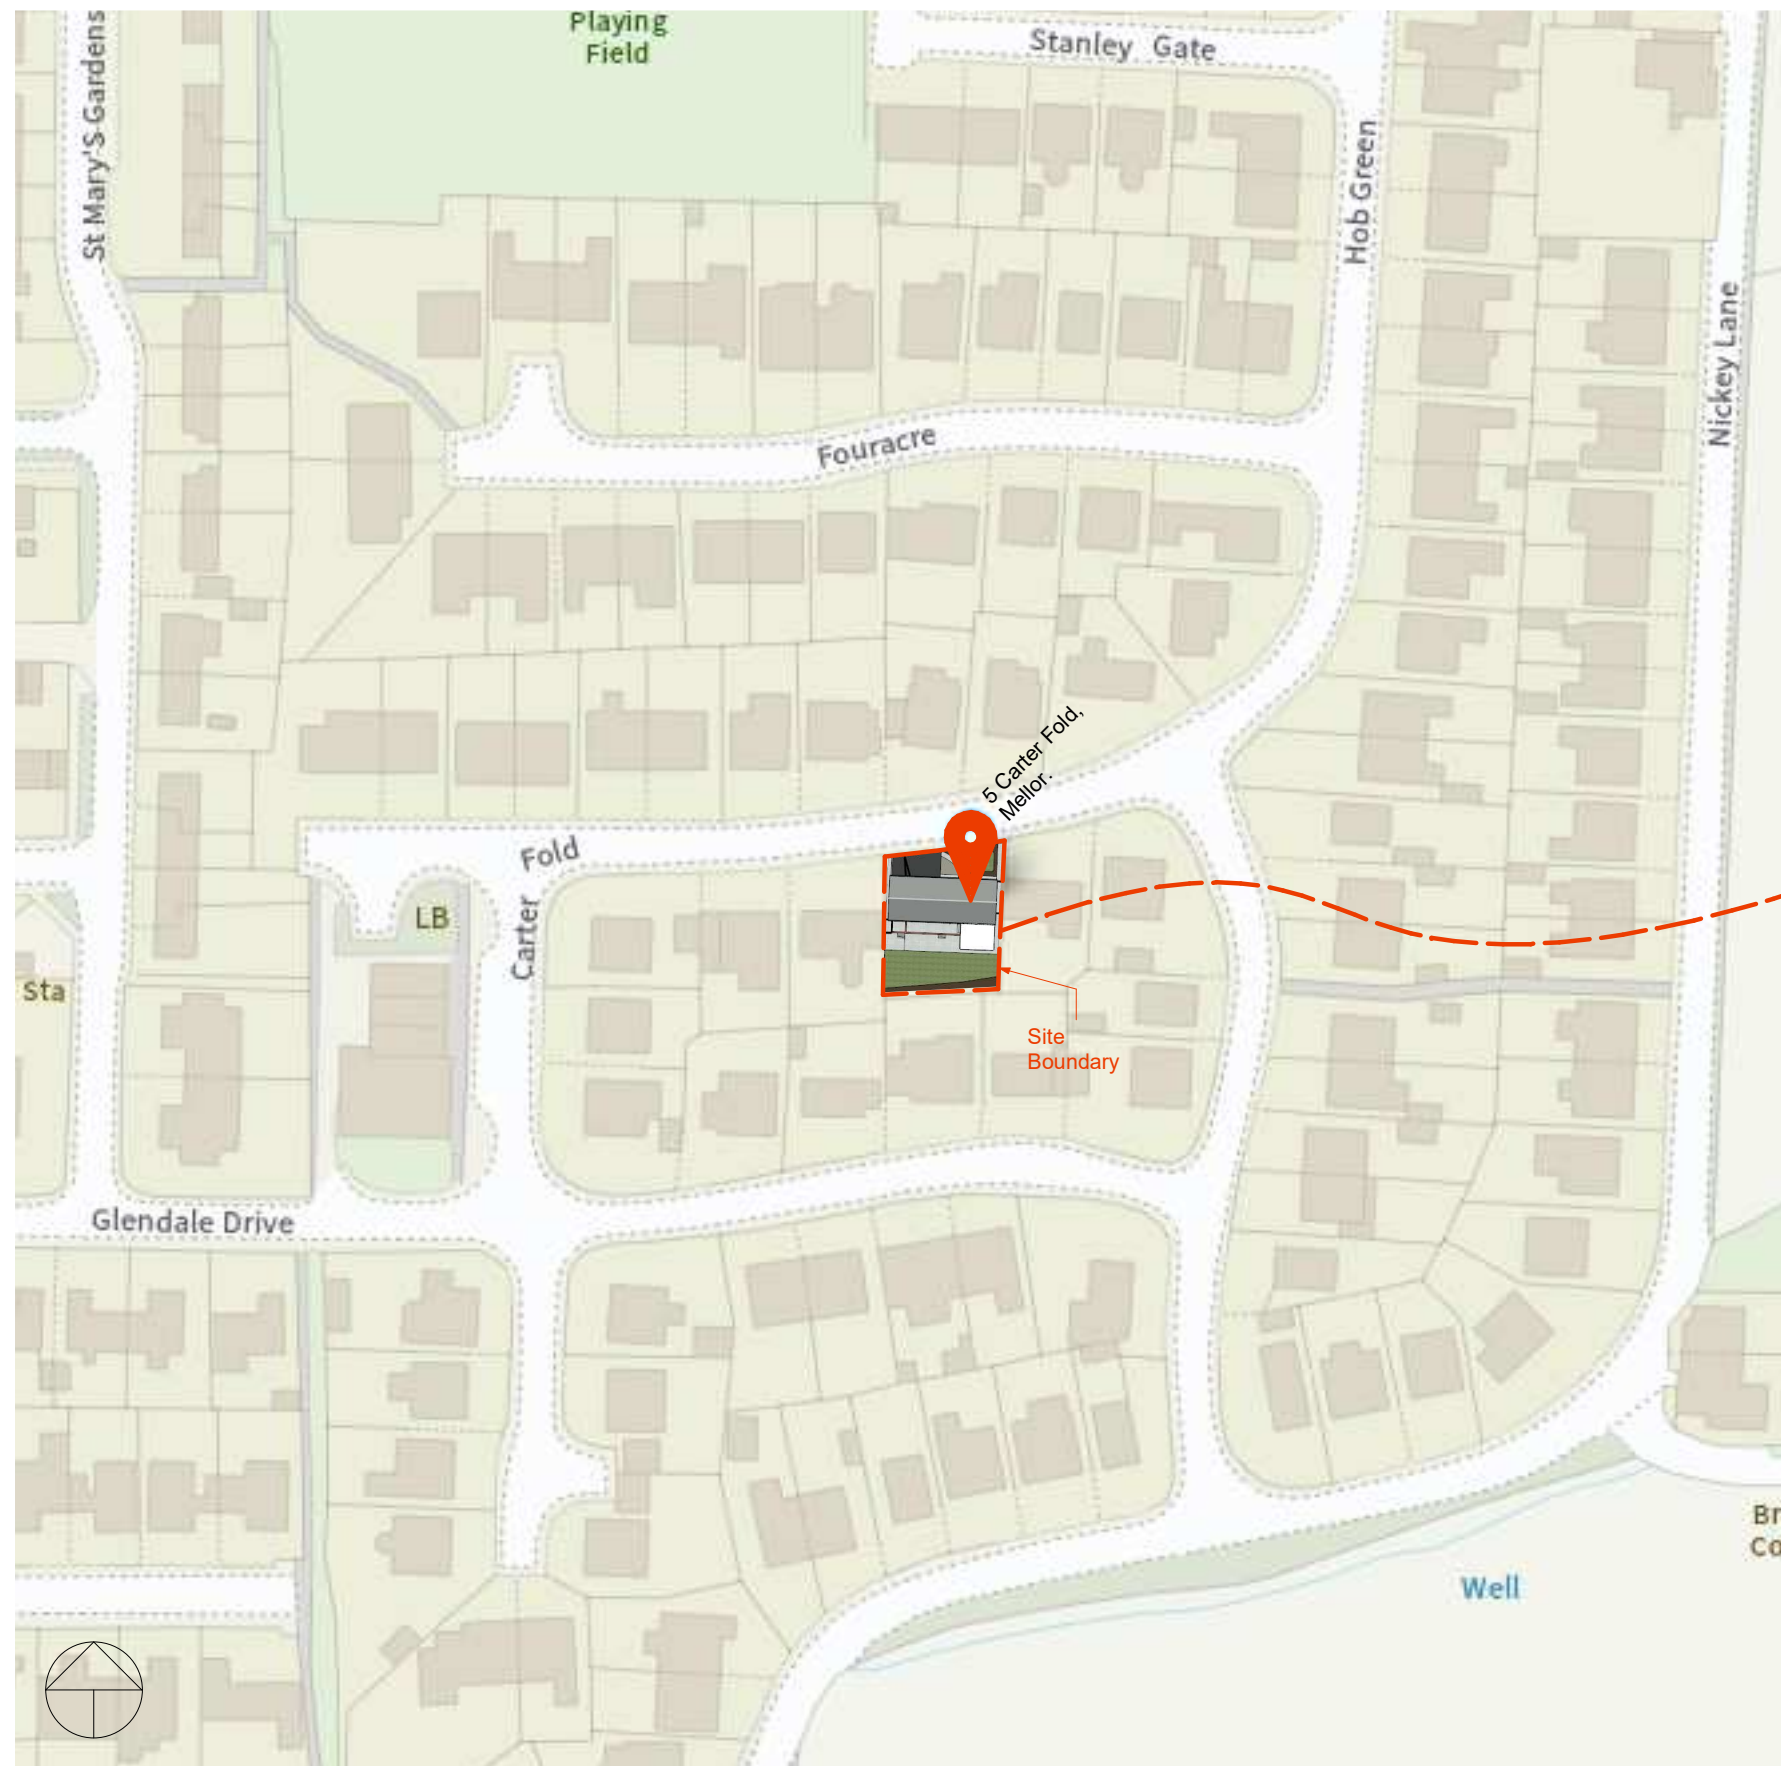

KP Key Plan
1 : 1250

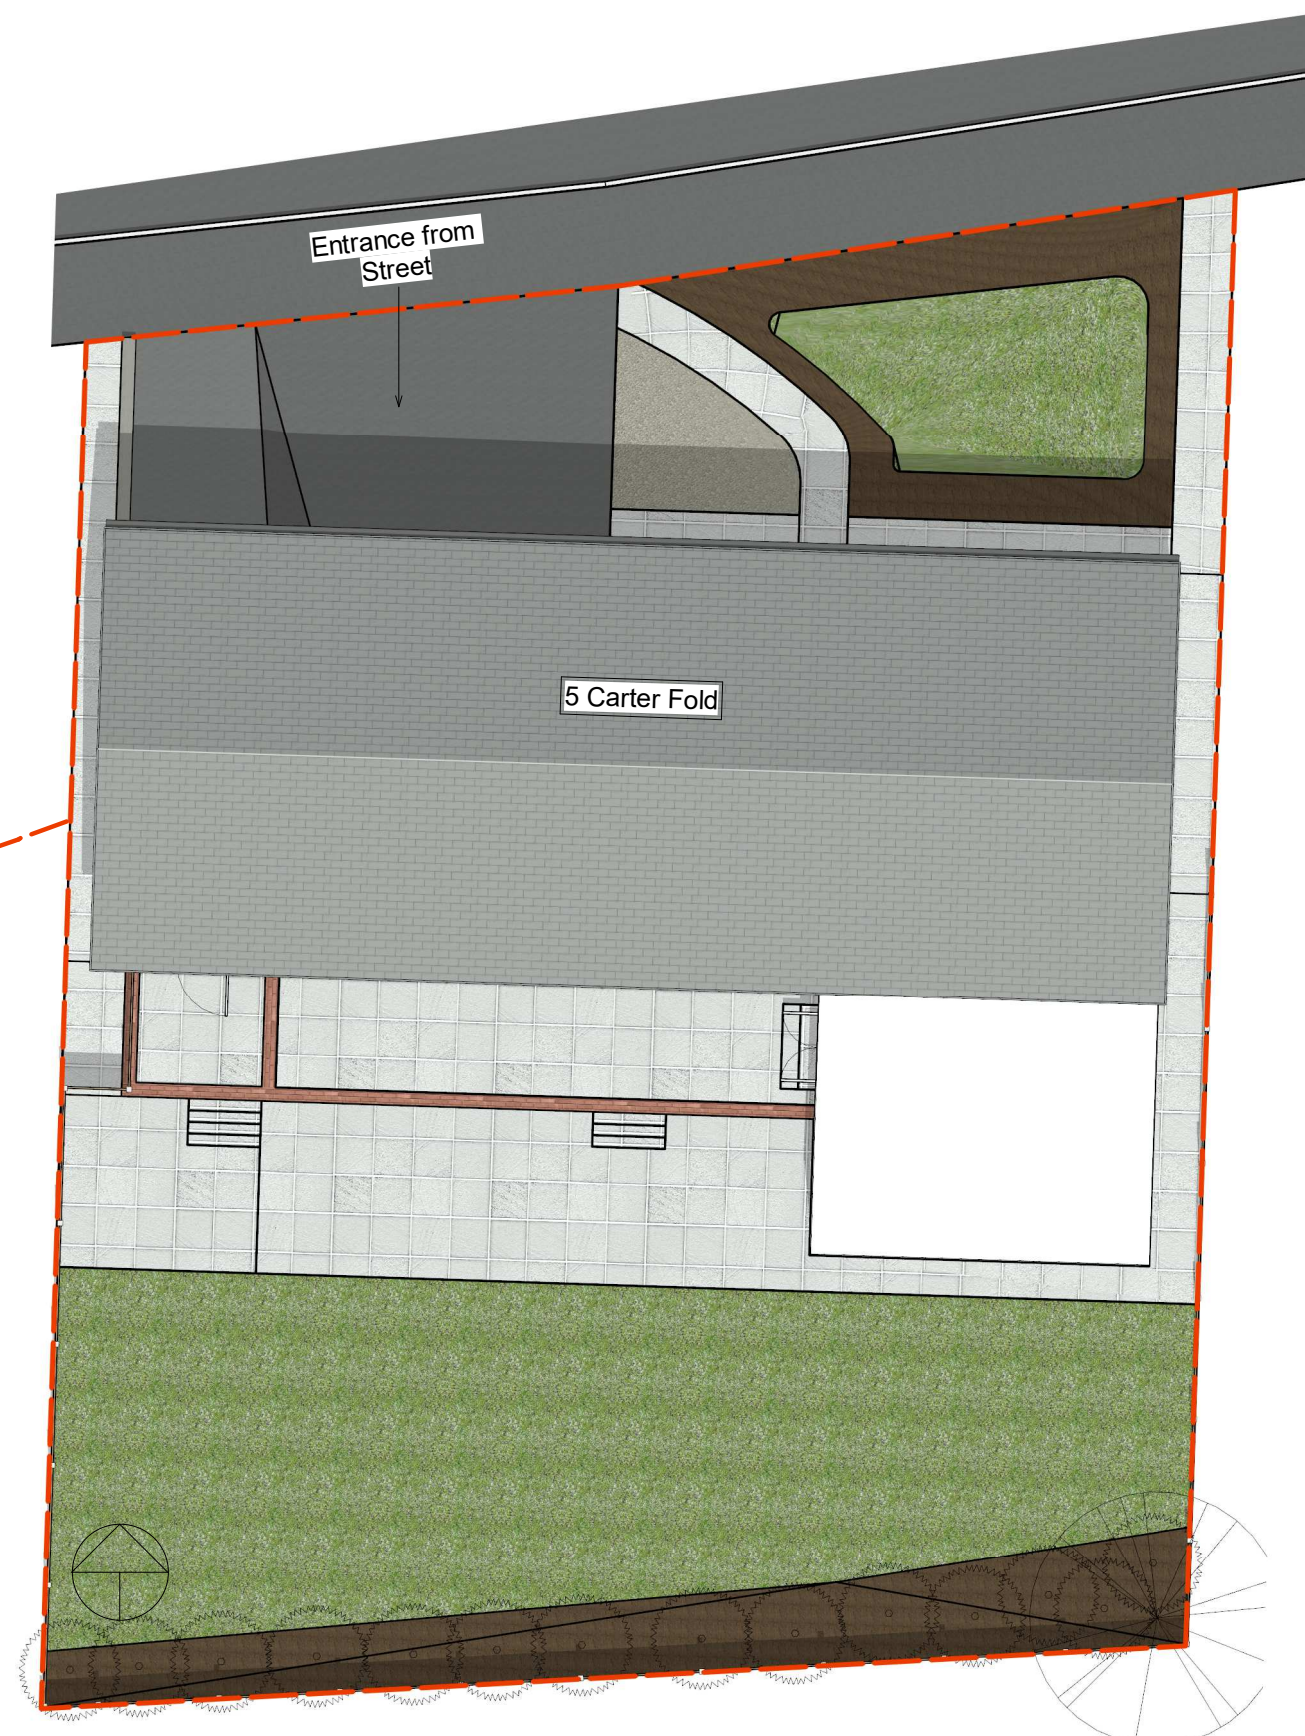

SP Existing Site Plan
1 : 125



EN Existing North Elevation
1 : 100



EE Existing East Elevation
1 : 100



ES Existing South Elevation
1 : 100



EW Existing West Elevation
1 : 100



P01	Issue for Planning	17/05/21	RB
	Description	Date	By
PROJECT			
5 Carter Fold, Mellor, BB2 7ER			
CLIENT			
Mr & Mrs Clark			
DRAWING TITLE			
Existing Plans & Elevations			
RB DESIGN			
10 Paradise Close, Whittle-Le-Woods, Lancashire. PR6 7TW			
T: 07725007497 E: rik-rbdesign@outlook.com			
DRAWN BY	DATE	SCALE	SHEET
R.Bamber	16/05/2021 23:48:46	As Shown	A1
DRAWING NUMBER			REV.
1008-RBD-L200			P01