



00 Proposed Ground Floor G.A.

1:50

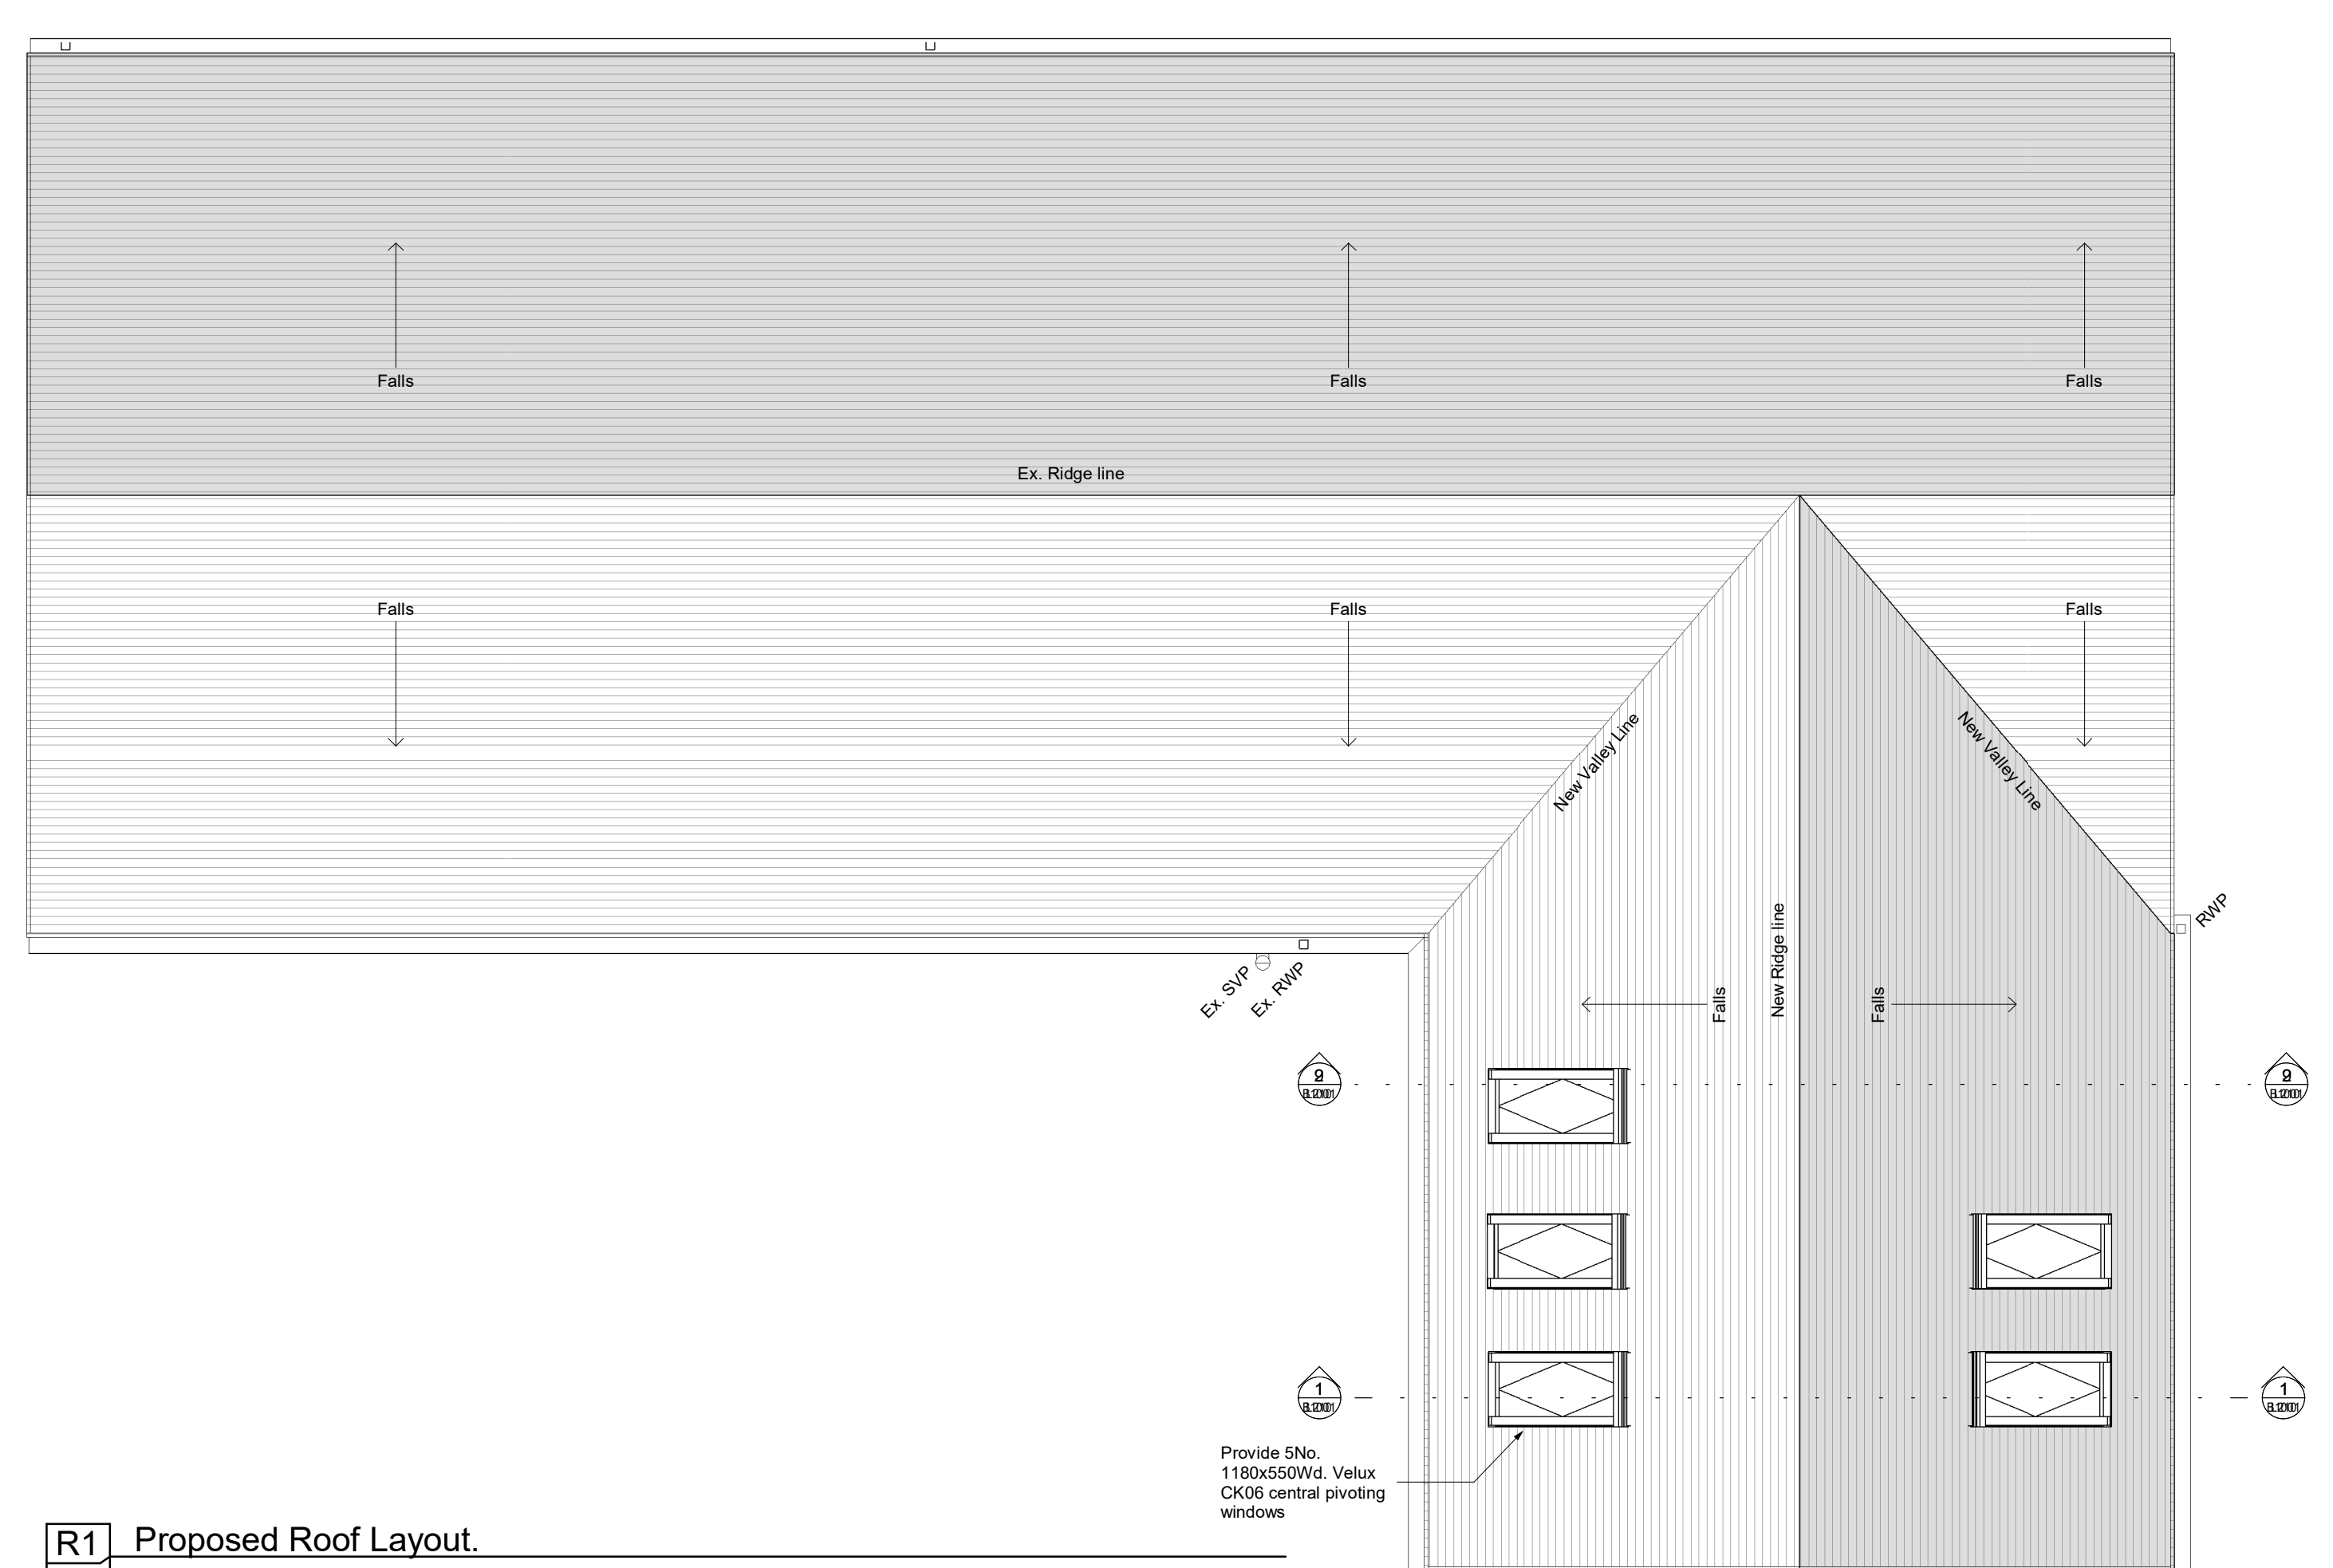

R1 Proposed Roof Layout.

1:50

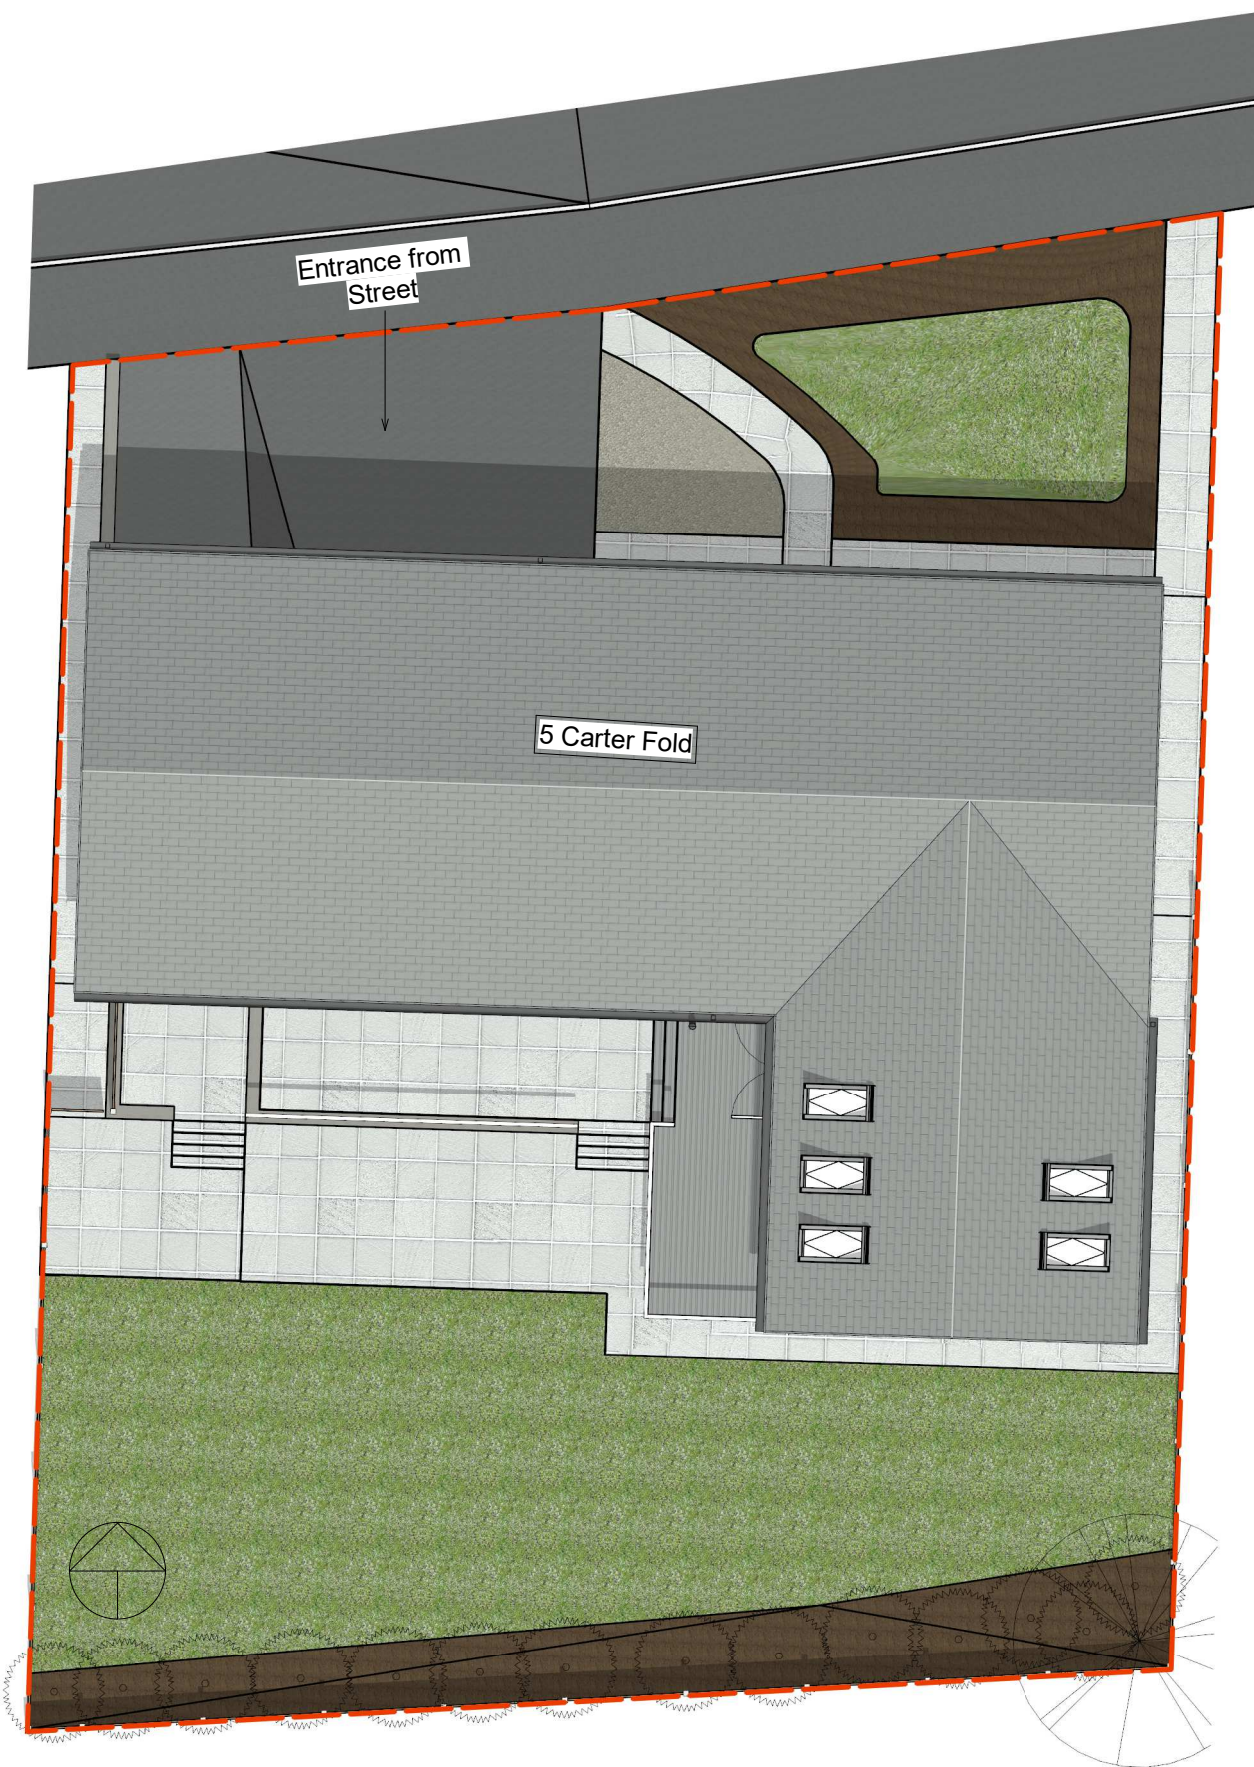

SP Proposed Site Plan

1:125



EN Proposed North Elevation

1:100




ES Proposed South Elevation

1:100




EW Proposed West Elevation

1:100

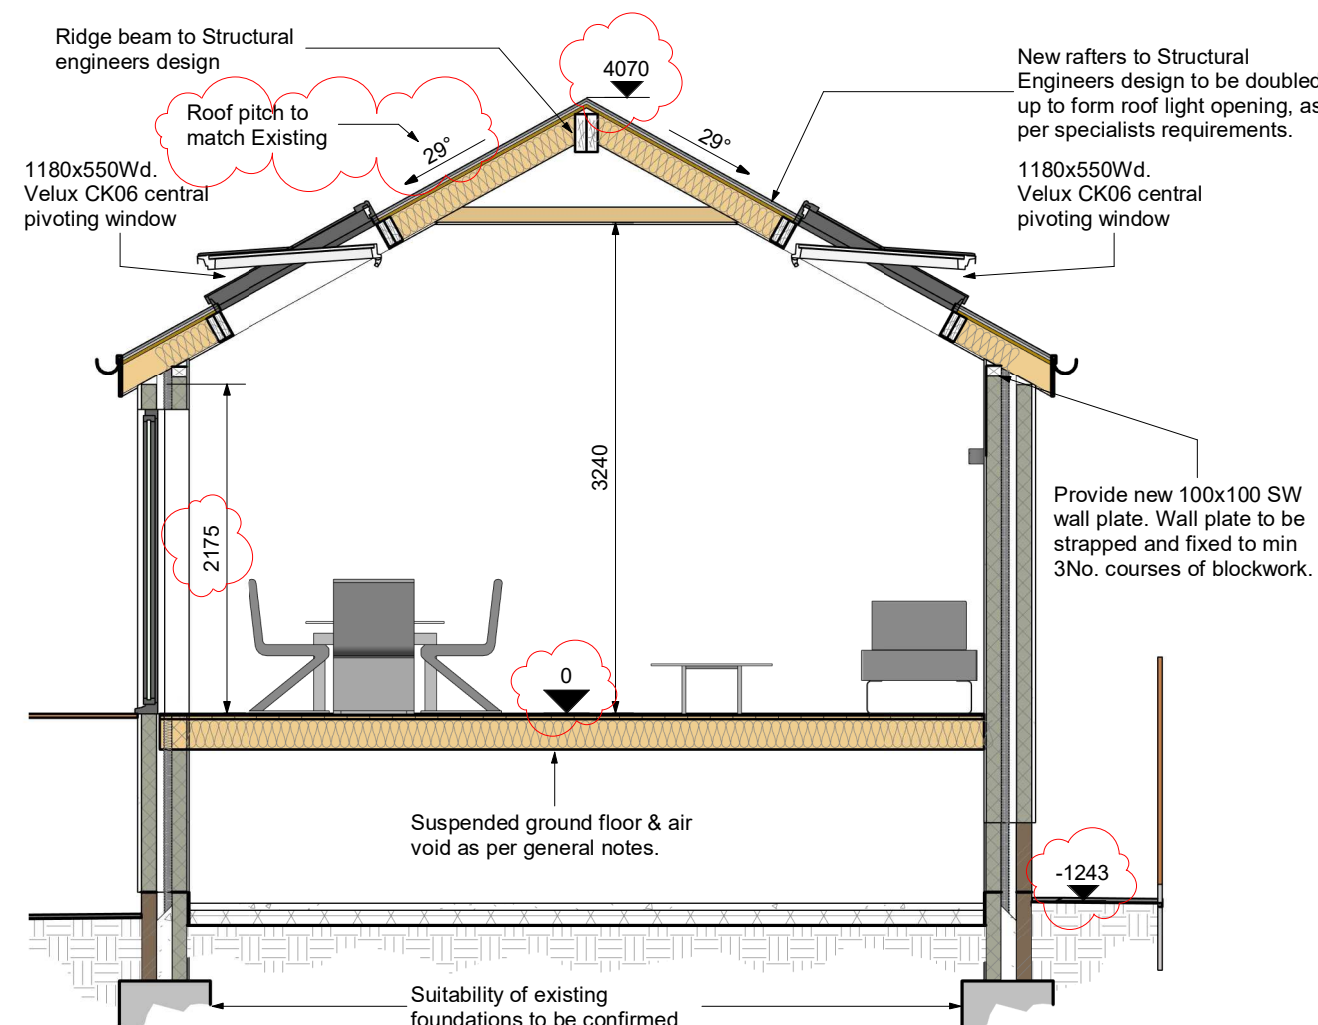


1 Section 1-1.

1:50

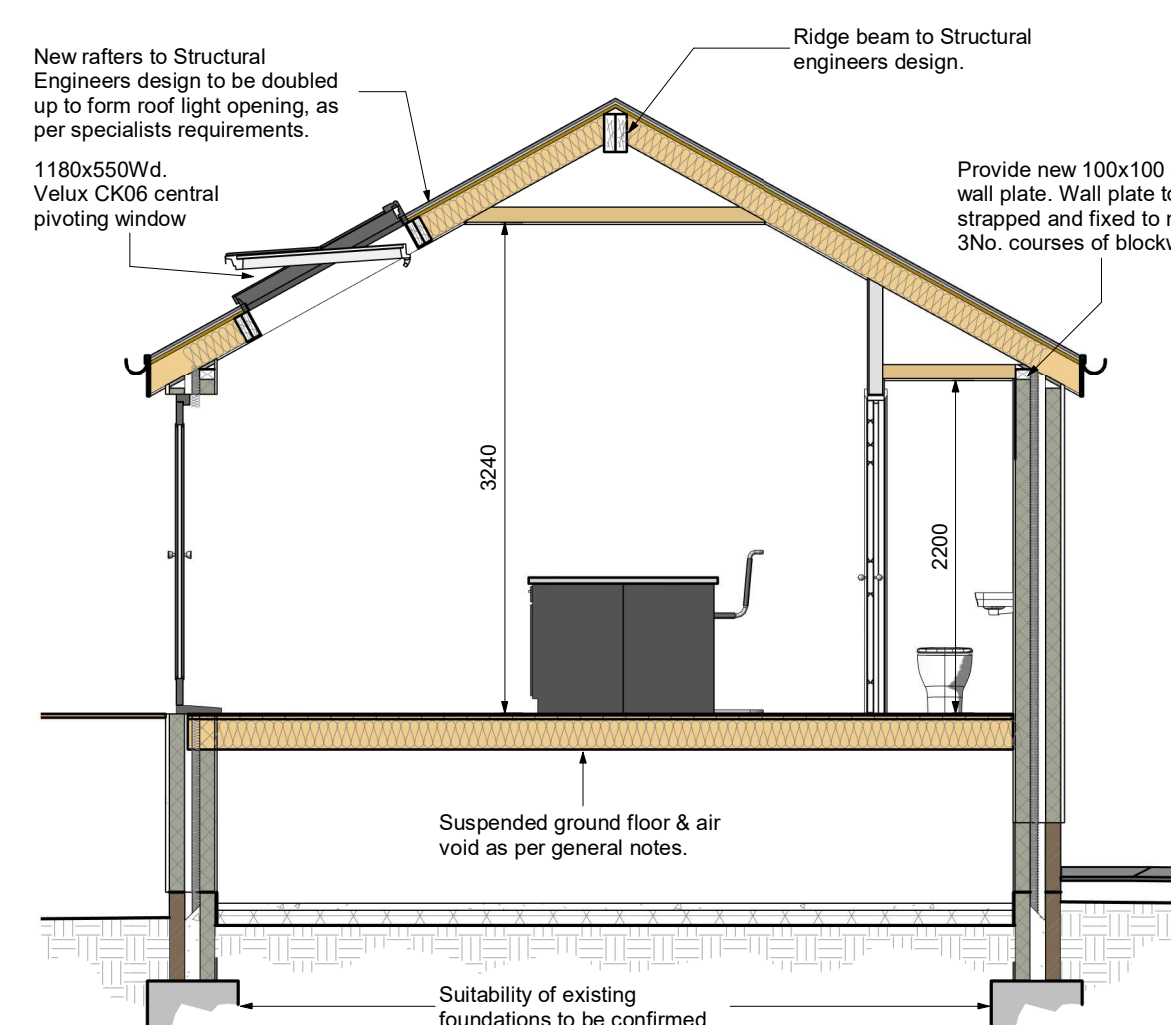

9 Section 2-2.

1:50

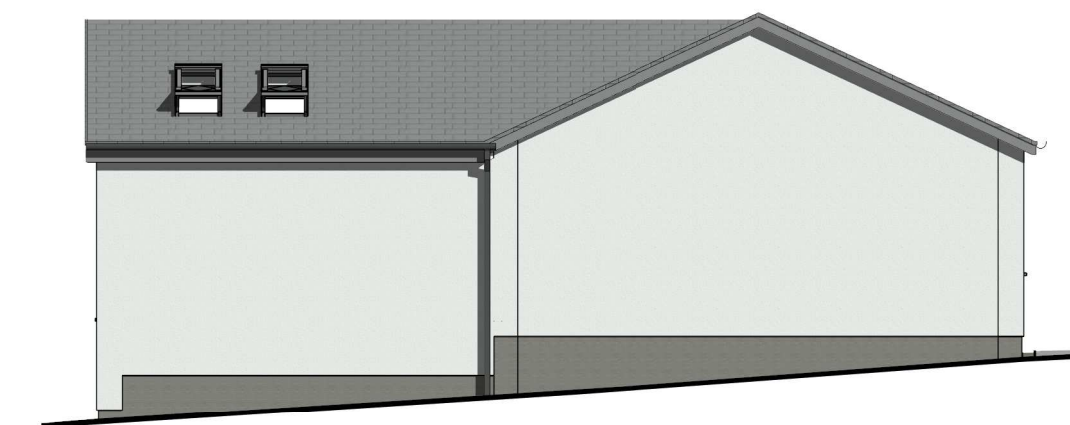

EE Proposed East Elevation

1:100



For full plans & elevations of the existing building, please refer to drawing number 1008-RBD-L200

P02	Dimensions Added	22/05/21	RB
P01	Issue for Planning	17/05/21	RB
	Description	Date	By

PROJECT
5 Carter Fold, Mellor, BB2 7ER

CLIENT
Mr & Mrs Clark

DRAWING TITLE
Proposed Plans, Elevations & Sections

RB DESIGN
10 Paradise Close,
Whittle-Le-Woods,
Lancashire. PR6 7TW

T: 07725007497
E: rik-rbdesign@outlook.com

DRAWN BY	DATE	SCALE	SHEET
R.Bamber	22/05/2021	As Shown	A1

DRAWING NUMBER	REV.
1008-RBD-L210	P02