


This drawing is to be read in conjunction with all relevant Architect, consultants' and specialists' drawings and specifications. The Architect is to be notified of any discrepancies before proceeding. Do not scale from this drawing. All dimensions and levels are to be checked on site. This drawing is subject to copyright. All work carried out before Planning and Building Permission has been granted is at the contractor's client's risk.

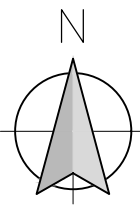

VIEW A FACING WEST




VIEW B FACING EAST

Coppy House

Existing Access
Road

Existing Entrance
Gate

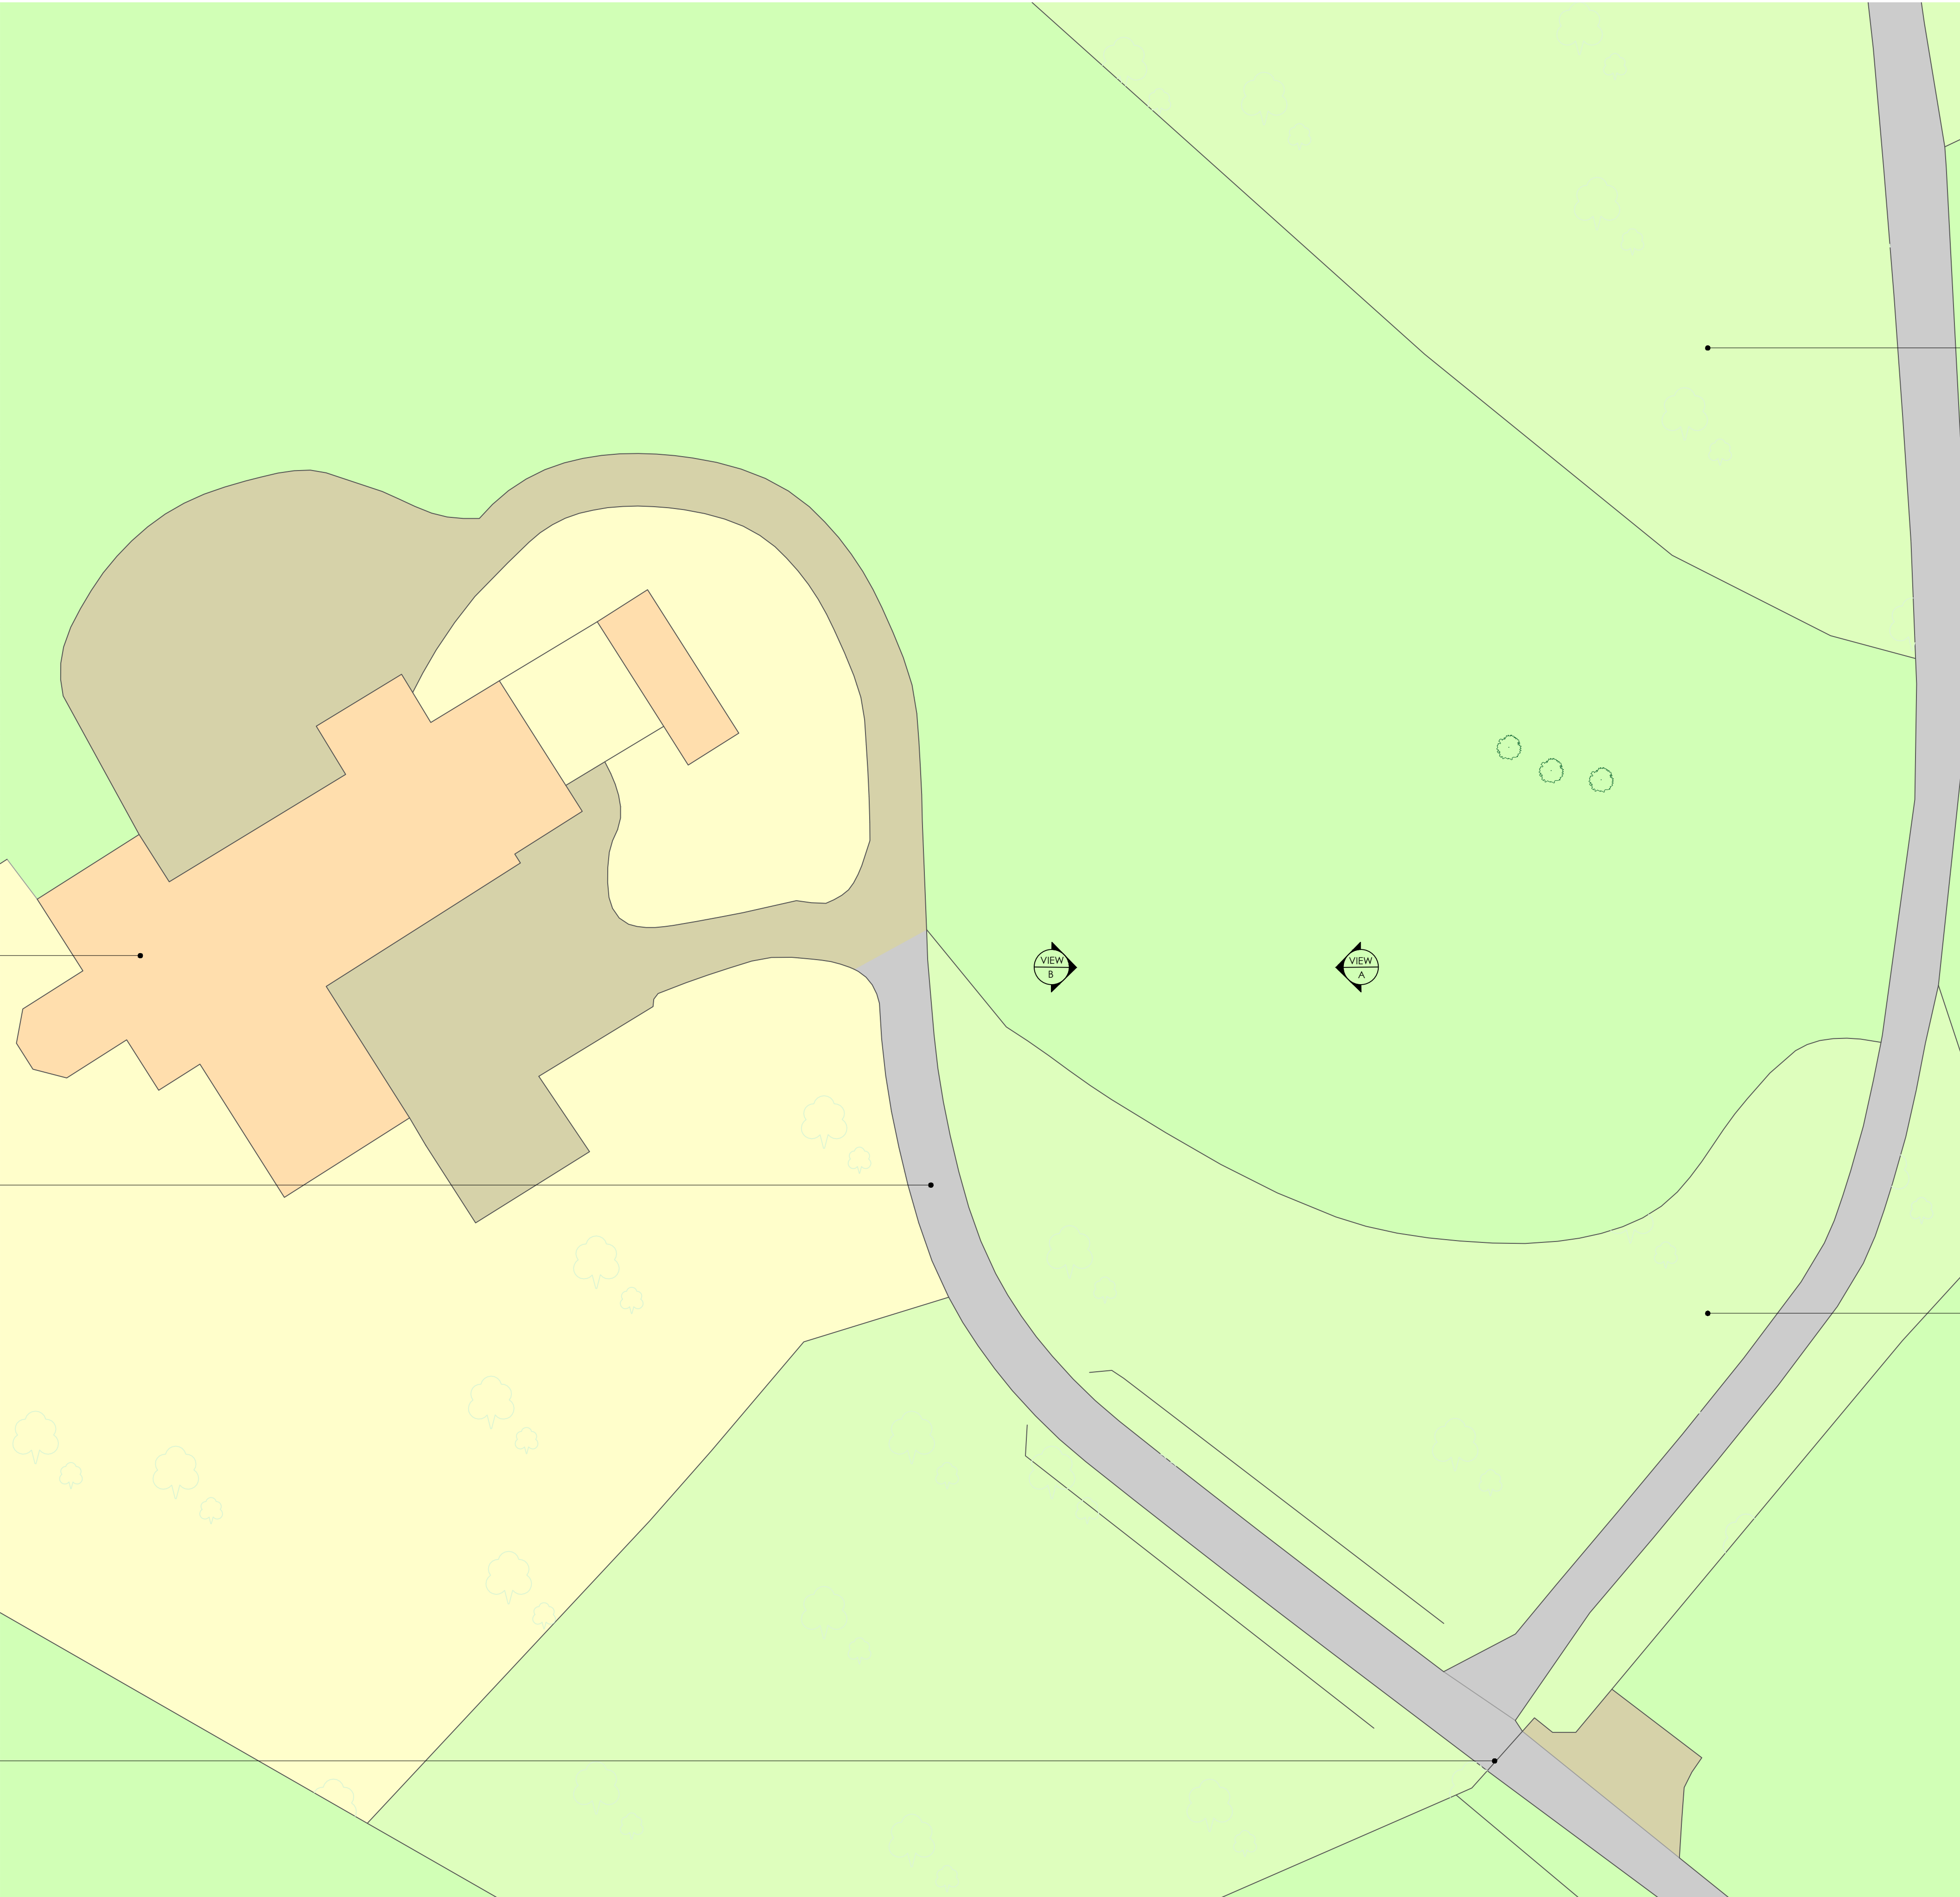

Woodland

Woodland

Client
Mr and Mrs Bush

Job Title
PROPOSED TENNIS COURT
AT COPPY HOUSE
MILL LANE
GISBURN
CLITHEROE
BB7 4UN

Drawing Title
Existing Site Plan

Scale 1:200 @ A1	Date May 2021	Drawn Paul Gudgeon
---------------------	------------------	-----------------------

spa
SUNDERLAND PEACOCK ARCHITECTS
SUNDERLAND PEACOCK & ASSOCIATES LTD.
HAZELMERE, PAILICO ROAD, CLITHEROE
LANCASHIRE, BB7 2AG
T 01200 423178 F 01200 427328
E info@sunderlandpeacock.com
www.sunderlandpeacock.com



6378 - 01