




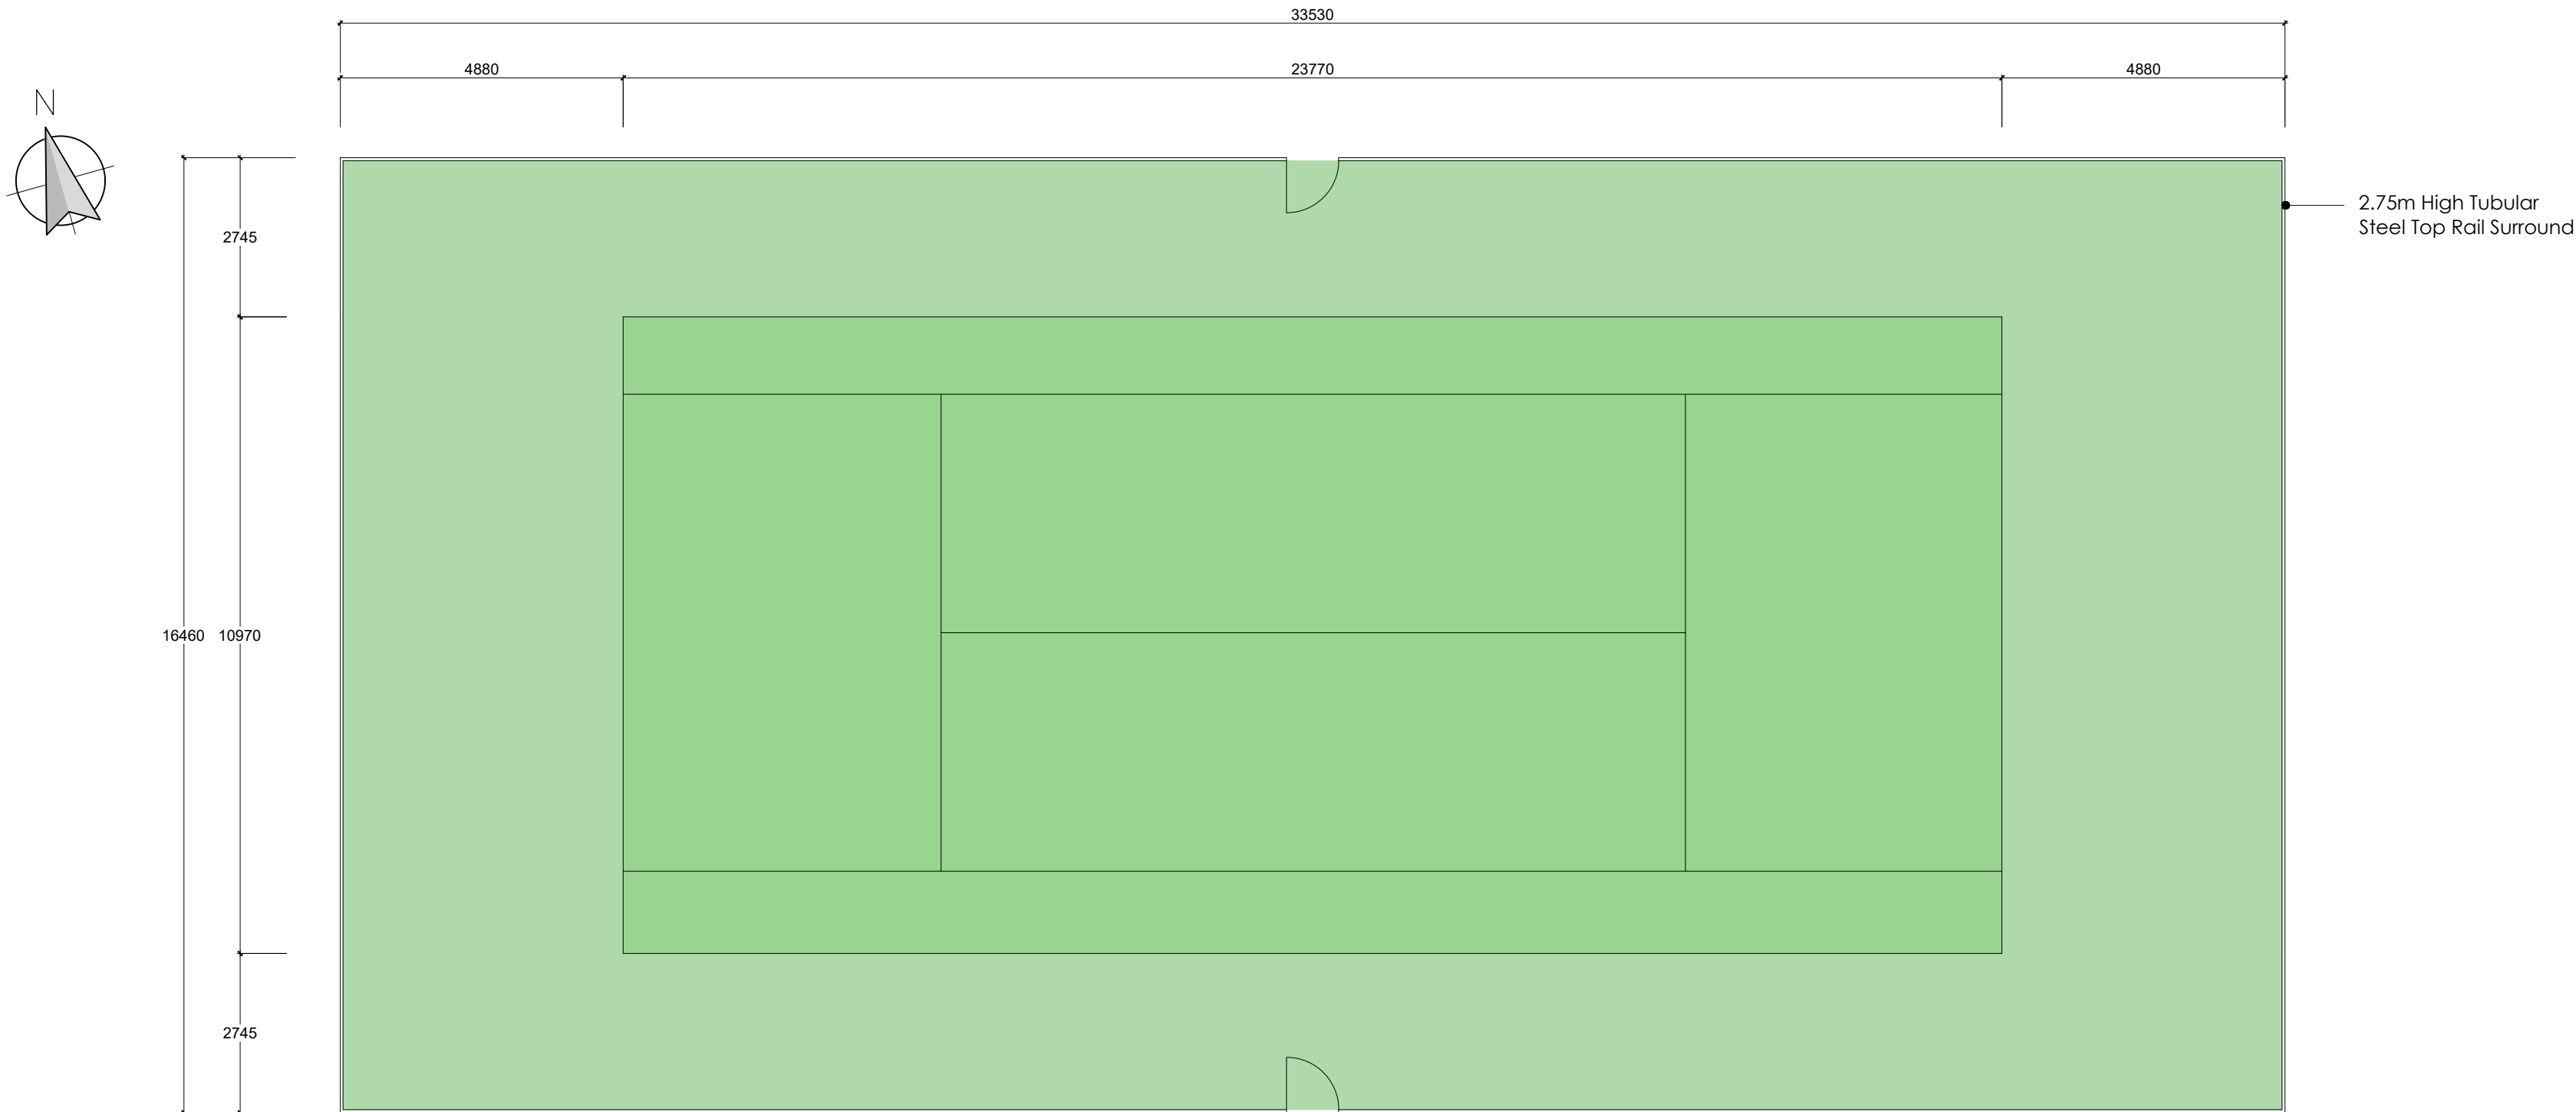


PROPOSED TENNIS COURT PLAN
Scale 1:100

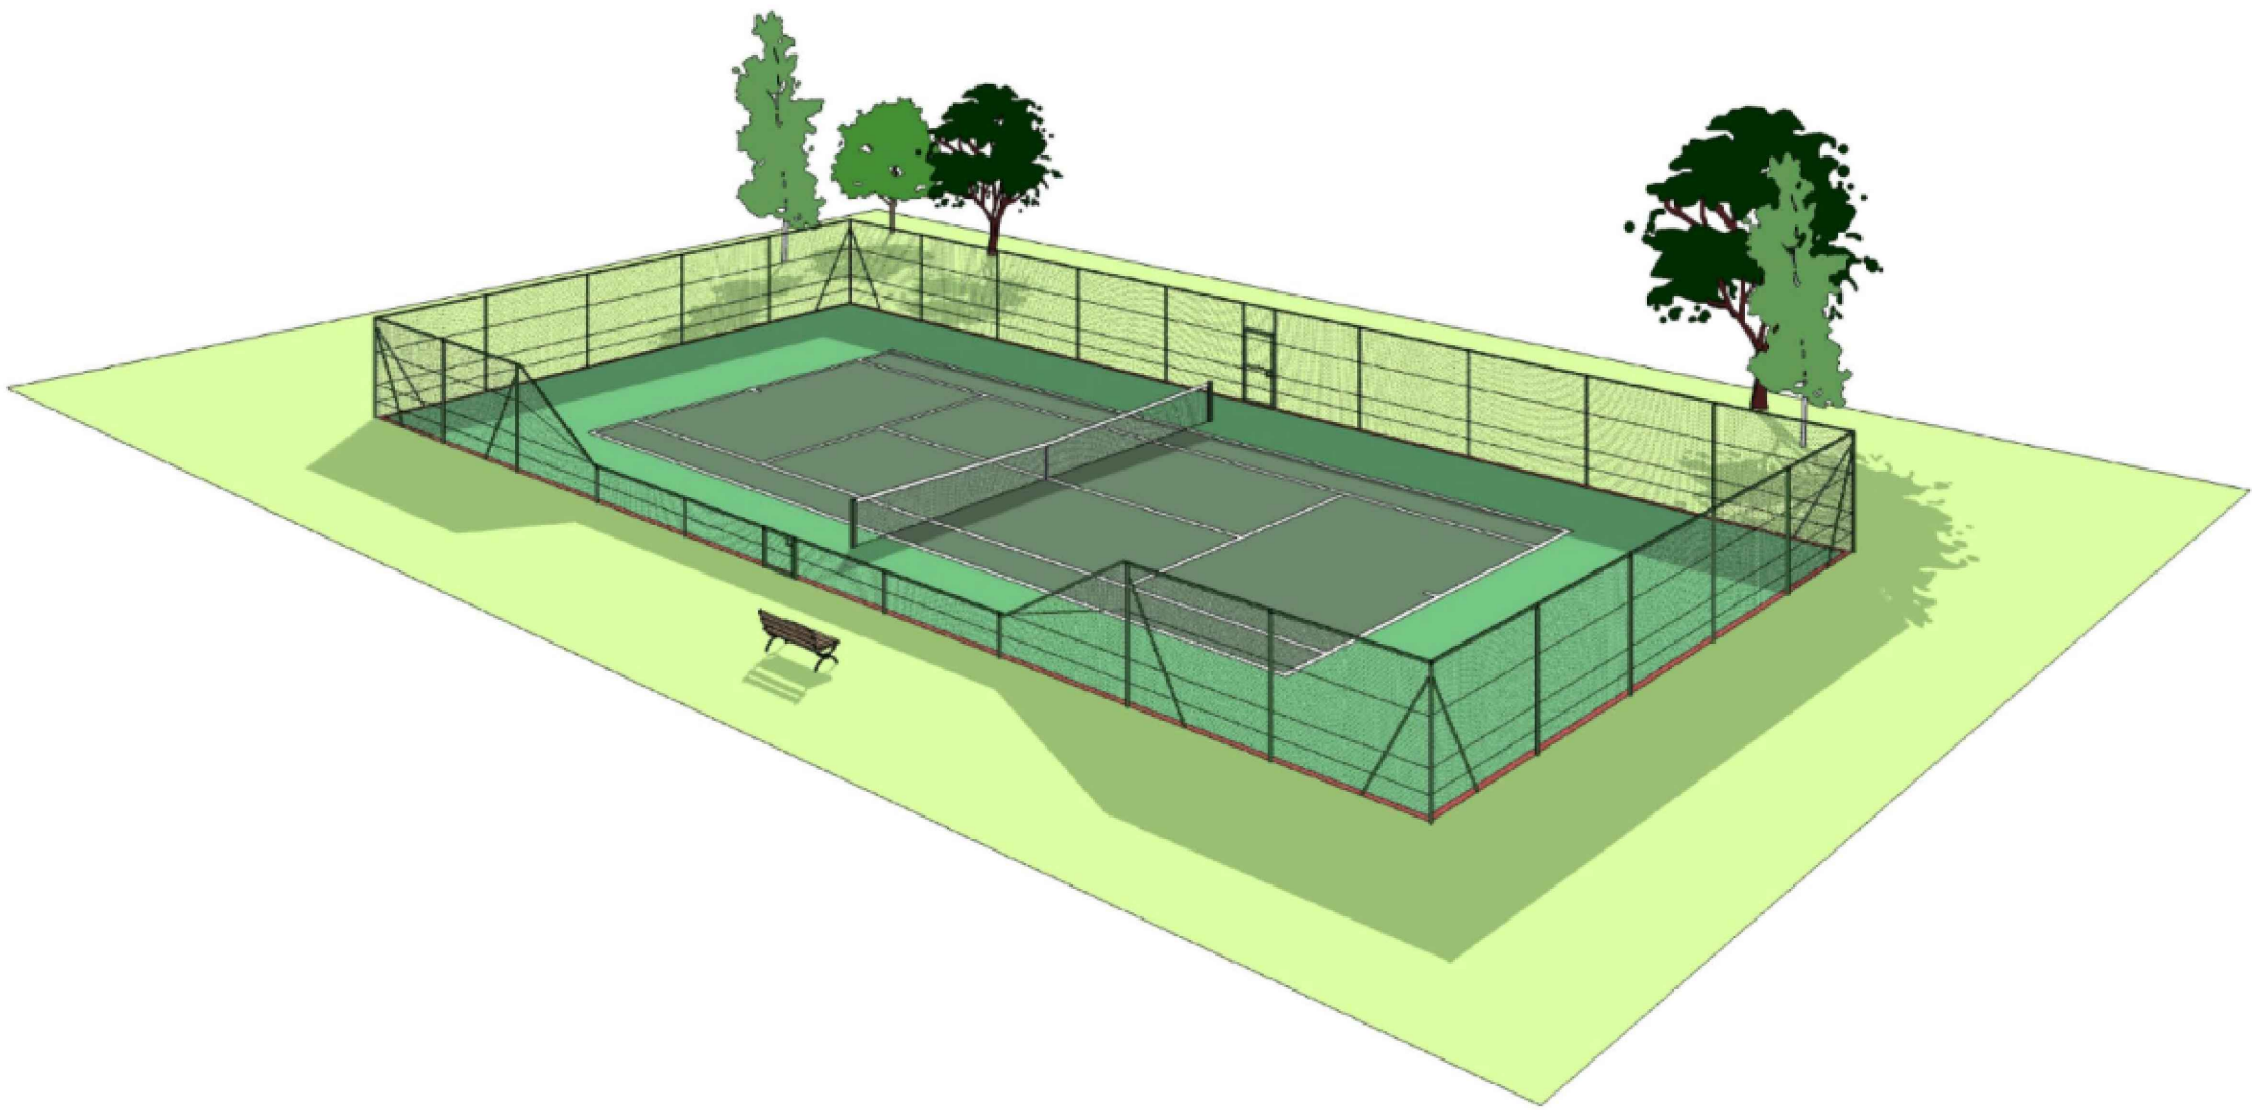


PROPOSED TENNIS COURT VISUAL

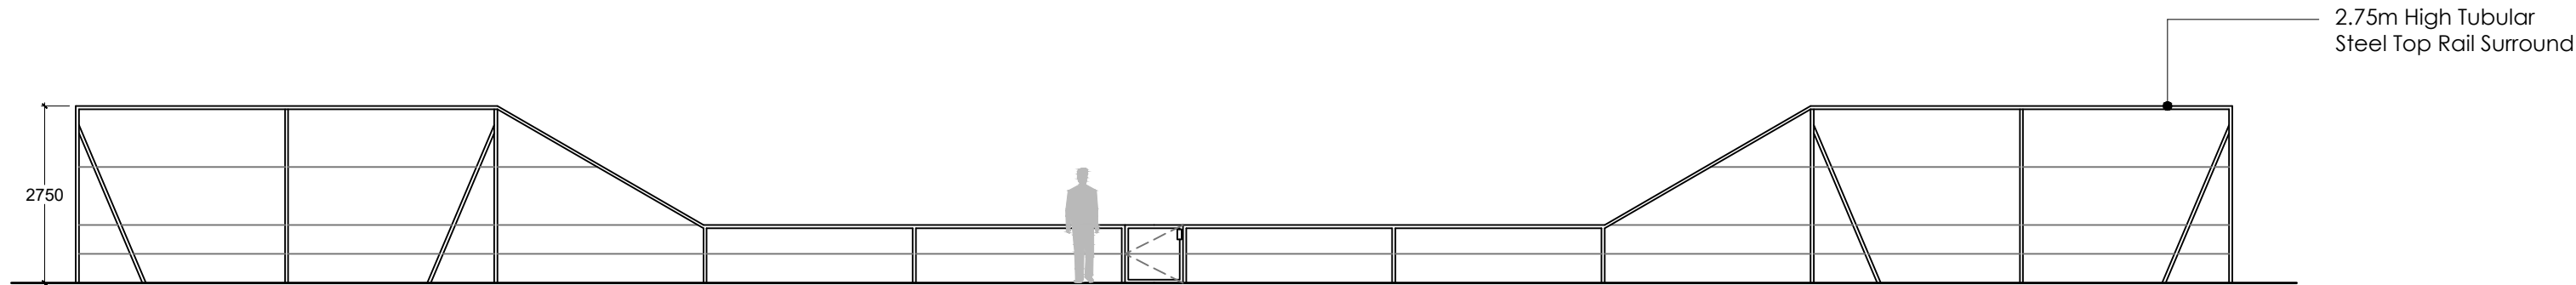


PROPOSED SOUTH ELEVATION
Scale 1:100

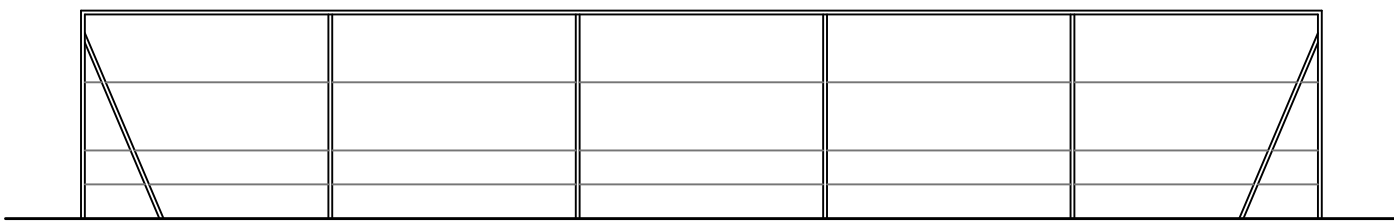

PROPOSED EAST ELEVATION
Scale 1:100

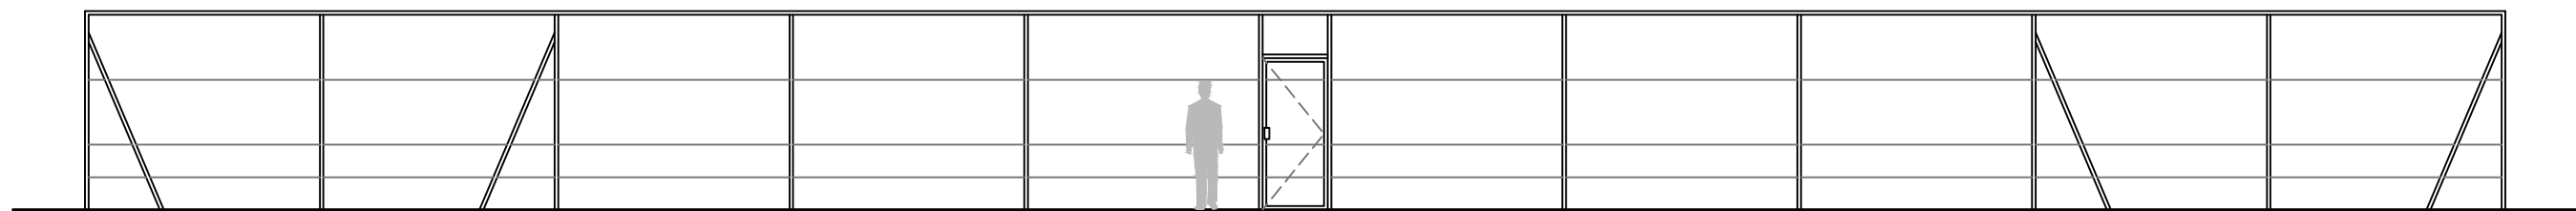

PROPOSED NORTH ELEVATION
Scale 1:100

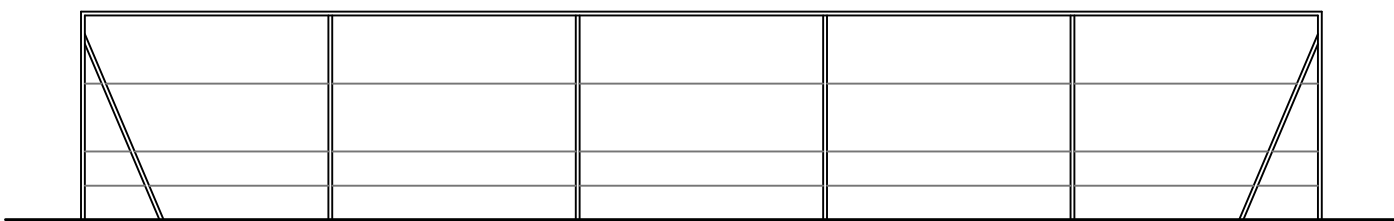

PROPOSED WEST ELEVATION
Scale 1:100

Client Mr and Mrs Bush		
Job Title PROPOSED TENNIS COURT AT COPPY HOUSE MILL LANE GISBURN CLITHEROE BB7 4UN		
Drawing Title Proposed Tennis Court Plan Elevations and Visual		
Scale 1:100 @ A1	Date May 2021	Drawn Paul Gudgeon