



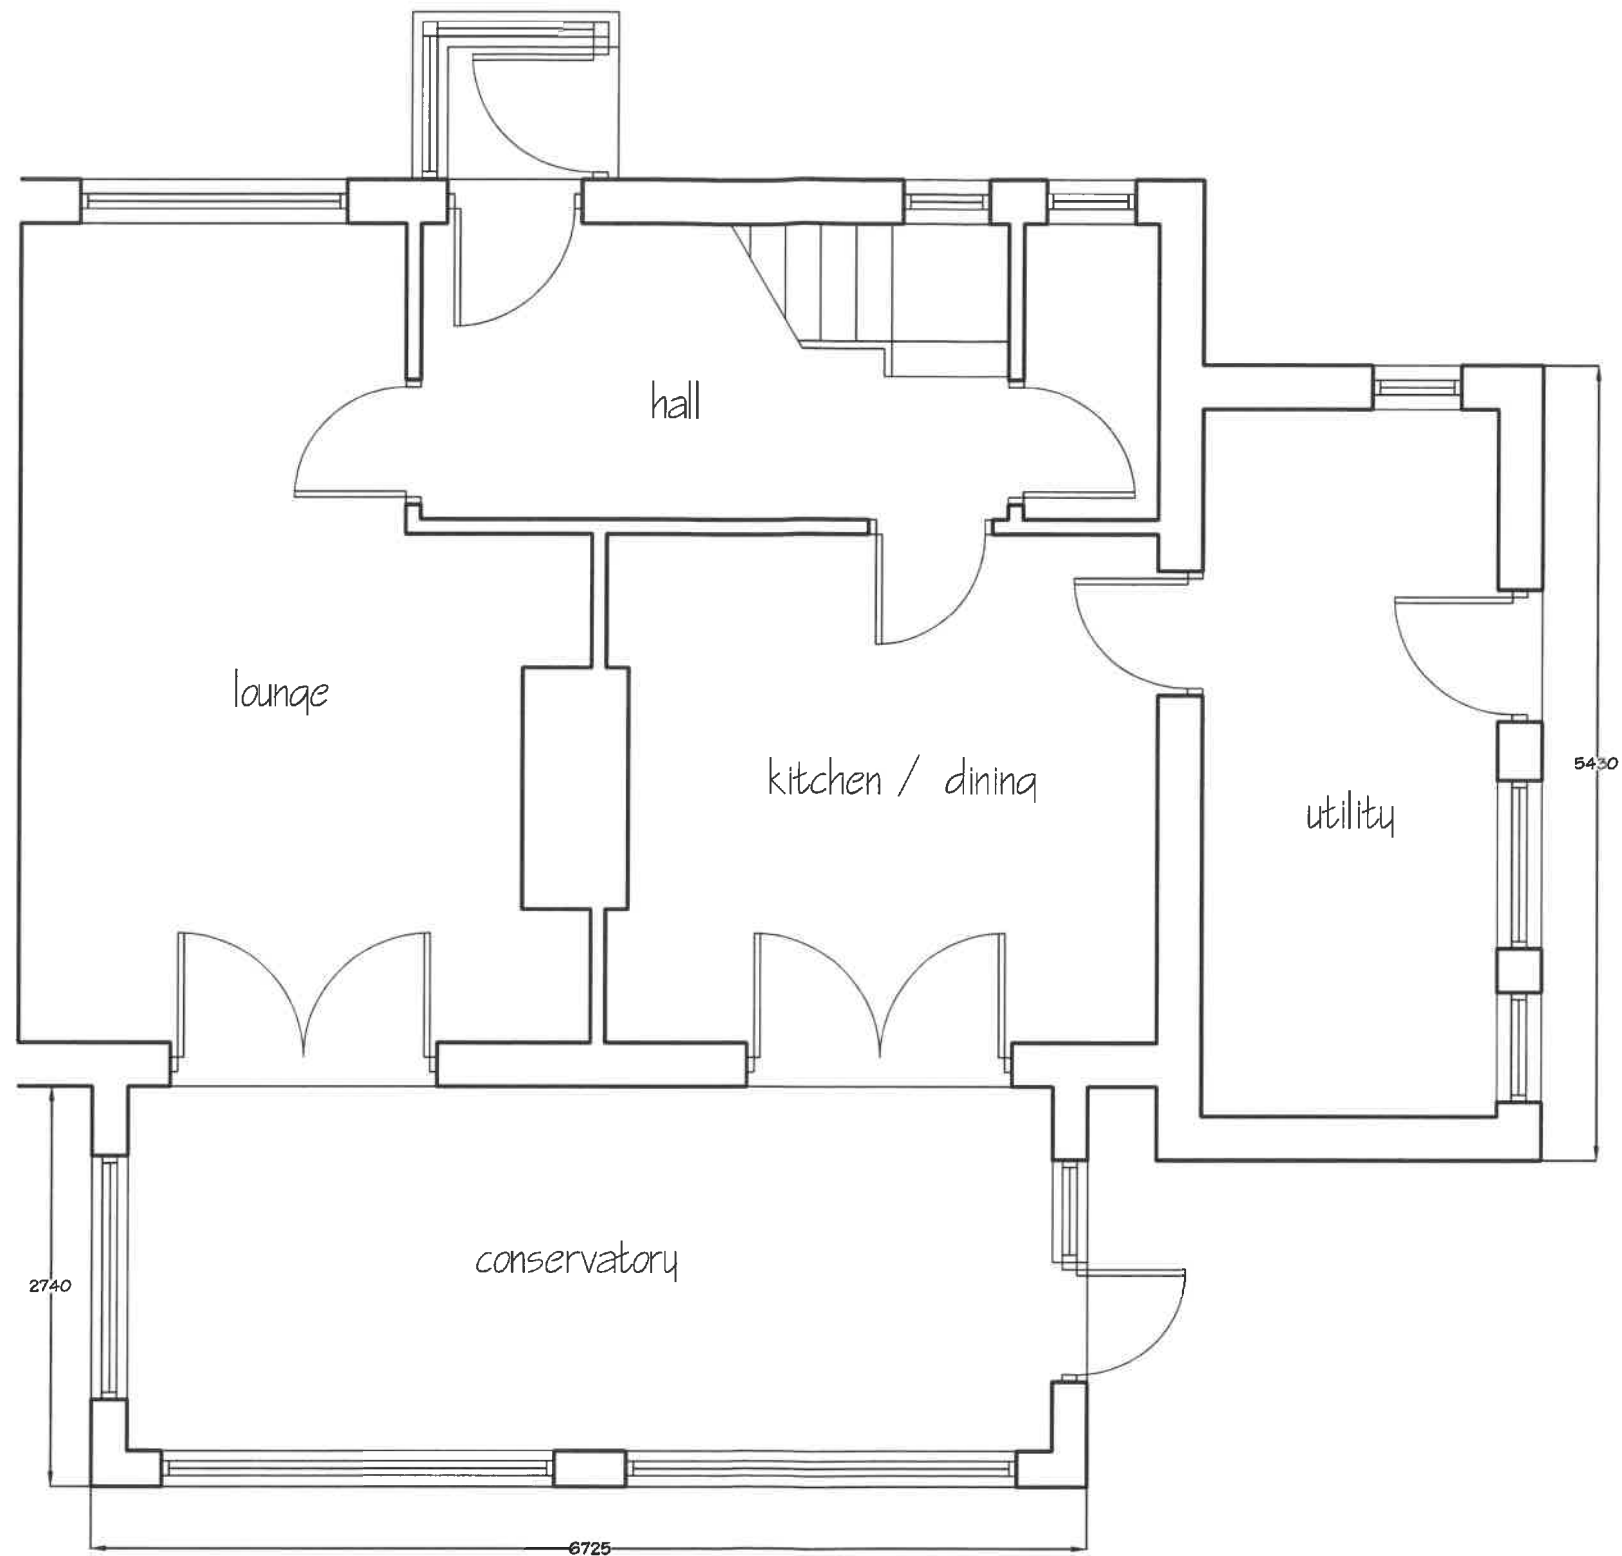

320210540

PD Construction Consultants
7 Beech Street, Clitheroe, Lancs
BB7 2LL

 

Client: Mr & Mrs Isherwood			
Project: Proposed Alterations 9 Queensway Waddington			
Drawing title: Existing Ground Floor Plan			
Scale: A3:	Date:	Drawing by:	
1:50	04.05.21	PD	
Drawing no:			Rev:
1246 - 01			-