



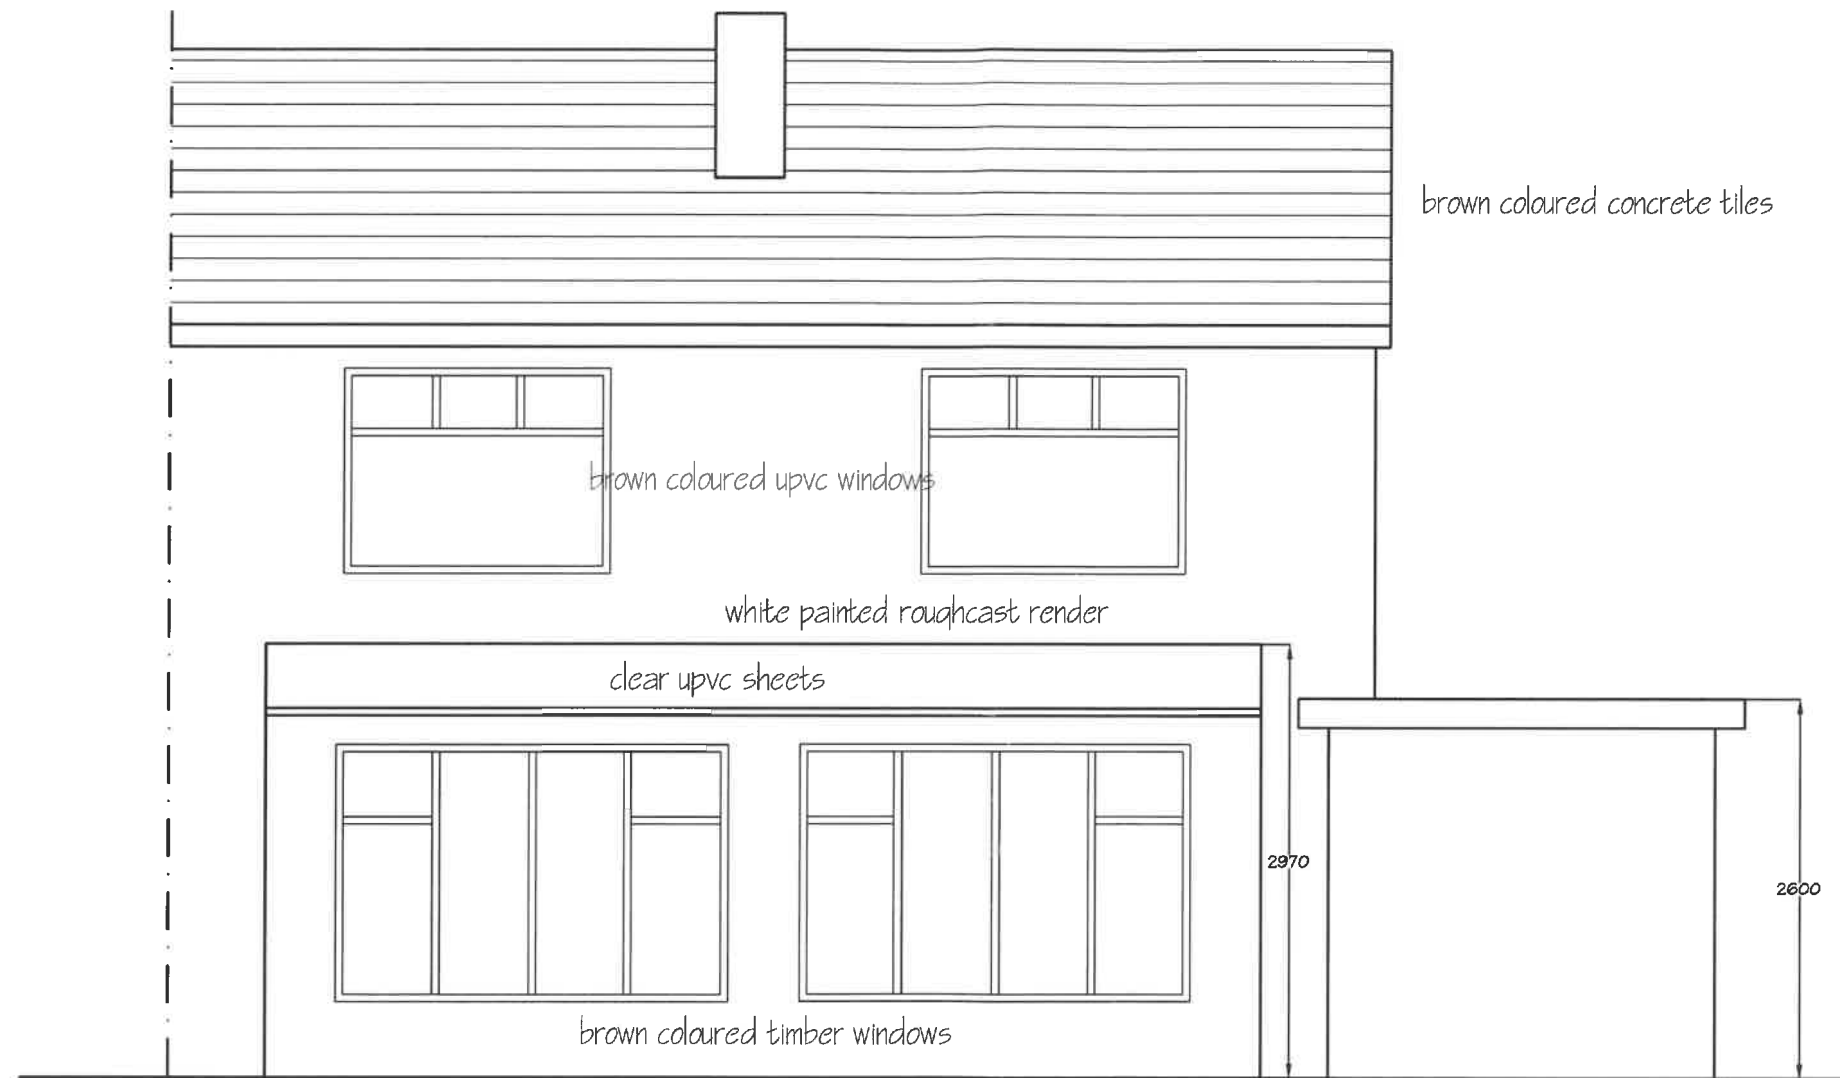

3202105407

PD Construction Consultants
7 Beech Street, Clitheroe, Lancs
BB7 2LL

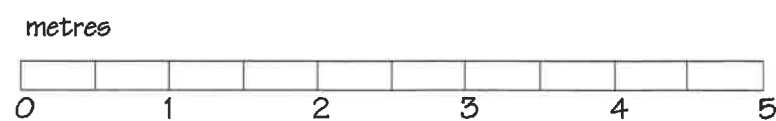

Client: Mr & Mrs Isherwood		
Project: Proposed Alterations 9 Queensway Waddington		
Drawing Title: Existing Rear Elevation		
Scale: 1:50	Date: 04.05.21	Drawn by: PD
Drawing no.: 1246 - 02	Rev: -	