



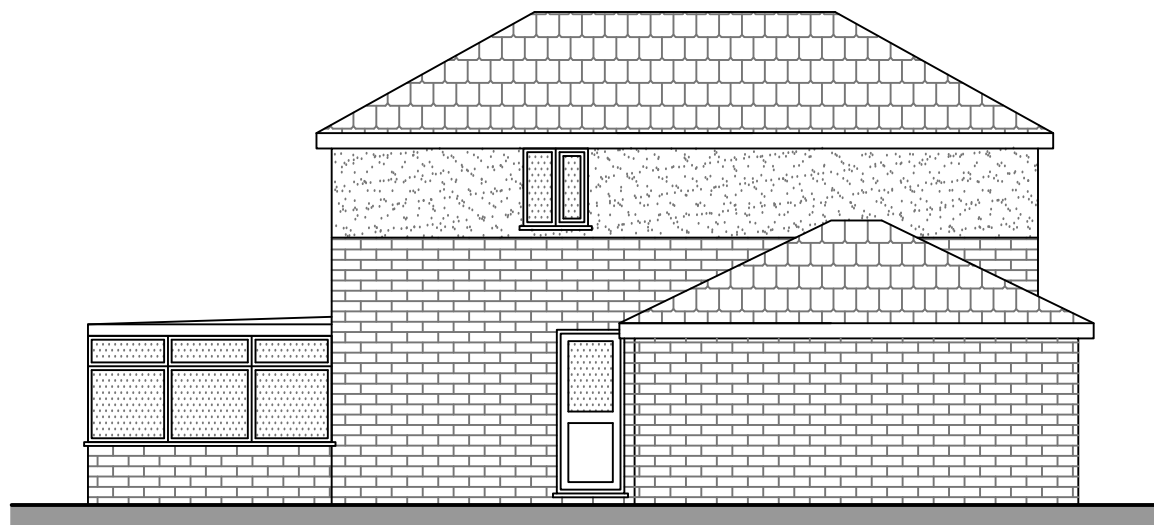



EXISTING REAR ELEVATION

Scale 1:100

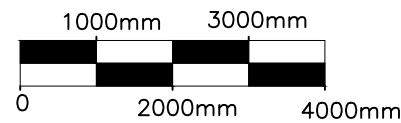


EXISTING SIDE ELEVATION

Scale 1:100

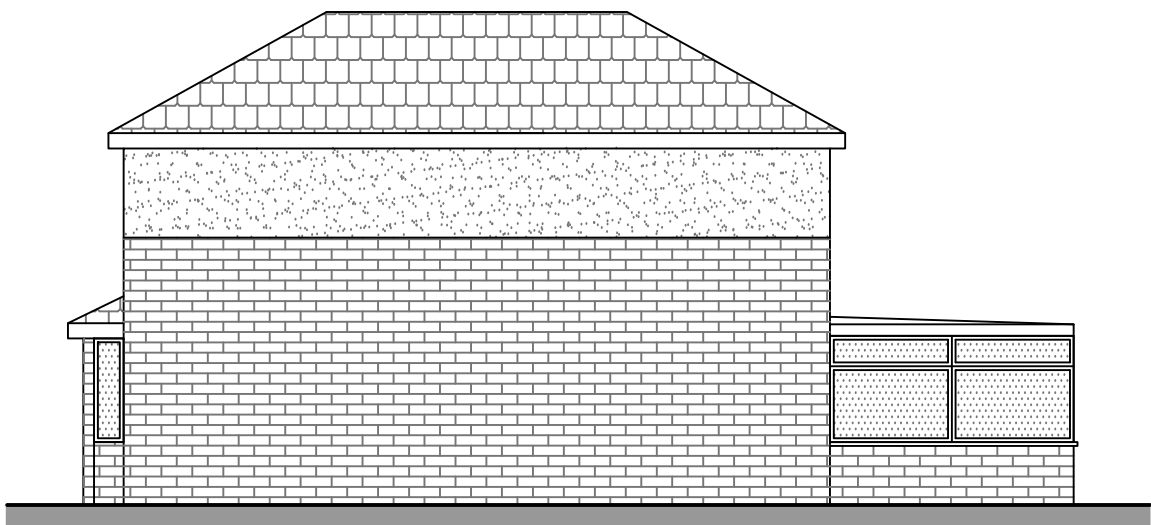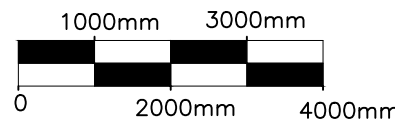


EXISTING SIDE ELEVATION

Scale 1:100

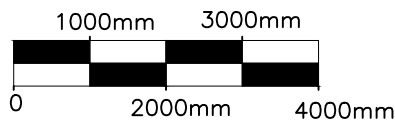



LOCATION PLAN

Scale 1:1250

 



PROPOSED REAR ELEVATION

Scale 1:100

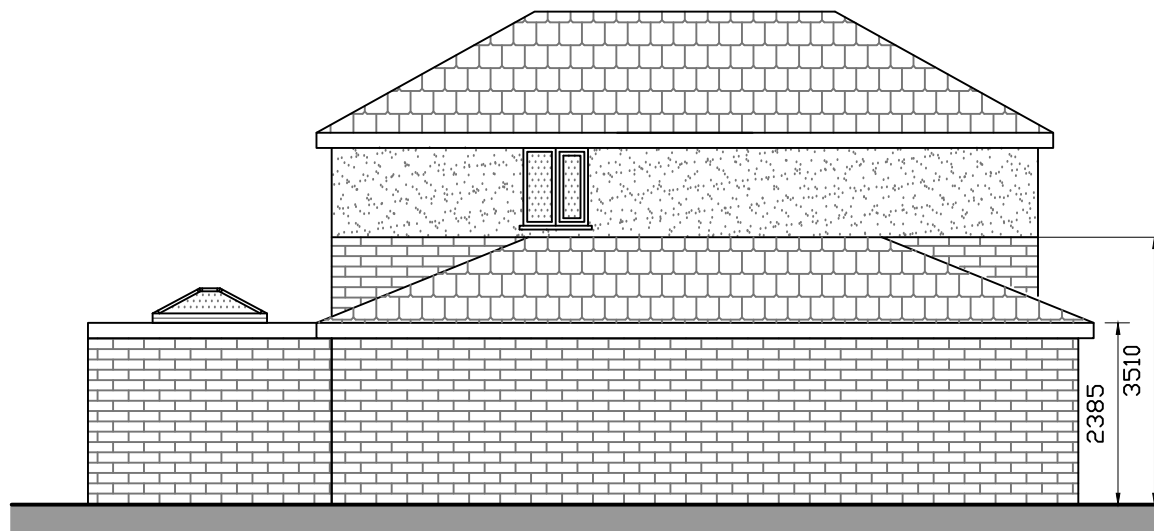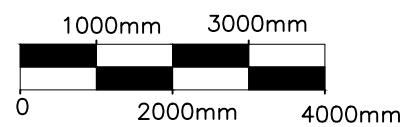


PROPOSED SIDE ELEVATION

Scale 1:100

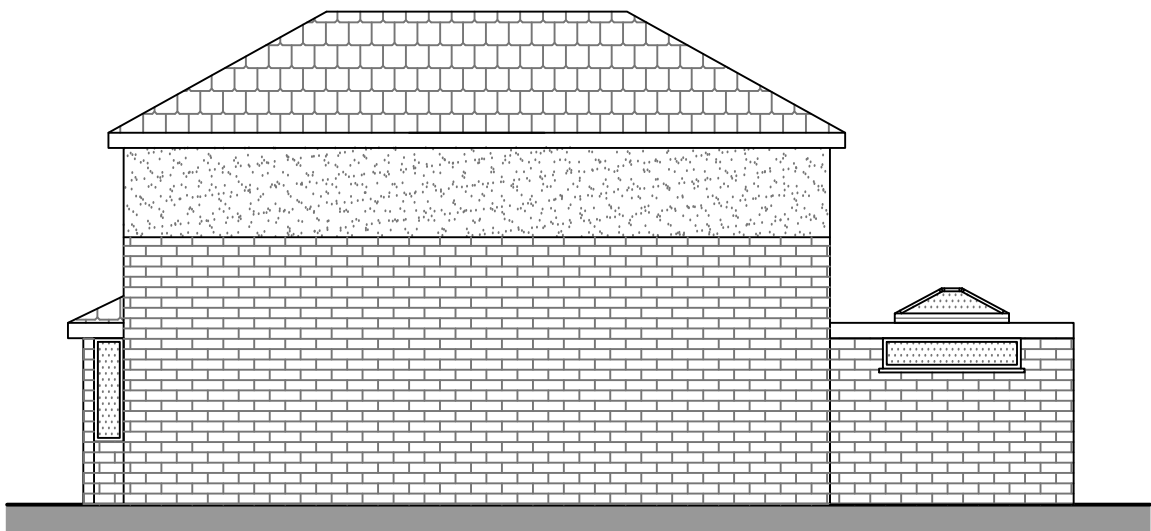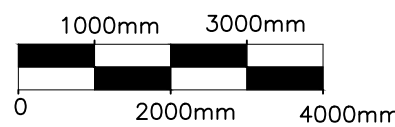

PROPOSED SIDE ELEVATION

Scale 1:100

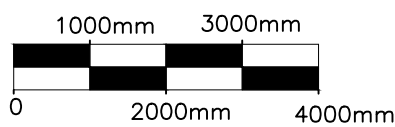

PLANNING NOTES:

ROOF:


Dark grey tiles to match existing in style and colour. Single ply membrane to rear extension roof.

WALLS:

Facing Brickwork walls to match existing in style and colour.



WINDOWS & DOORS:

Windows & Doors to be white uPVC to match existing in style and colour.

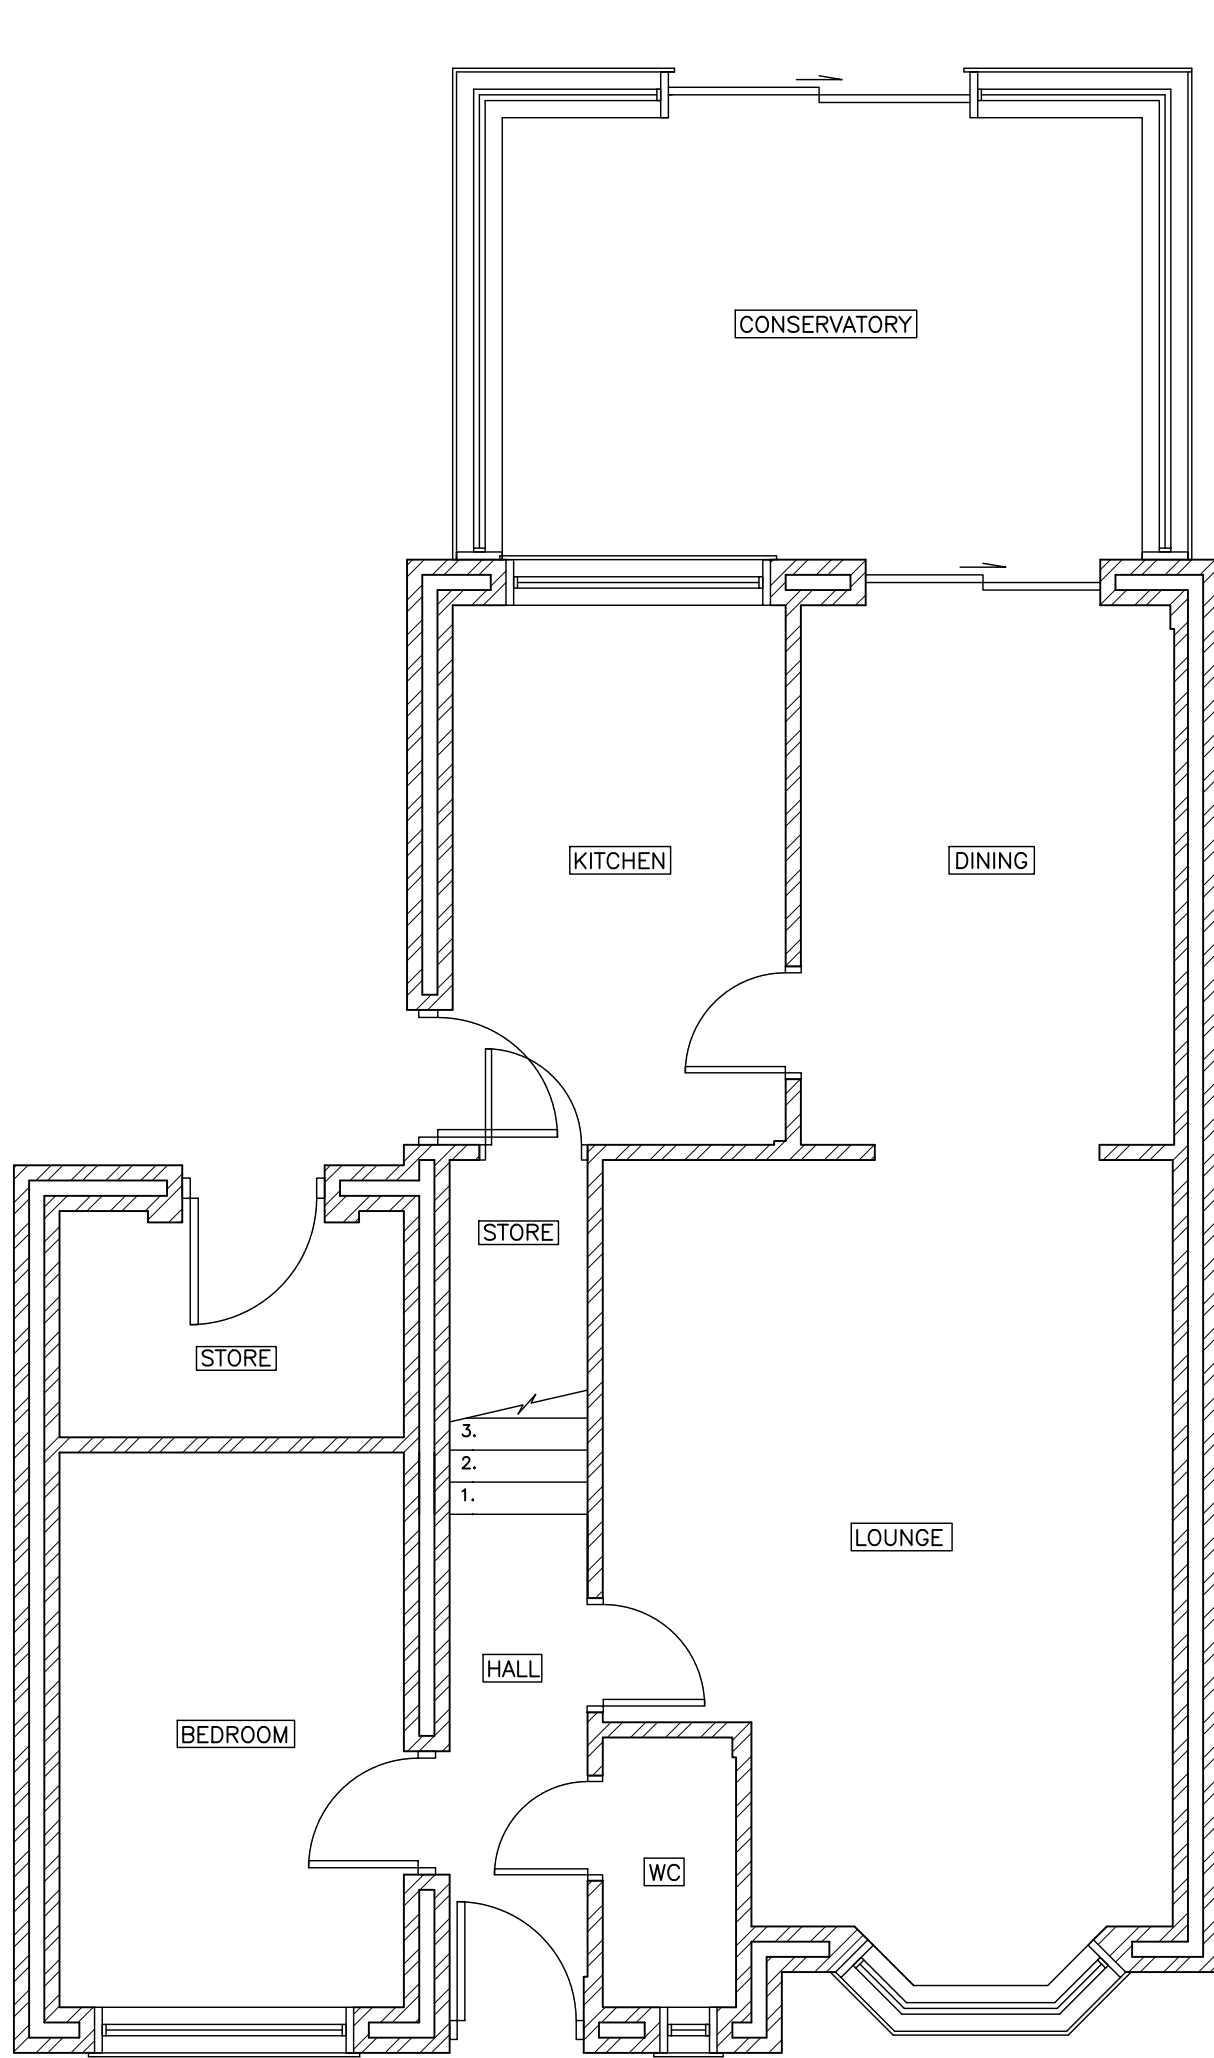



EXISTING GROUND FLOOR PLAN

Scale 1:50

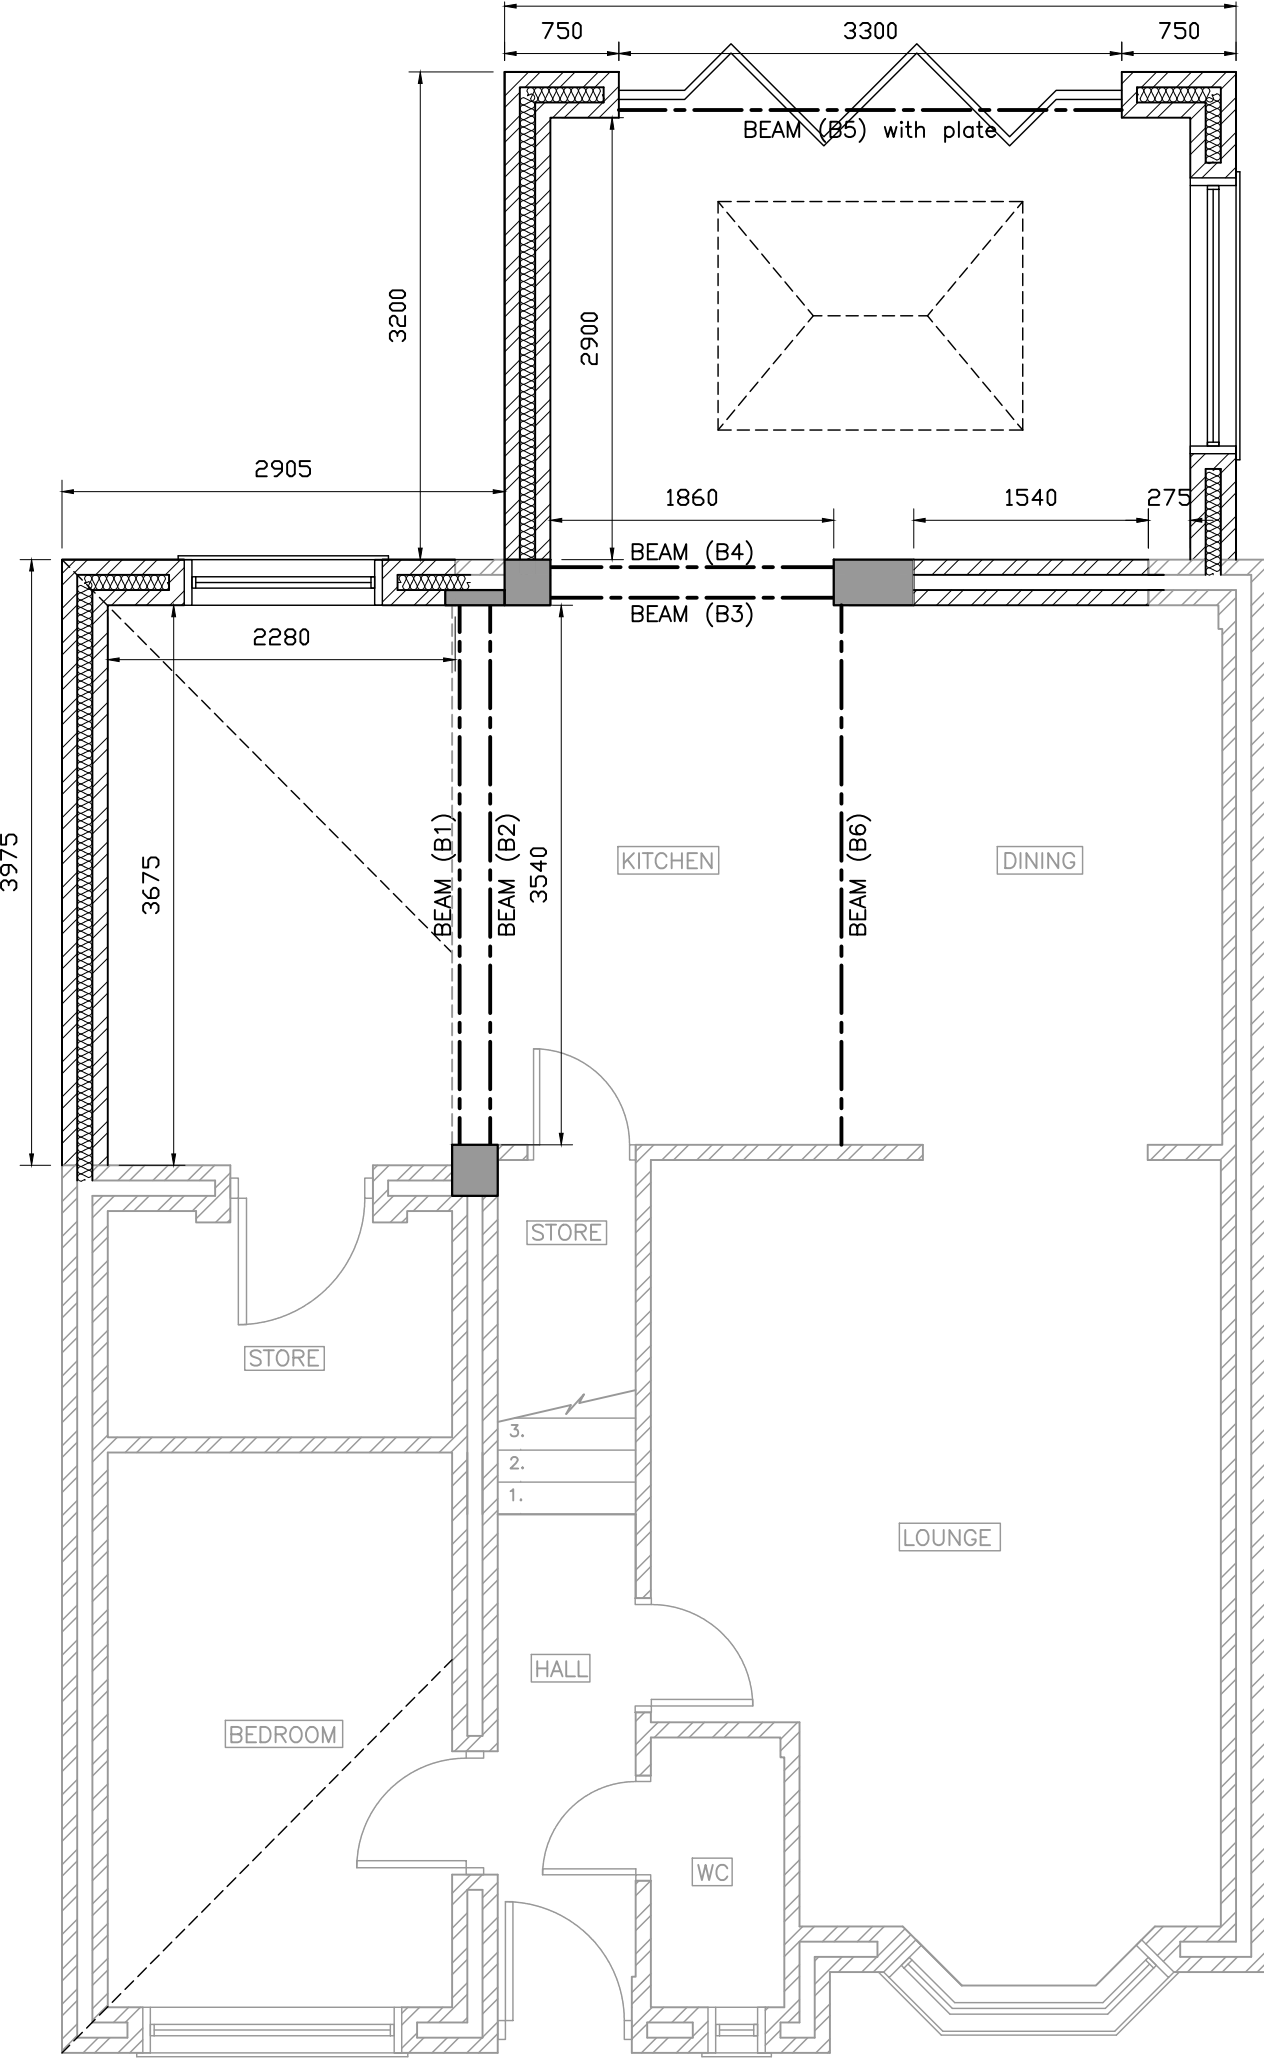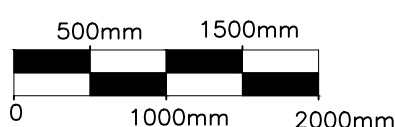


PROPOSED GROUND FLOOR PLAN

Scale 1:50

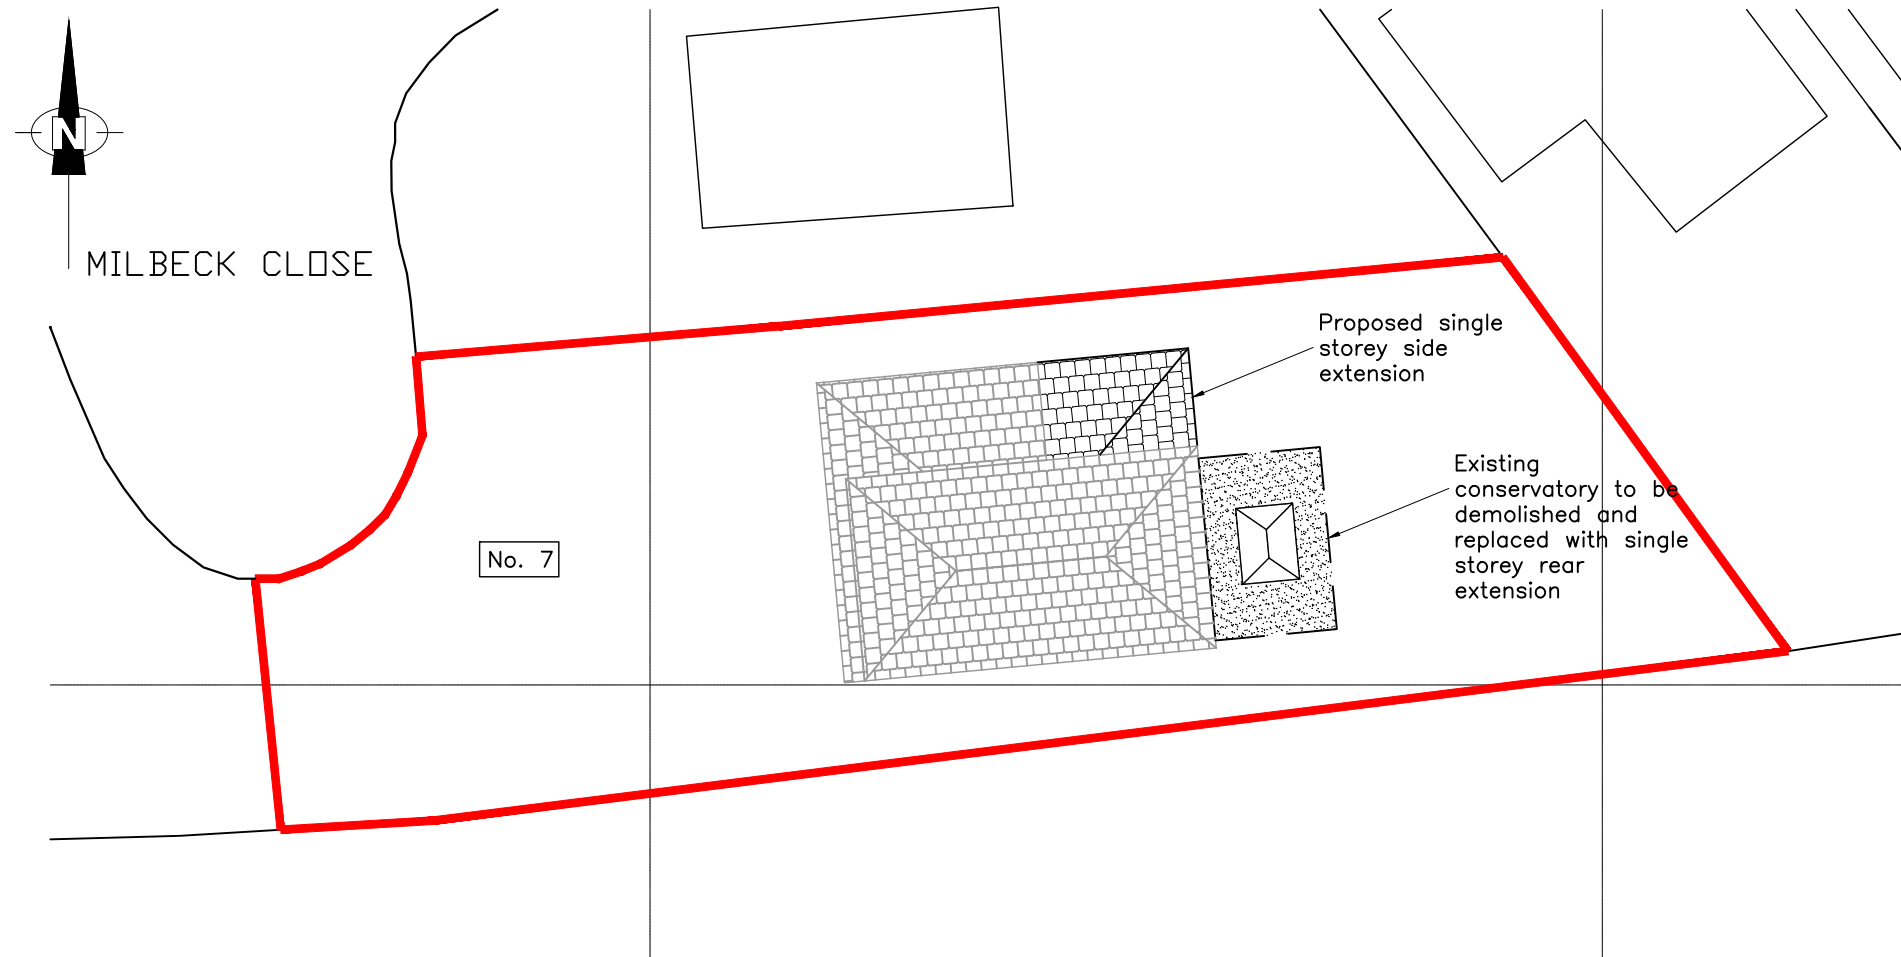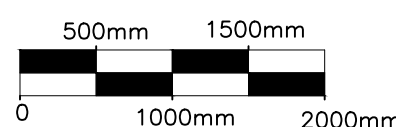

PROPOSED SITE PLAN

Scale 1:200

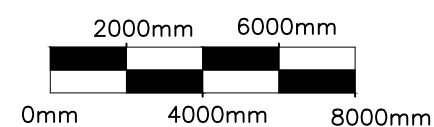

C	VARIOUS AMENDMENTS	20-05-21	JR
B	VARIOUS AMENDMENTS	11-05-21	JR
A	FIRST ISSUE	23-03-21	JR
REV	DESCRIPTION	DATE	BY

THE COPYRIGHT OF THIS DRAWING AND DESIGN IS OWNED BY T&S DESIGN AND IS NOT TO BE COPIED, TRANSMITTED TO A THIRD PARTY OR USED IN ANY WAY WITHOUT THE WRITTEN APPROVAL OF T&S DESIGN.

CLIENT
MR ALEX MILLER
7 MILBECK CLOSE
LONGRIDGE
PRESTON
PR3 3LQ

PROJECT
ERECTION OF REAR AND SIDE
EXTENSION(S)

TITLE
EXISTING AND PROPOSED PLANS
AND ELEVATIONS

T&S
Design
Services
CIVIL & STRUCTURAL ENGINEERS
PRESTON
www.tandsdesign.co.uk
E-mail: info@tandsdesignservices.co.uk

CHECKED	DATE	DRAWN	SCALE	AI
A.C	Mar 2021	J.R	As shown	
PROJECT No.	DRAWING No.	REV		
TS 7142	01	C		