



SIDE ELEVATION EAST

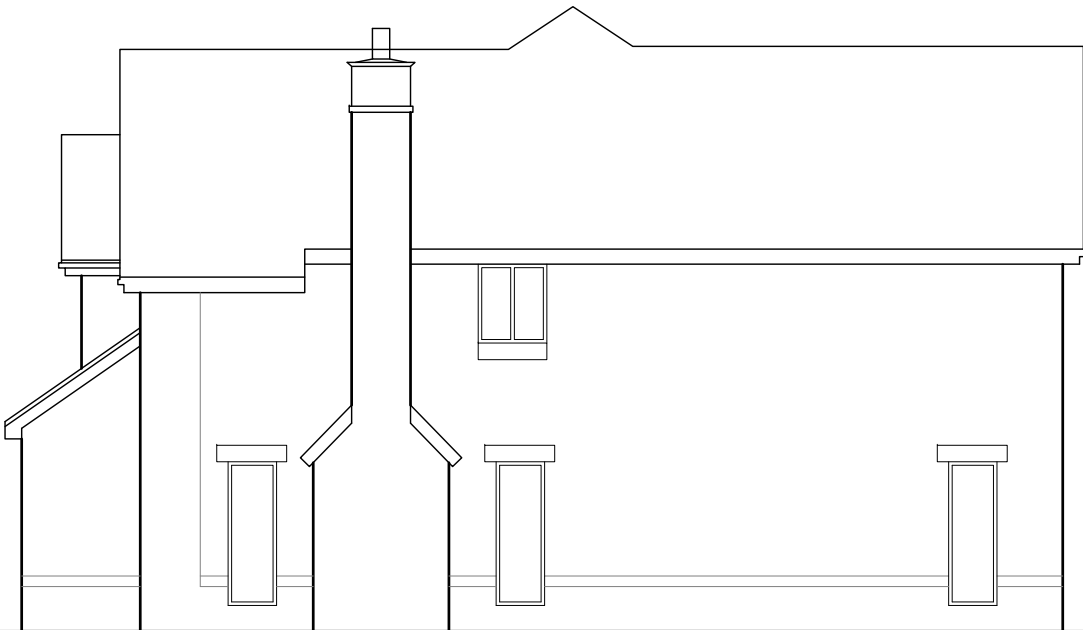


REAR ELEVATION SOUTH



SIDE ELEVATION WEST

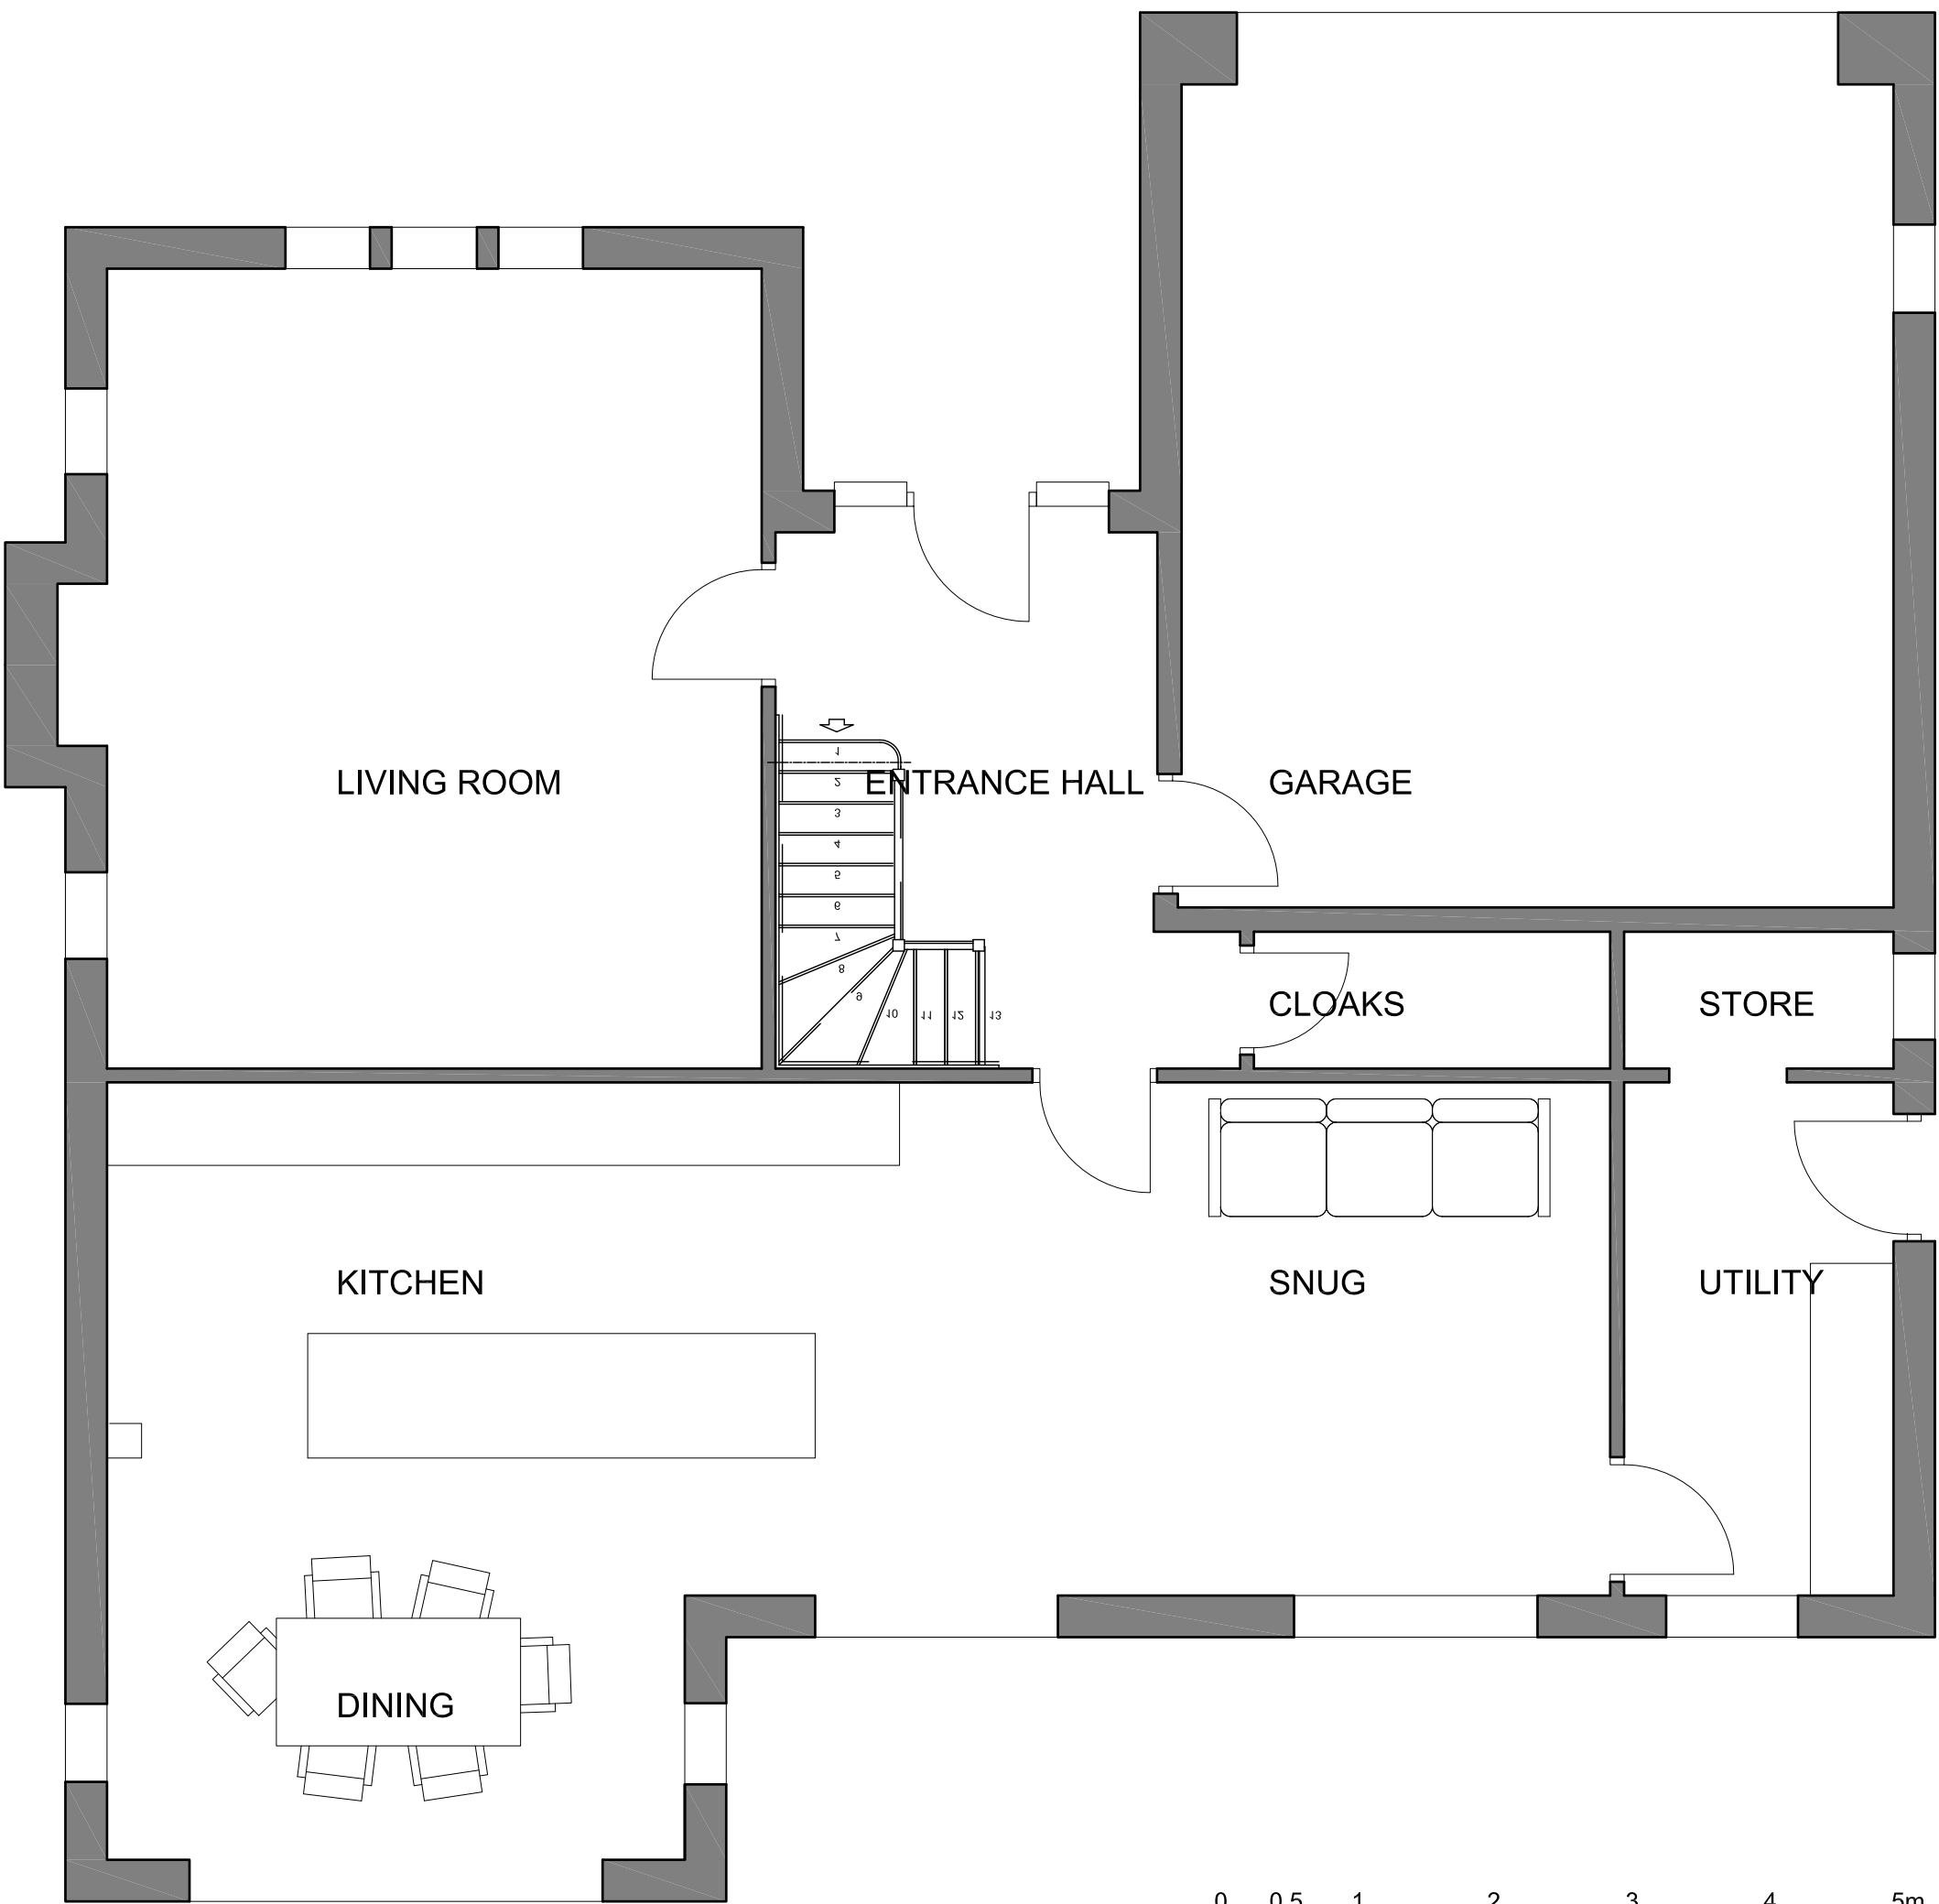

GROUND FLOOR PLAN

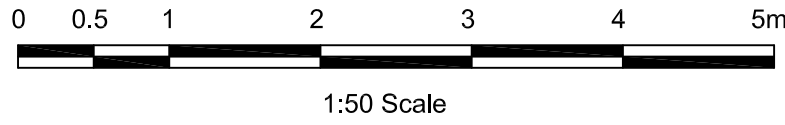

Mr & Mrs Camp						
4 Whitethorne Fold Existing Plan & Elevations			Scale 1:100 & 1:50 @ A1			
			Drawn HP	Checked ME	Approved ME	
www.psadesign.co.uk mail@psadesign.co.uk PSA DESIGN engineering your environment CIVIL, STRUCTURAL, GEOTECHNICAL, TRANSPORT PSA Design The Old Bank House 6 Berry Lane, Longridge Preston, PR3 3JA Tel. 01772 786066 Fax. 01772 786265			Drwg No. A3528-PL02			
			Date	April 2021	Rev.	