



NOTES:

1: Do not scale this drawing, use figured dimensions only 2: The Contractor, Sub Contractor or specialist supplier are responsible for confirming site dimensions prior to fabrication 3: Any dimensional discrepancies are to be reported to the Architect immediately

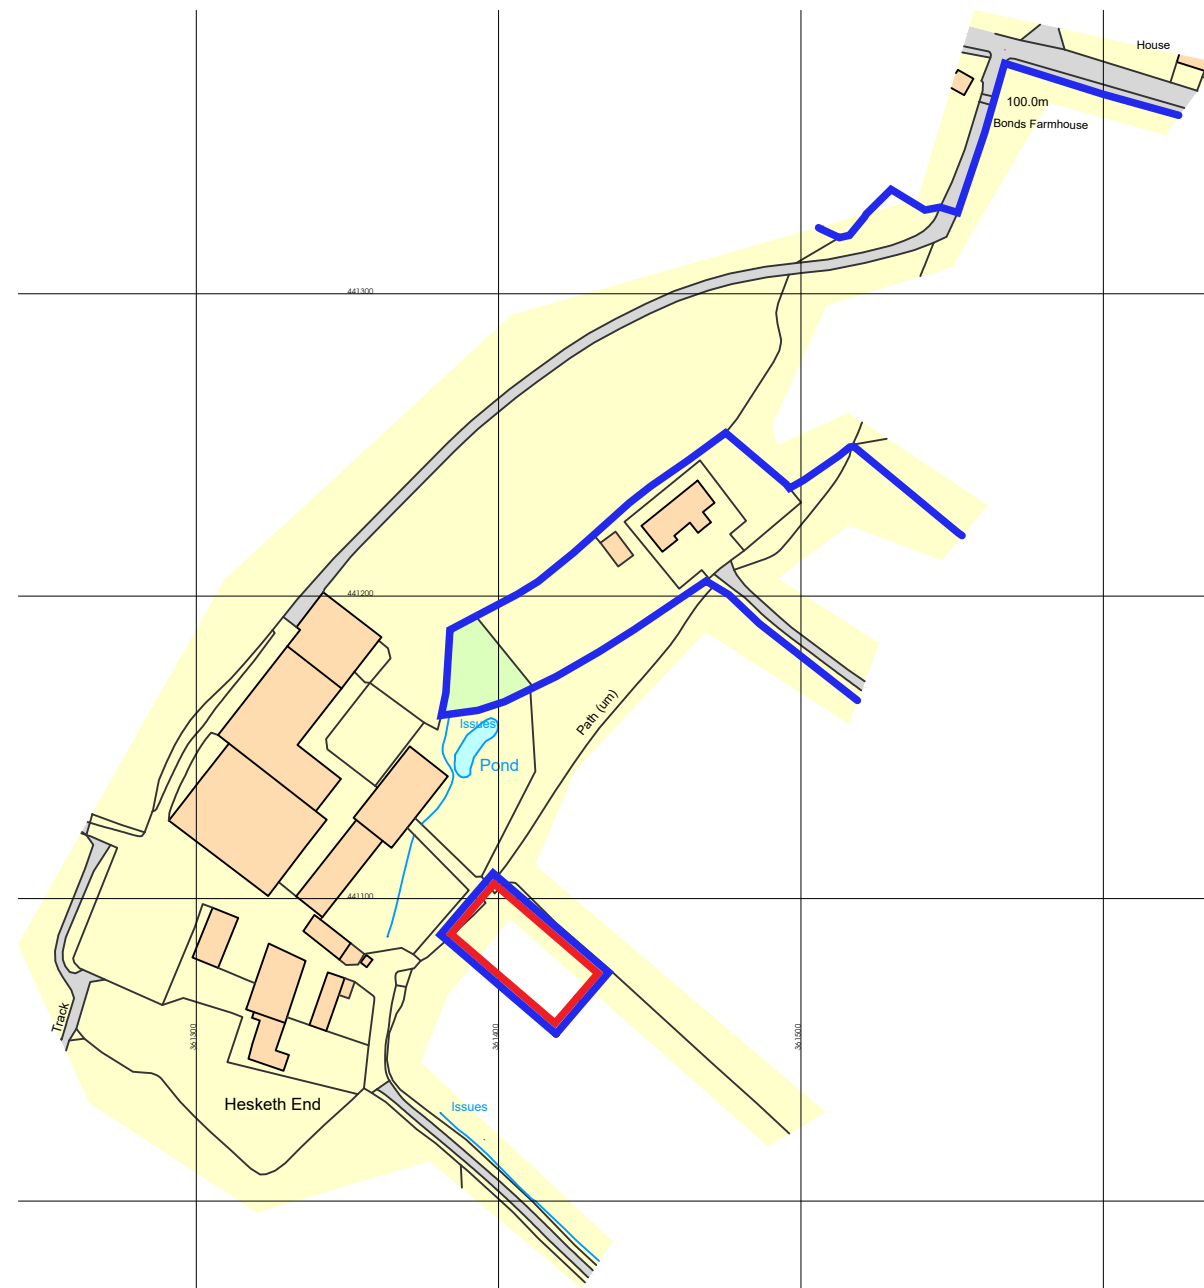

Ordnance Survey, (c) Crown Copyright 2021. All rights reserved. Licence number 100022432

Location Plan


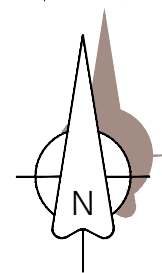


NOTES:


1: Do not scale this drawing, use figured dimensions only 2: The Contractor, Sub Contractor or specialist supplier are responsible for confirming site dimensions prior to fabrication 3: Any dimensional discrepancies are to be reported to the Architect immediately



Existing Site Plan

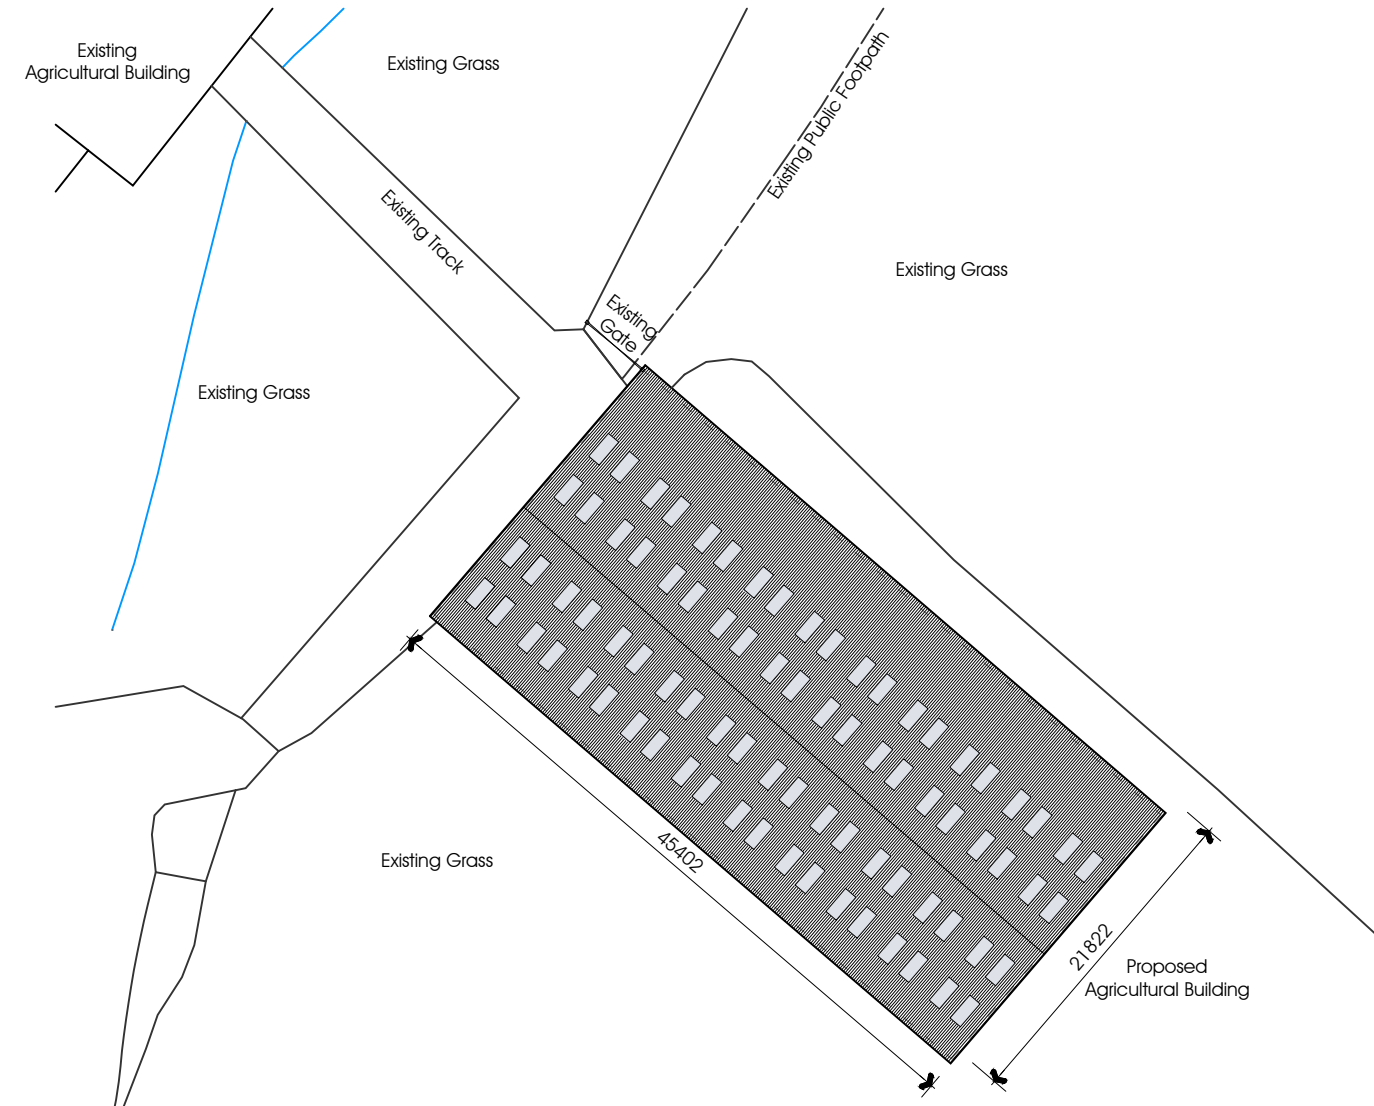 


Proposed Site Plan

 


NOTES:


1: Do not scale this drawing, use figured dimensions only 2: The Contractor, Sub Contractor or specialist supplier are responsible for confirming site dimensions prior to fabrication 3: Any dimensional discrepancies are to be reported to the Architect immediately

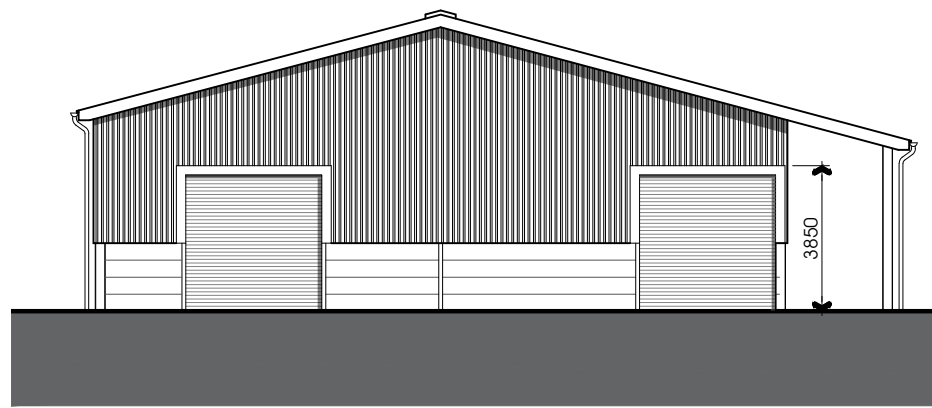


East Elevation

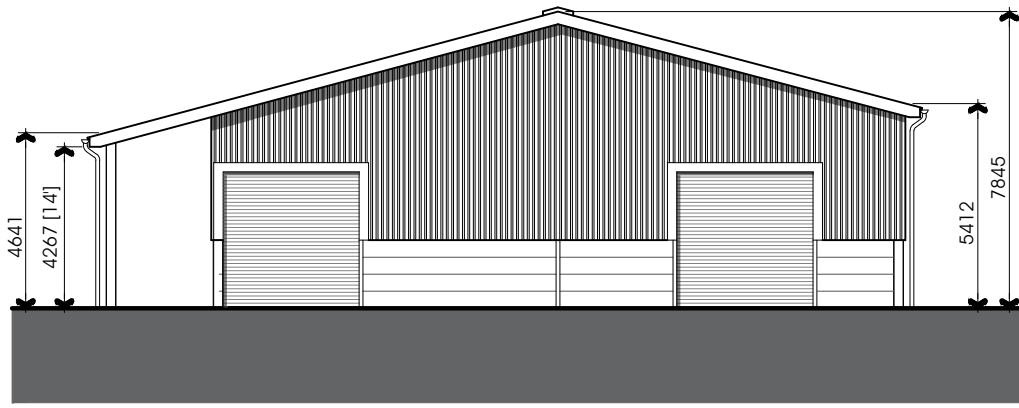


West Elevation

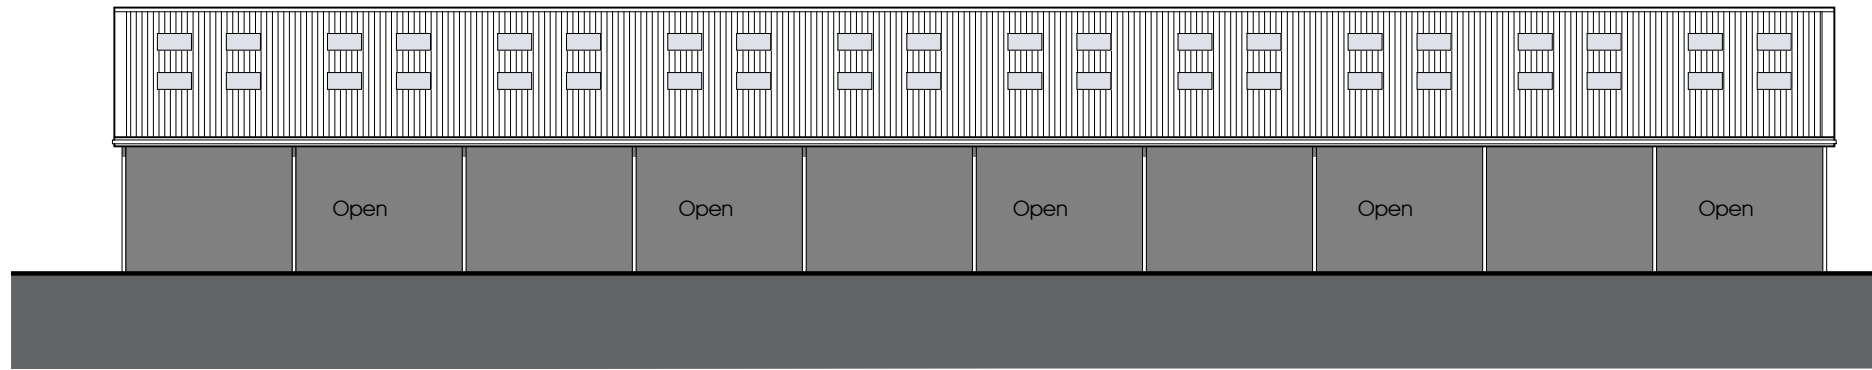


South Elevation

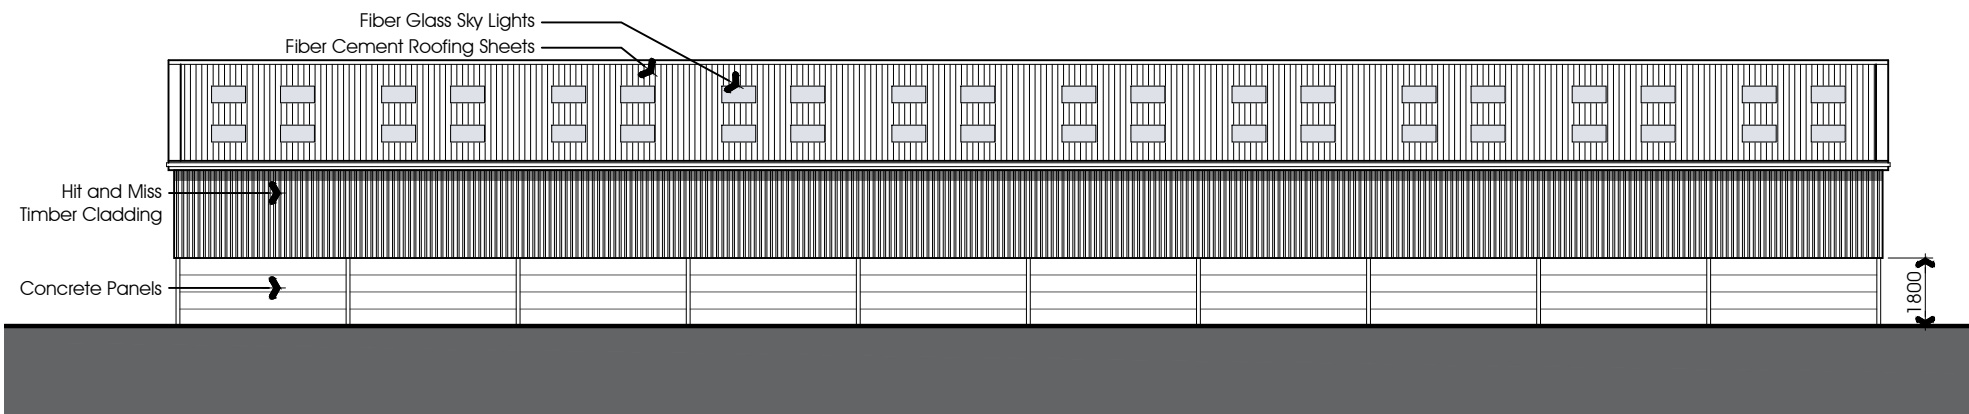

North Elevation

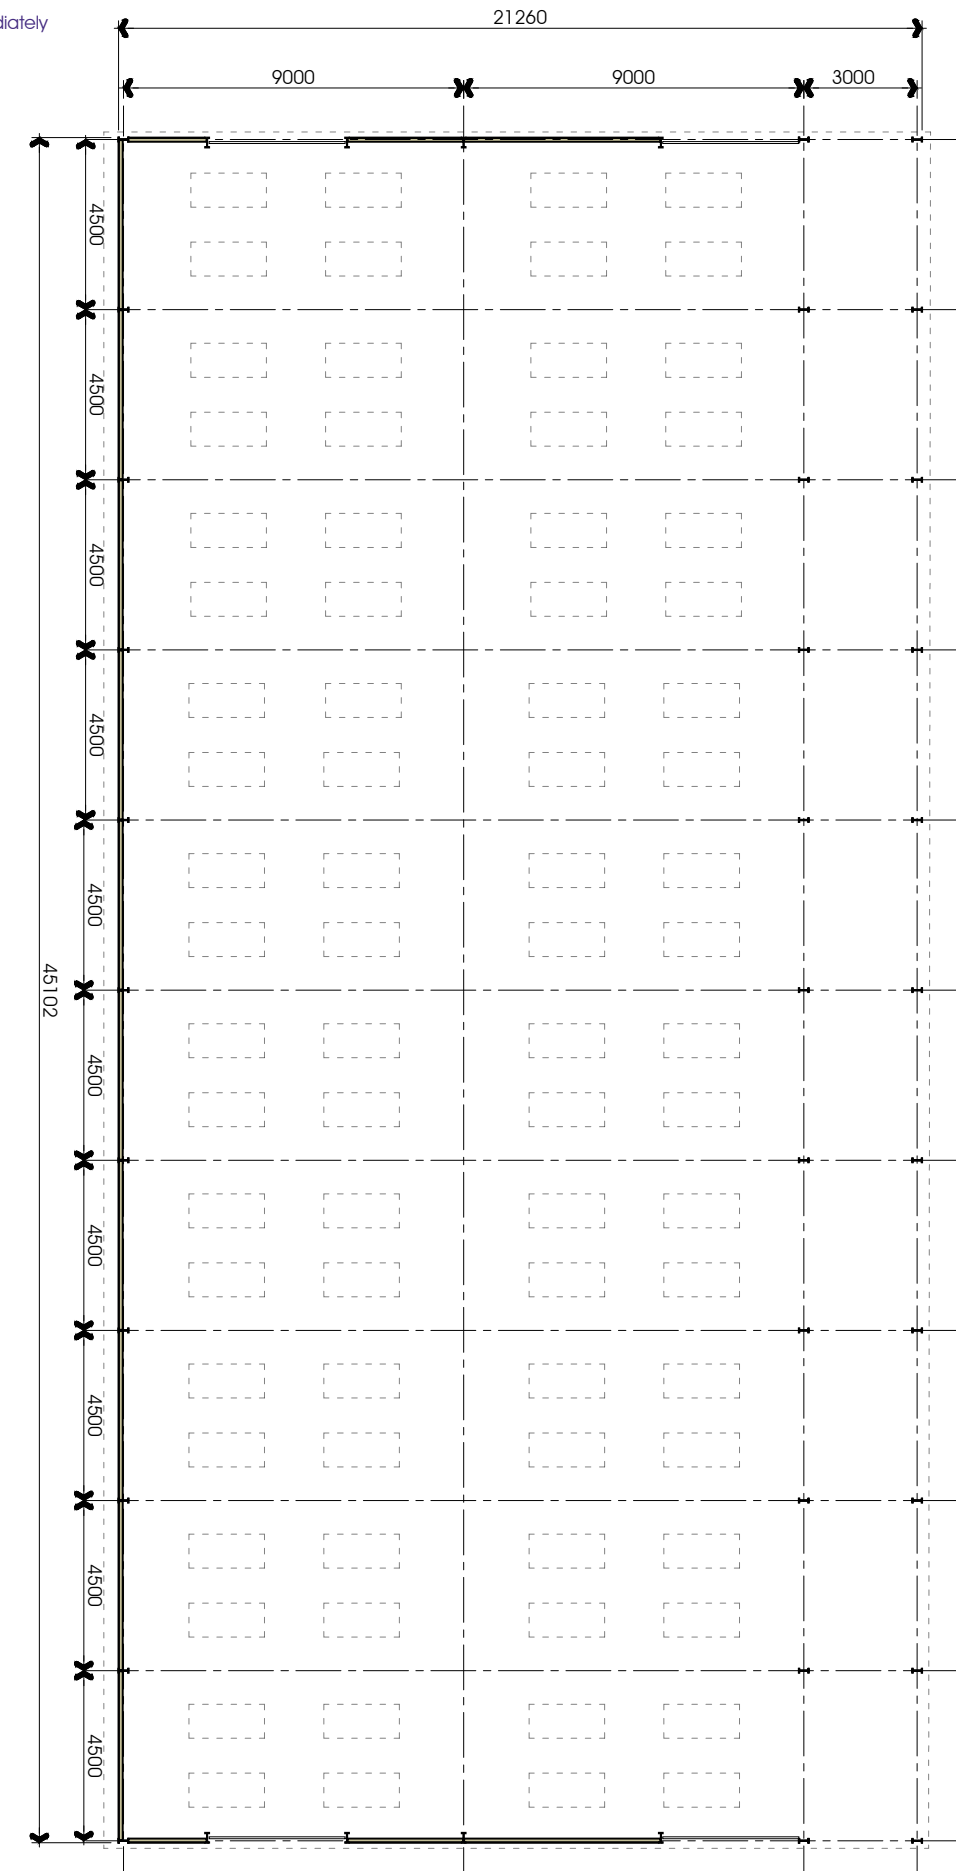

Floor Plan

 

Agricultural Building
Hesketh End Farm Judd Holmes Lane PR3 2TJ
Mr J Kenyon

Proposed Plans & Elevations

DATE 30.04.2021

JOB NO. 3269
DRAWING NO. 03
REVISION
SCALE 1:200 @ A3

