




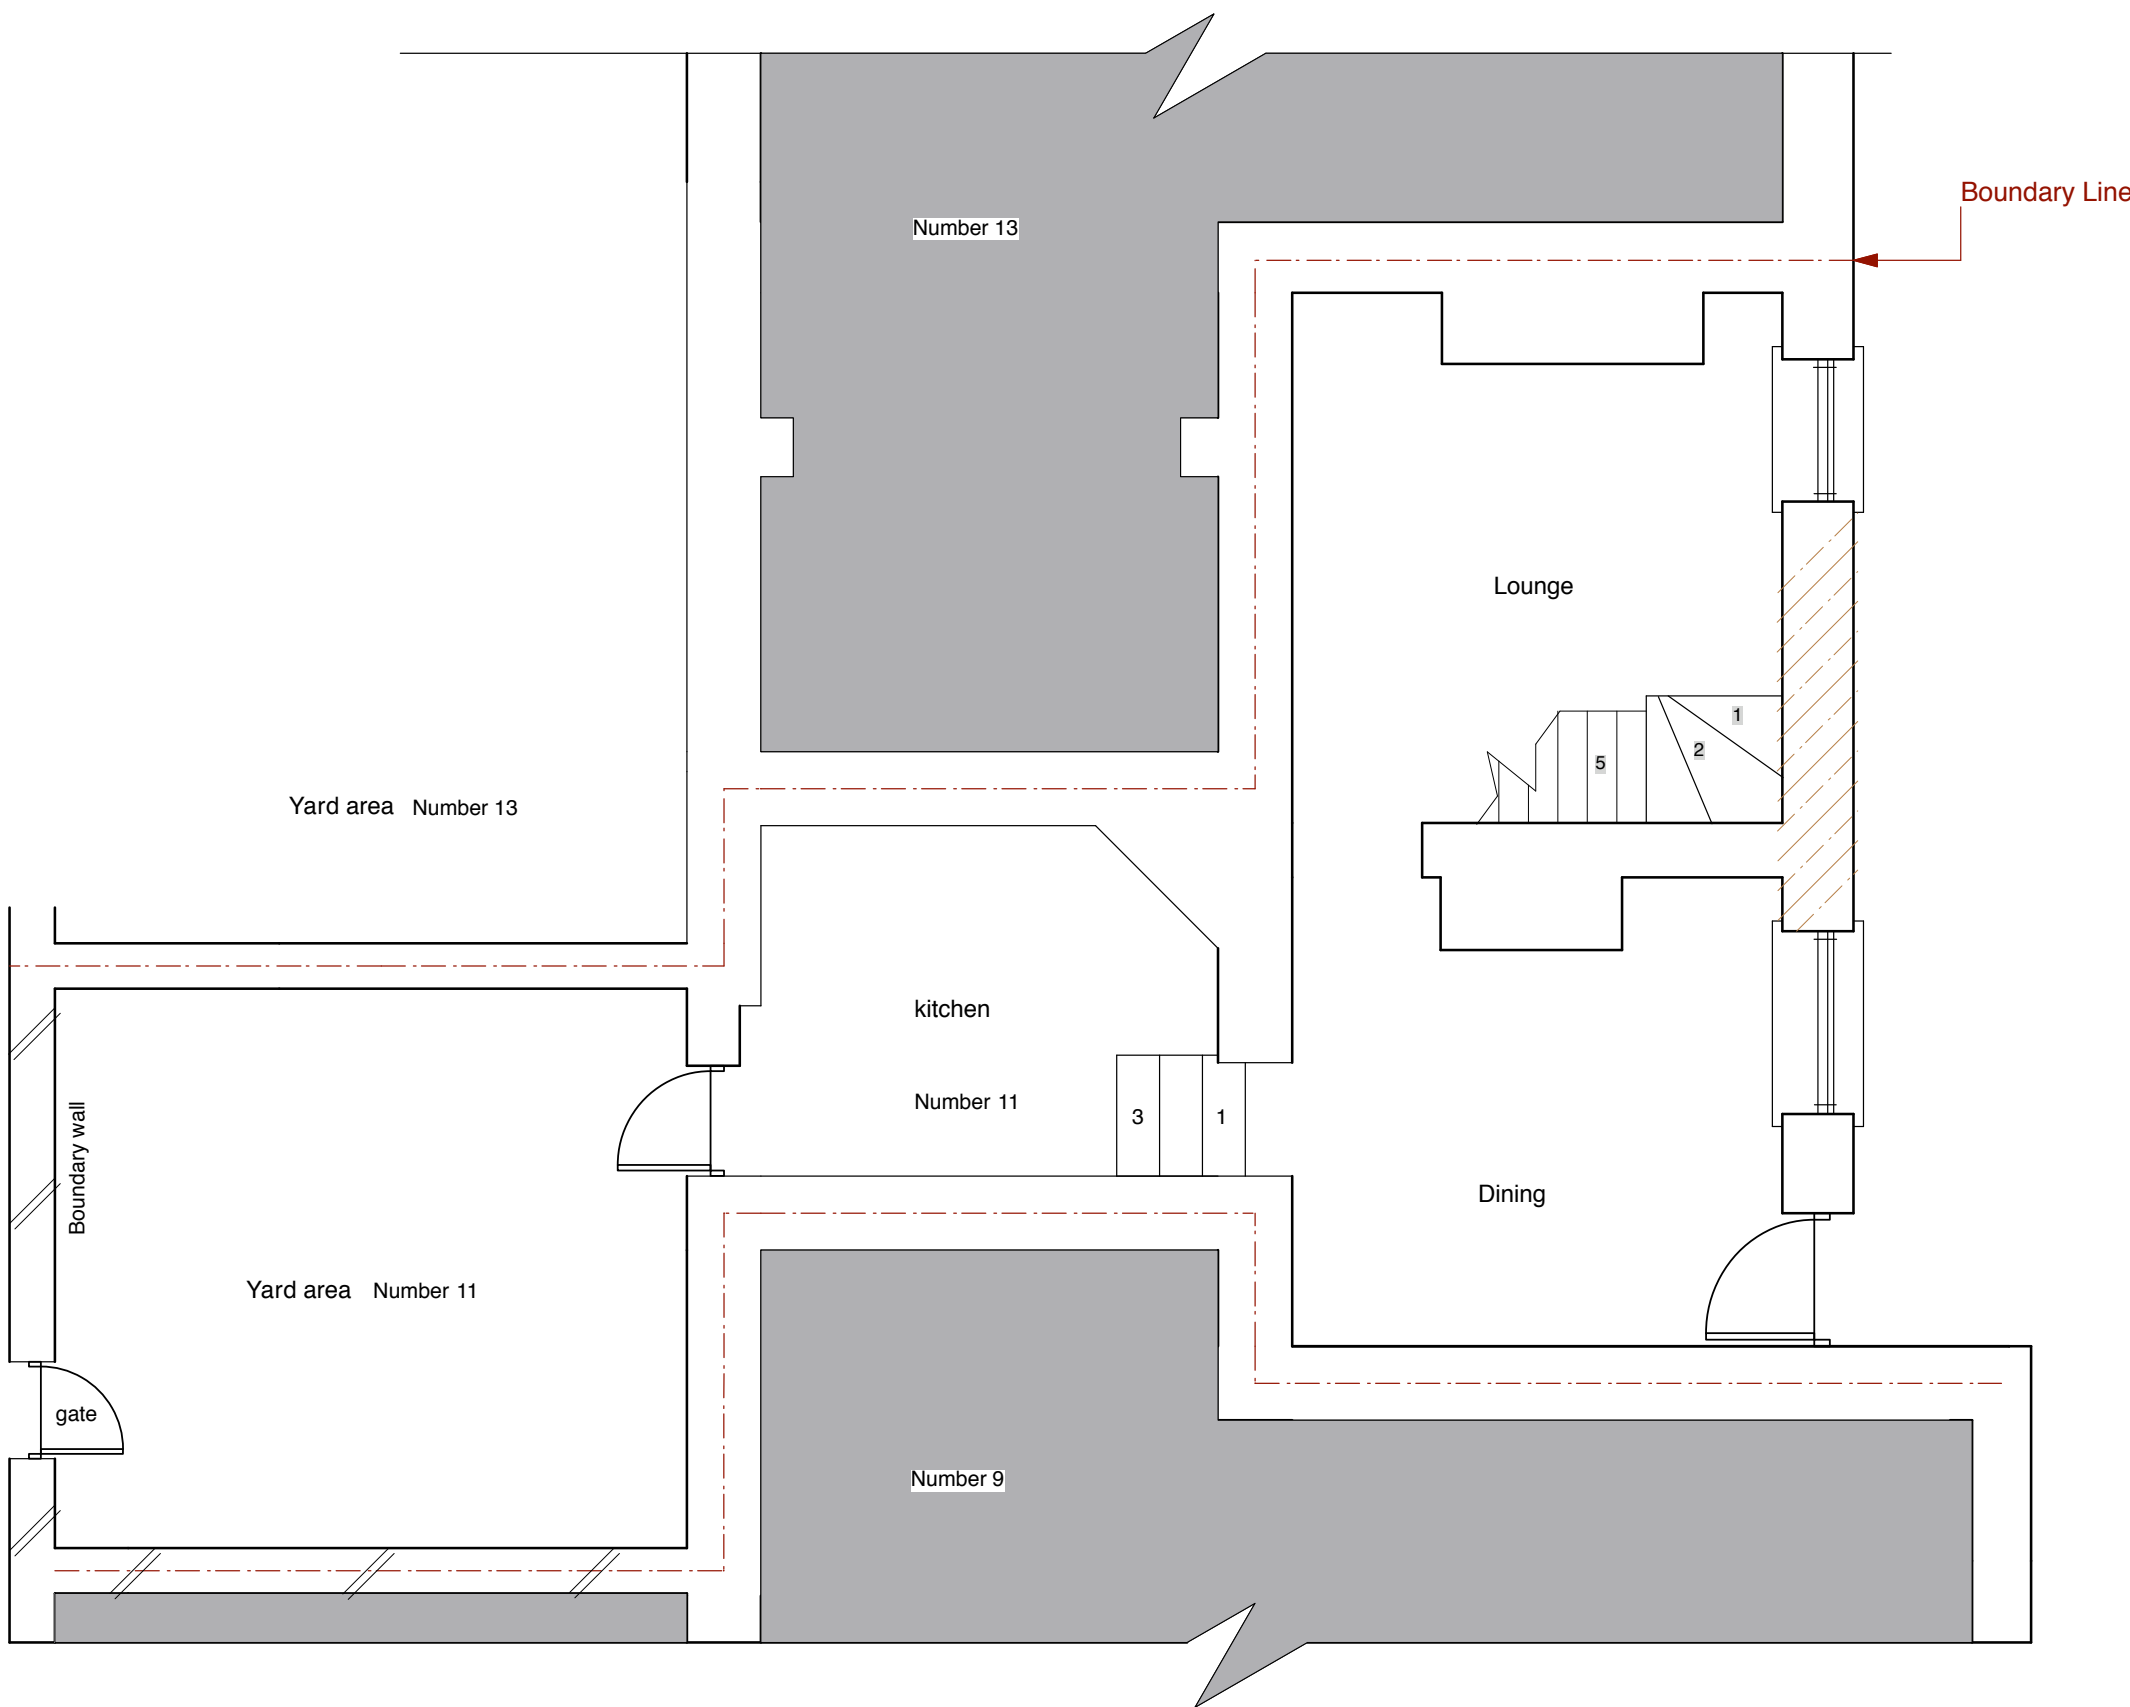


GROUND FLOOR PLAN EXISTING

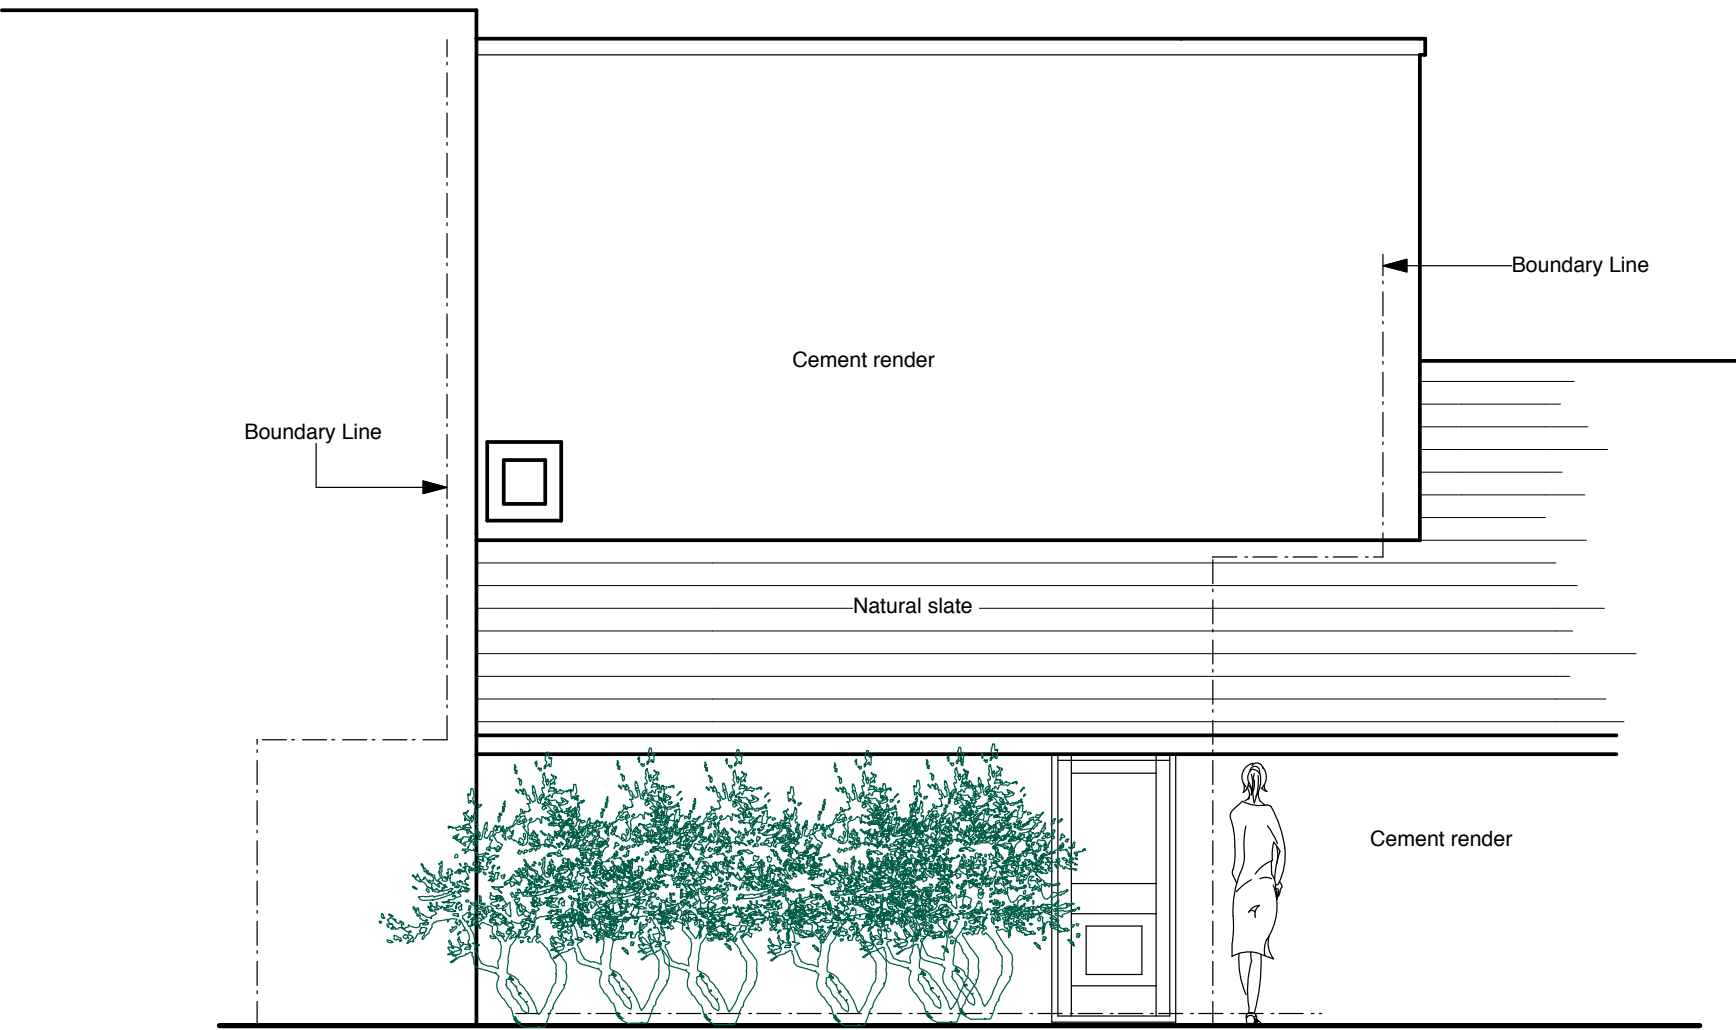


REAR ELEVATION (SOUTH) EXISTING

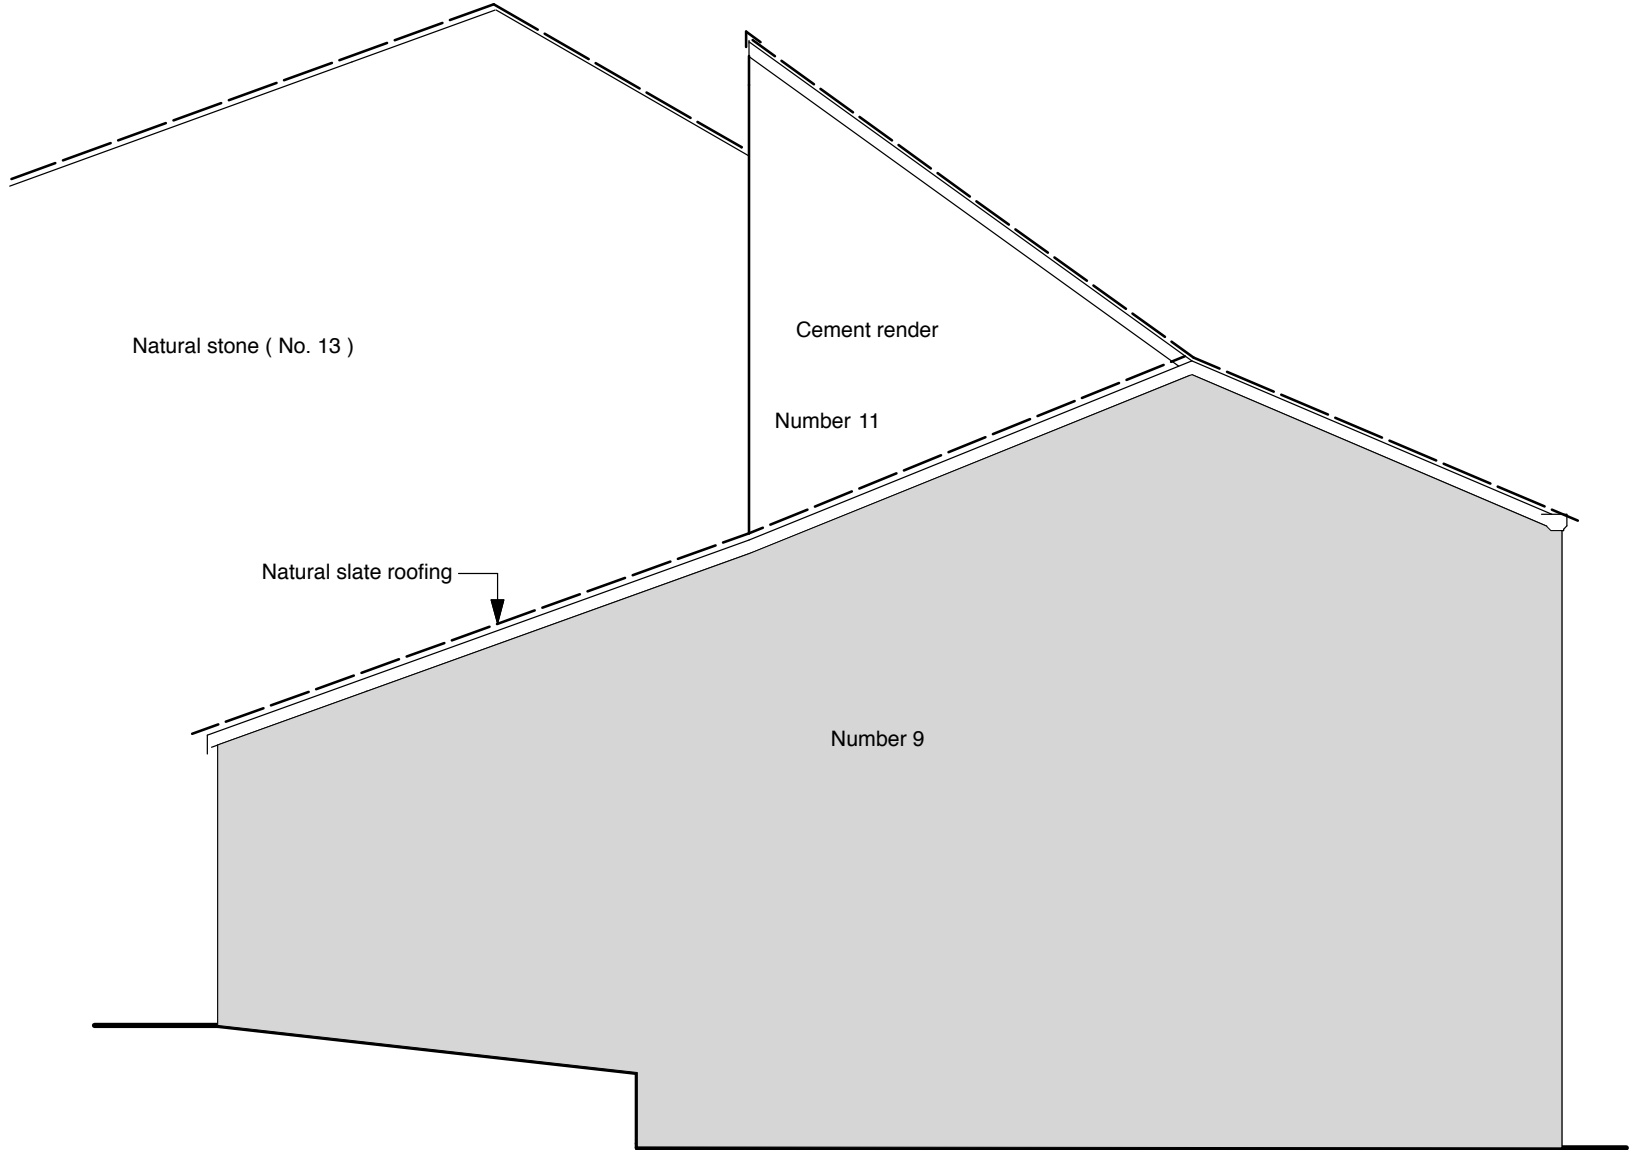

SIDE ELEVATION (EAST) EXISTING

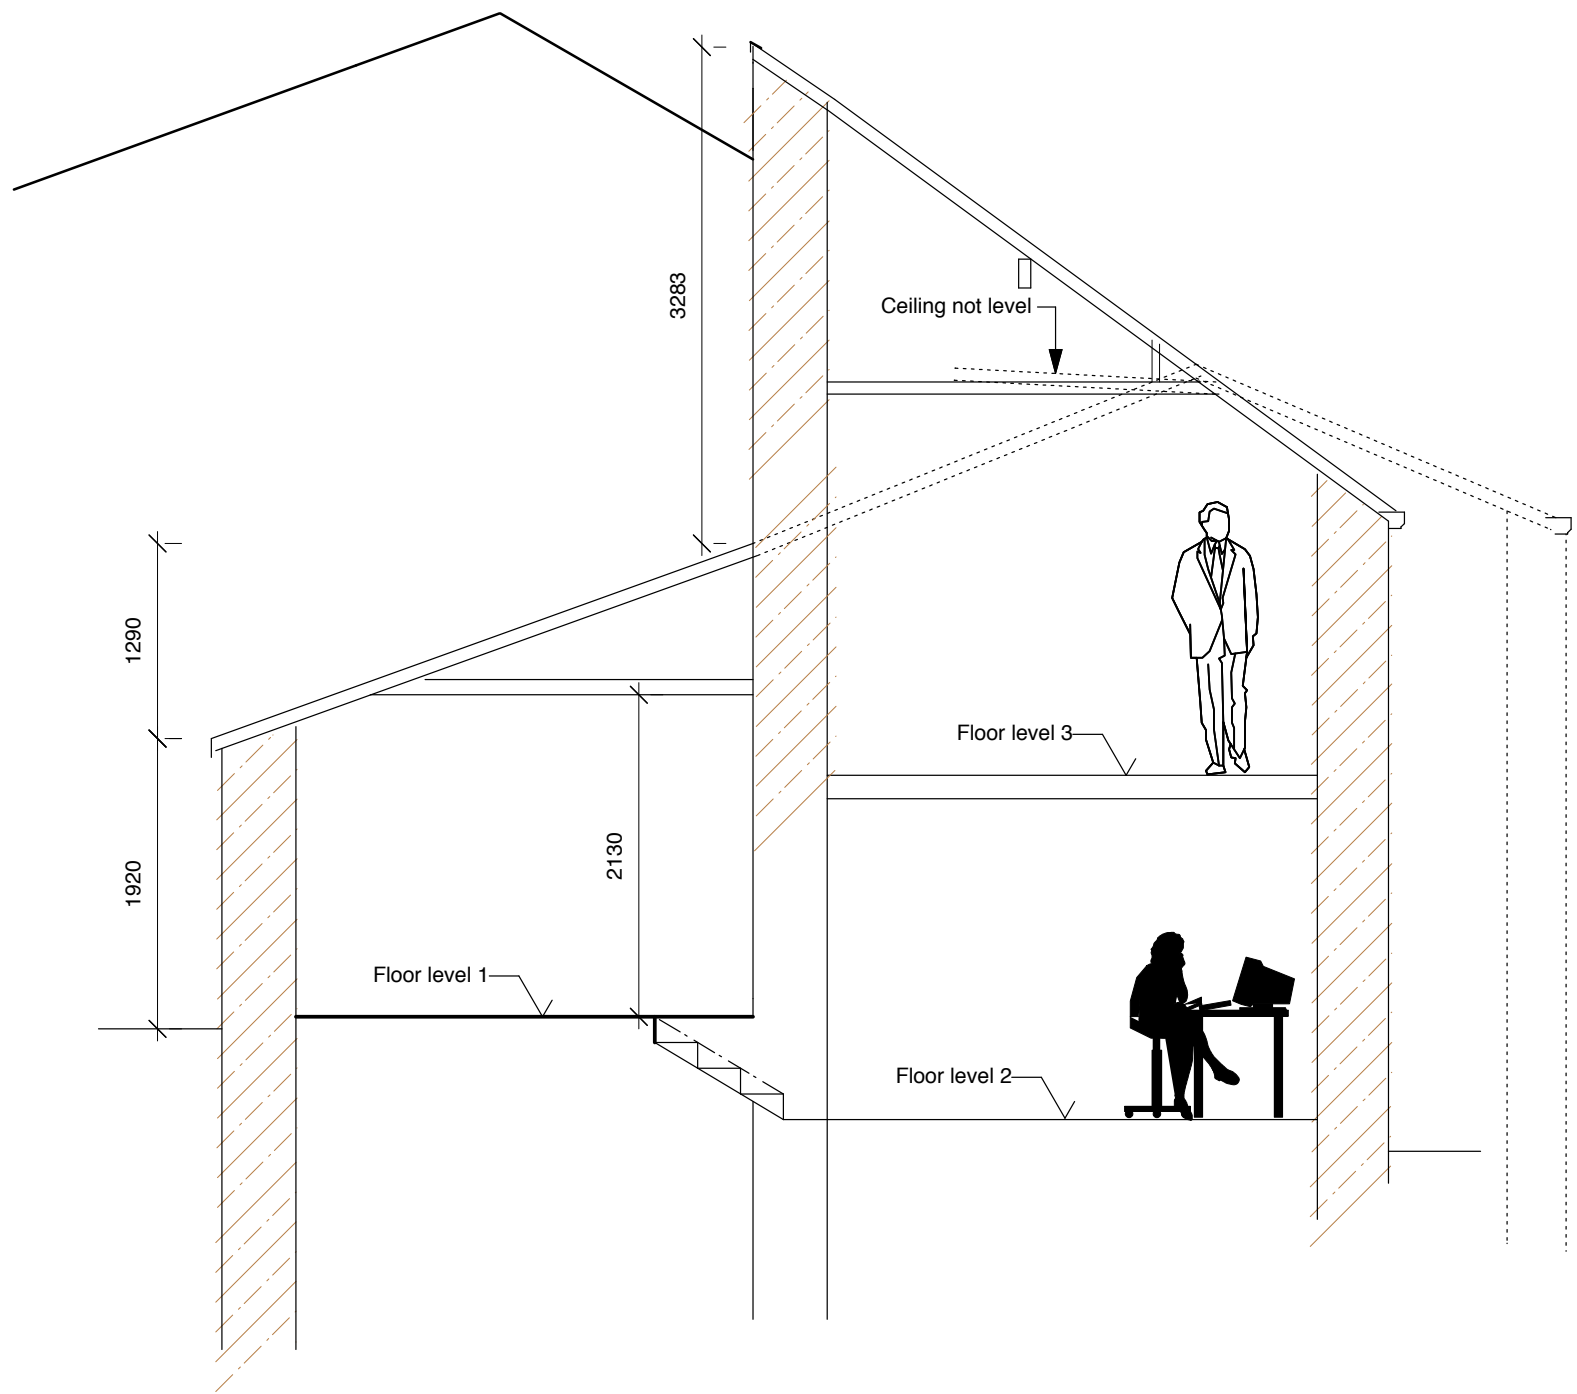

CROSS SECTION EXISTING

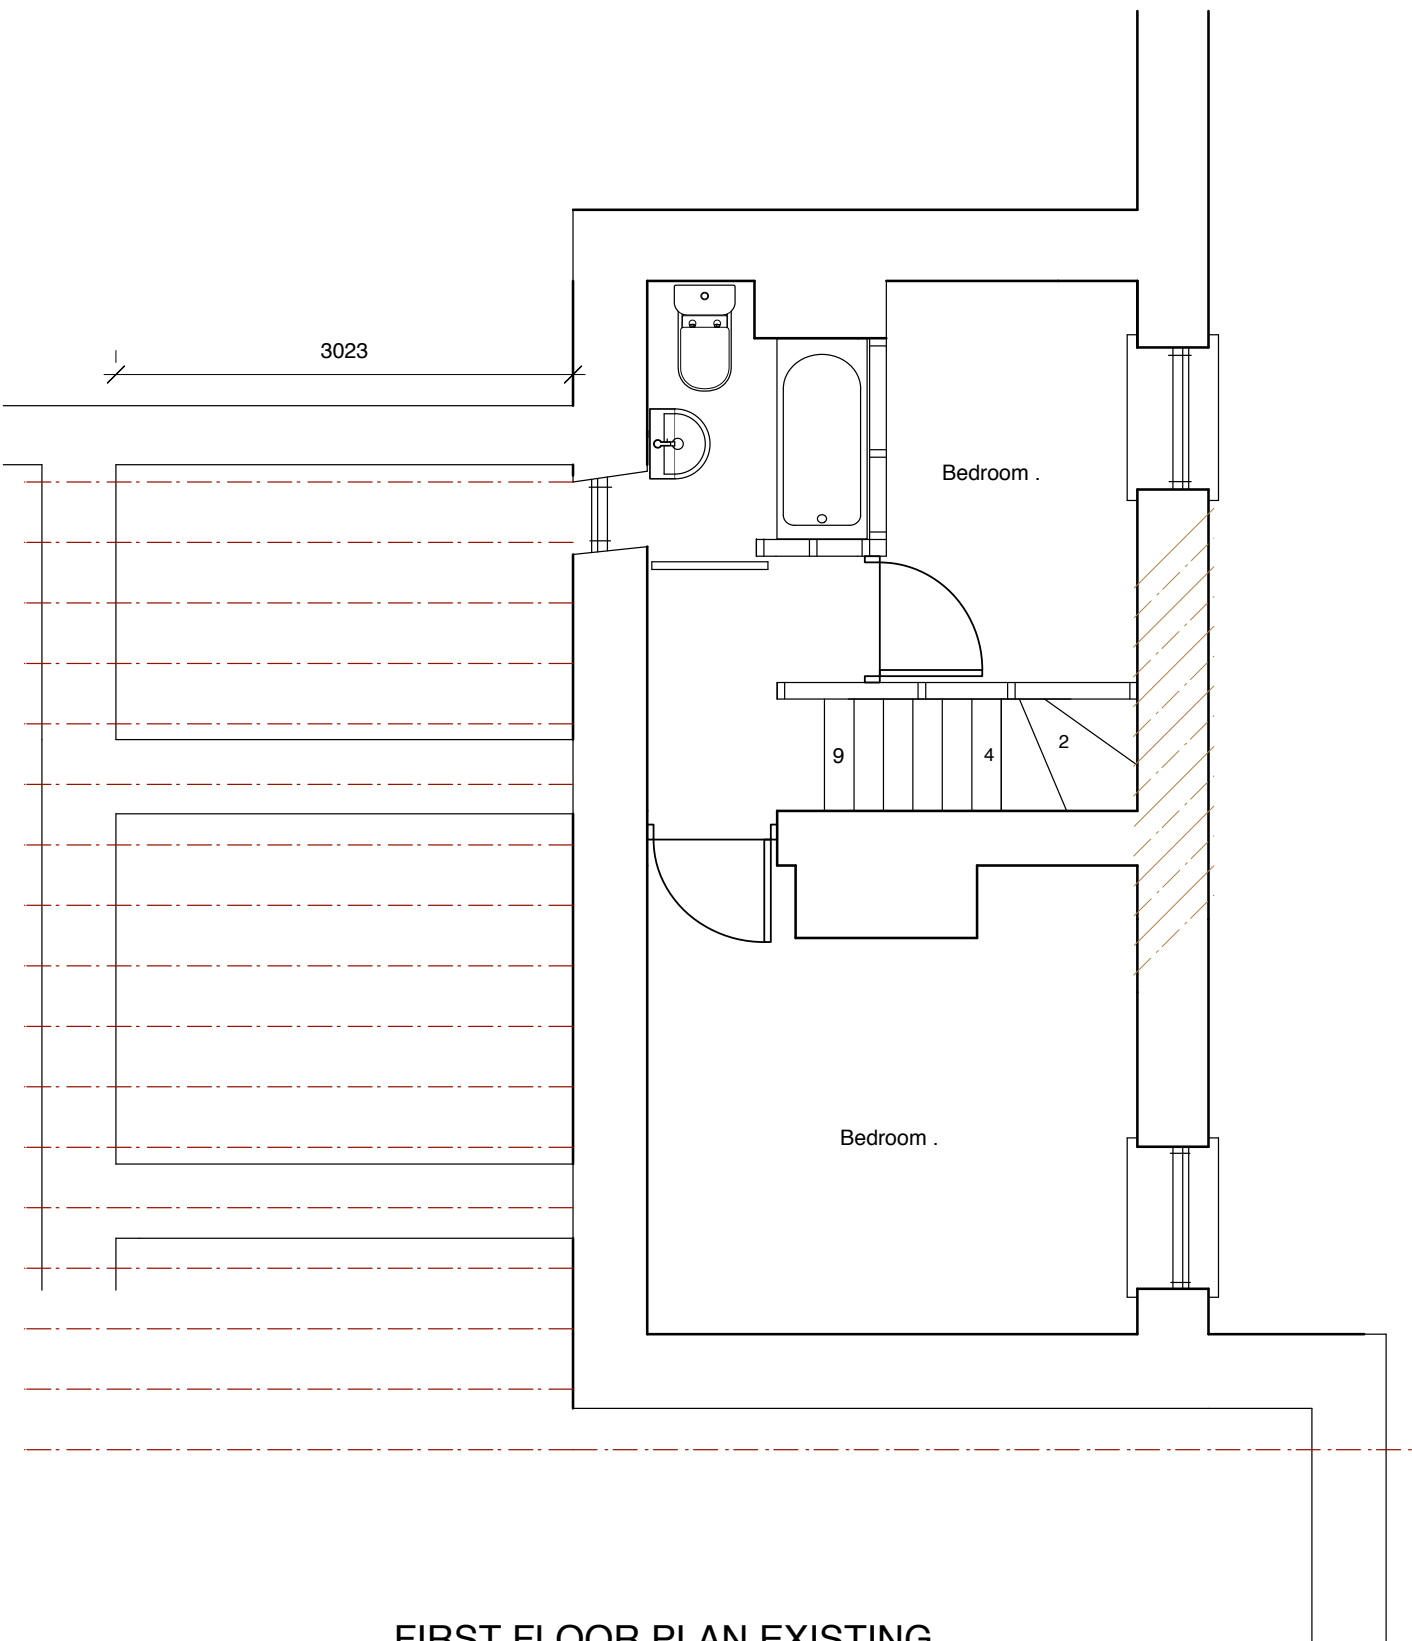

FIRST FLOOR PLAN EXISTING
(Rear roof over in red) .

NEWHEY LOFT CONVERSIONS
LLOYD STREET SAW MILLS
HIGHER LLOYD STREET
DARWEN
telephone 01254 706446

JILL CROXFORD
11 MELLOR BROOK
MELLOR BLACKBURN

telephone 07933 390154
drawing number D 1116 / 20 /01
scale 1-50
issue date 19th October 2020
drawn

For planning submission only , this sketch
has no construction detail .

