




GROUND FLOOR PLAN PROPOSED

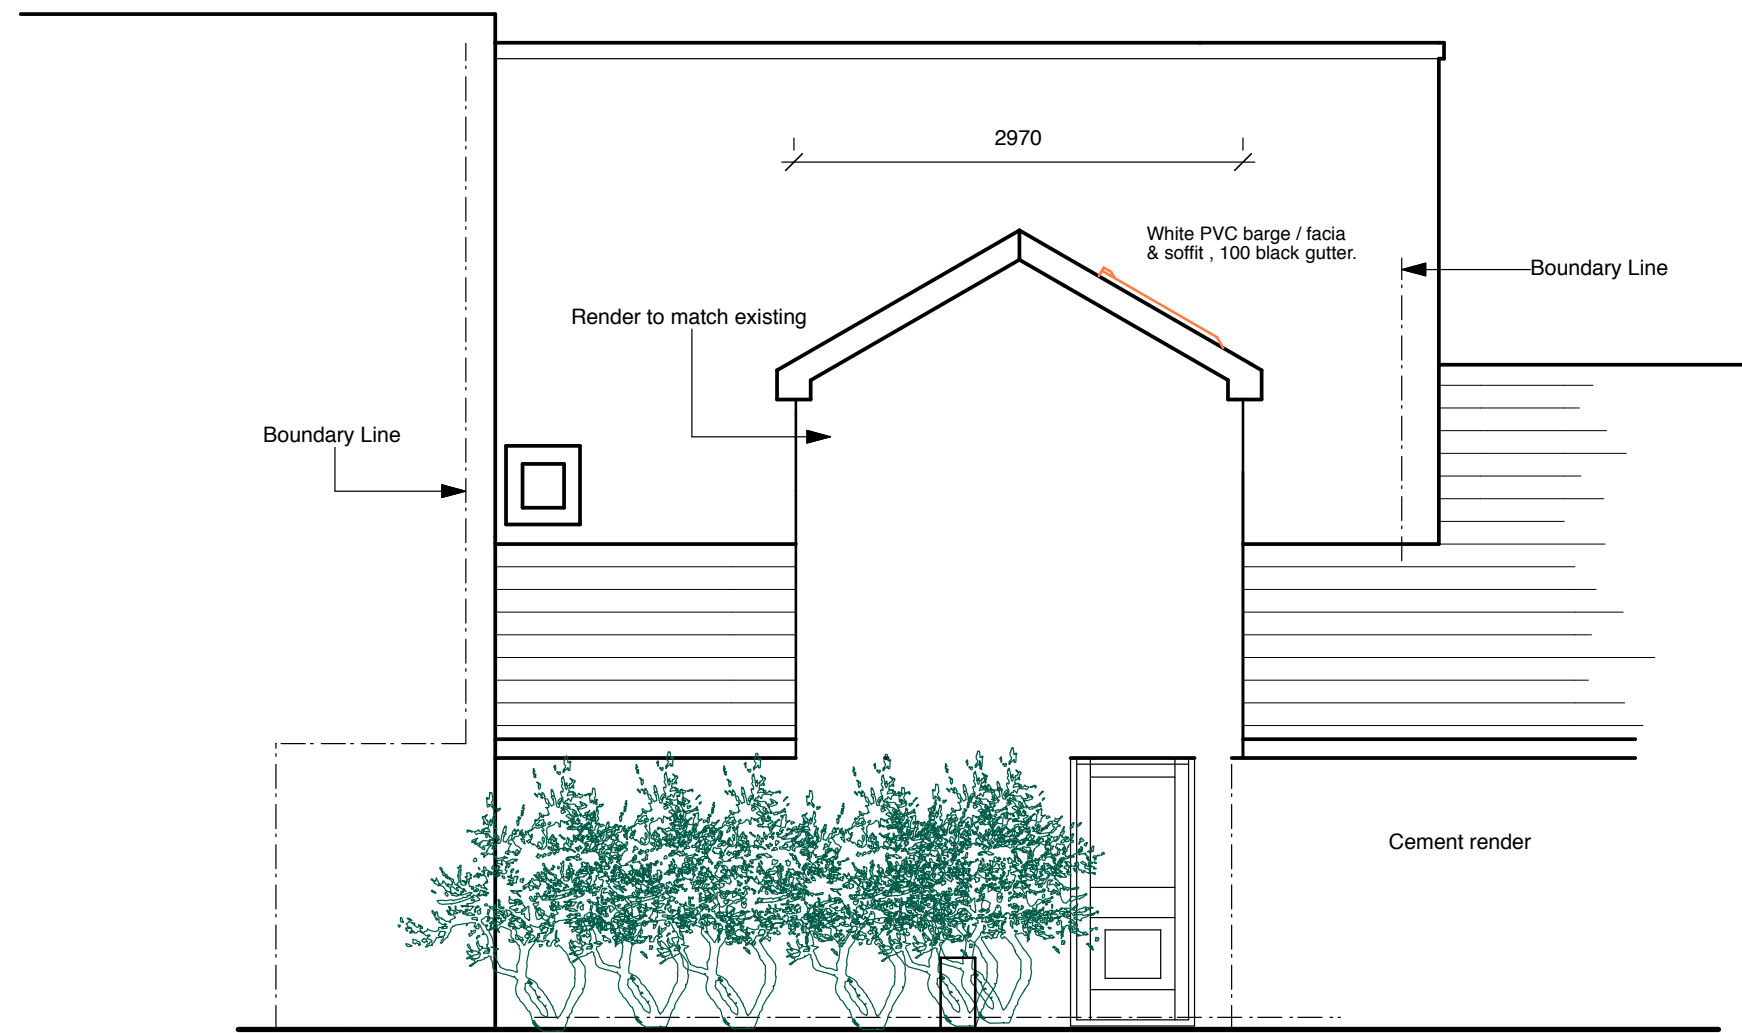


REAR ELEVATION (SOUTH) PROPOSED

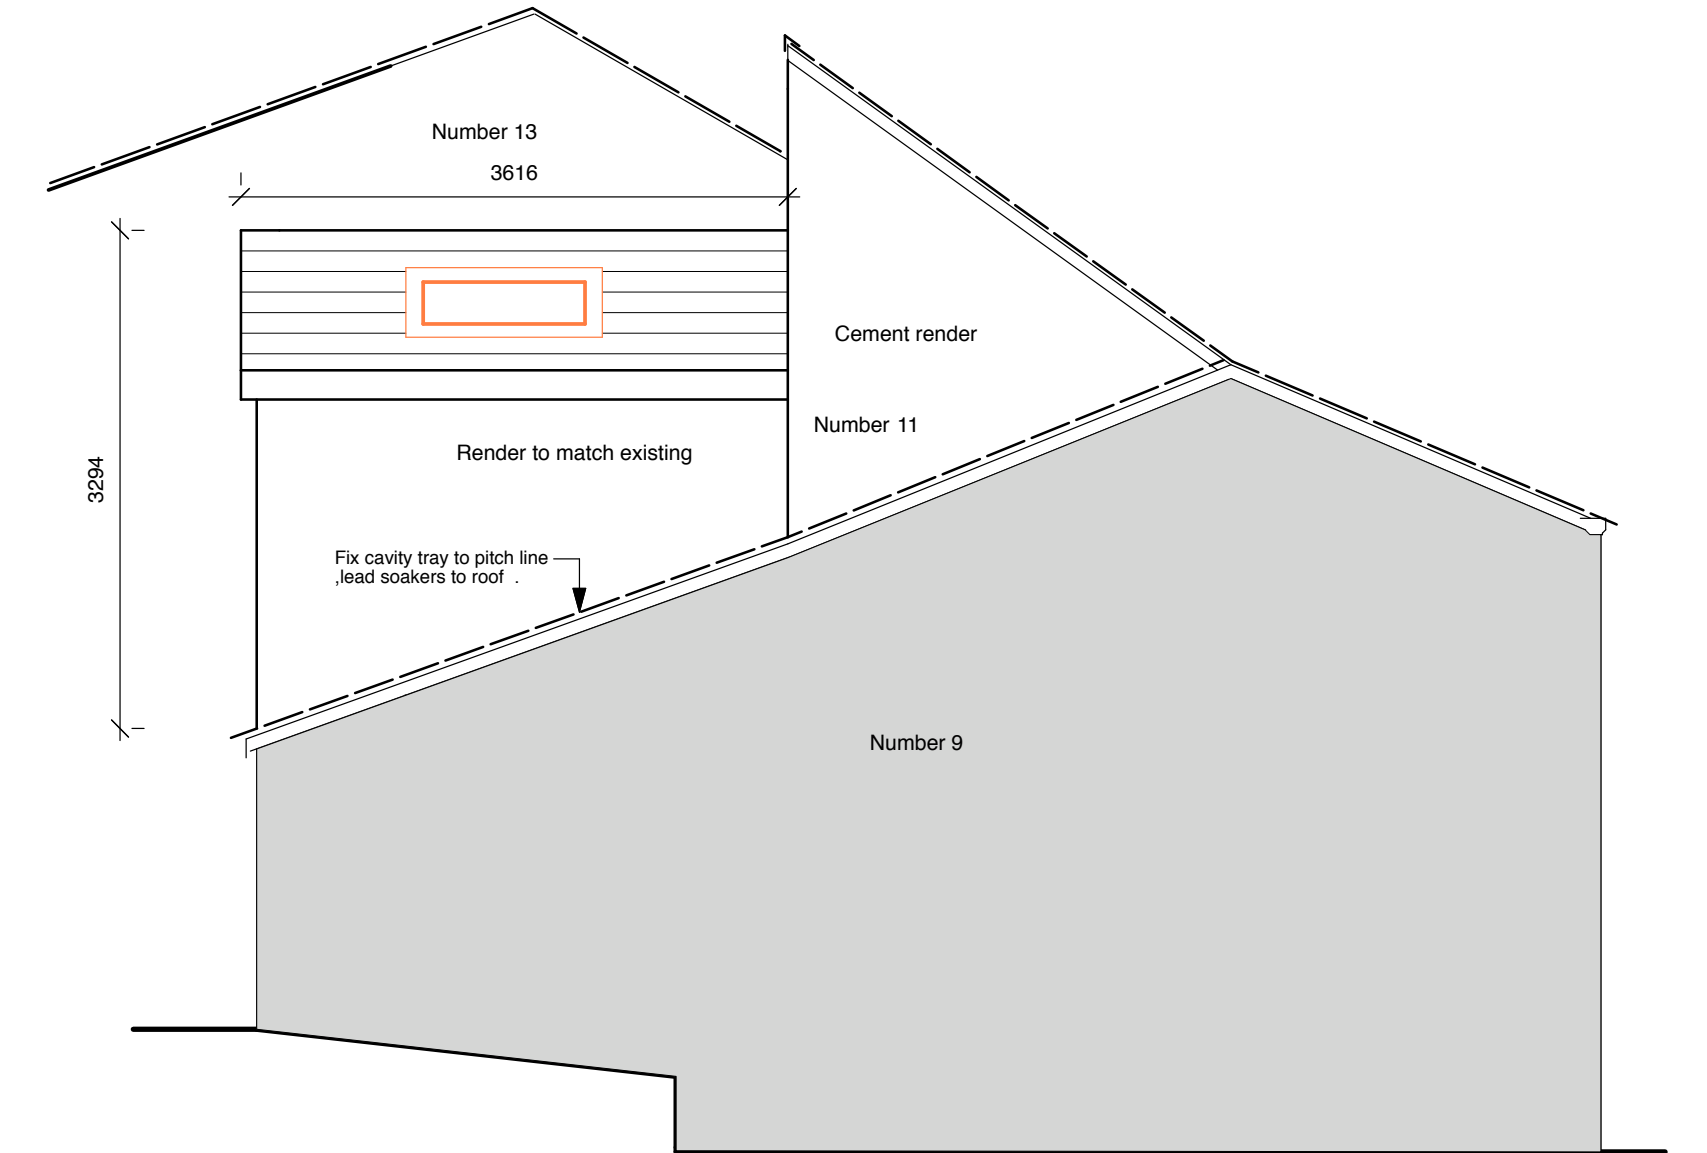


SIDE ELEVATION (EAST) PROPOSED

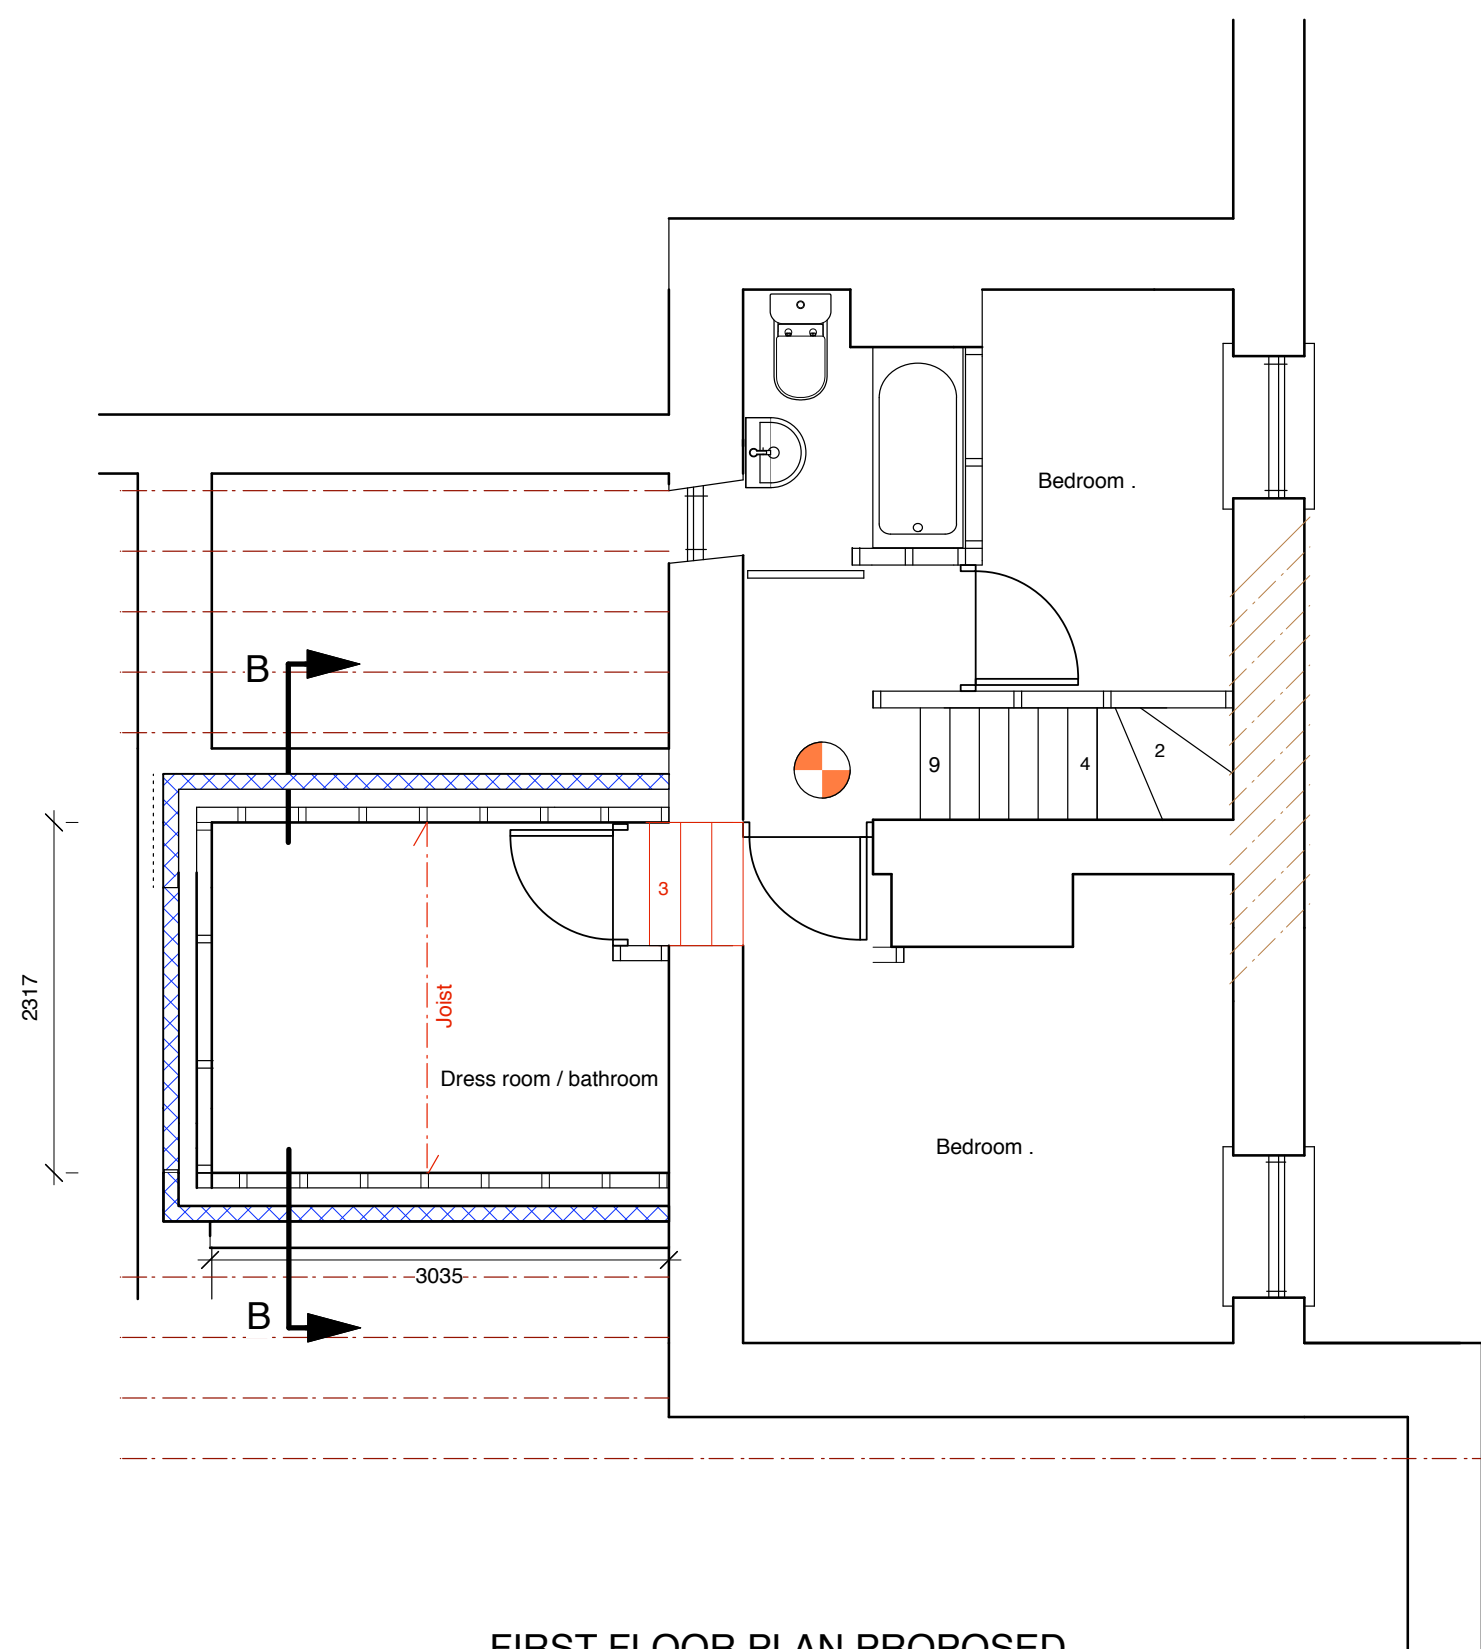

FIRST FLOOR PLAN PROPOSED
(Rear roof over in red) .

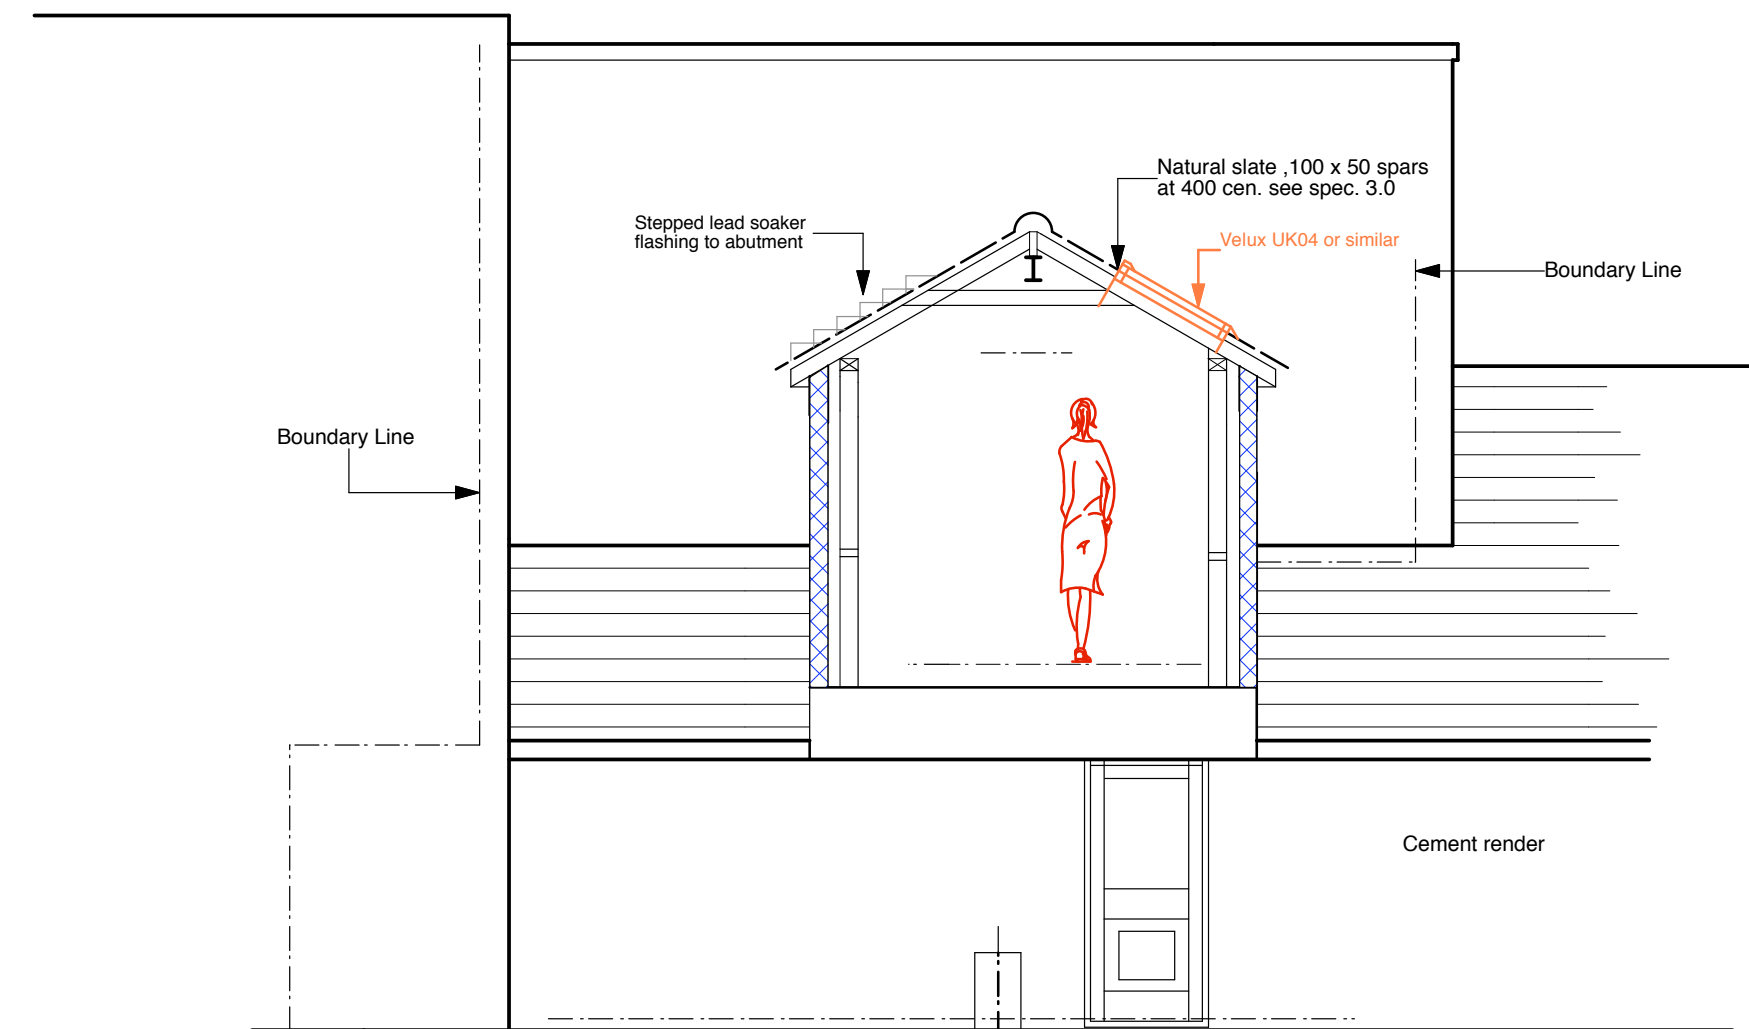

SECTION B - B PROPOSED


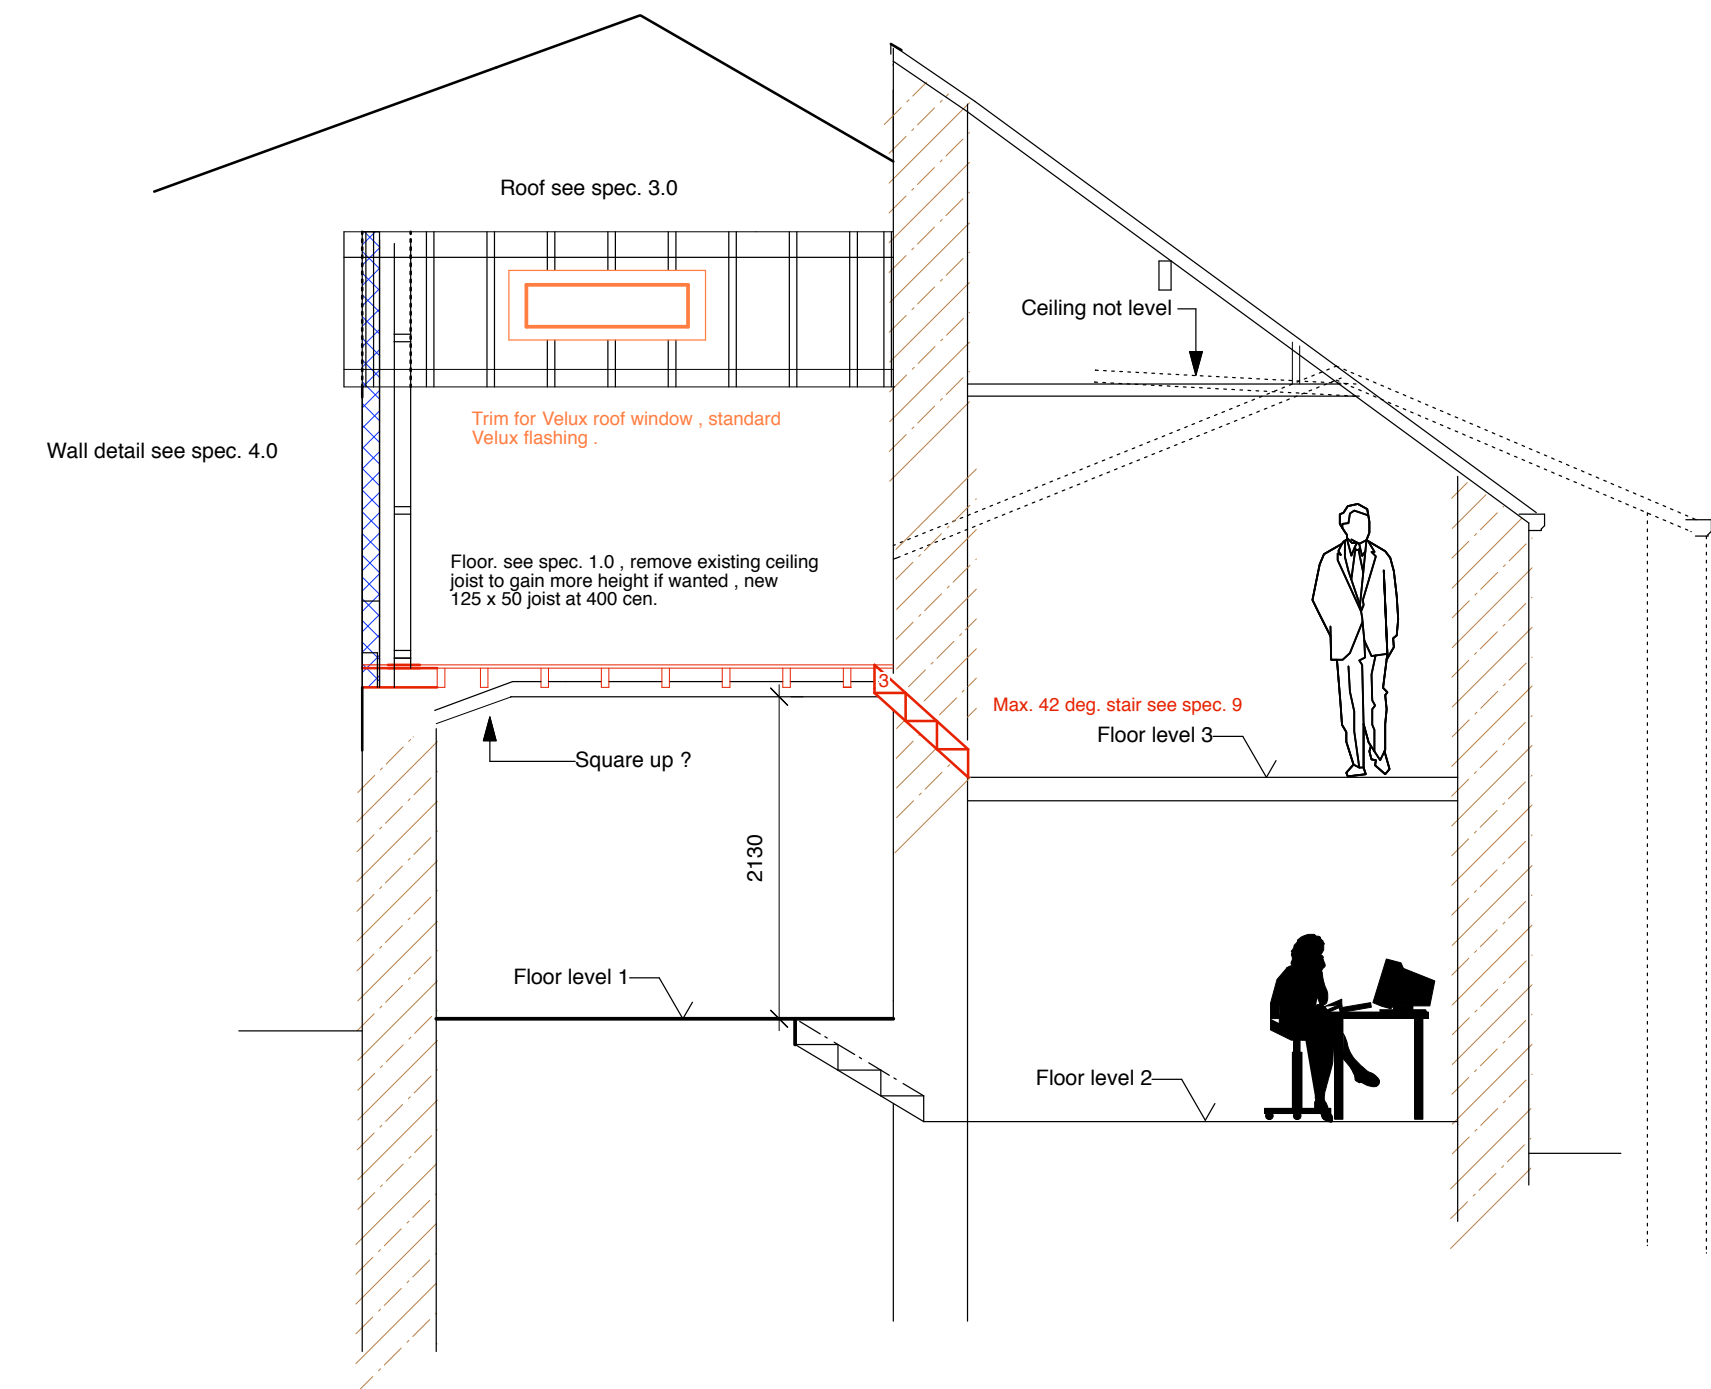


CROSS SECTION PROPOSED



Denotes mains wired smoke alarm, linked, recommended

For planning submission only, this sketch has no construction detail.

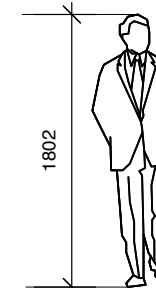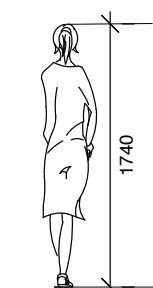

NEWHEY LOFT CONVERSIONS
LLOYD STREET SAW MILLS
HIGHER LLOYD STREET
DARWEN
telephone 01254 706446

JILL CROXFORD
11 MELLOR BROOK
MELLOR BLACKBURN
BB2 7PH

telephone 07933 390154

drawing number D 1116 / 20 /02

scale 1-50

issue date 19th October 2020

drawn

PROPOSED DETAIL