



Copyright in all documents and drawings prepared by the Contract Administrator and any work executed from these documents and drawings shall, unless otherwise agreed remain the property of this practice. Do Not Scale off this drawing. All dimensions to be checked on site and any discrepancies to be referred to the Contract Administrator before proceeding. All discrepancies between information shown in the drawing and the information in the specification to be referred to the Contract Administrator before proceeding. All levels to be checked on site. All omissions to be referred to the Contract Administrator prior to proceedings. Positions of existing drainage runs to be confirmed prior to proceeding and drains checked as necessary. All relevant boundary positions to be checked prior to proceeding.



Notes:
For Planning and Building Regulation purposes only

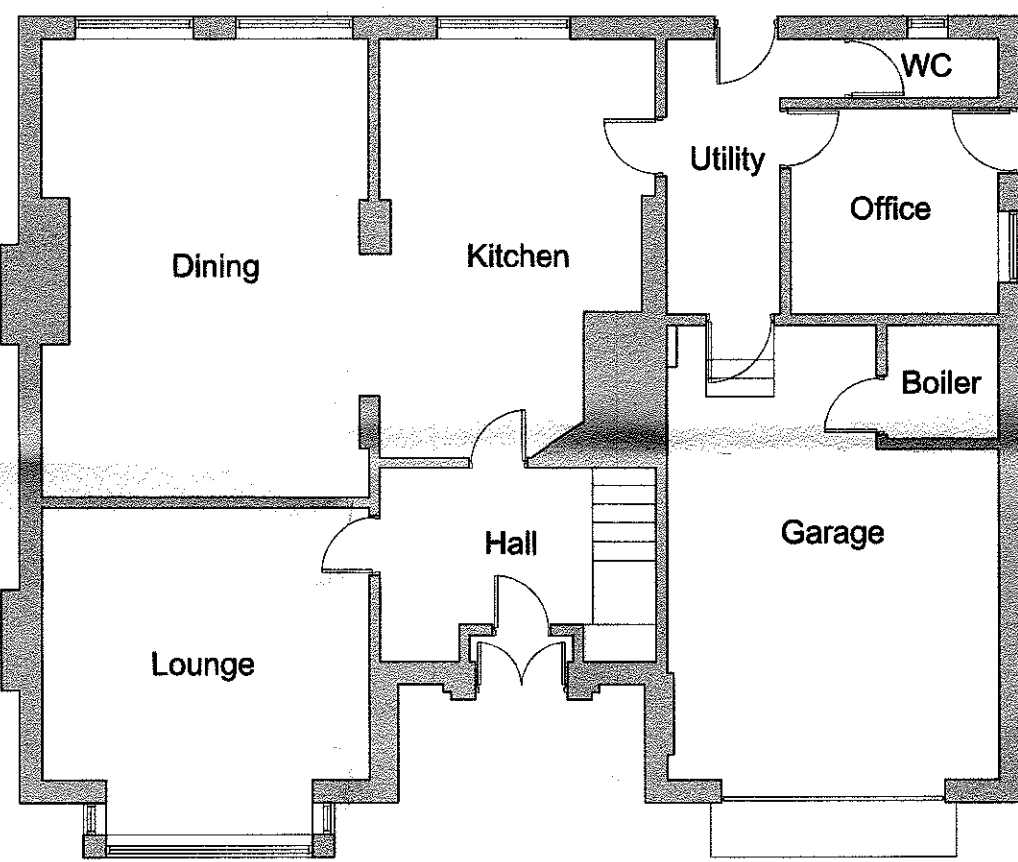

Location Plan 1:1250

 


Existing Ground Floor

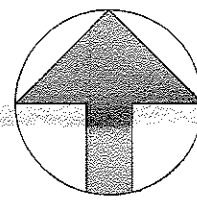
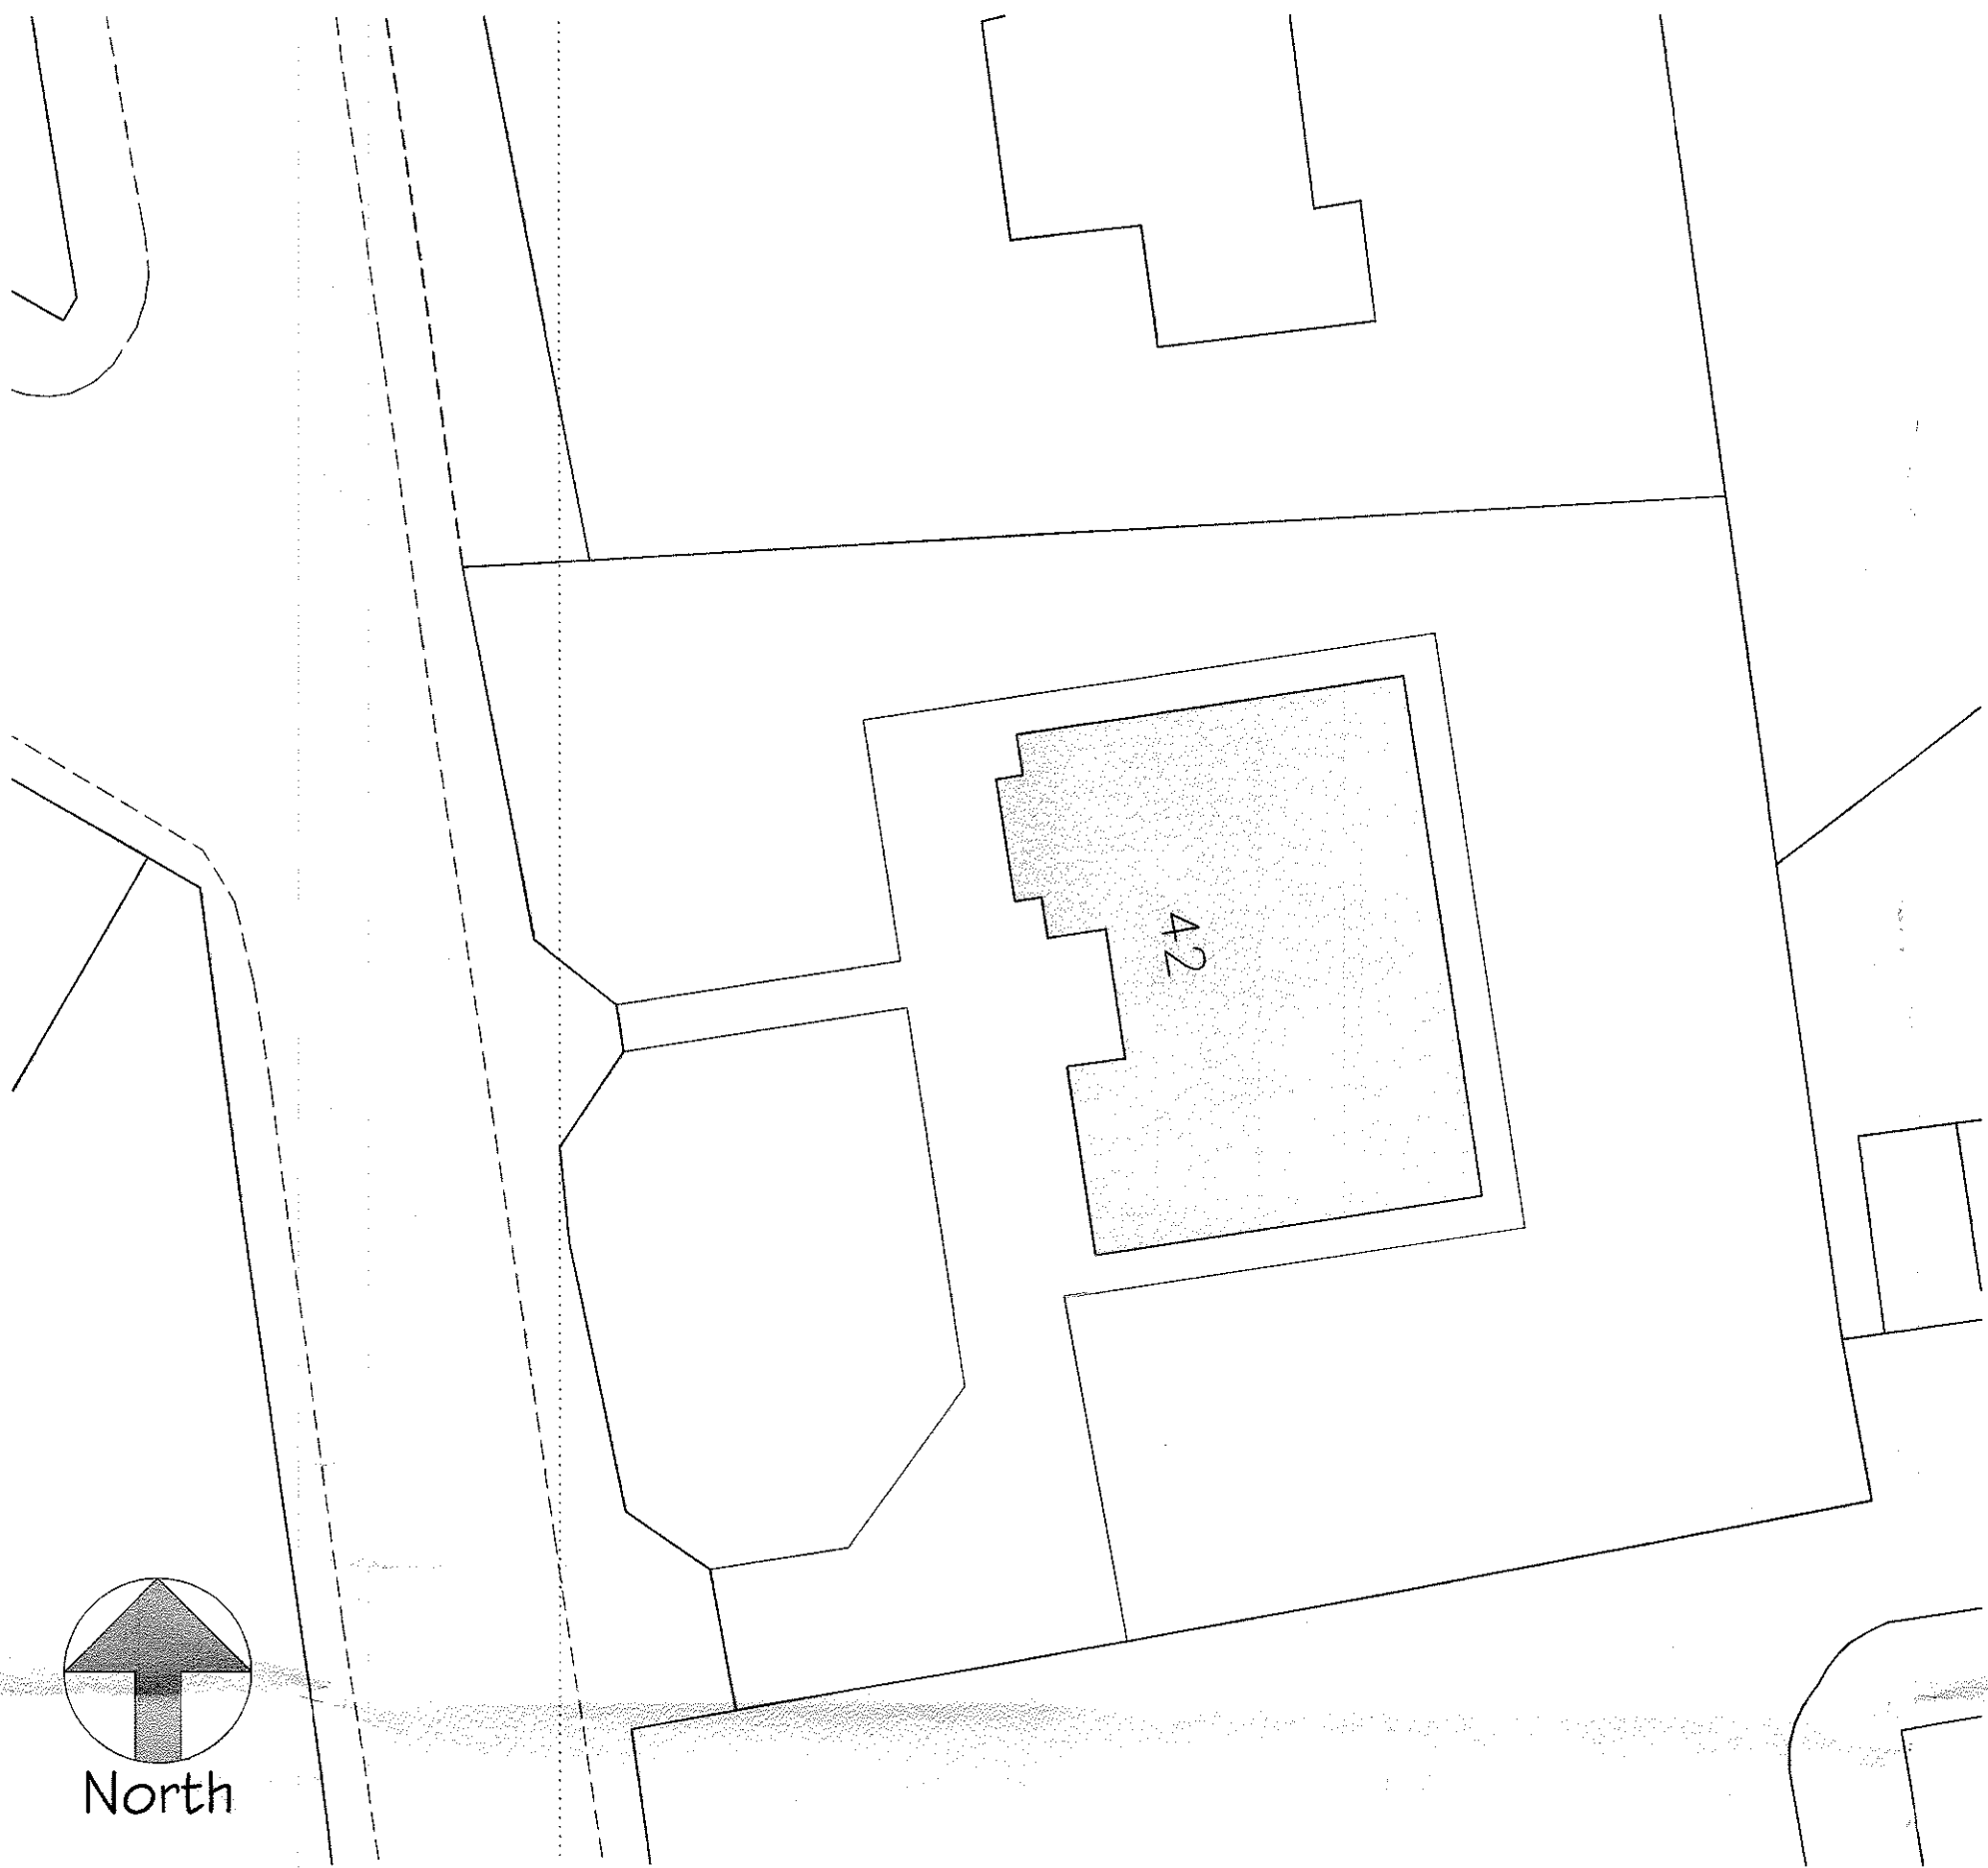


North

Site Plan 1:200

 

Existing Front Elevation

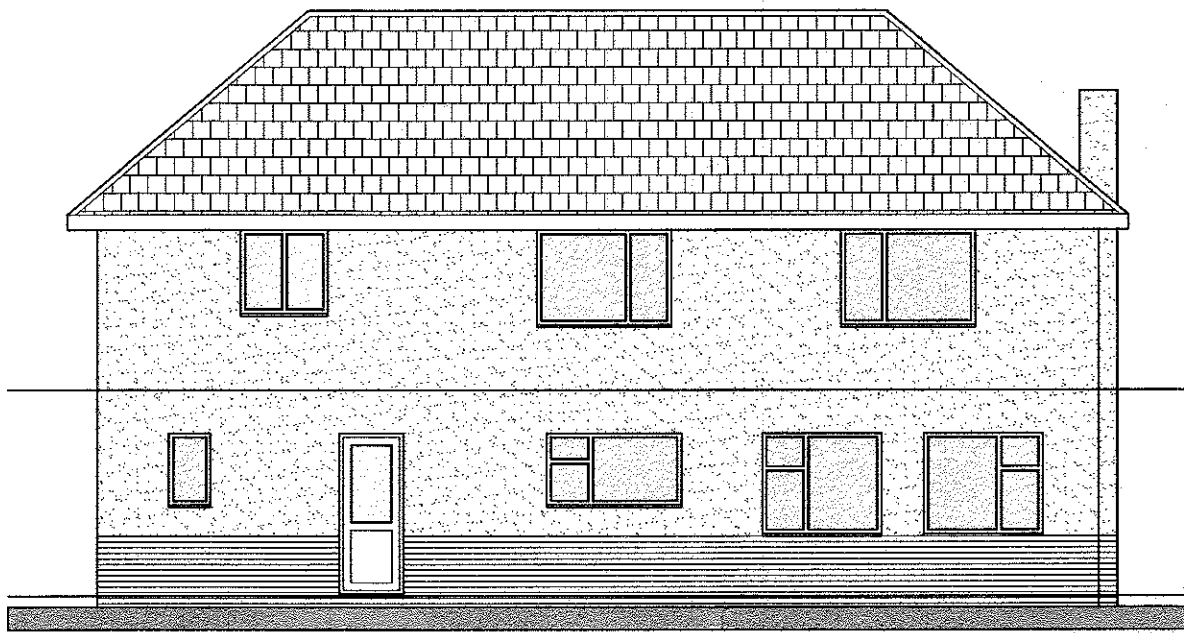 

Existing Rear Elevation



Existing Side Elevation

320160334P

Revision	Date	Description
----------	------	-------------

Client
Mr & Mrs S Wilkinson
42 Knowsley Rd
Wiltshire

Project
Proposed Single Storey
Side Extension & New Bay Infill

Drawing Title
Existing Details

Scale	Date	Drawn
1:100	Mar '15	-
Orig No.	Rev	Job No.
SW_101	-	-