



Plot boundary

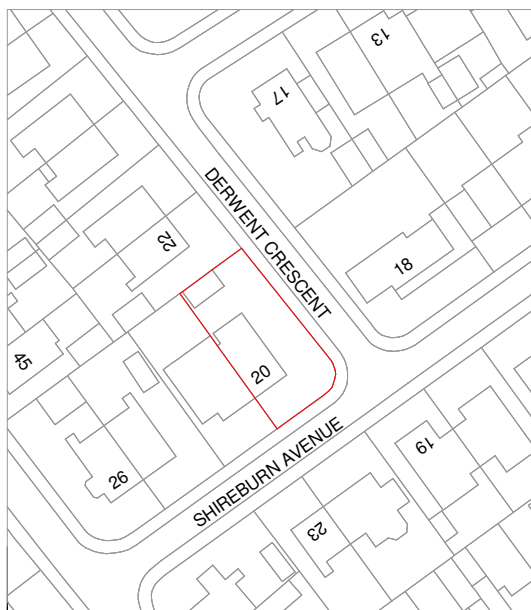

© Crown copyright and database rights 2020 OS 100042766

 

Location map

1 : 1250



EXTENSION PLANS

Extension Plans. 16 Shakespeare Road W7 1LR

20 Shireburn Avenue
Clitheroe
Lancashire
BB7 2PN

PROJECT ADDRESS:

LOCATION MAP

DRAWING TITLE:

Conor Shields & Melissa Pollitt

CLIENT:

Date: 20.05.2021

1:1250
Scale (@ A4)

Rev. Date

Rev.

Drawn by: KT


SA-R00-EX-101

Checked by:

DRAWING NUMBER:

PROJECT:


Dormer Extension

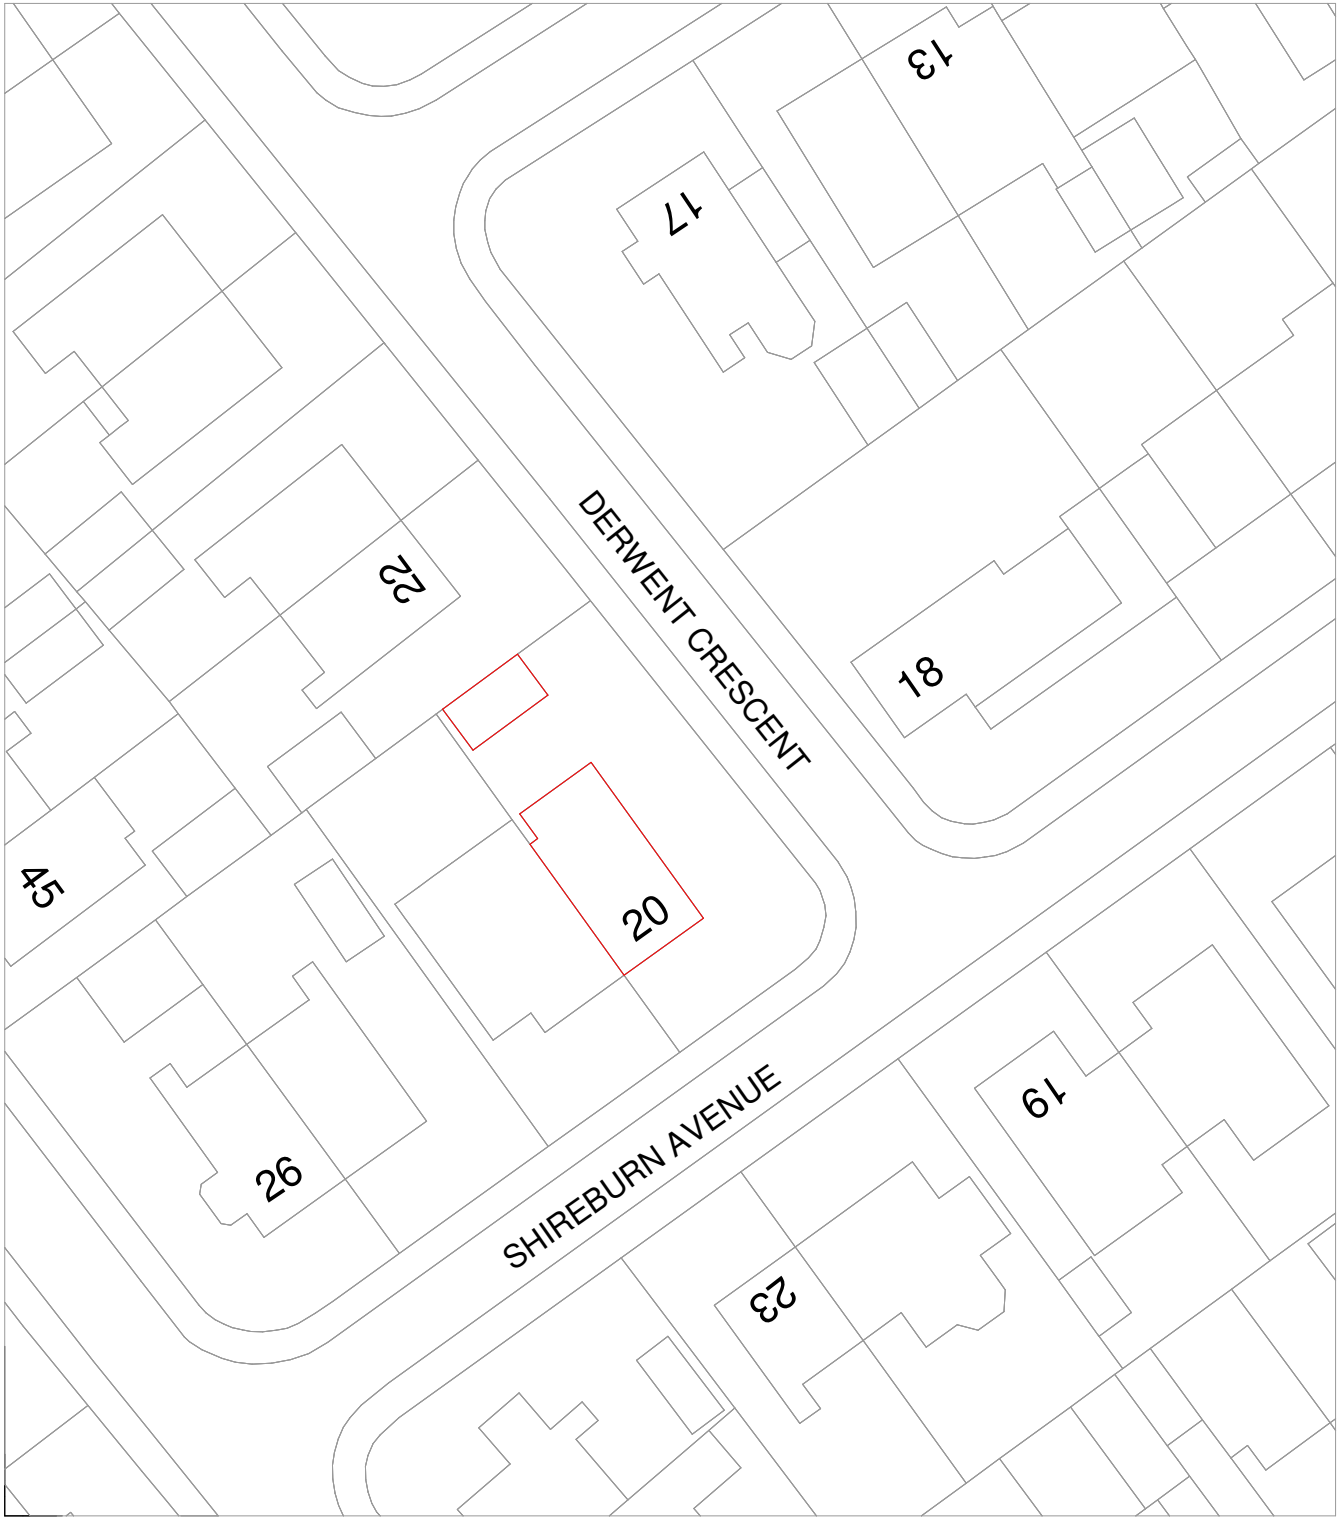


© Crown copyright and database rights 2020 OS 100042766

Site Plan

1 : 500

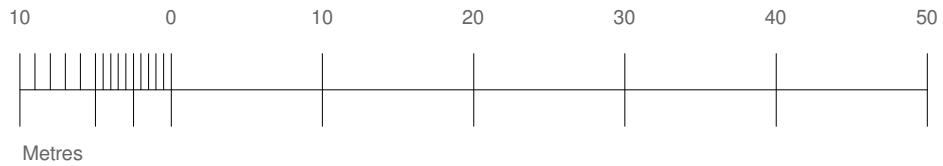

<div> EXTENSION PLANS</div> <div>Extension Plans. 16 Shakespeare Road W7 1LR</div>	20 Shireburn Avenue Clitheroe Lancashire BB7 2PN	CLIENT: Conor Shields & Melissa Pollitt			
	PROJECT ADDRESS:	Date: 20.05.2021	1:500 Scale (@ A4)	Rev. Date	Rev.
PROJECT: Dormer Extension	DRAWING TITLE: SITE PLAN	Drawn by: KT	SA-R00-PR-109		
		Checked by:			