



Plot boundary

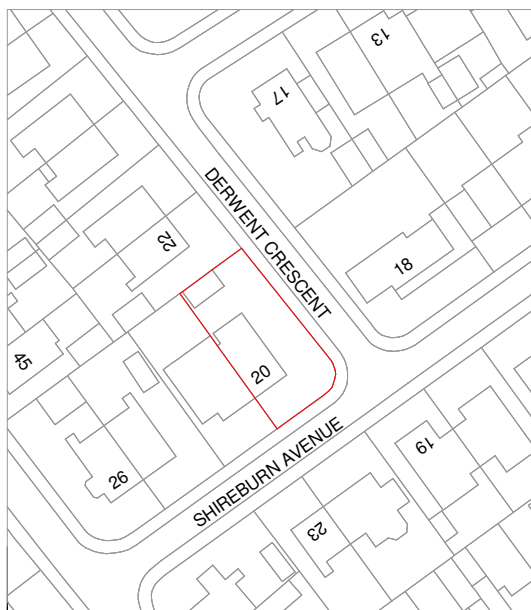

© Crown copyright and database rights 2020 OS 100042766

 

Location map

1 : 1250



EXTENSION PLANS

Extension Plans. 16 Shakespeare Road W7 1LR

20 Shireburn Avenue
Clitheroe
Lancashire
BB7 2PN

PROJECT ADDRESS:

LOCATION MAP

DRAWING TITLE:

Conor Shields & Melissa Pollitt

CLIENT:

Date: 20.05.2021

1:1250
Scale (@ A4)

Rev. Date

Rev.

Drawn by: KT


SA-R00-EX-101

Checked by:

DRAWING NUMBER:

PROJECT:


Front Dormer Extension

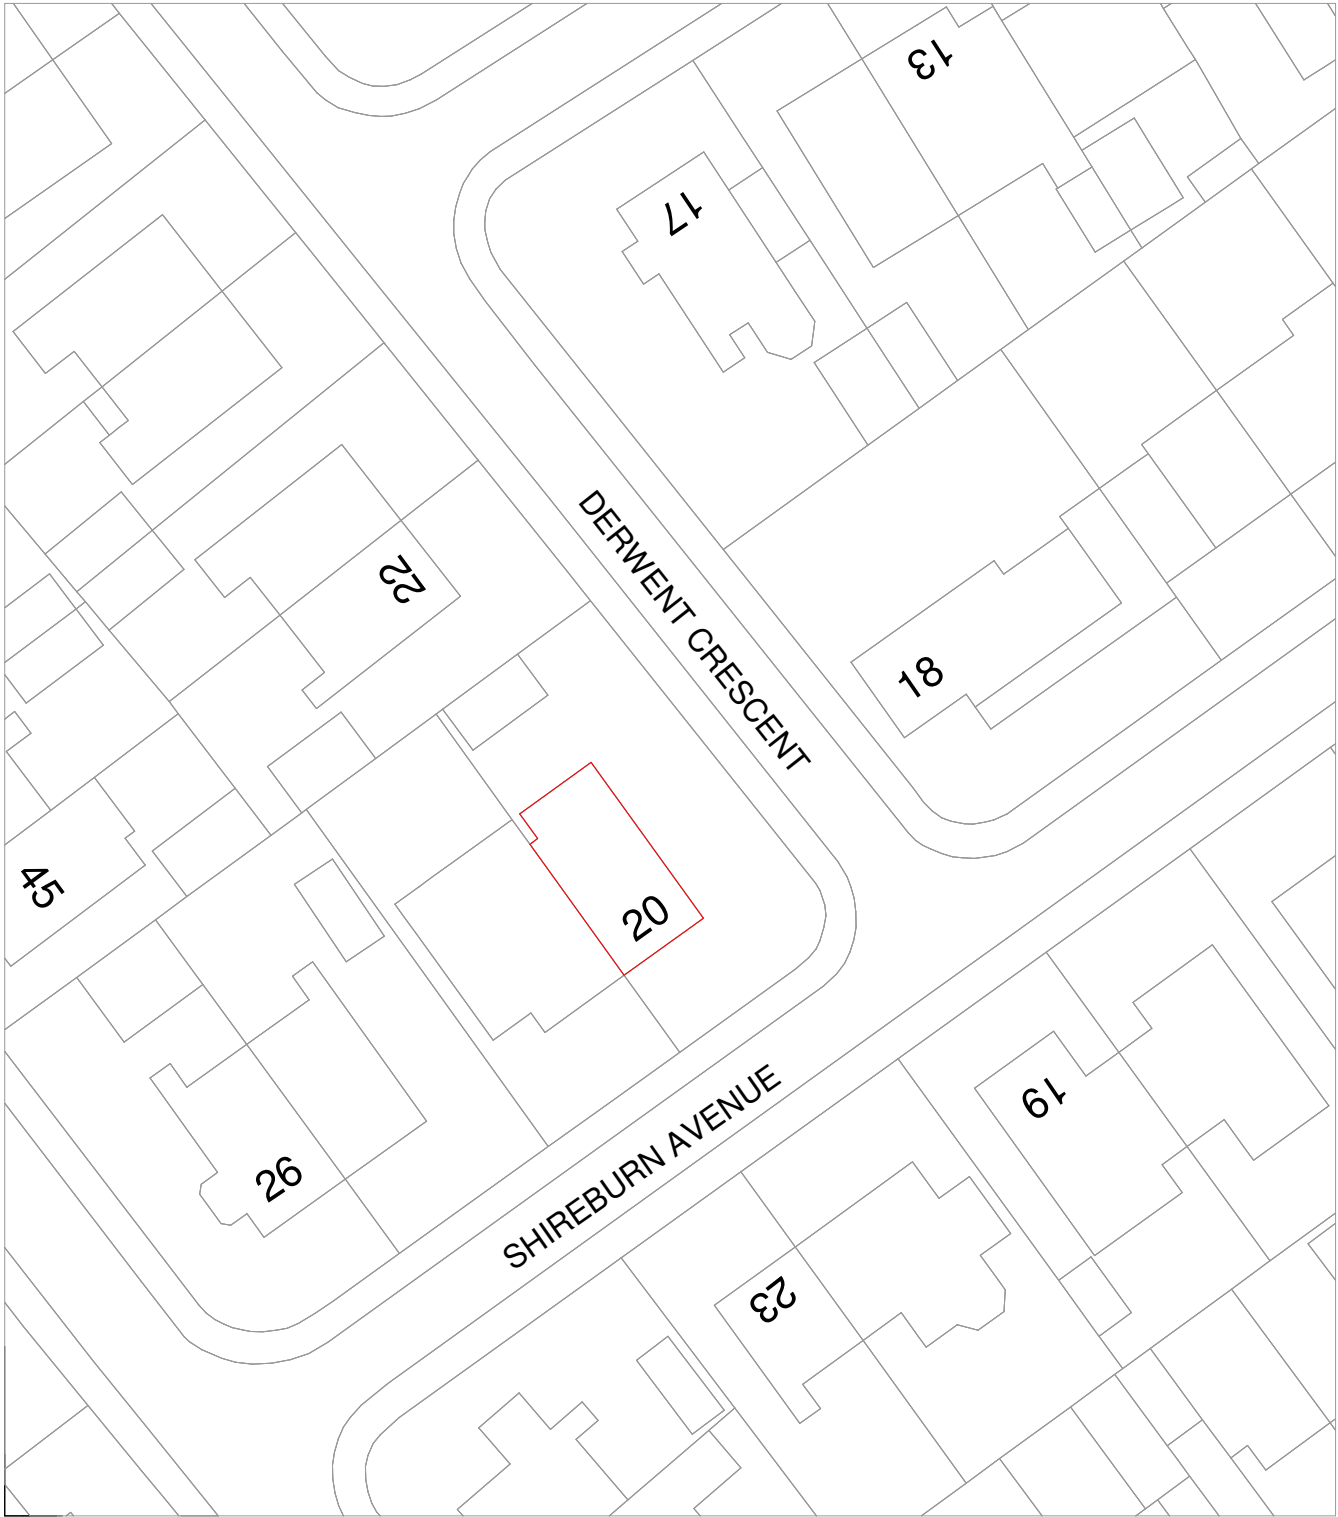

© Crown copyright and database rights 2020 OS 100042766

Site Plan

1 : 500

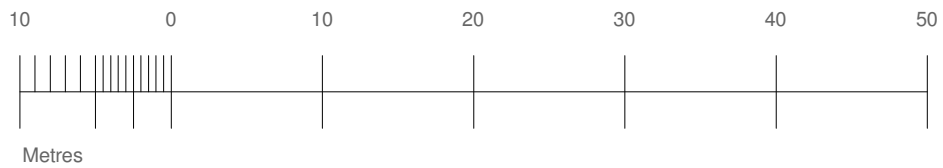

N



EXTENSION PLANS

Extension Plans. 16 Shakespeare Road W7 1LR

20 Shireburn Avenue
Clitheroe
Lancashire
BB7 2PN

PROJECT ADDRESS:

SITE PLAN

DRAWING TITLE:

Conor Shields & Melissa Pollitt

CLIENT:

Date: 20.05.2021

1:500
Scale (@ A4)

Rev. Date

Rev.

Drawn by: KT

SA-R00-PR-109

Checked by:

DRAWING NUMBER:

PROJECT:

Front Dormer Extension