



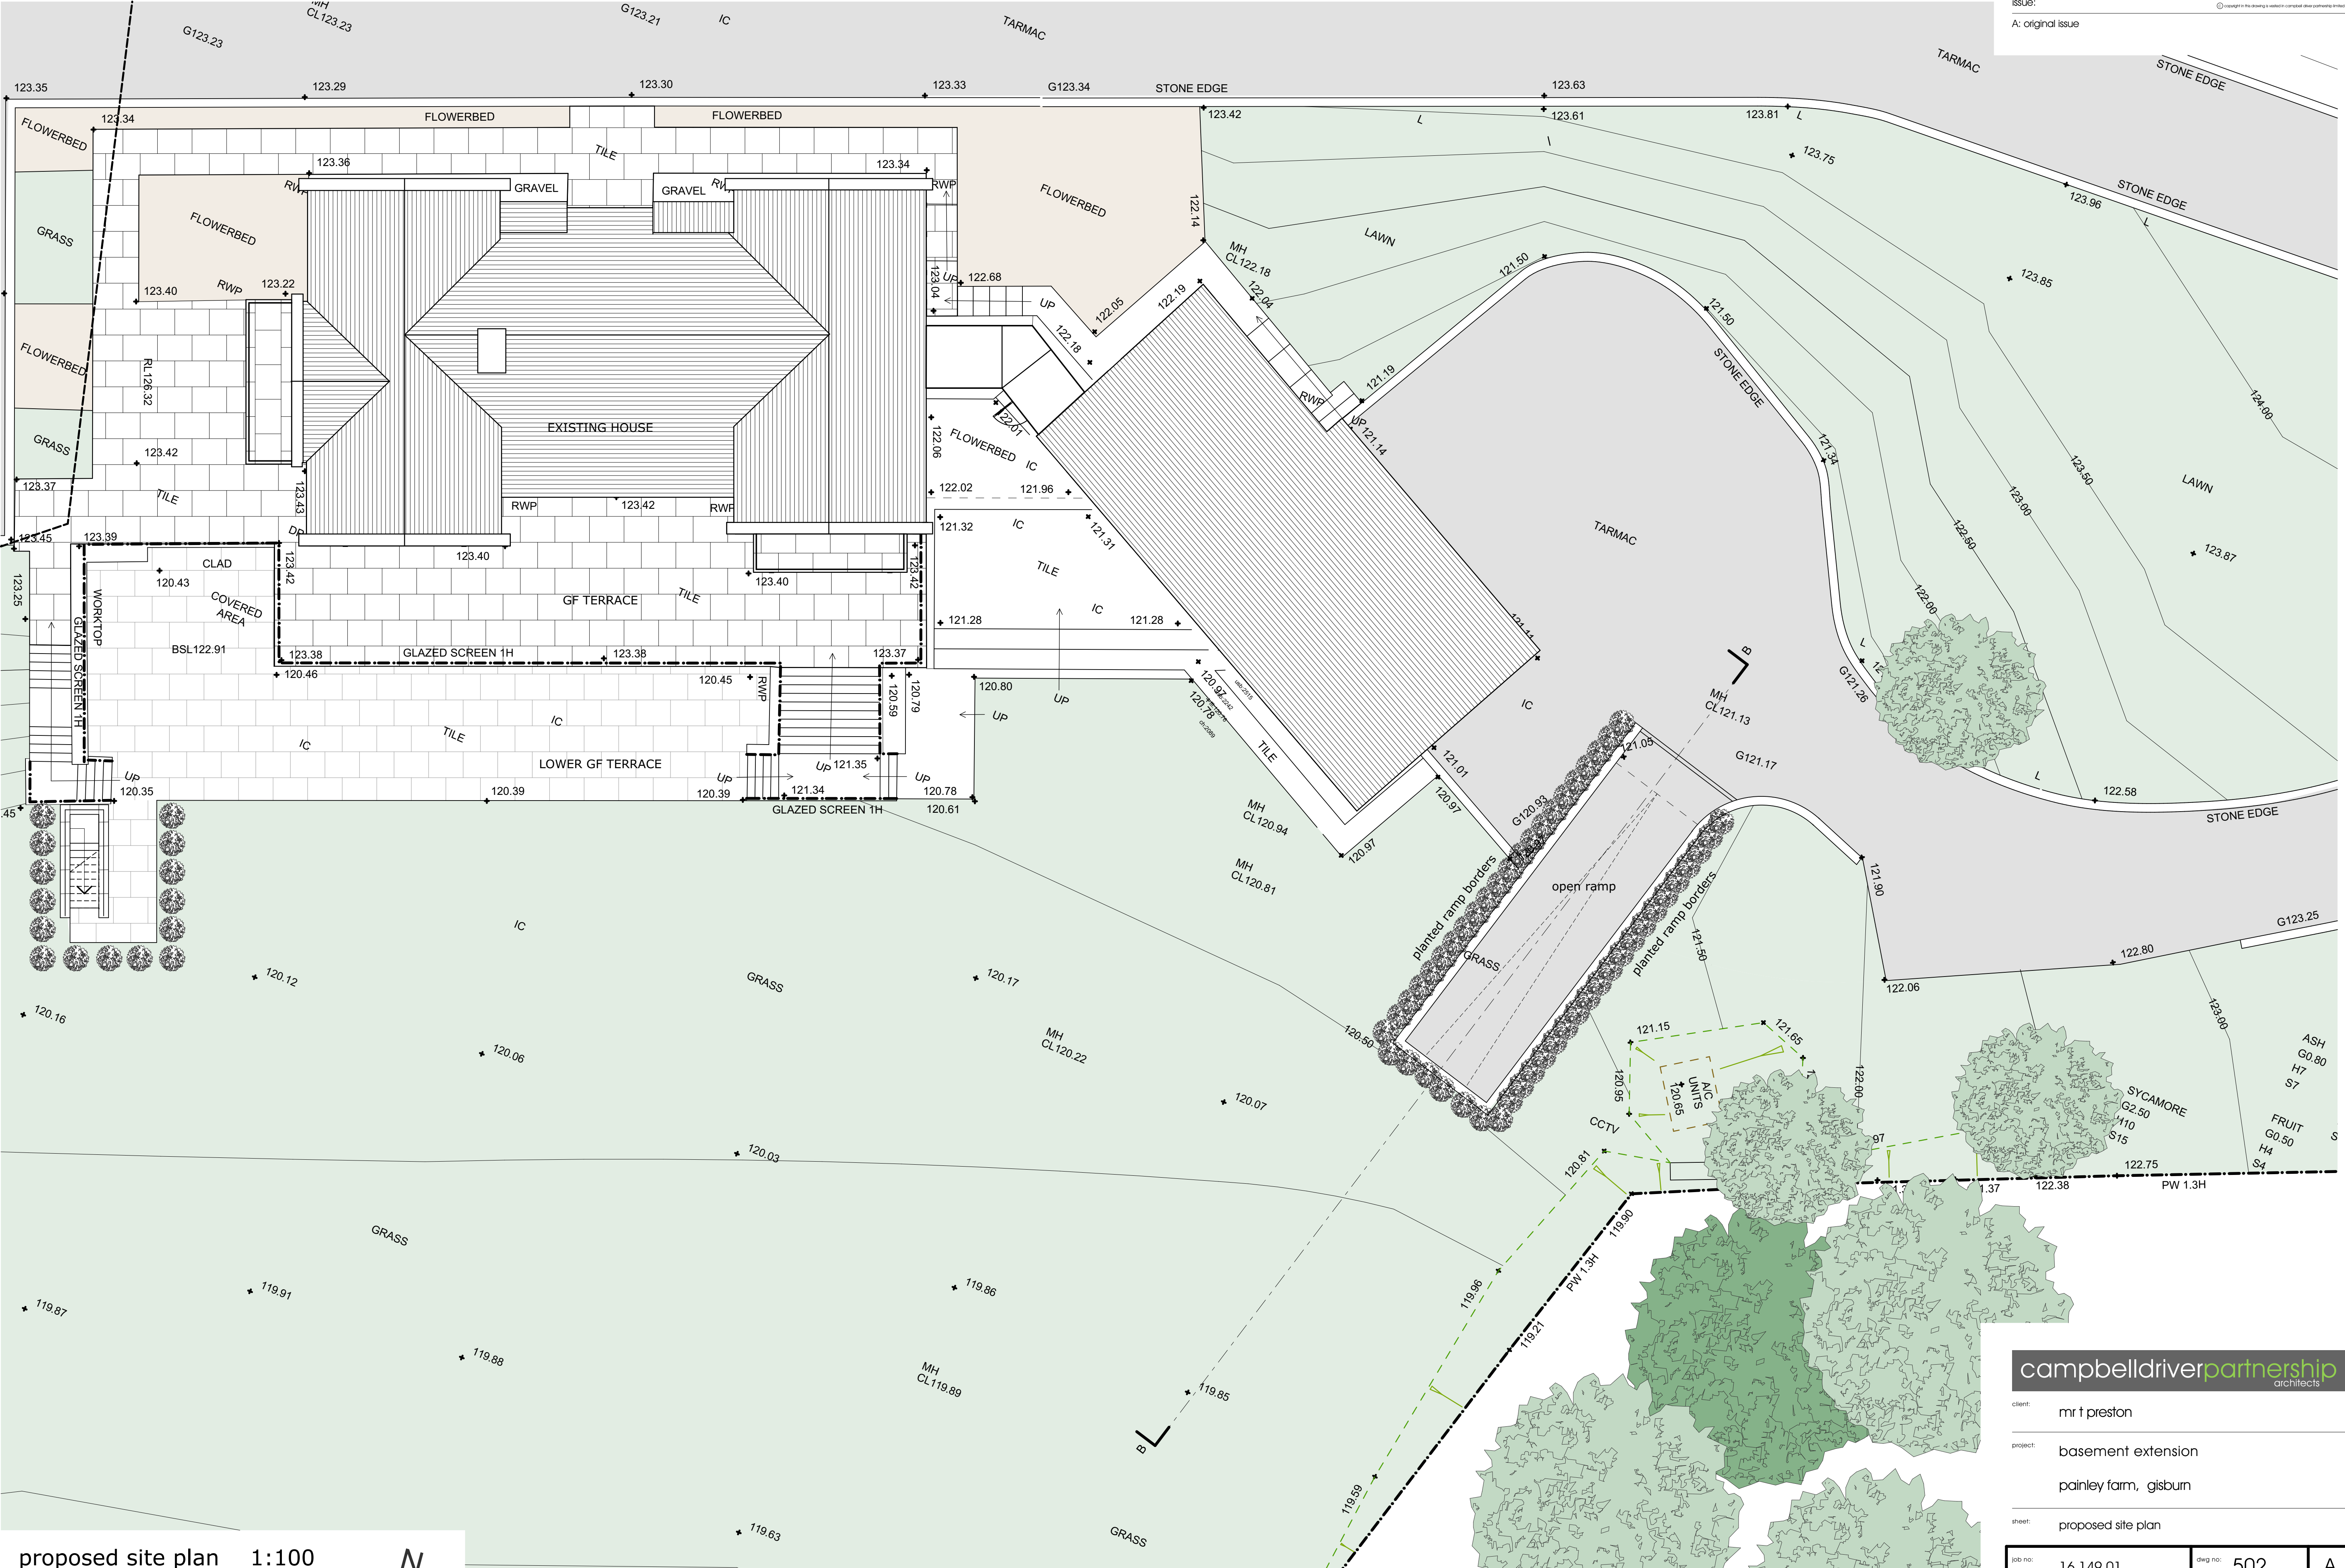

Issue:
A: original issue

proposed site plan 1:100

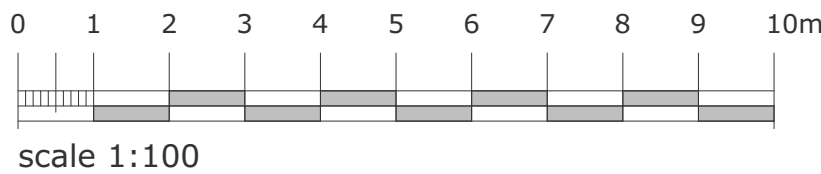

scale 1:100

campbelldriverpartnership

architects

client:

mr t preston

project:

basement extension

painley farm, gisburn

sheet:

proposed site plan

job no:

16.149.01

dwg no:

502

A

scale:

1:100 @ A1

date:

25.11.21

drawn:

sr

capricorn park

blackwater road

blackburn bb1 5qr

t: 01254 297700

e: design@cdpartnership.co.uk