

NOTE: ORIGINAL DRAWING SIZE A3

NOTES

- 1. This drawing to be read in conjunction with LNC013 Series drawings and standard Airwave drawings.
- 2. All dimensions are in mm unless otherwise stated.

Rev	Date	Amendments	Drawn By	Approved By
D	18.12.20	SITE LAYOUT REVISED	DK	PW
C	18.11.20	SITE RELOCATED & REVISED	DK	PW
B	26.02.20	EQUIPMENT REARRANGED	DK	PW
A	03.02.20	PLANNING ISSUE	AM	DB



Home Office



a Motorola Solutions Company

Thornley House,
Overens Street,
Oldham,
OL4 1LA



heyrod
communicating excellence
Tel: 0161 6224160
Fax: 0161 6224161

AIRWAVE	EAS
LNC013	EAS0059-78659


Job Title

DUNSOP TROUT FARM - DUNSOP BRIDGE
CLITHEROR, LANCASHIRE
BB7 3AX

Drawing Title

PLANNING
PROPOSED SITE PLAN
SHEET 03

Scale 1:100	Version V.3
Drawn by DK	Checked by PW
Date Drawn 18.11.20	Date Checked 18.11.20
Date Approved 18.11.20	Approved by PW
Drawing No. LNC013-GA-03	

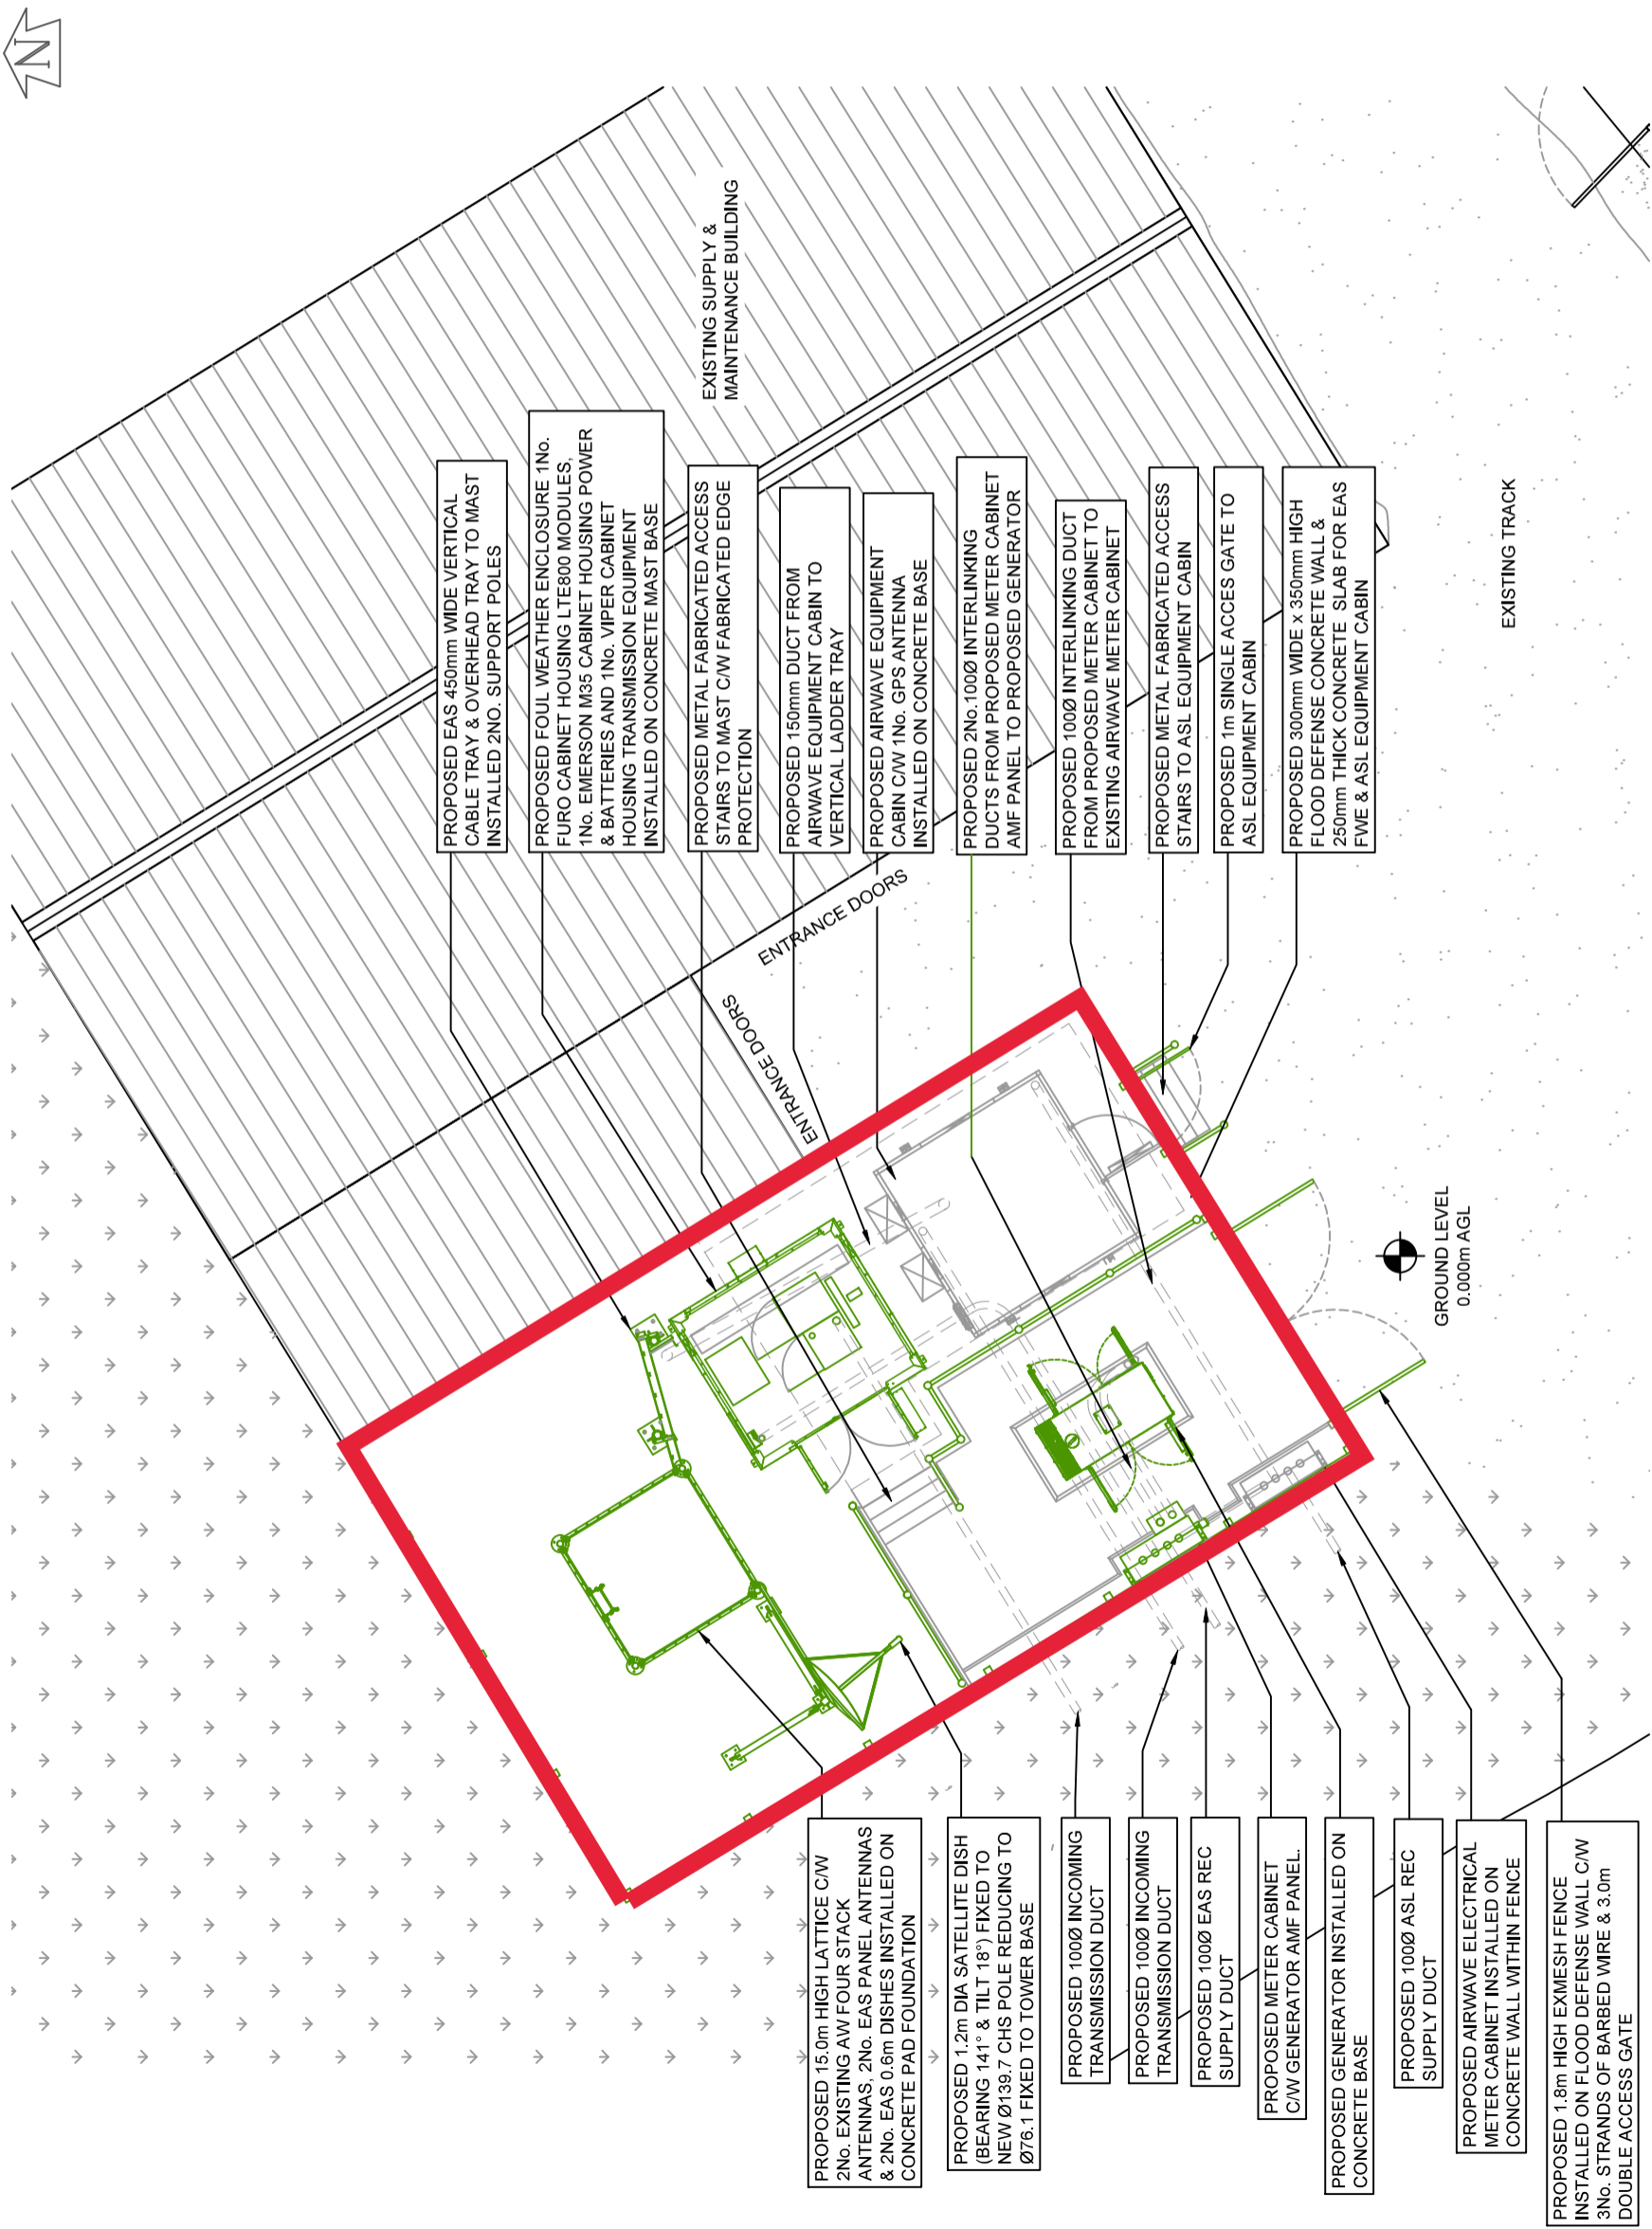

PROPOSED SITE PLAN
(SCALE 1:100)

