




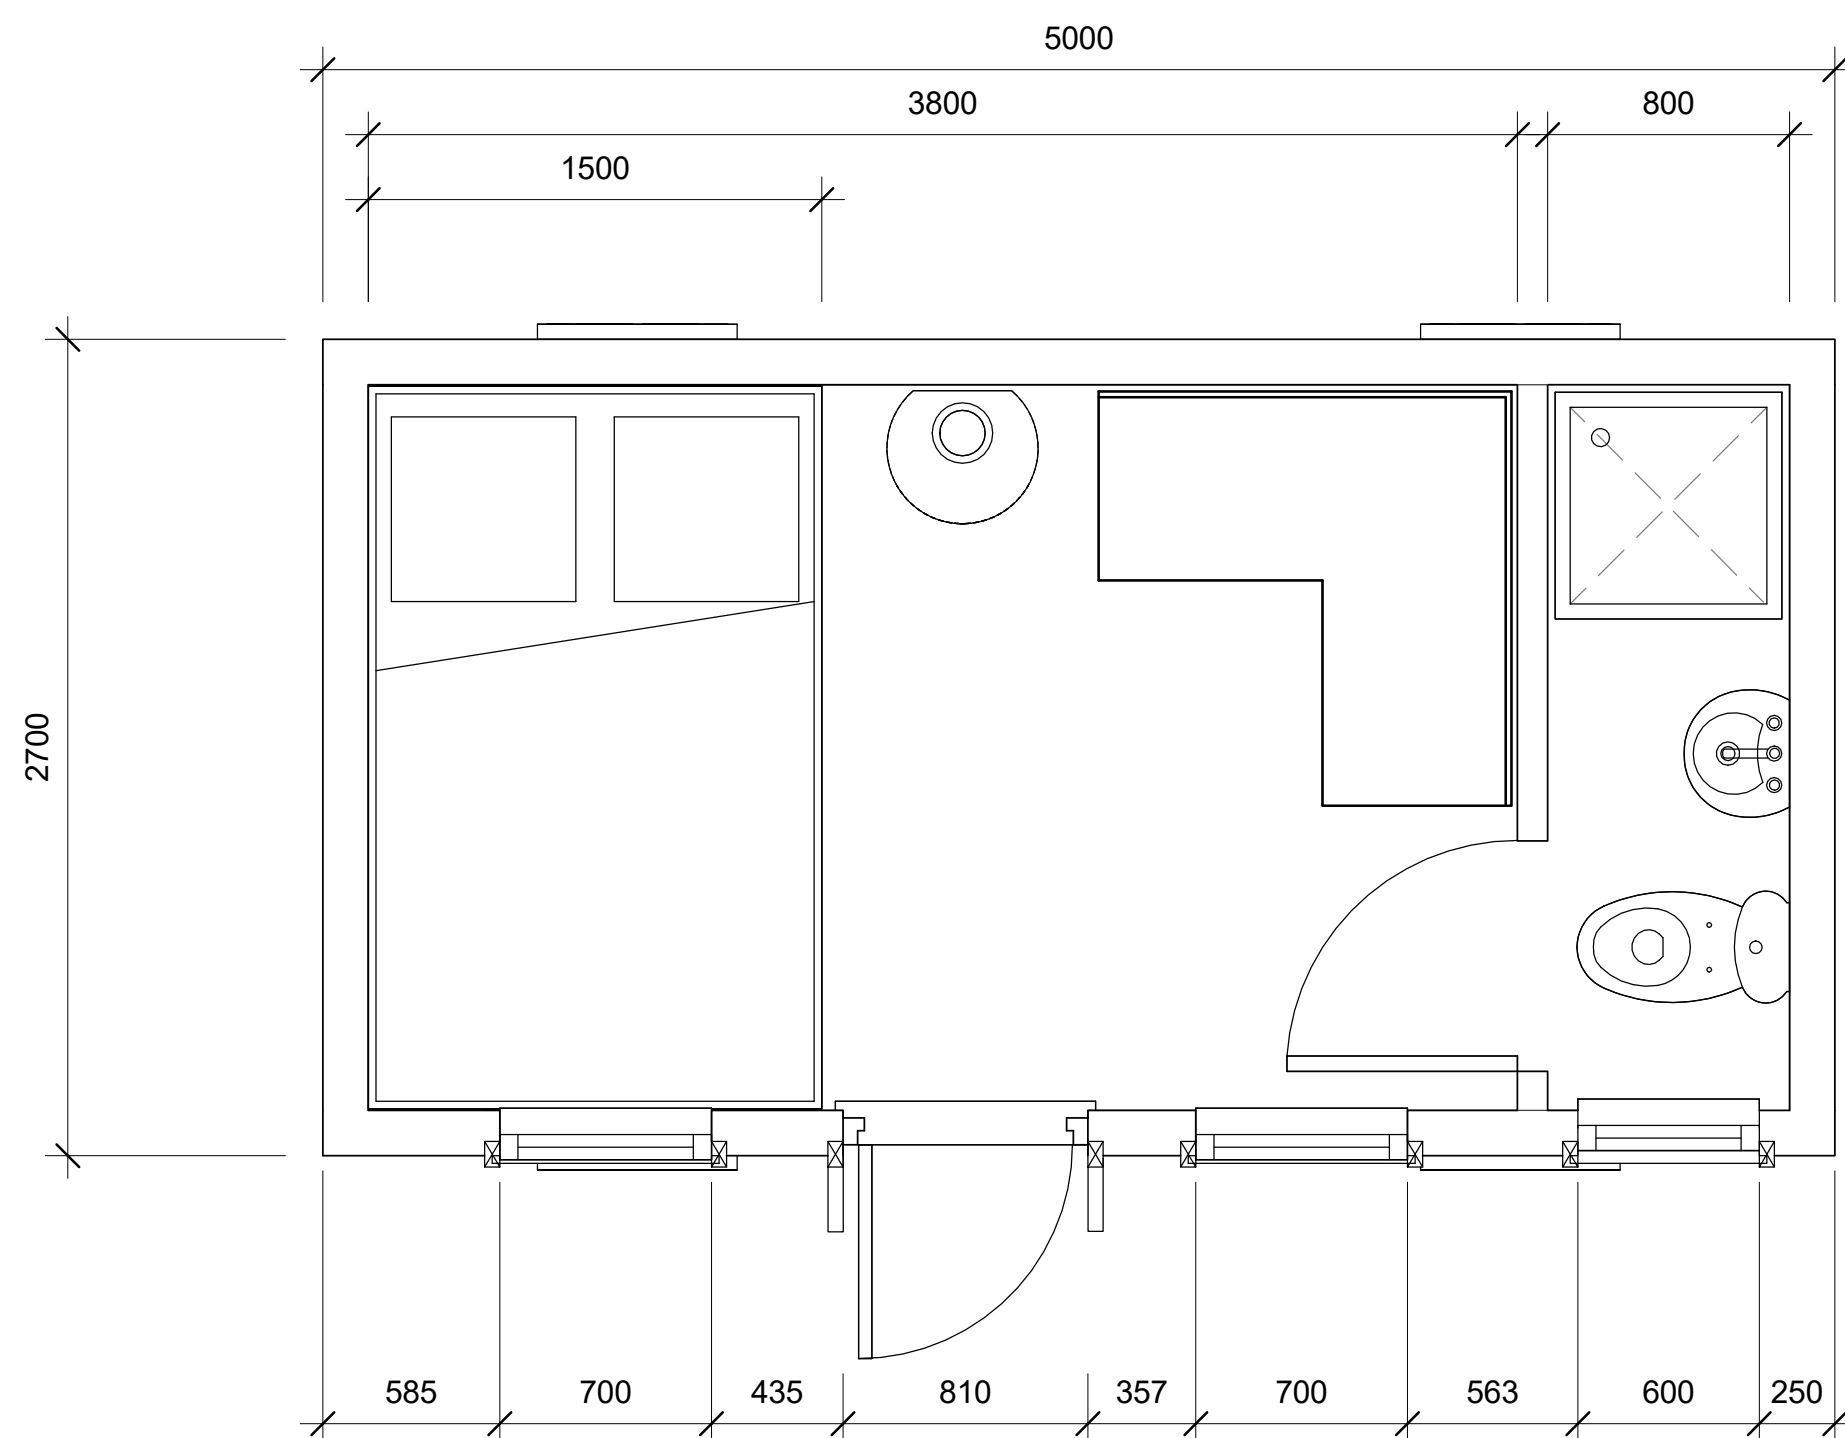


1 GROUND FLOOR
1 : 25

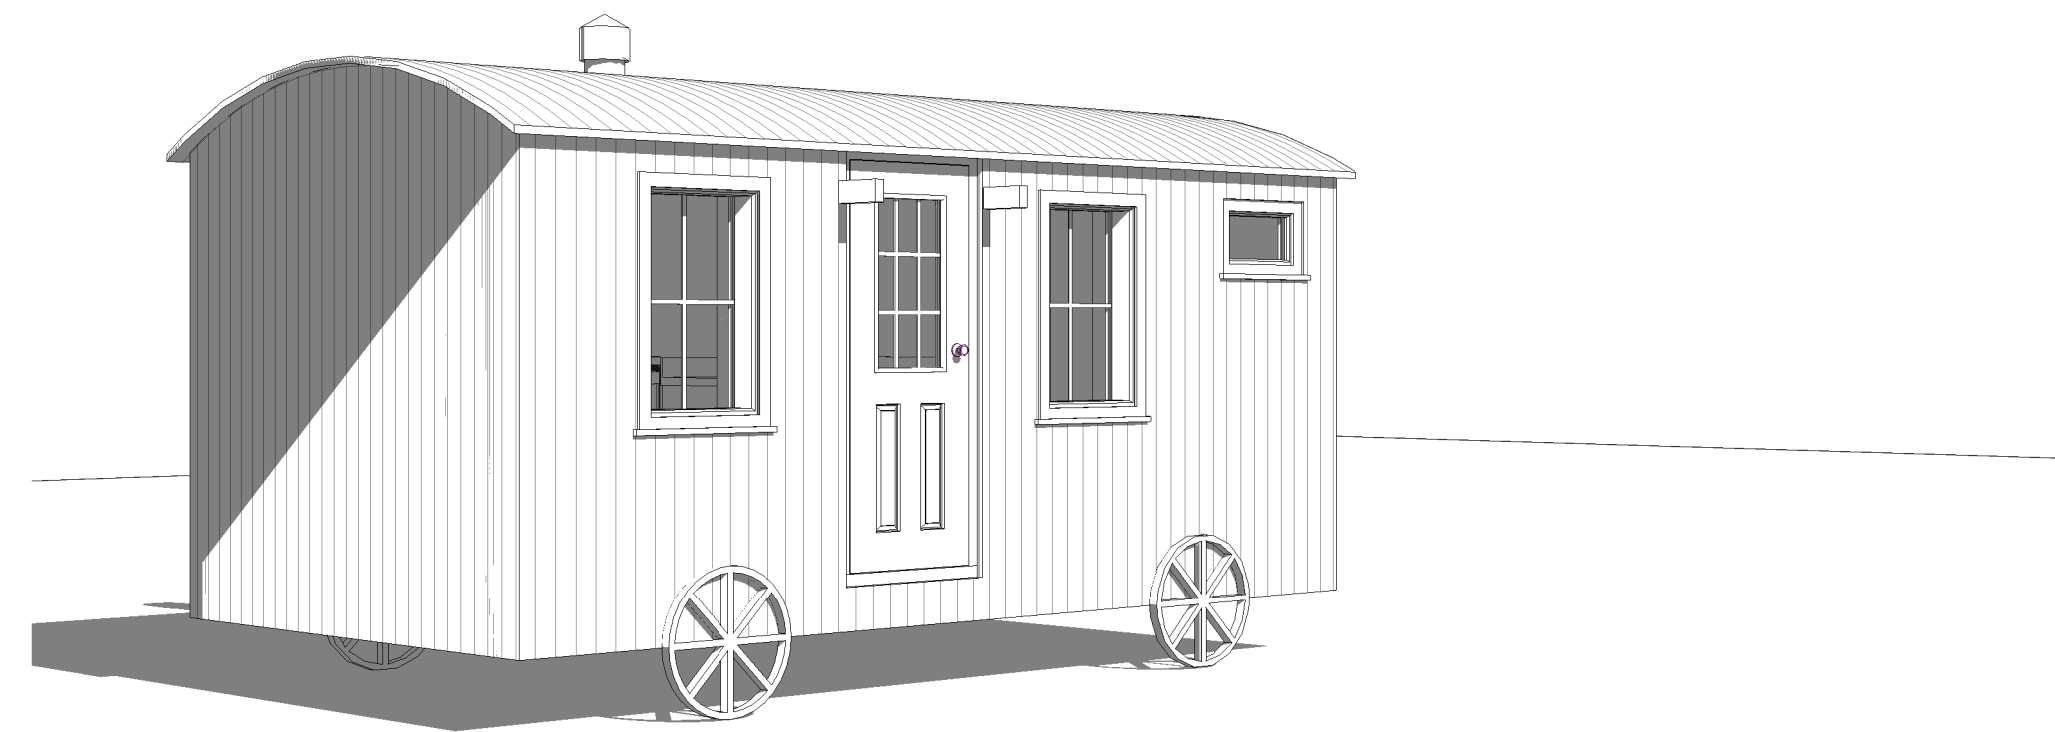


3 EXTERNAL 3D VIEW

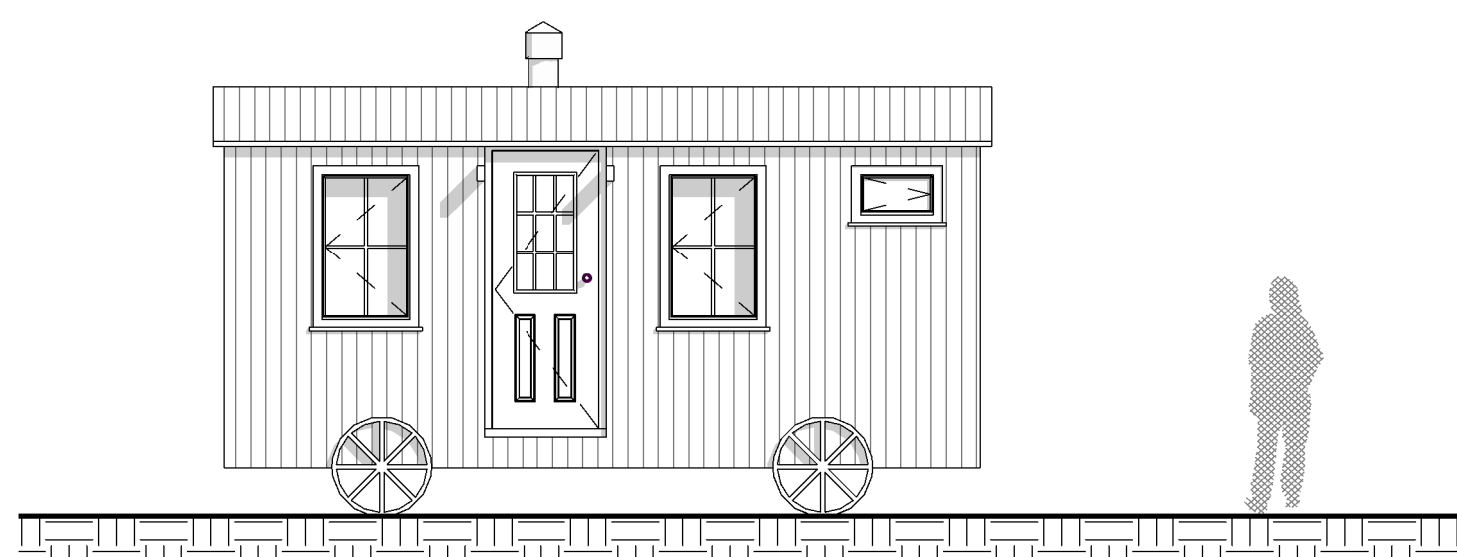


4 FRONT ELEVATION
1 : 50

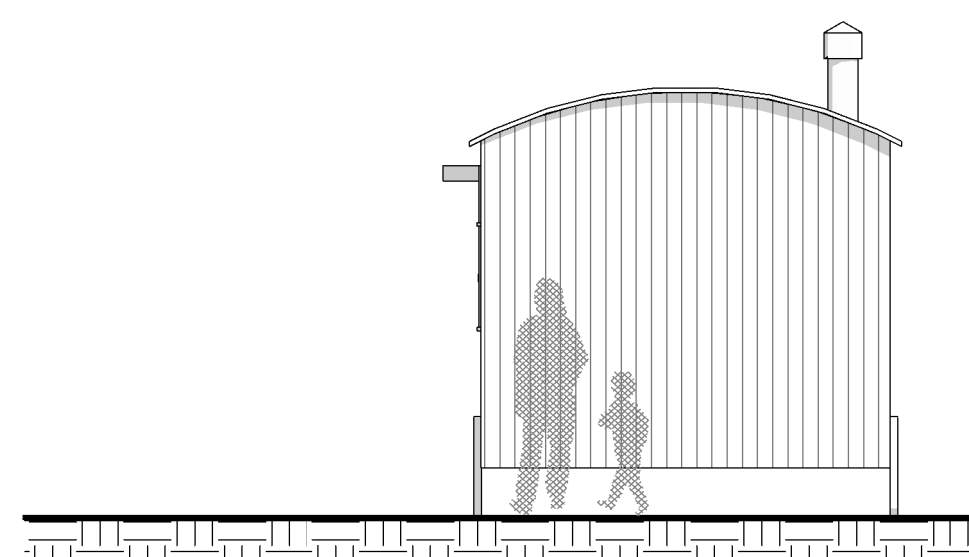

5 SIDE ELEVATION A
1 : 50

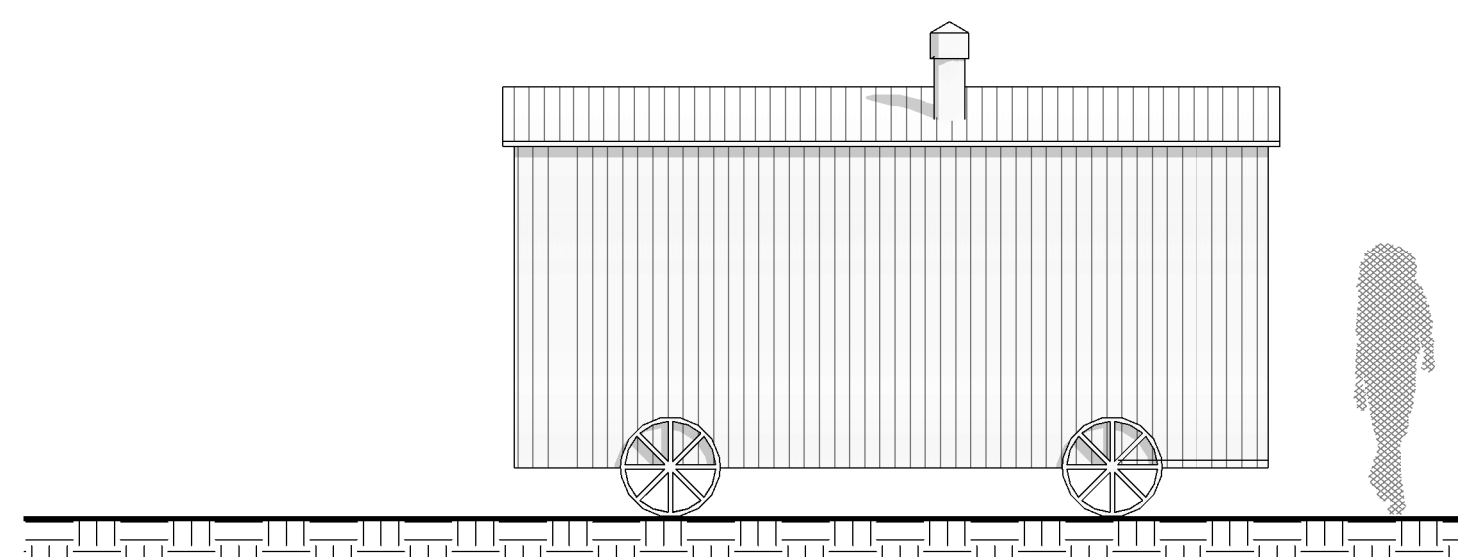

6 REAR ELEVATION
1 : 50

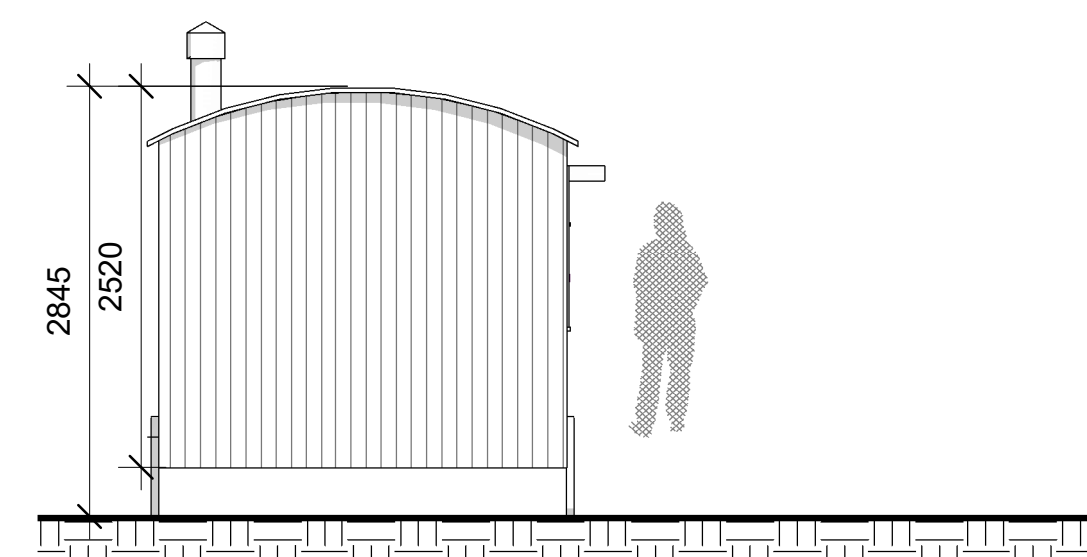

7 SIDE ELEVATION B
1 : 50

Peter Hitchen
Architects

Marathon House
The Sidings Business Park
Whalley, BB7 9SE

01254 823 885

www.peterhitchenarchitects.co.uk

NOTES:

OLIVE GREEN PROFILED STEEL CLADDING & ROOF

No.	Description	Date

CLIENT:

M.FROST

PROJECT:

PROPOSED SHEPHERD HUTS
AT THE 3 MILL STONES, WEST
BRADFORD, CLITHEROE, BB7
4SX

SHEET:

SHEPHERD HUT
DETAILS

Project number	PHA/328
Date	12/05/2021
Drawn by	RH
Checked by	PH

PHA A300

Scale	As indicated
Sheet size	A1