



1 EXISTING SITE PLAN
1 : 200

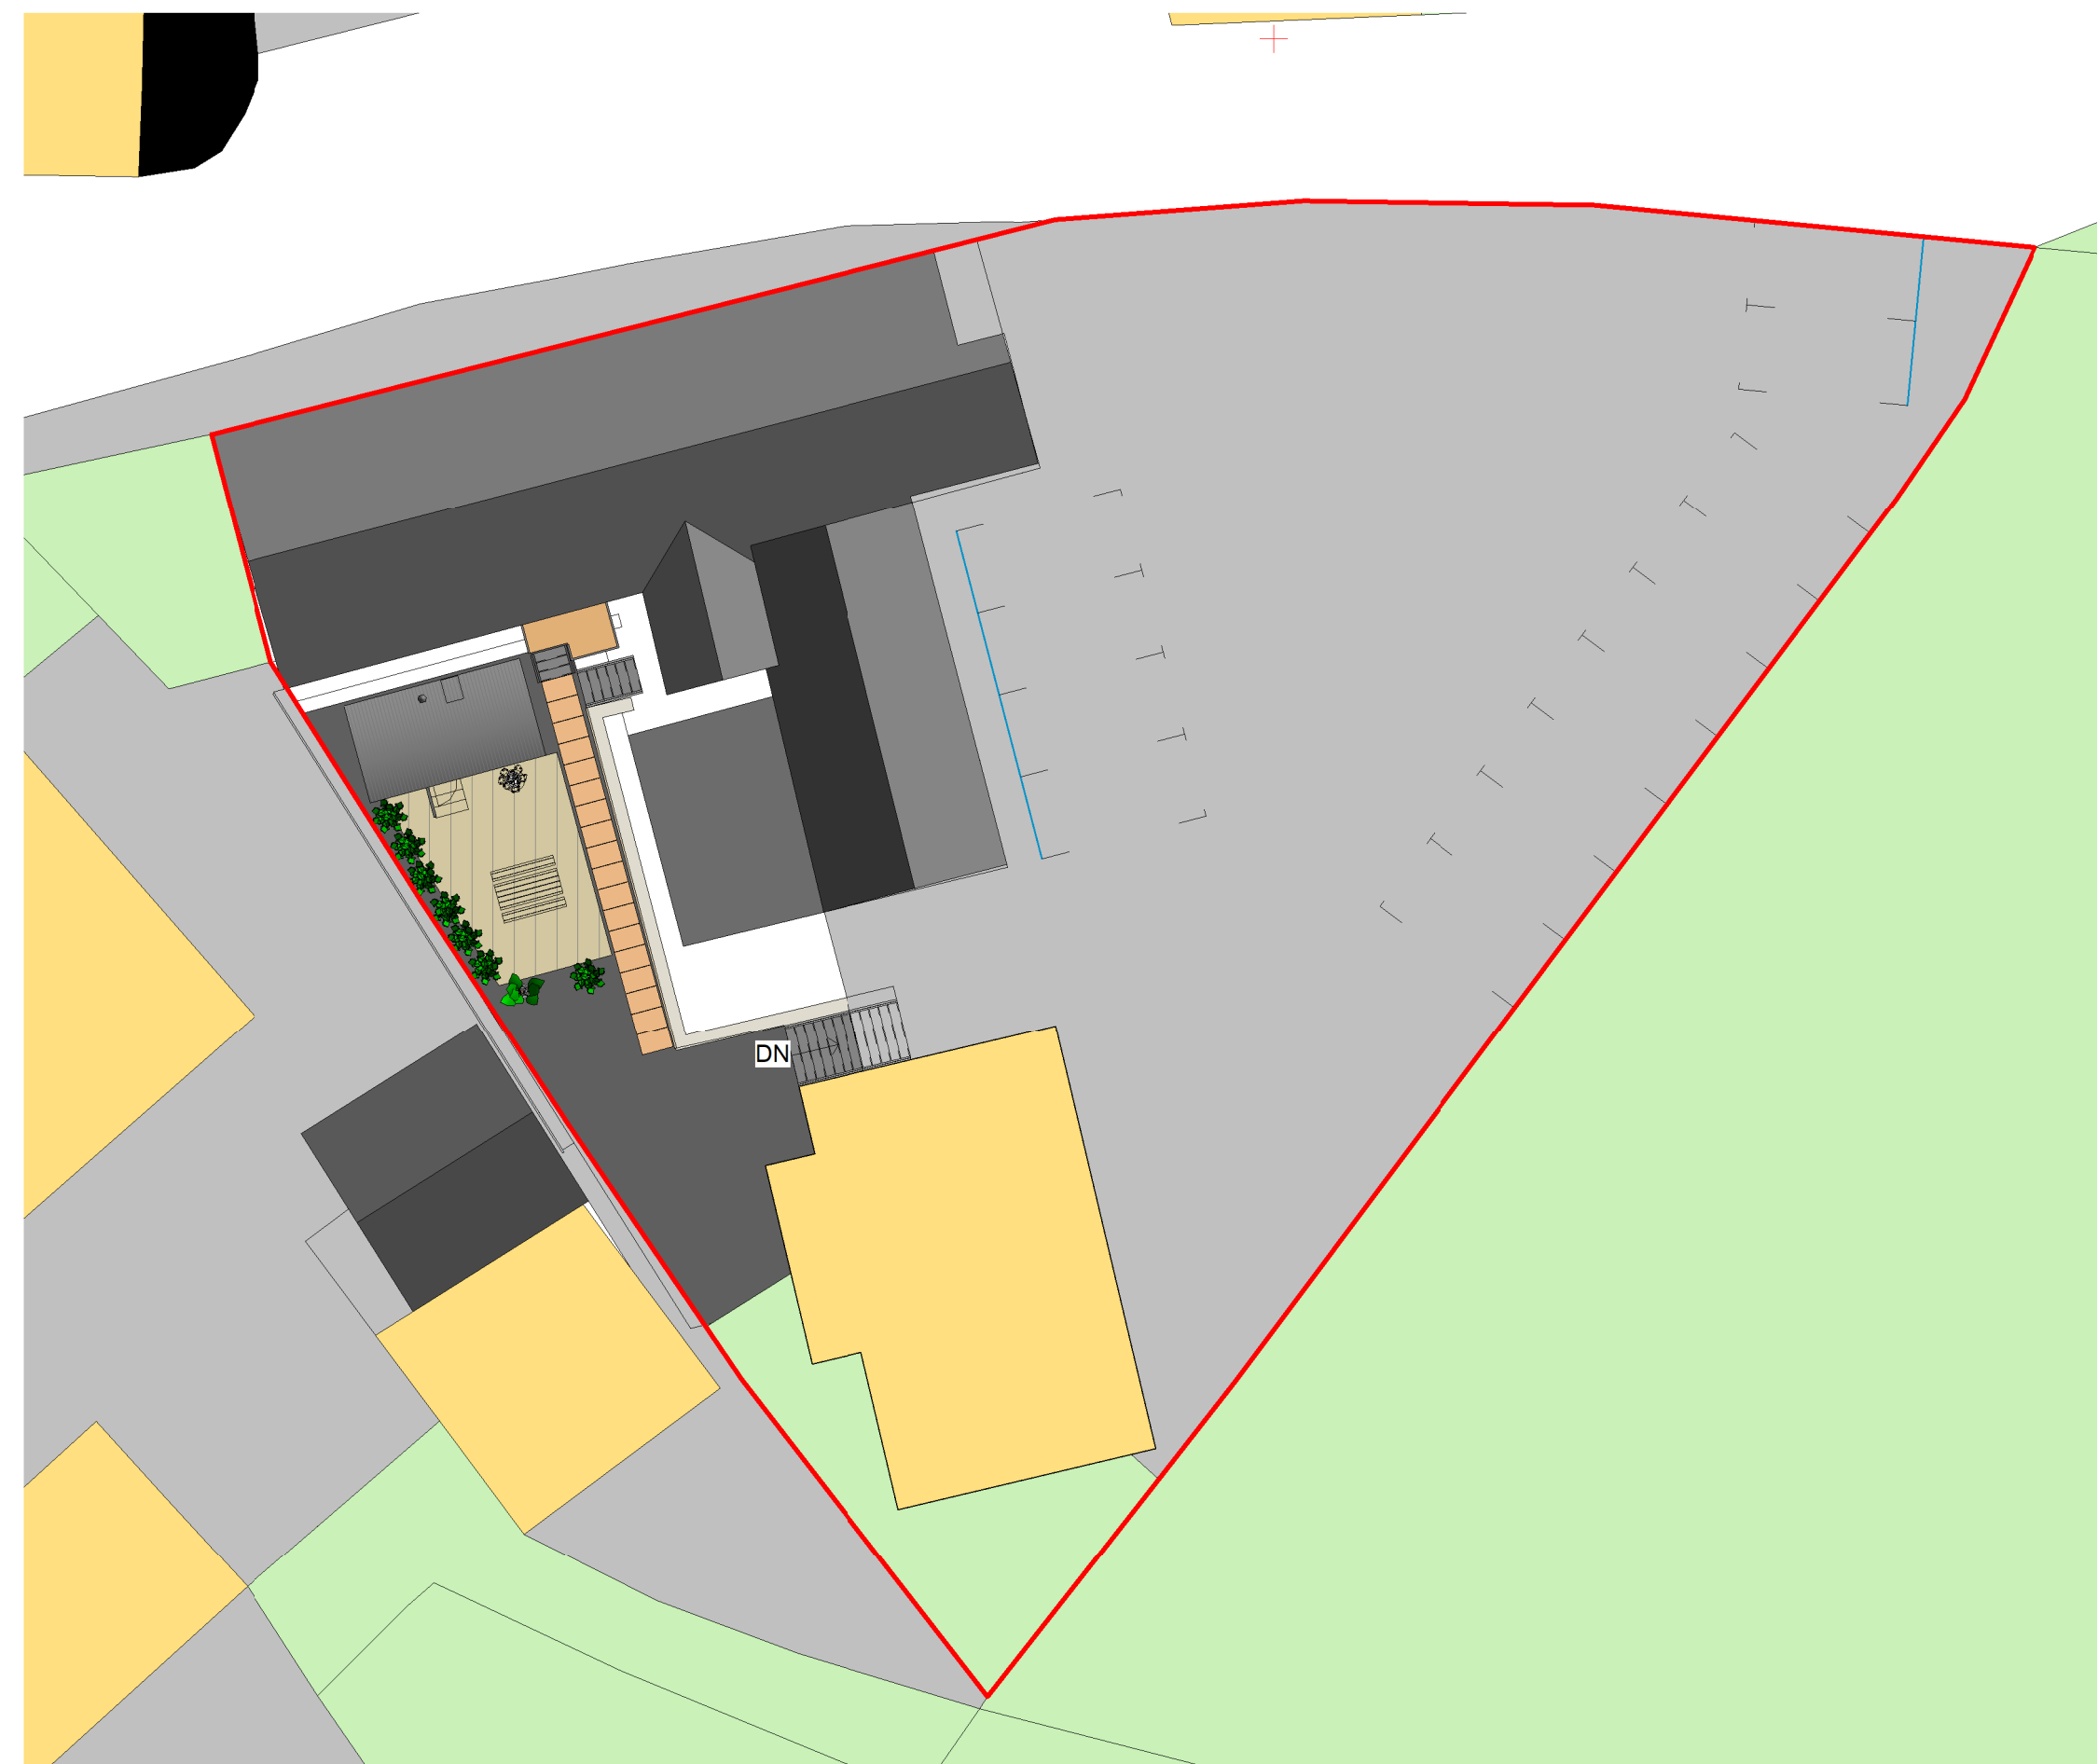

2 PROPOSED SITE PLAN
1 : 200

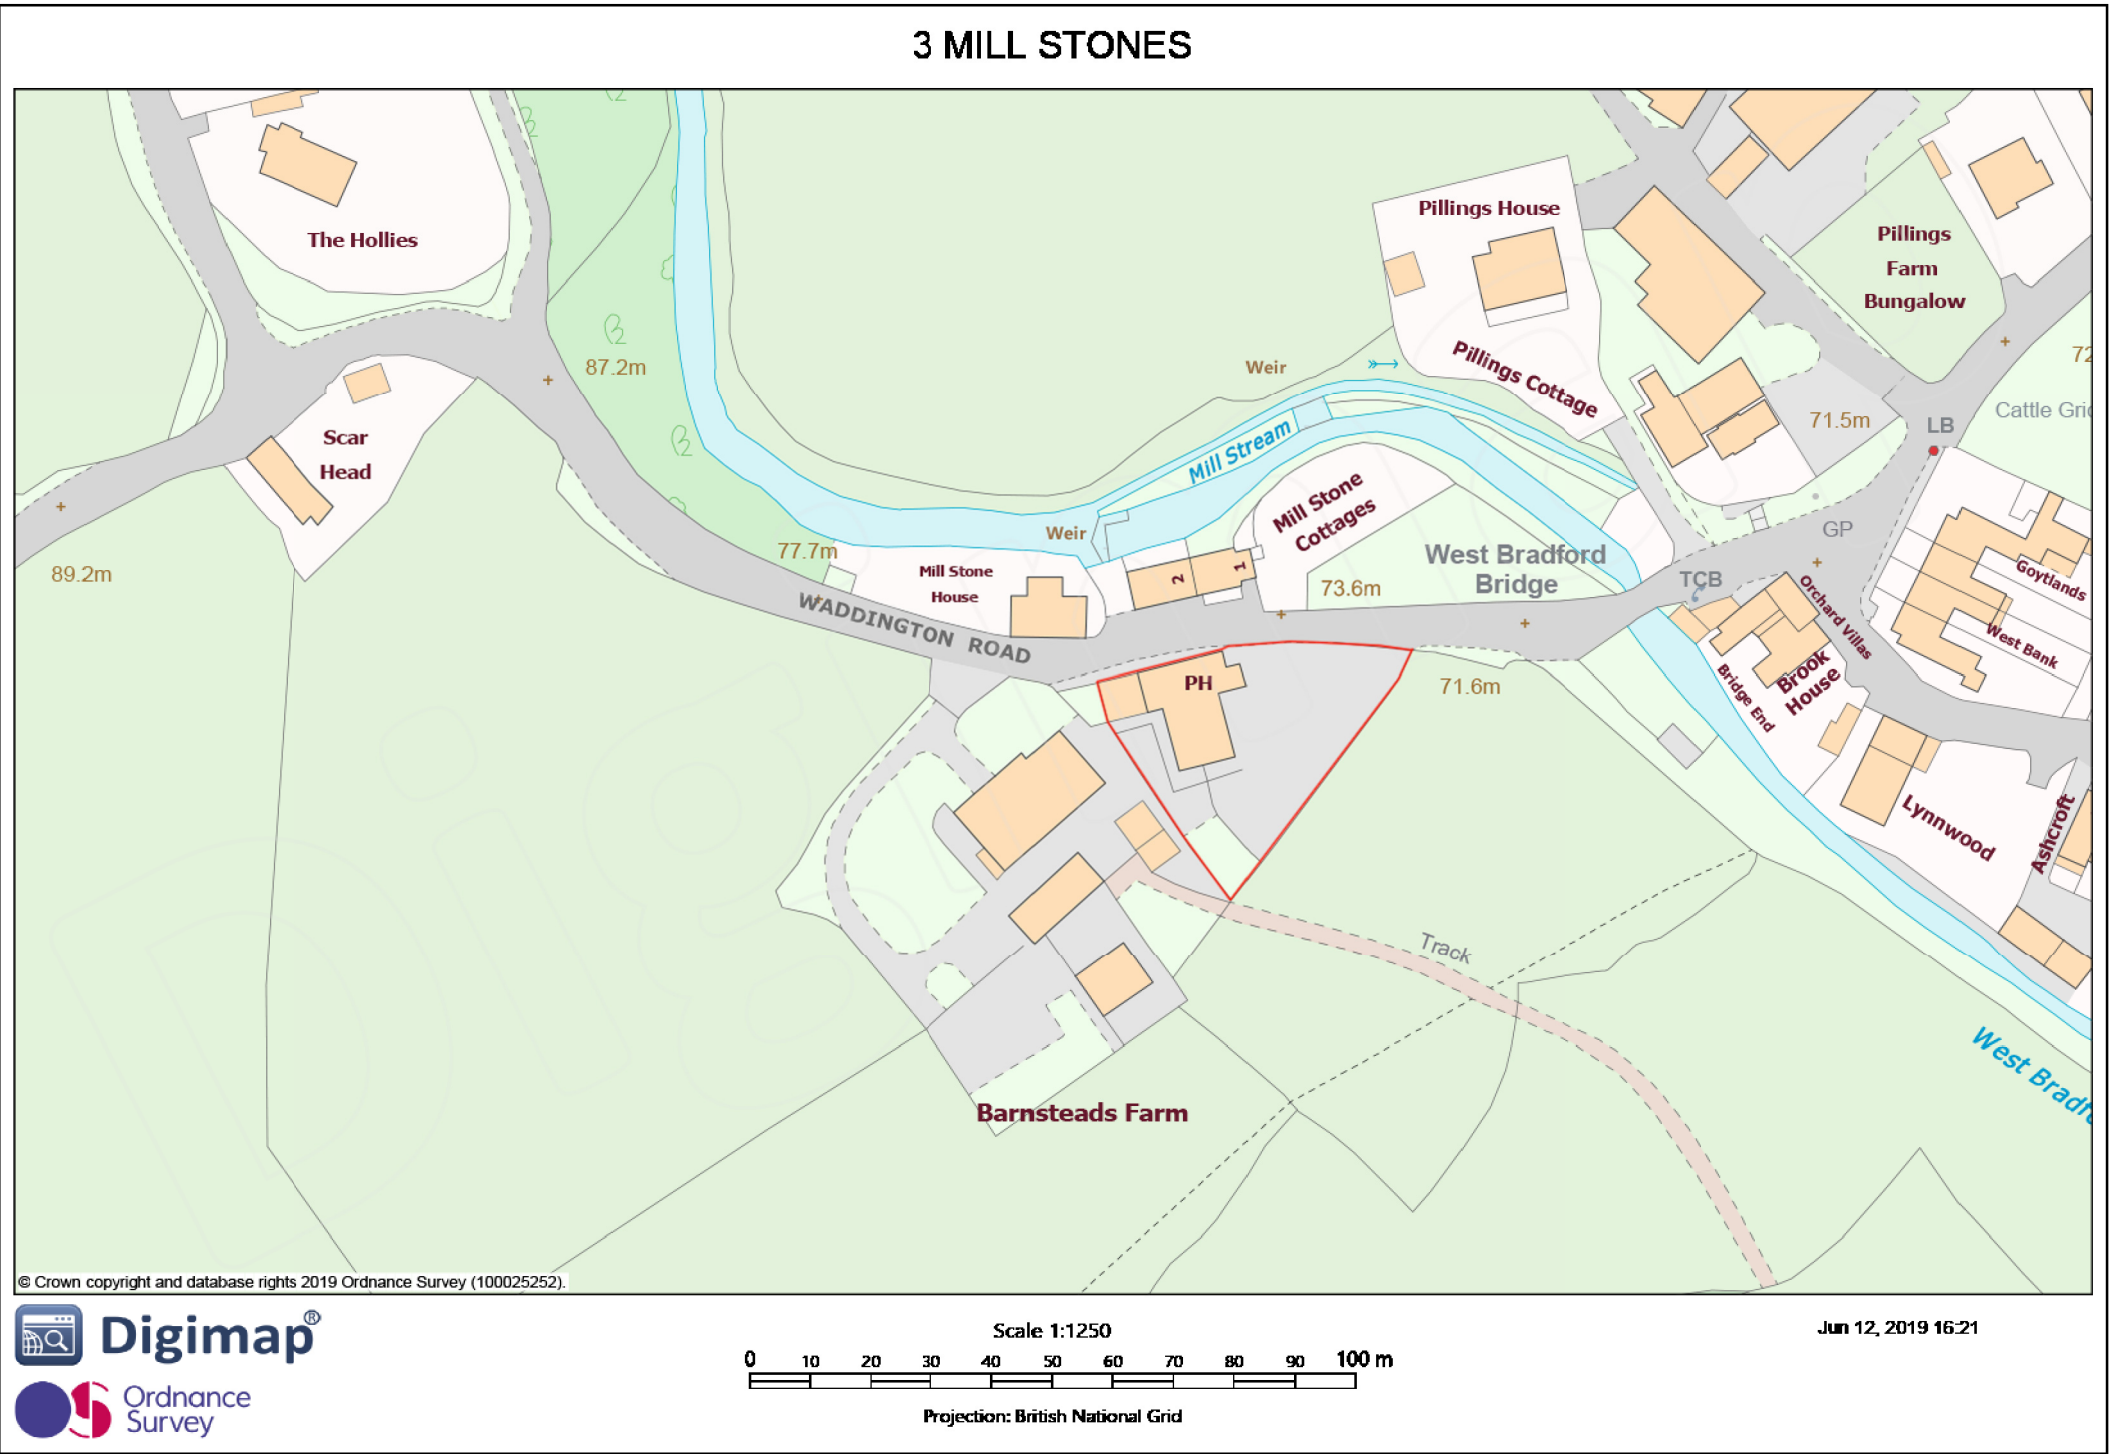

LOCATION PLAN 1:1250

Peter Hitchen
Architects

Marathon House
The Sidings Business Park
Whalley, BB7 9SE

01254 823 855

www.peterhitchenarchitects.co.uk

NOTES:

No.	Description	Date

CLIENT:

3 MILLSTONES INN, WEST
BRADFORD, LANCASHIRE

PROJECT:

3 MILLSTONES, PROPOSED
SHEPHERD HUT

SHEET:

SITE PLANS

Project number PHA/328

Date 26/05/2021

Drawn by RH

Checked by PH

A200

Scale 1 : 200

Sheet size A1