



Front Elevation

stonework to the front elevation




Side Elevation



Side Elevation



Rear Elevation

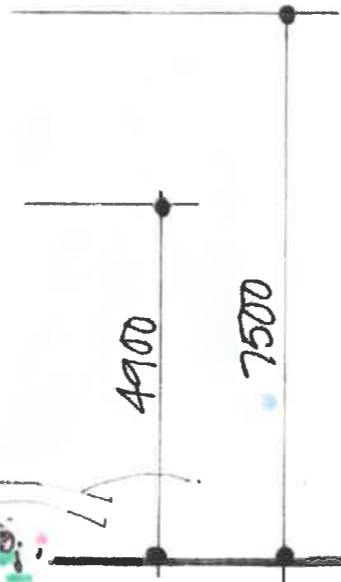

- Blue slate roof, matching ridge, traditional eaves
- Dark grey upvc rainwater goods, fascias and soffits
- Dark grey upvc framed double glazed windows and doors, obscure glaze the bathroom window
- 'K' render wall finish above natural stone plinth
- Stone heads, cills and quoins

Planning Drawing

rev 'A' front elevation in stonework

David LIVERSIDGE
 ●●●●●● Design
 architecture
 construction development
 259 Rossendale Road, Burnley, Lancs. BB11 5BZ
 also at Haywards Heath, West Sussex. RH16 4DZ

HOUSE ELEVATIONS


Proposed Dwelling,
 Rose Cottage Site, Edisford Road,
 Clitheroe, BB7 3LA.
 for Mr. and Mrs. Buckley

scale: 1/100th @ A3

drawing no:

date: Nov. 2020

19/165/4A

 

SCALE 1:100