


This drawing is to be read in conjunction with all relevant Architect, consultants' and specialist's drawings and specifications. The Architect is to be notified of any discrepancies before proceeding. Do not scale from this drawing. All dimensions and levels are to be checked on site. This drawing is subject to copyright. All work carried out before Planning and Building Permission has been granted is at the contractor's risk.

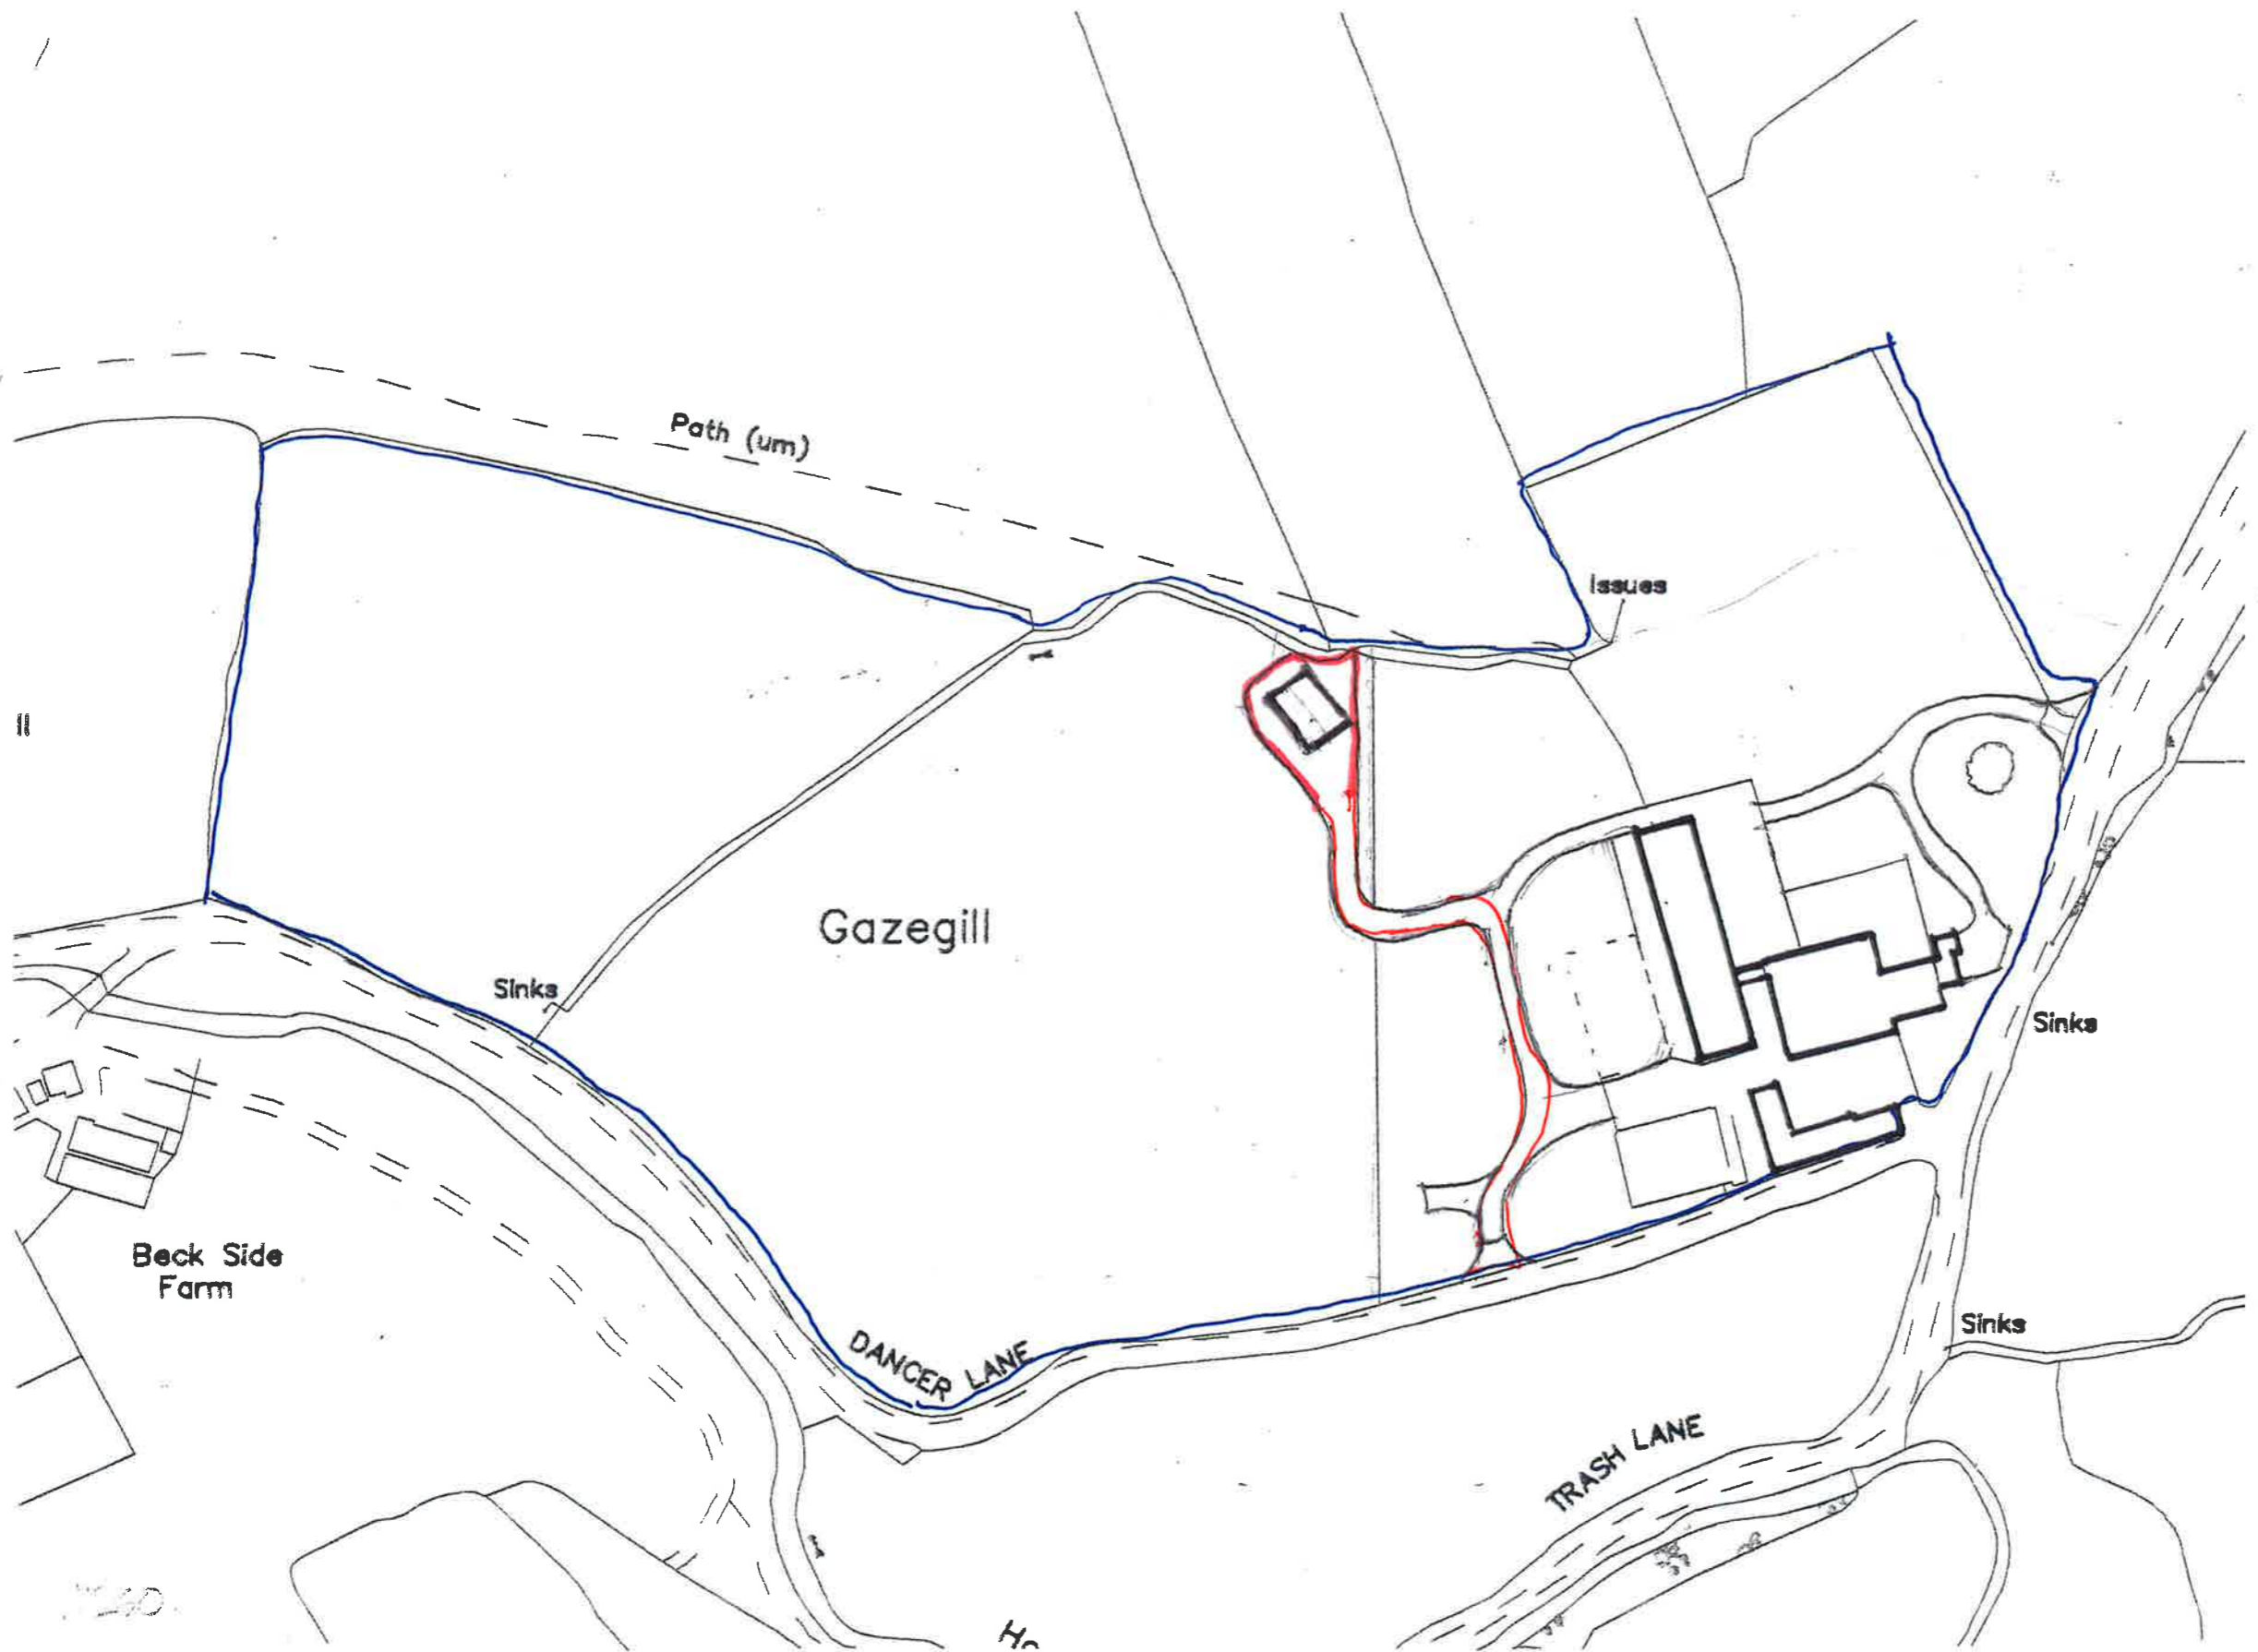

△ Redesign Altered

Client  
**MRIMKS A. FORD**

Job Title  
**MULBERRY GRANGES  
DANCER LANE  
RIMINGTON  
CLITHEROE**

Drawing Title  
**EXISTING SITE PLAN  
SHOWING PROPOSED  
FIELD BARN.**

Scale: 1:1250 Date: NOV 2015 Drawn: DN1

**spa**  
SUNDERLAND PEACOCK ARCHITECTS  
SUNDERLAND PEACOCK & ASSOCIATES LTD.  
HAZELBERE, PHILICO ROAD, CLITHEROE  
LANCASHIRE, BS7 2AG  
T 01280 423178 F 01280 427328  
E info@sunderlandpeacock.com  
www.sunderlandpeacock.com

4573 - 3-01A