


NOTES:


1: Do not scale this drawing, use figured dimensions only 2: The Contractor, Sub Contractor or specialist supplier are responsible for confirming site dimensions prior to fabrication 3: Any dimensional discrepancies are to be reported to the Architect immediately

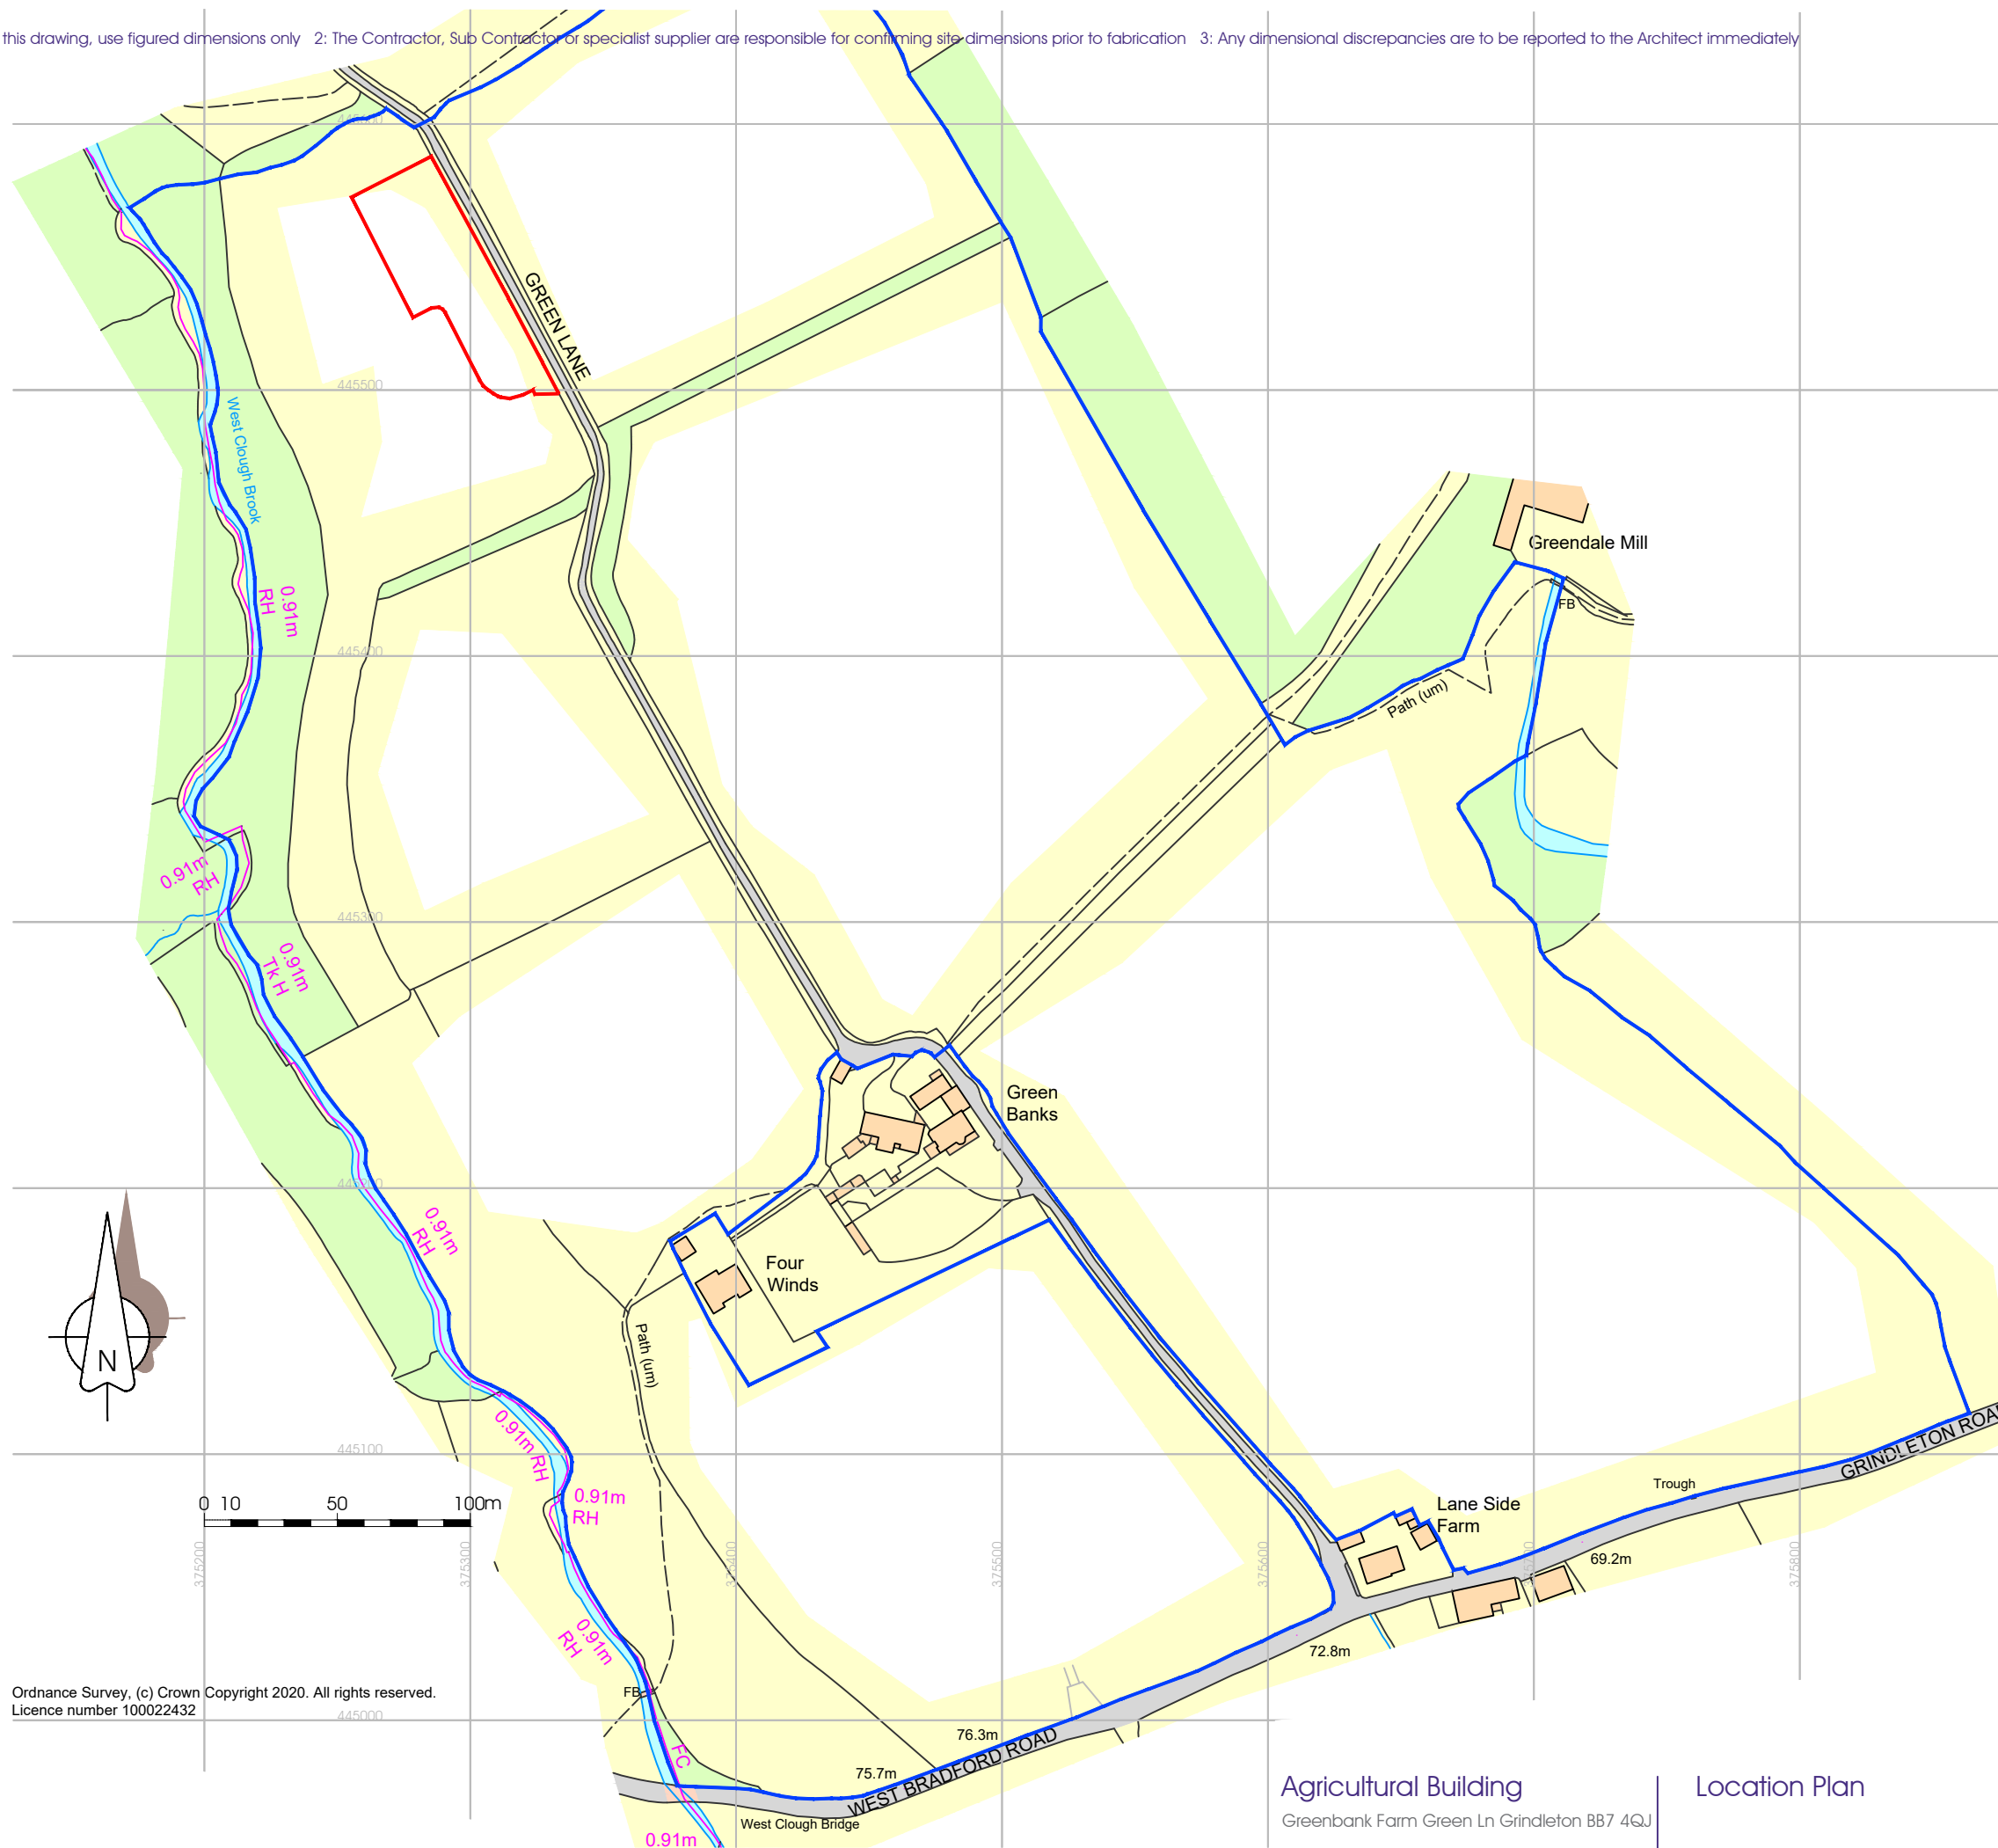

Ordnance Survey, (c) Crown Copyright 2020. All rights reserved.  
Licence number 100022432

NOTES:

1: Do not scale this drawing, use figured dimensions only 2: The Contractor, Sub Contractor or specialist supplier are responsible for confirming site dimensions prior to fabrication 3: Any dimensional discrepancies are to be reported to the Architect immediately

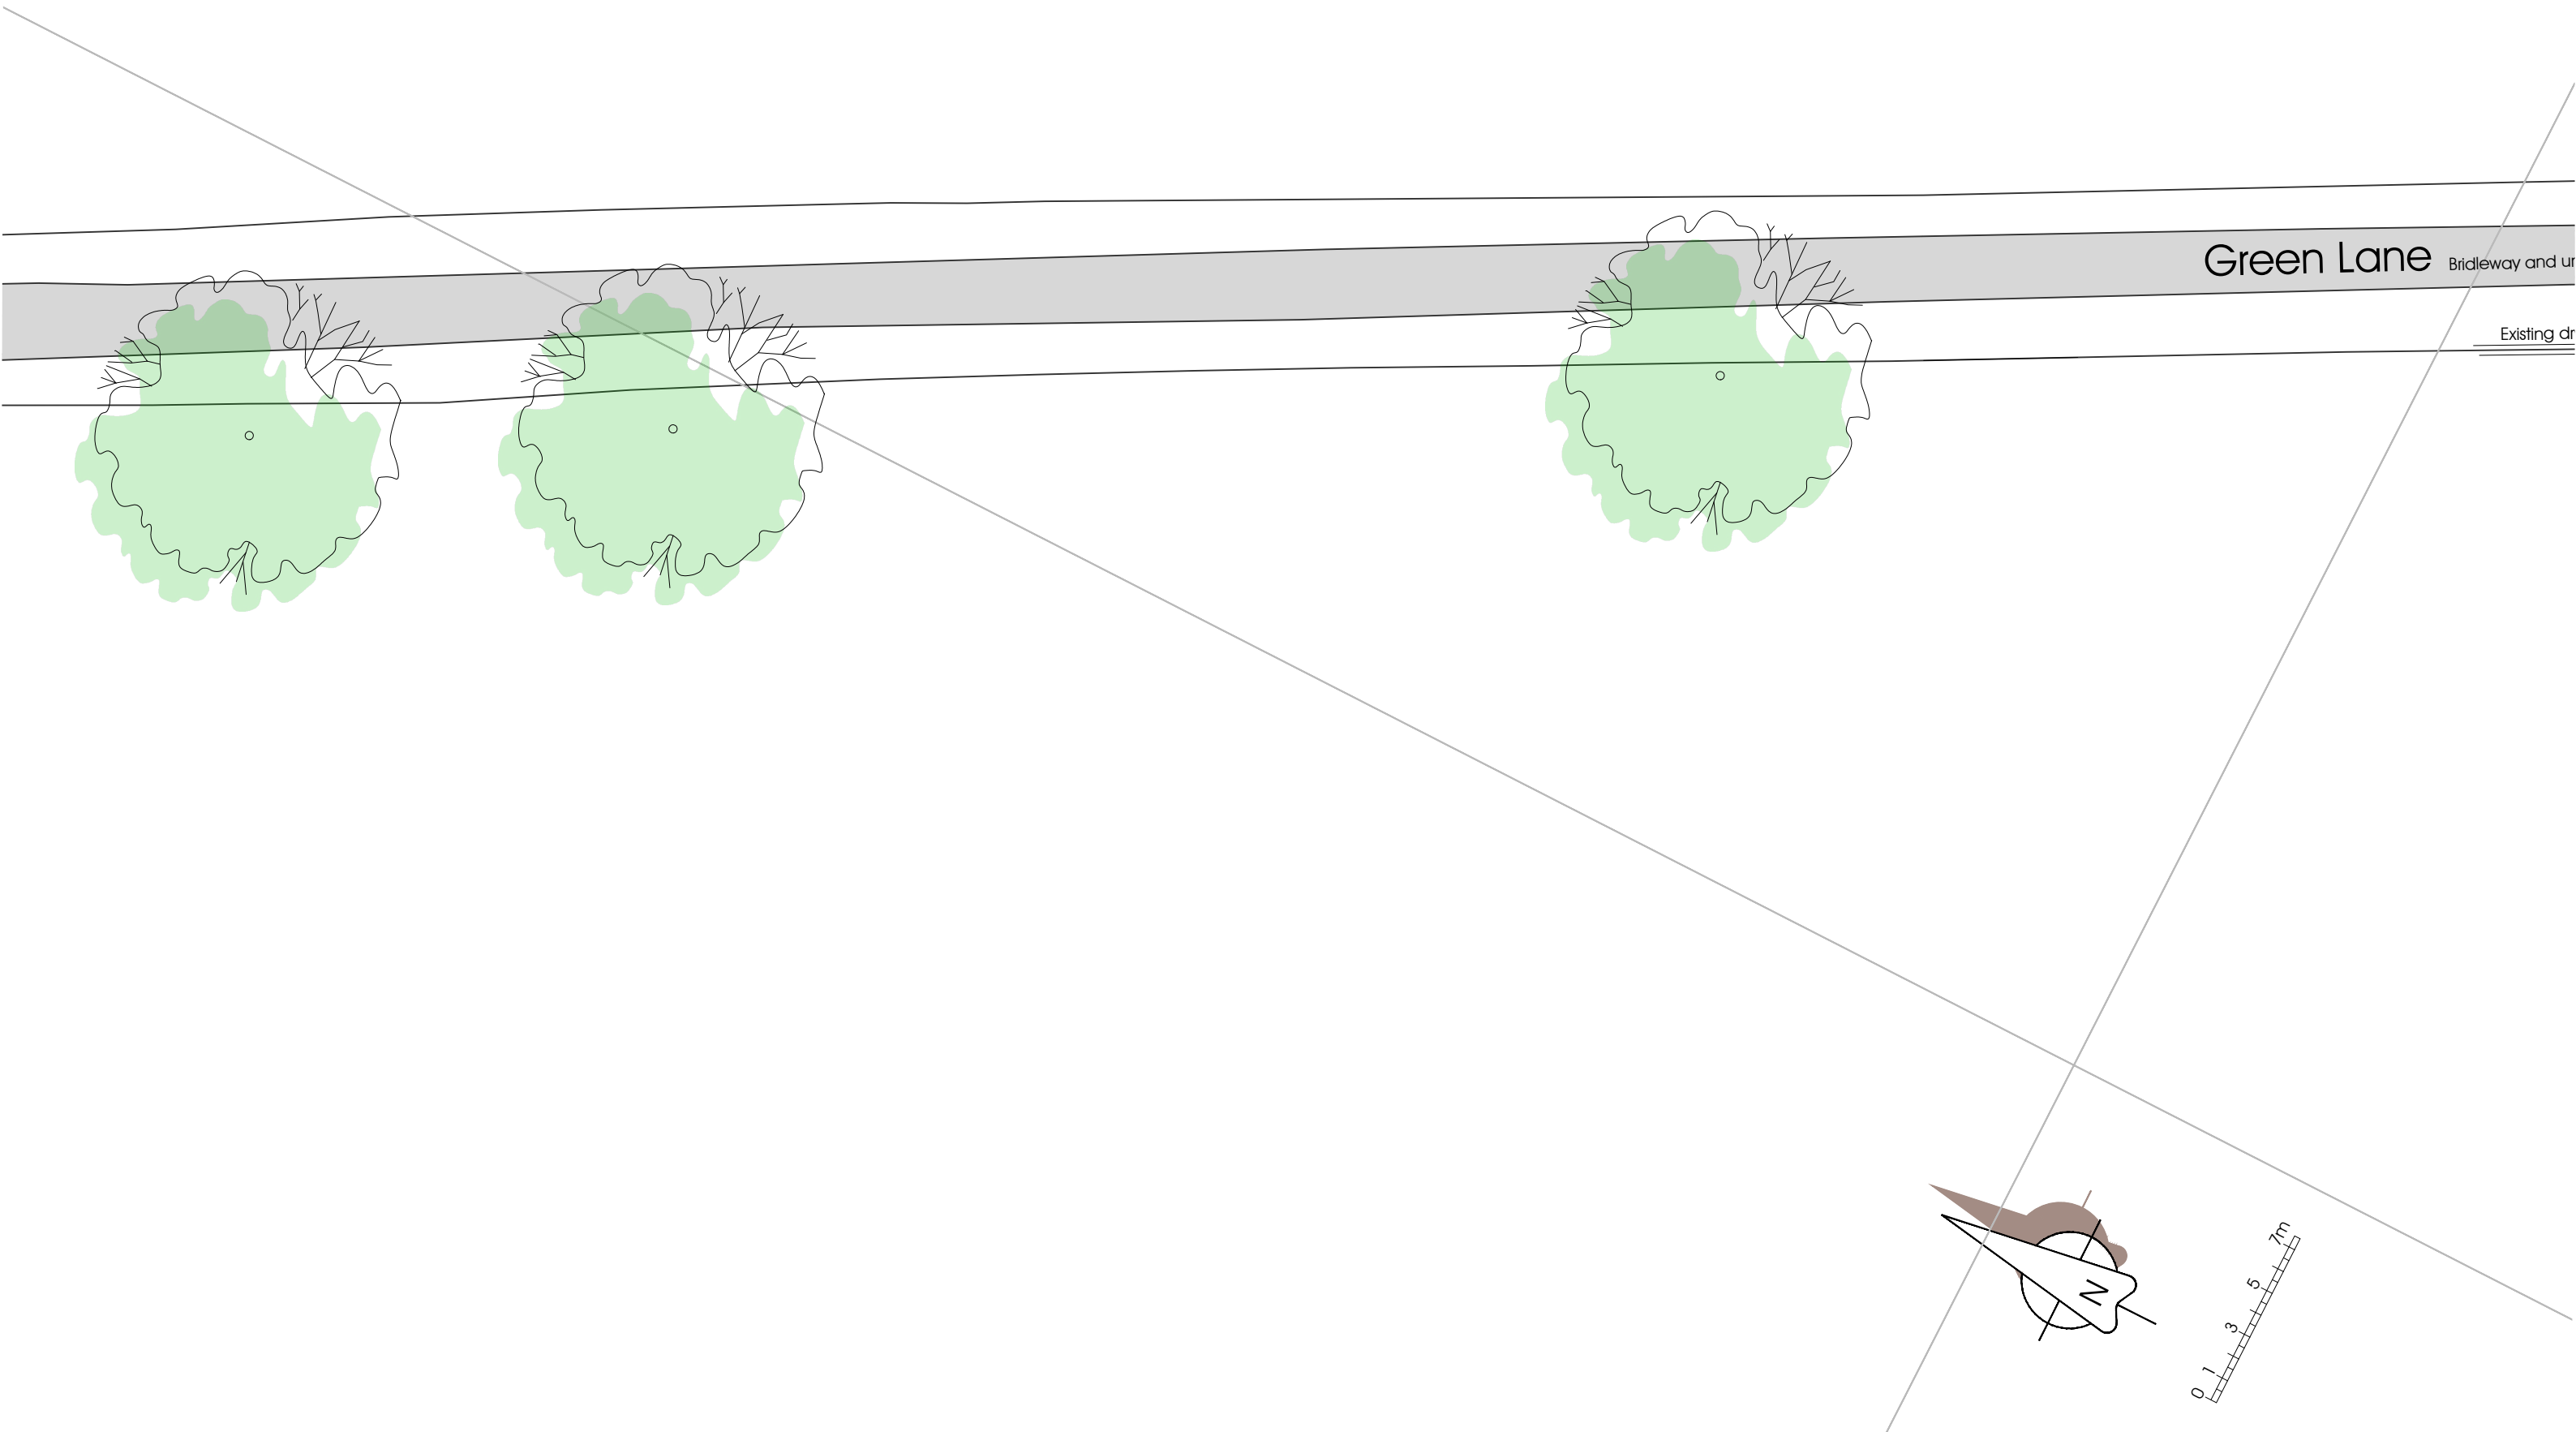

**Agricultural Building**

Greenbank Farm Green Ln Grindleton BB7 4QJ

**Miles Fox Farming**

Unit 3 Lincoln Way Clitheroe BB7 1QD

**Existing Block Plan**

DATE 25/04/2020

JOB NO. 3262

DRAWING NO. 002


REVISION C

SCALE 1:500 @ A3



NOTES:

1: Do not scale this drawing, use figured dimensions only 2: The Contractor, Sub Contractor or specialist supplier are responsible for confirming site dimensions prior to fabrication 3: Any dimensional discrepancies are to be reported to the Architect immediately

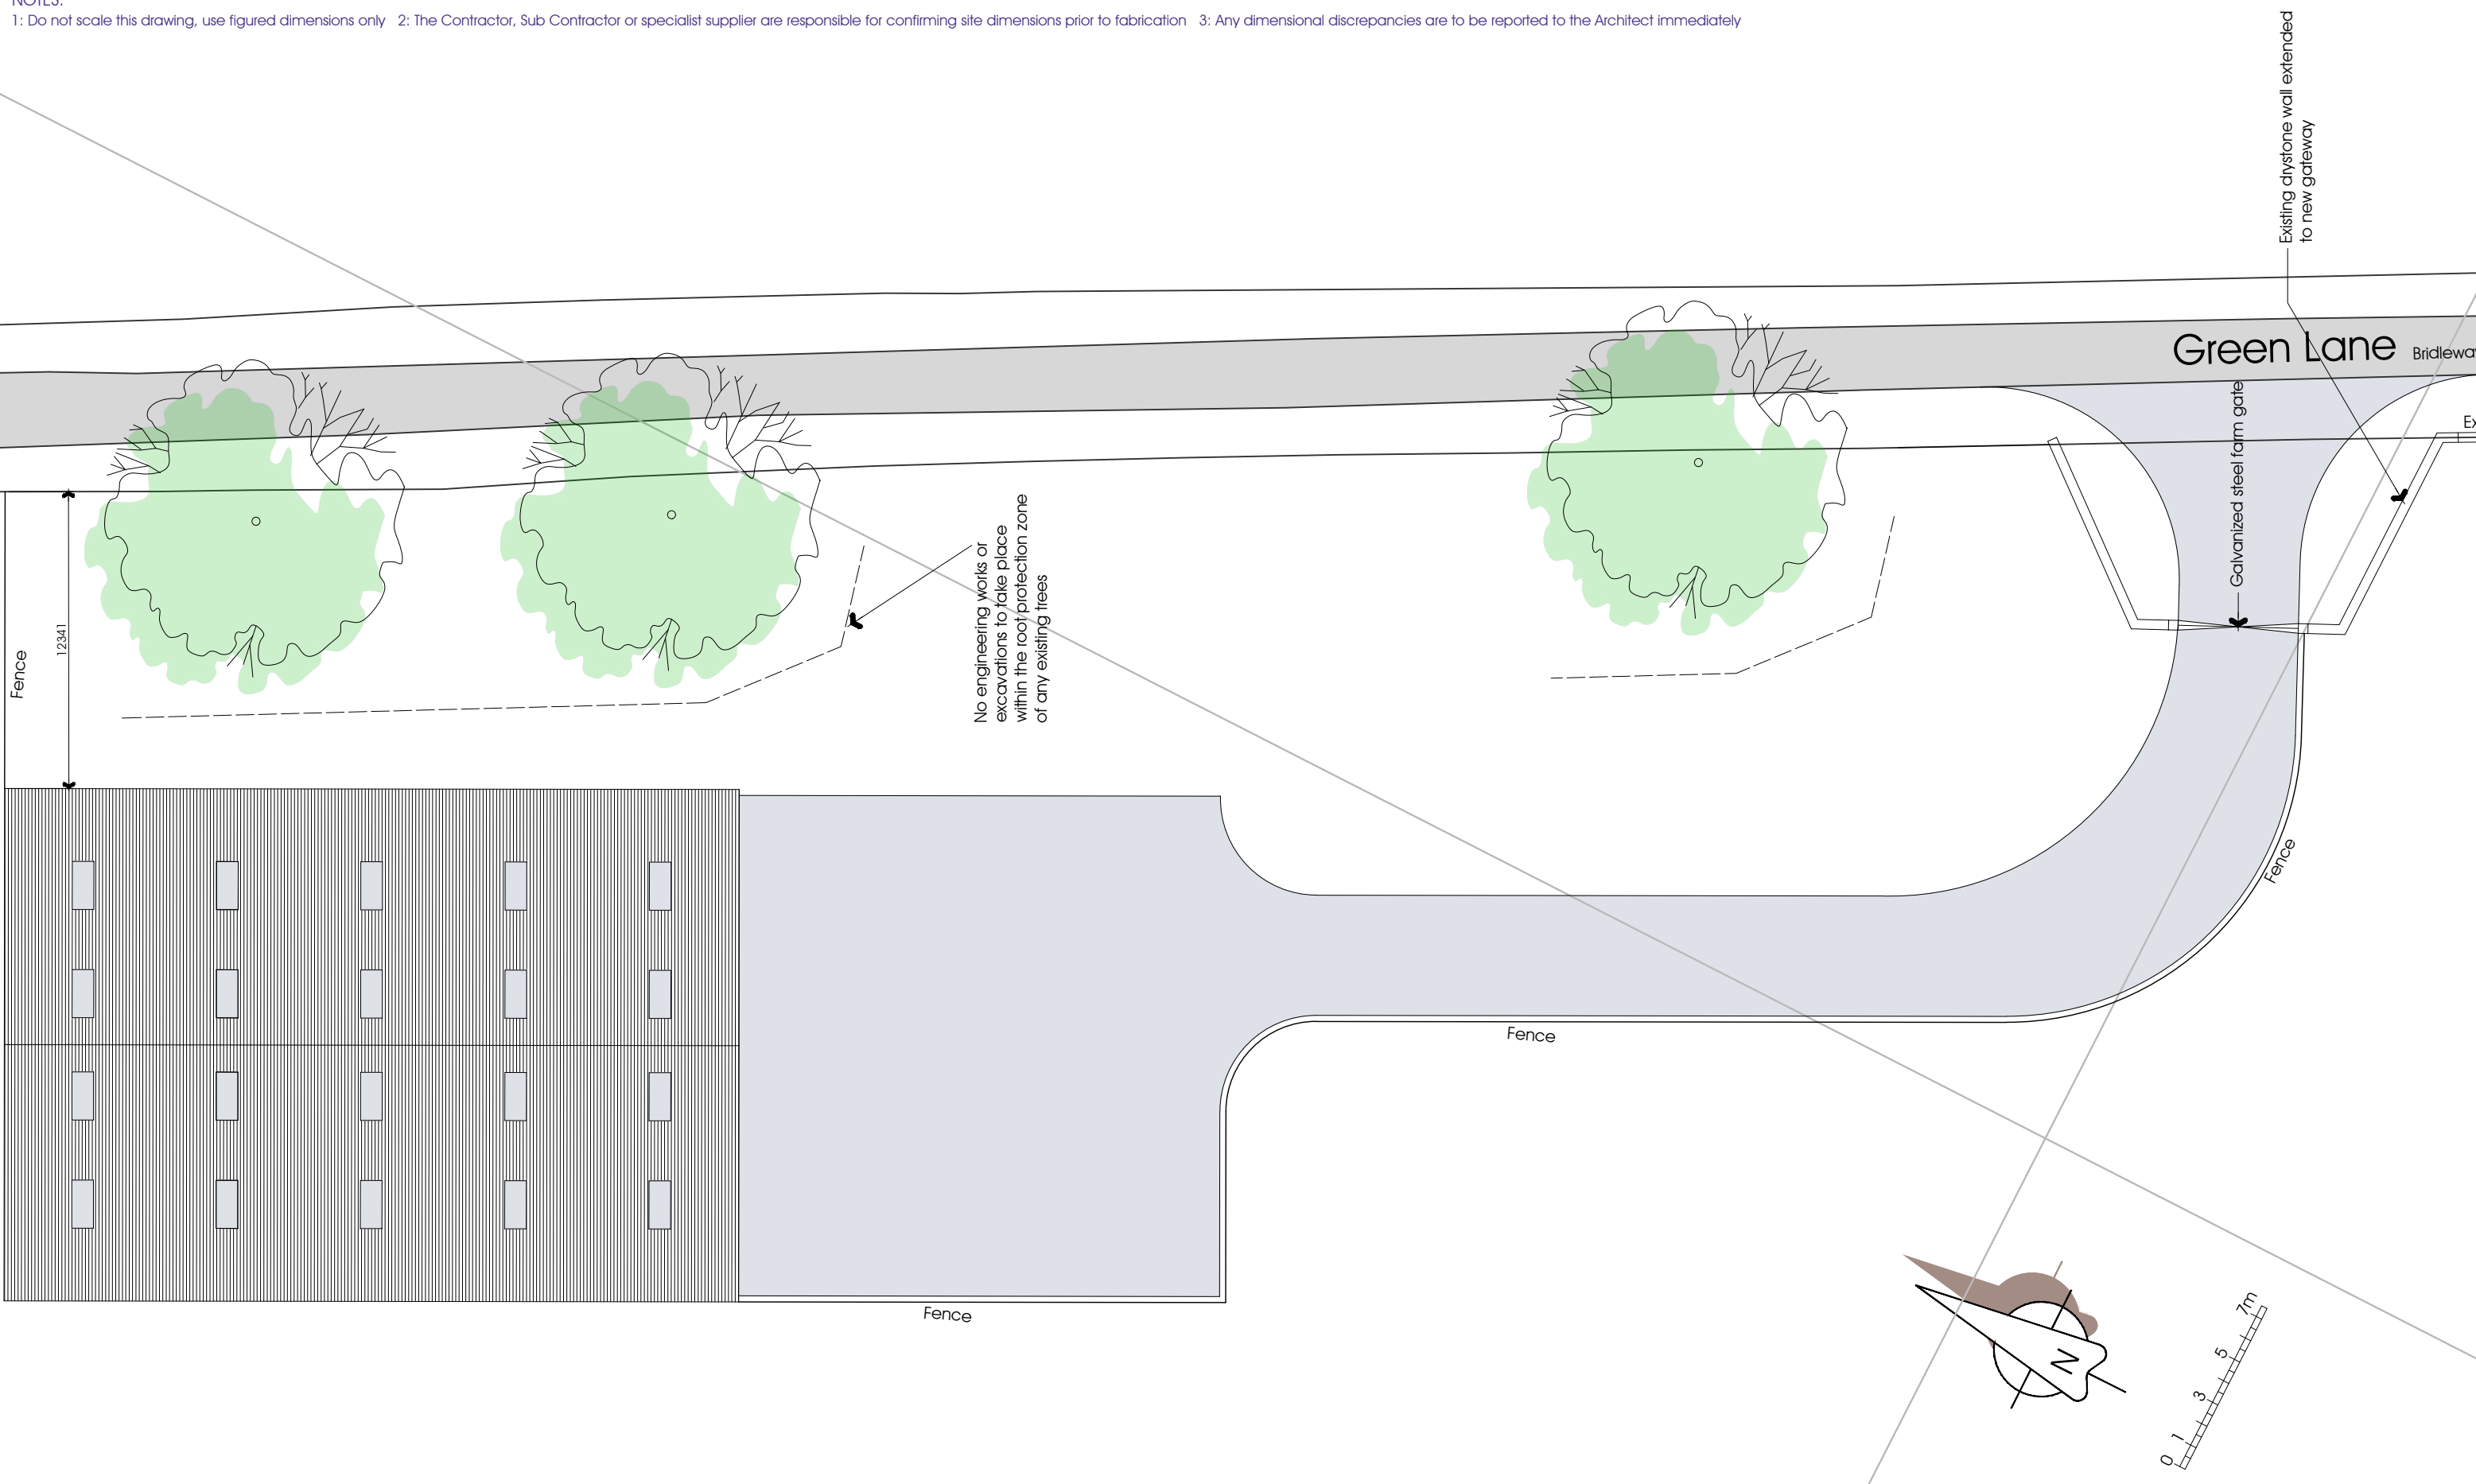

**Agricultural Building**  
 Greenbank Farm Green Ln Grindleton BB7 4QJ  
**Miles Fox Farming**  
 Unit 3 Lincoln Way Clitheroe BB7 1QD


**Proposed Block Plan**  
 DATE 25/04/2020

JOB NO. 3262  
 DRAWING NO. 003  
 REVISION C  
 SCALE 1:500 @ A3




NOTES:


1: Do not scale this drawing, use figured dimensions only 2: The Contractor, Sub Contractor or specialist supplier are responsible for confirming site dimensions prior to fabrication 3: Any dimensional discrepancies are to be reported to the Architect immediately

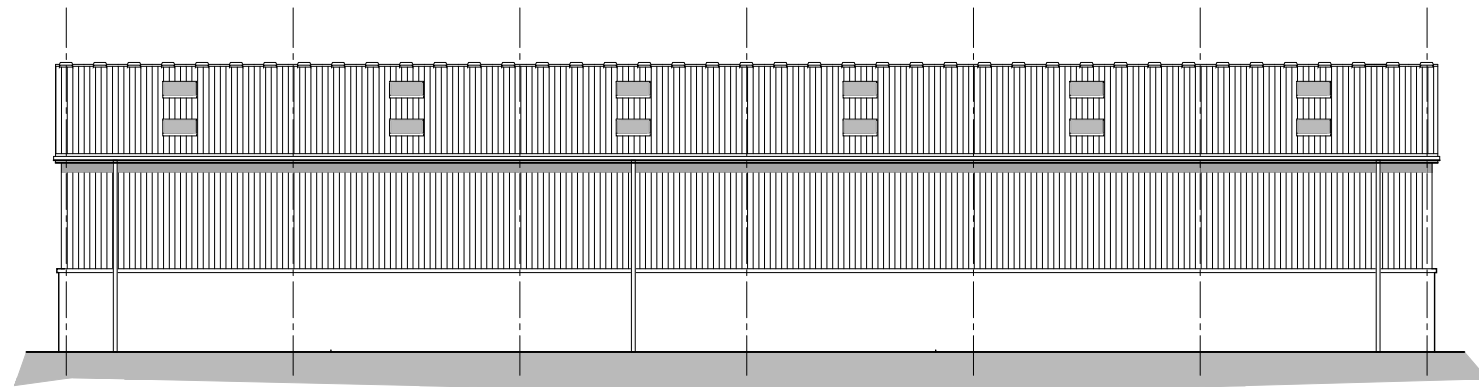


East Elevation

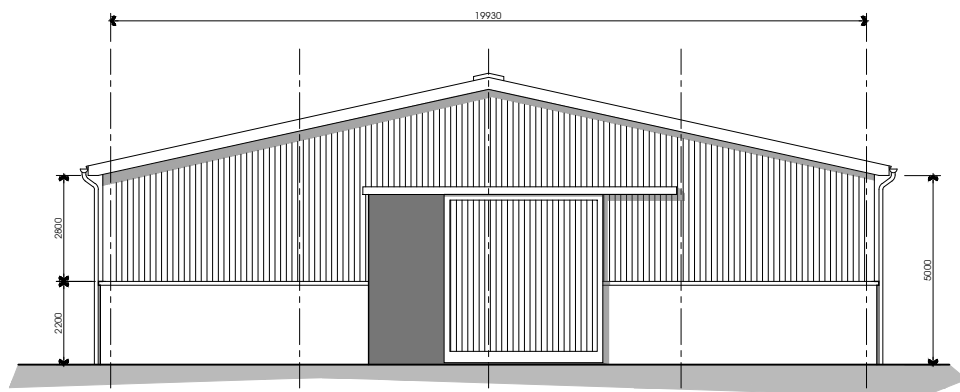

North Elevation

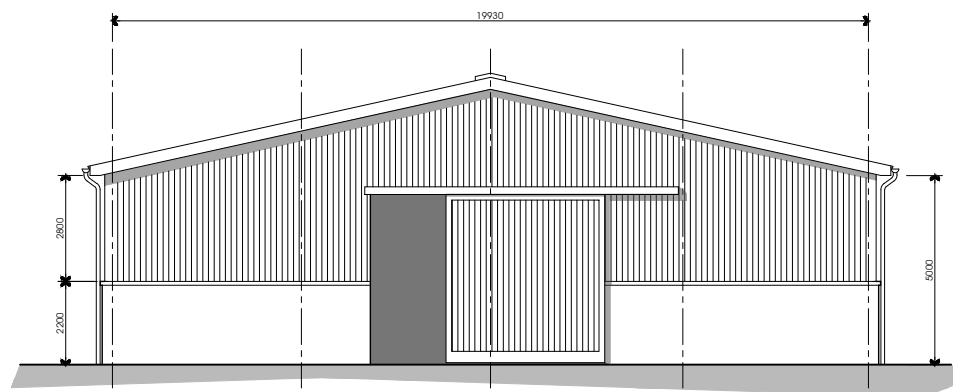

South Elevation

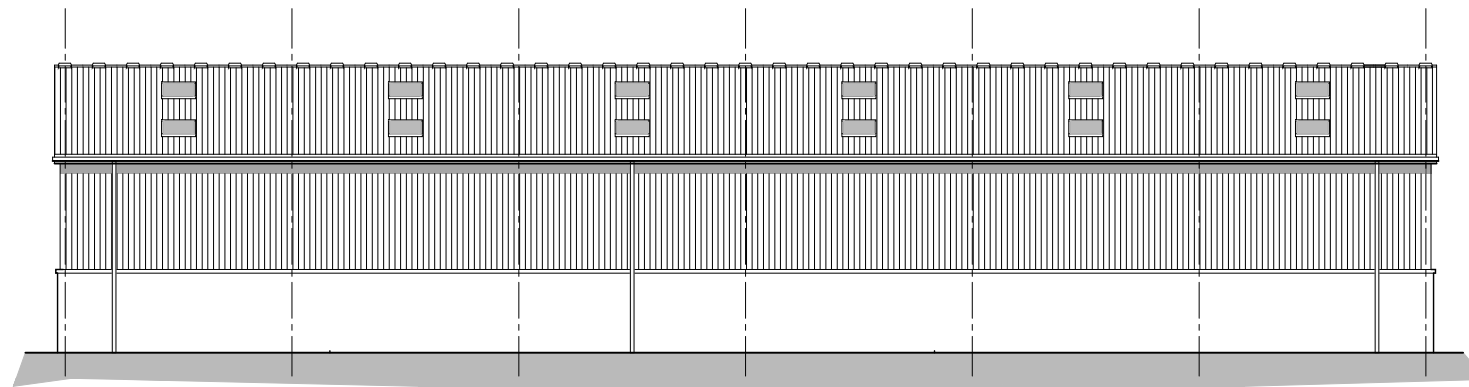

West Elevation

