

profiled steel wall cladding, Juniper Green colour

Plastisol coated profiled steel roof sheeting, Goosewing Grey



Front Elevation

Dark Grey pvc framed doors and windows

Vertical Sweet Chestnut boardings panels

Natural stone plinth courses


4600

5300



L'Escargotiere
The difference is in the taste

Plastisol coated profiled steel wall cladding, Juniper Green

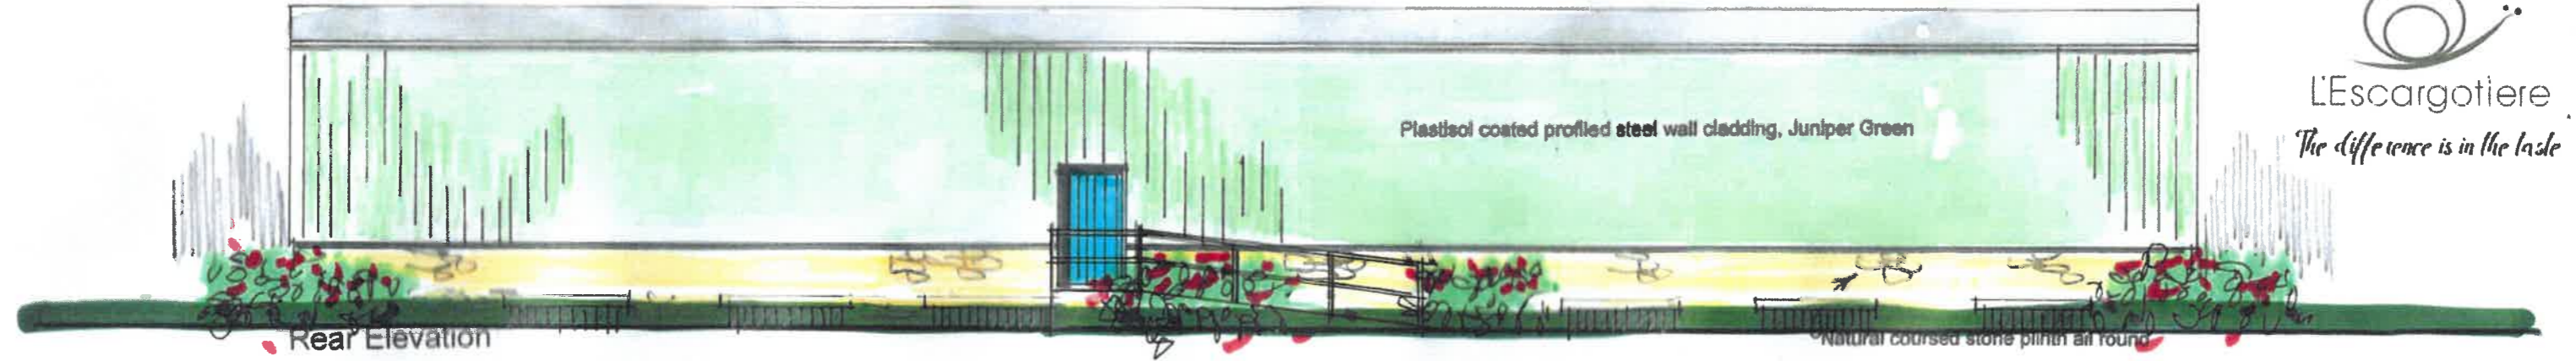

Rear Elevation

Natural coursed stone plinth all round

6 degree roof pitch

roofspace used to accommodate plant and machinery required, HVAC etc.

a development by


DVL Properties Ltd.
Developers and Construction Management
Tel: 7977 248498 davidliversidge@msn.com

Planning Drawing

David Liversidge *design*
architecture
construction development
259 Rossendale Road, Burnley, Lancs. BB 11 5R7

2700

Internal ceiling height

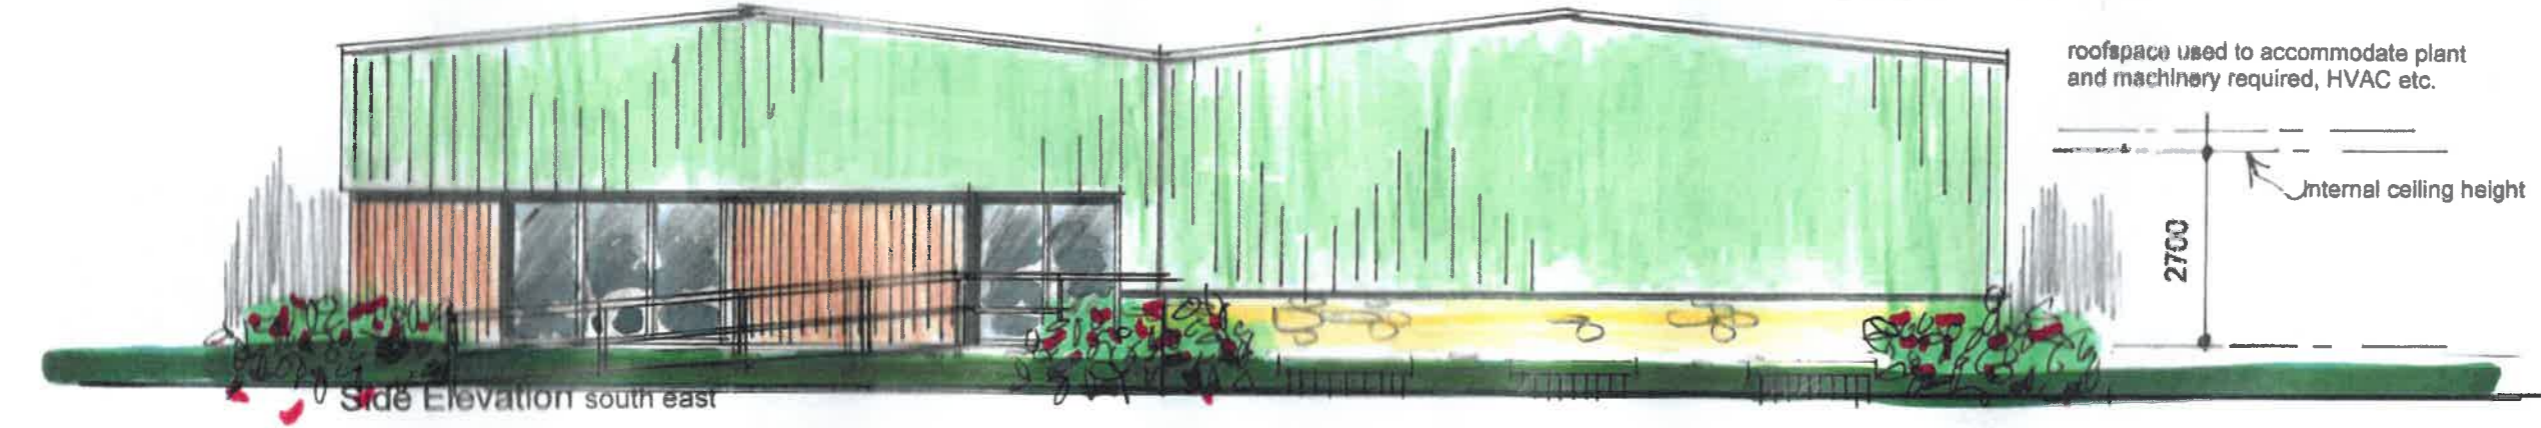

Side Elevation south east

Inset feature wall panels of Sweet Chestnut vertical boardings



Side Elevation north west



● Proposed Building ELEVATIONS

● Site at Preston Road, Ribchester, PR3 3XL

scale: 1/100th @A3

drawing no:

date: April 2021

21/55/4