


Front Elevation



Side Elevation

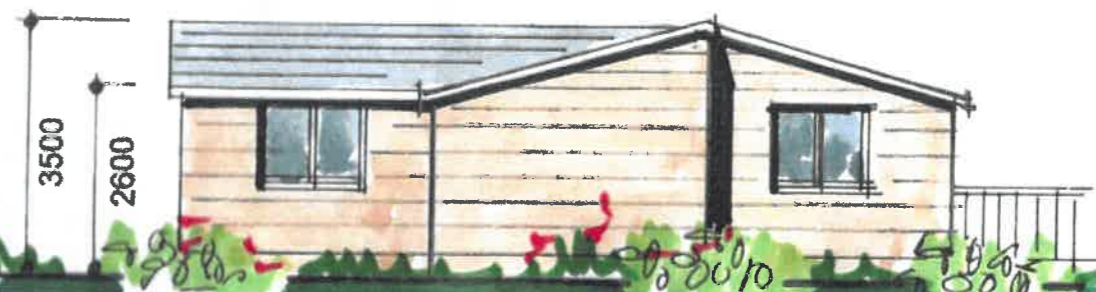


Rear Elevation




Side Elevation

Dark Grey glassfibre reinforced roof shingles  
 Walls clad in natural timber logs, Dark Brown stain  
 Timber double glazed windows and doors

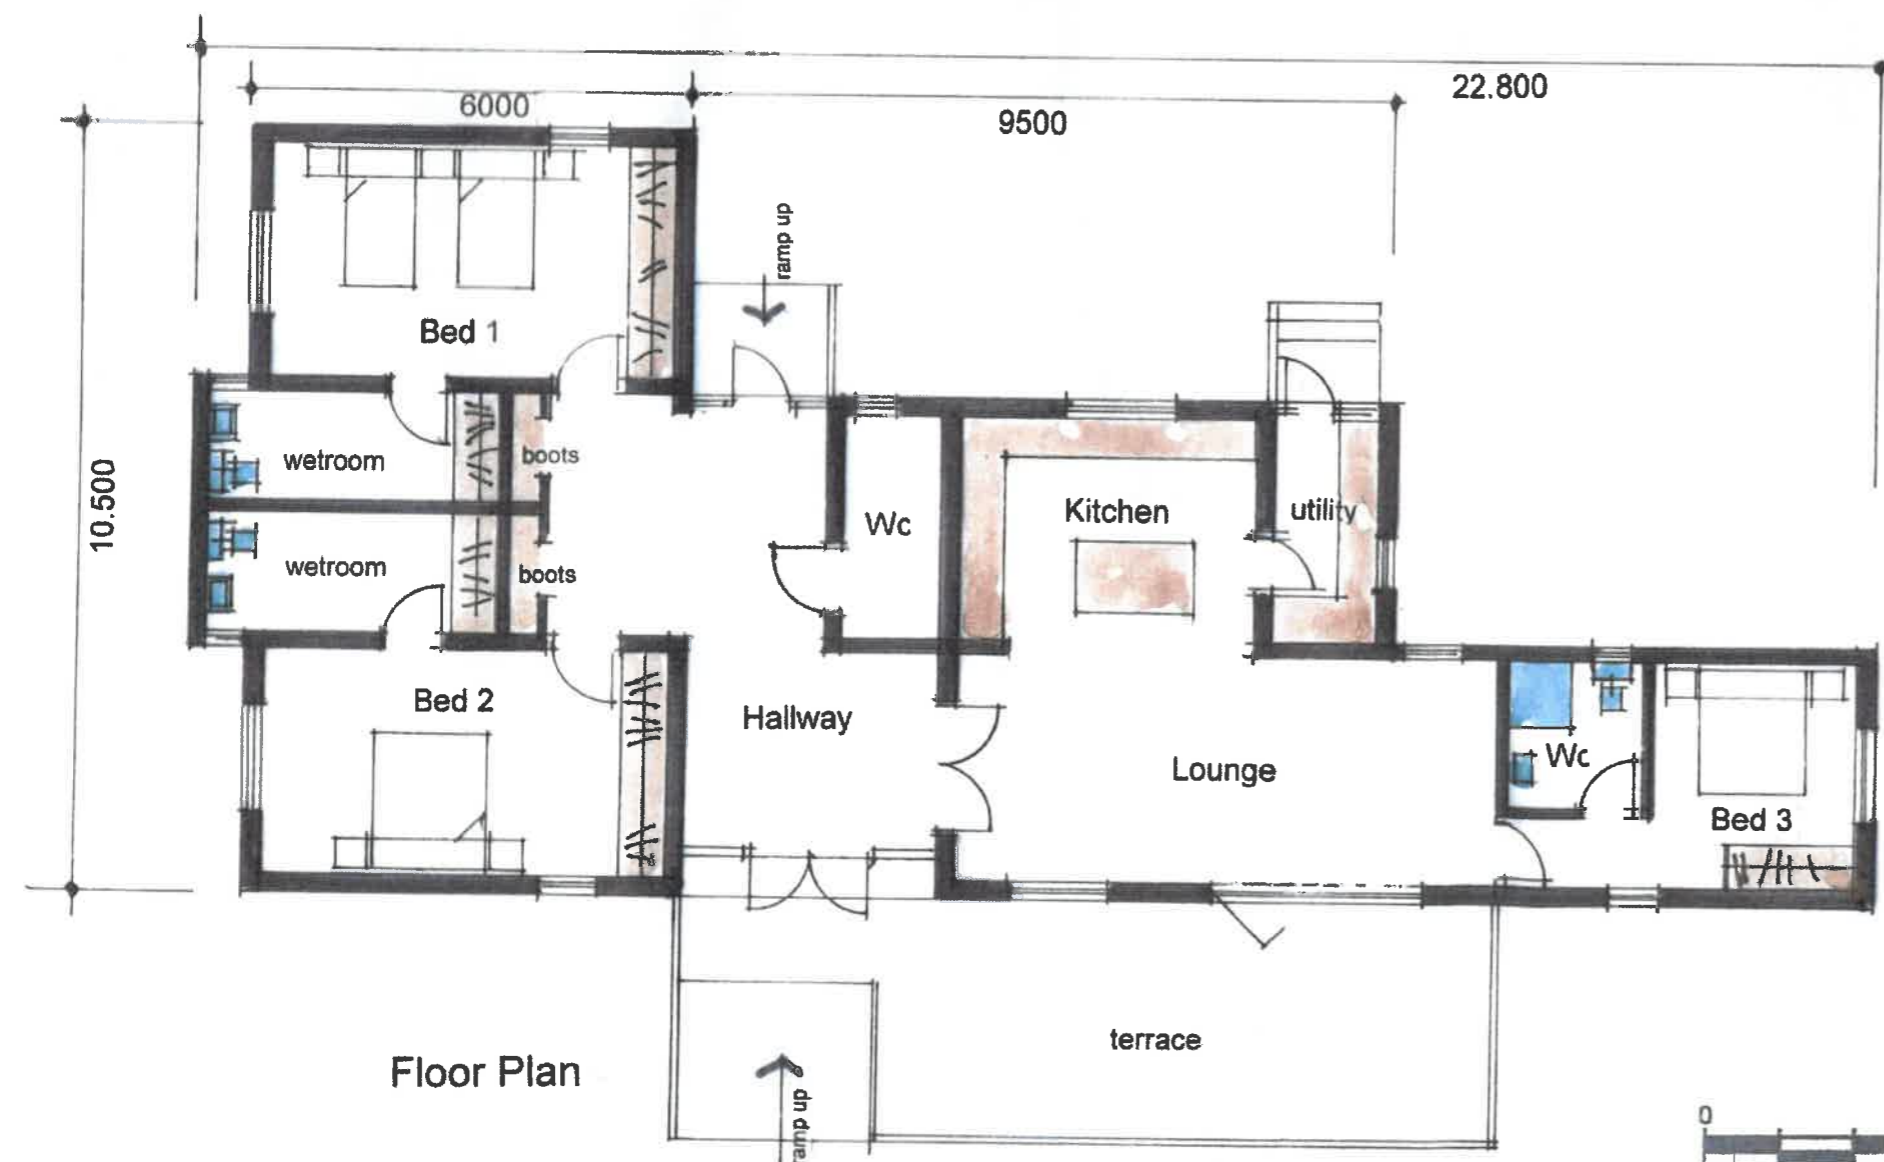

Floor Plan

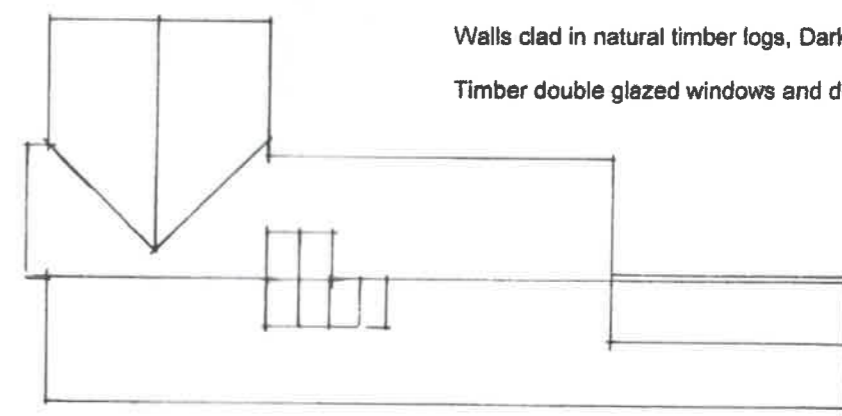


Roof Plan scale: 1/200<sup>th</sup>



Planning Drawing

**David Liversidge** design  
 architecture  
 construction development  
 Preston Road, Burnley, Lancs. BB 11 5BZ

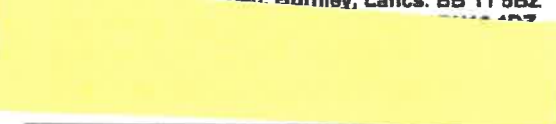

● Proposed Holiday Accommodation

● Joint 3 Bed Unit  
 Site at Preston Road,  
 Ribchester, PR3 3XL



SCALE 1:100

scale: 1/100<sup>th</sup> @A3

drawing no:

date: April 2021

21/55/1