



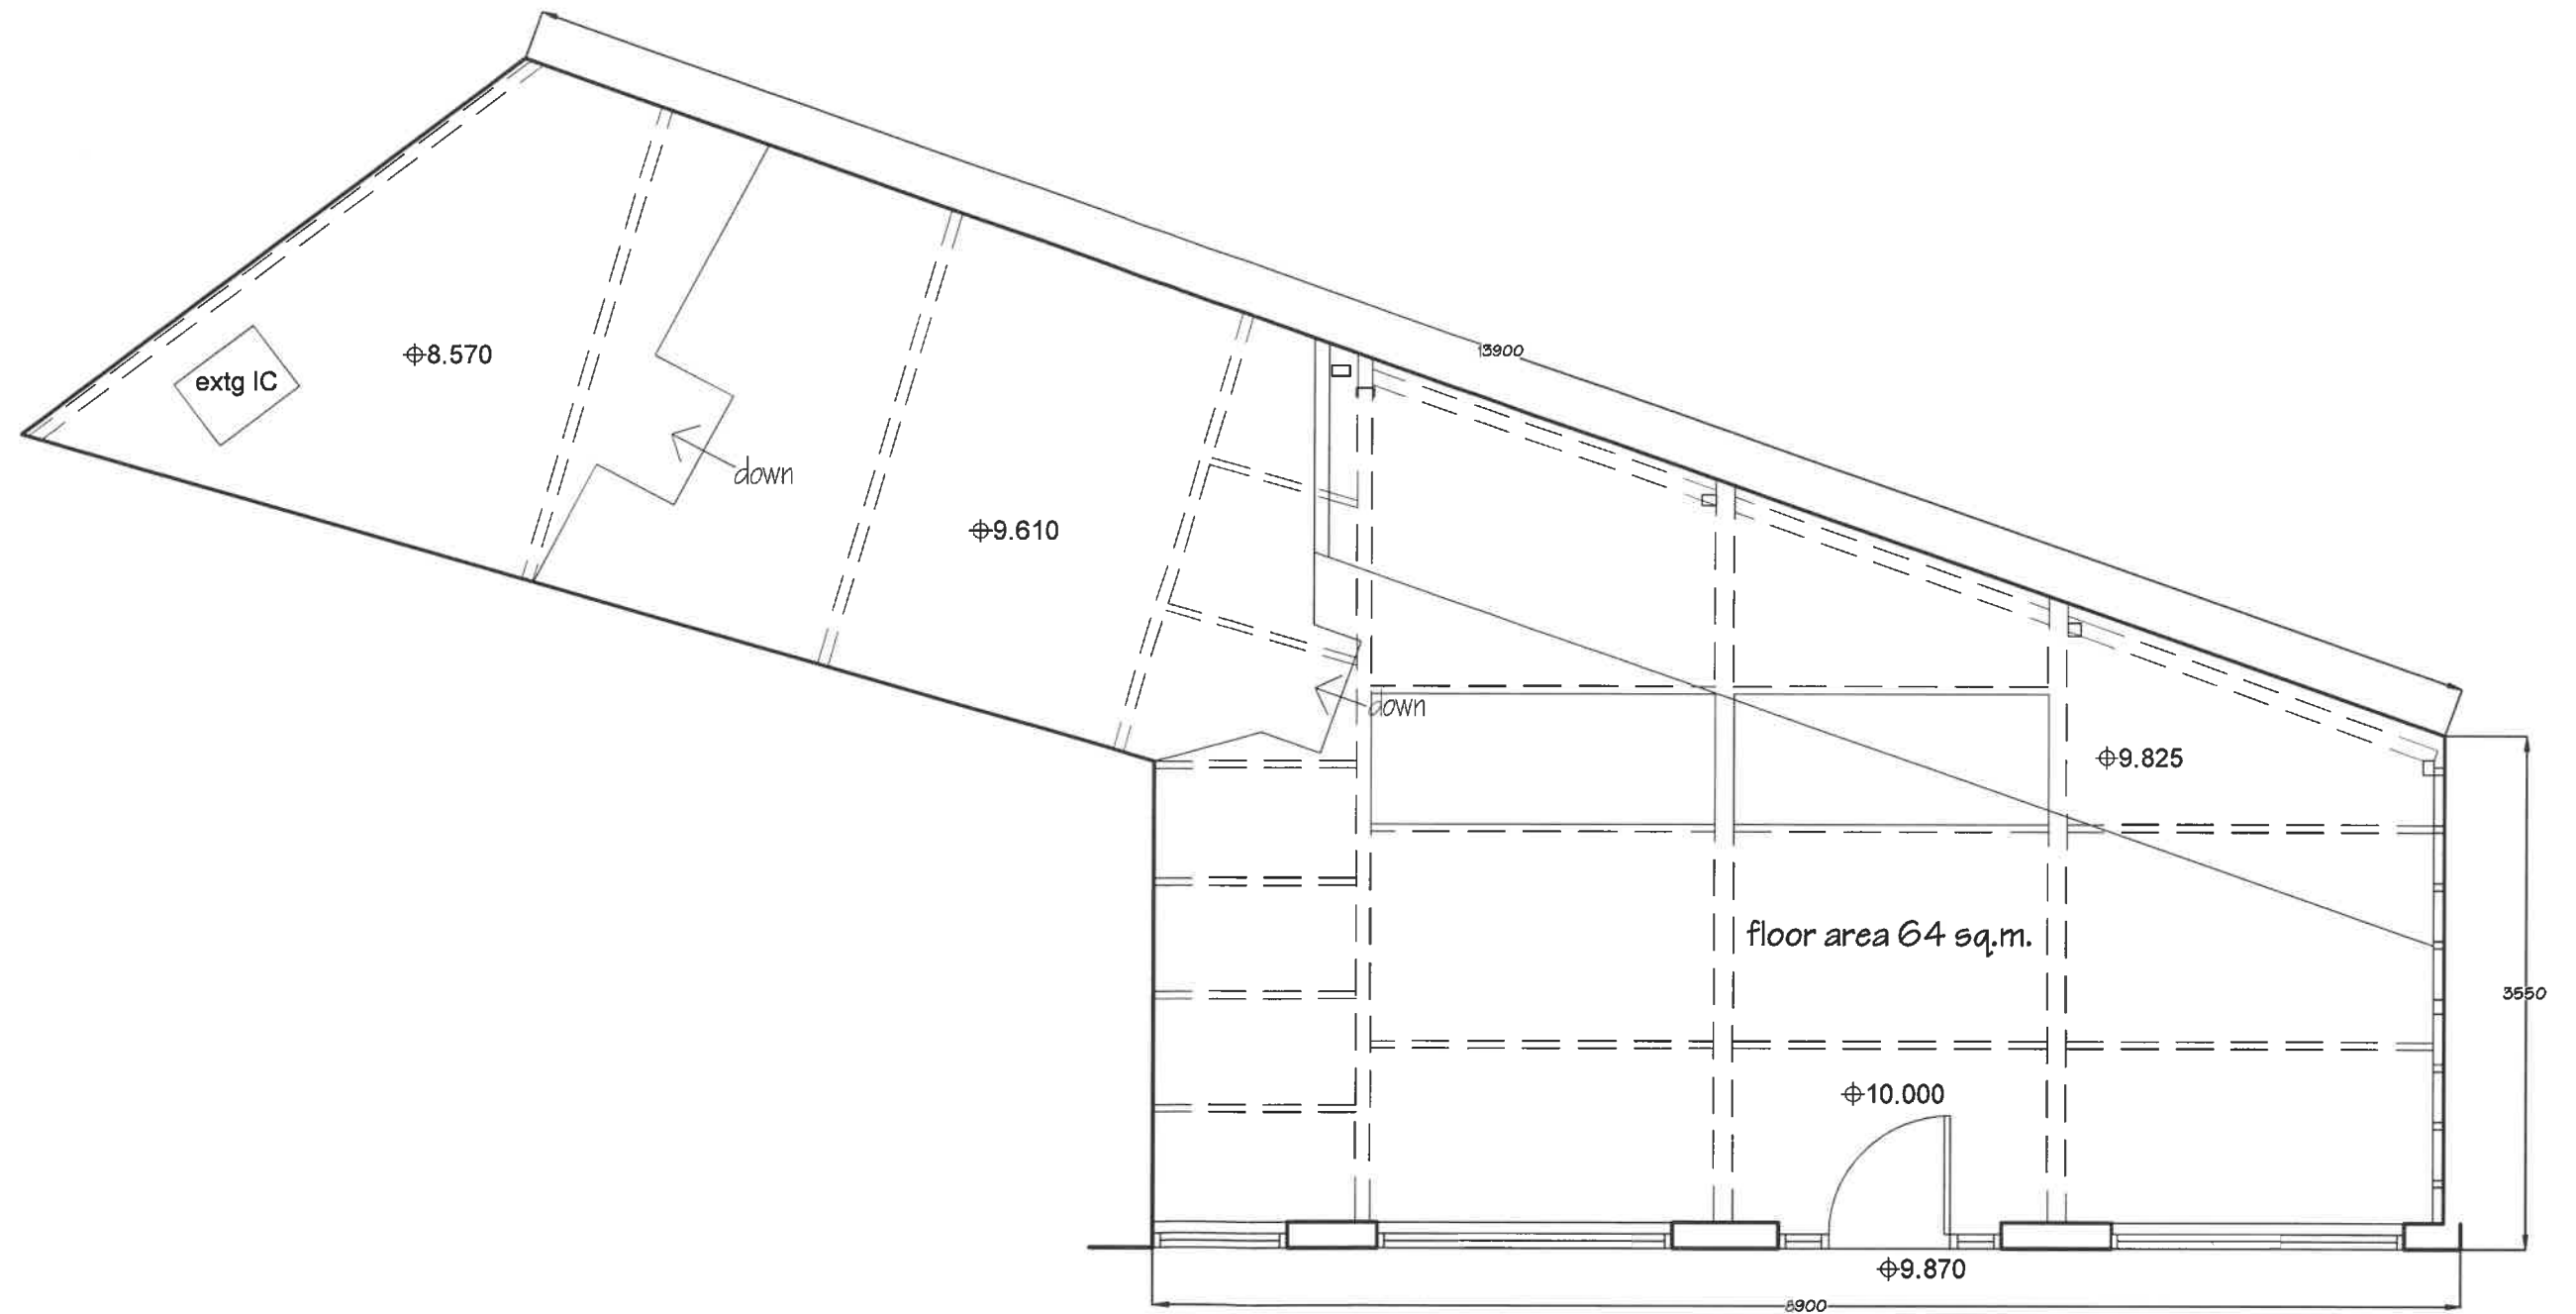

PD Construction Consultants
7 Beech Street, Clitheroe, Lancs
BB7 2LL

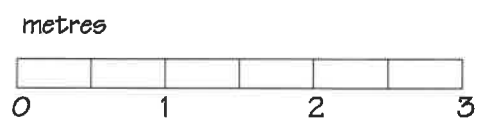

Mr N Stones		
Proposed Alterations Hargreaves Woone Lane Clitheroe		
Existing Ground Floor Plan		
Scale 1:50	Date 23.04.21	Drawn by PD
1238 - 01		