



312021/0602

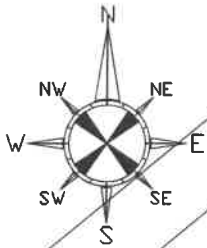

Woone Lane

Brown Cow

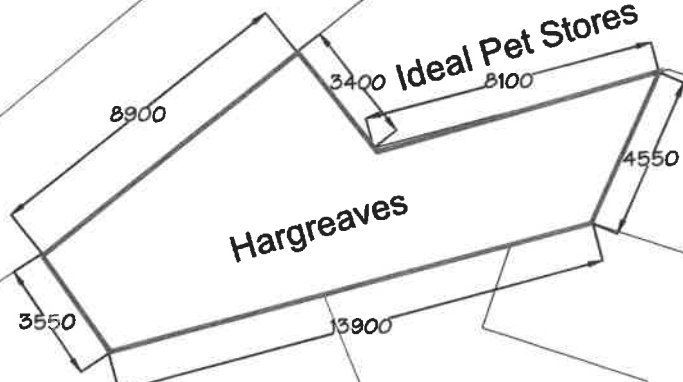

Ideal Pet Stores

Tiger Taxis

flat roof

Spencer House

50

54

56

60

Moor Lane

PD Construction Consultants
7 Beech Street, Clitheroe, Lancs
BB7 2LL



Client: Mr N Stones		
Project: Proposed Alterations Hargreaves Woone Lane Clitheroe		
Drawing Title: Existing Site Plan		
Scale: 1:200	Date: 10.06.21	Drawn By: PD
Drawing no: 1238 - 101	Rev: -	