



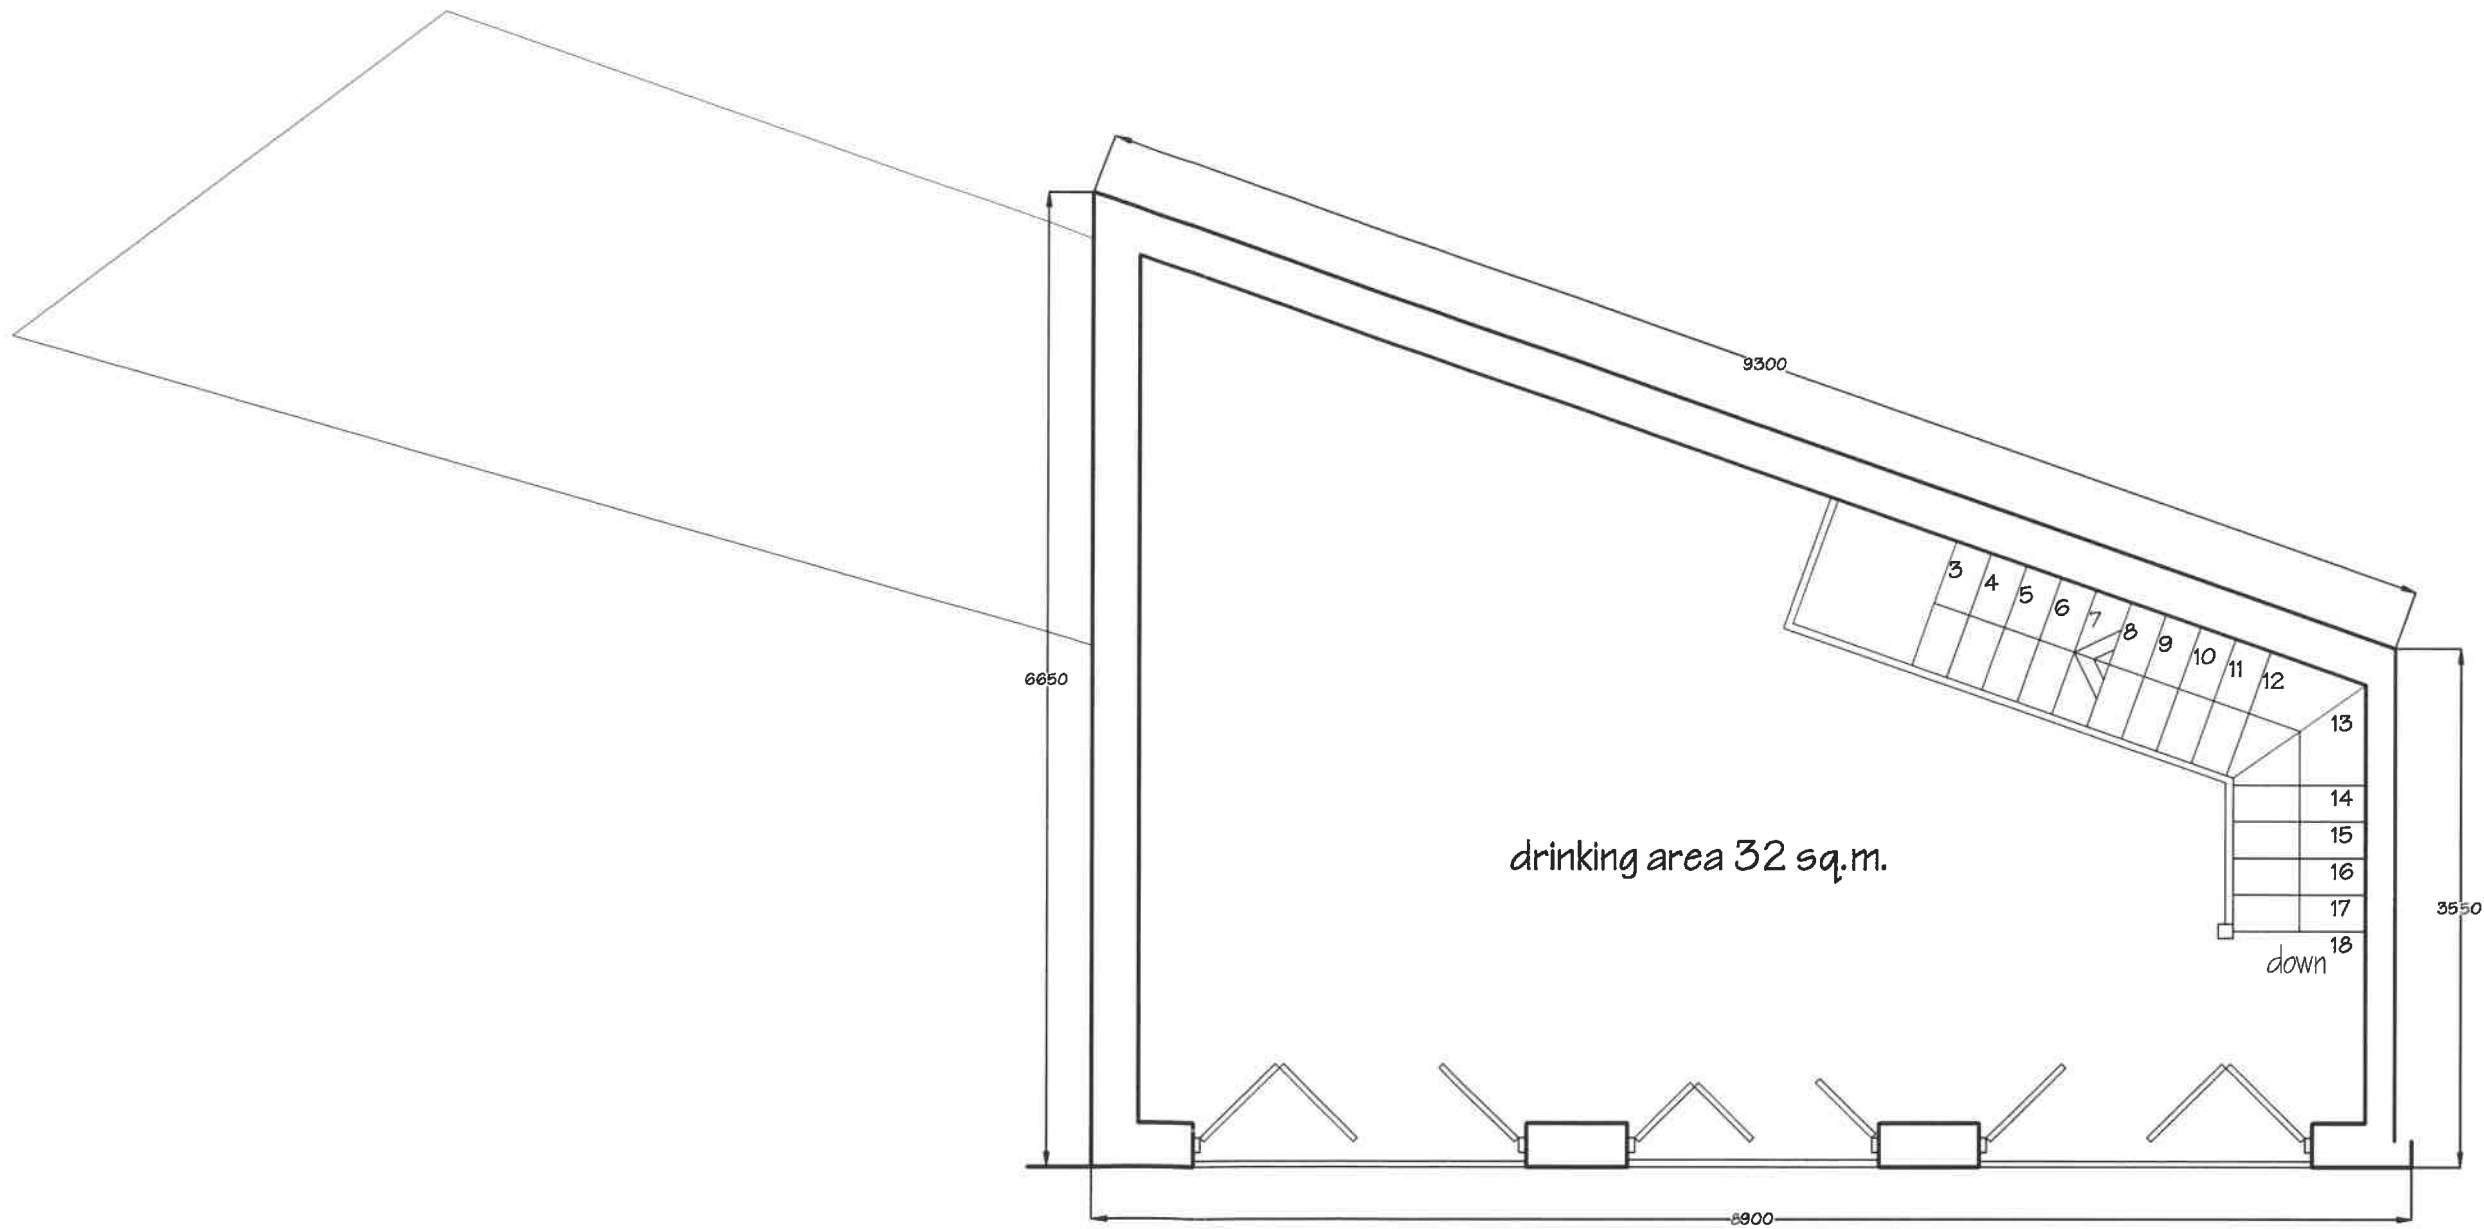

PD Construction Consultants
7 Beech Street, Clitheroe, Lancs

 

Client: Mr N Stones		
Project: Proposed Alterations Hargreaves Woone Lane Clitheroe		
Drawing Title: Proposed First Floor Plan		
Scale: 1:50	Date: 06.05.21	Drawn by: PD
Drawing No: 1238 - 04	Rev: -	