



3/2021/0602

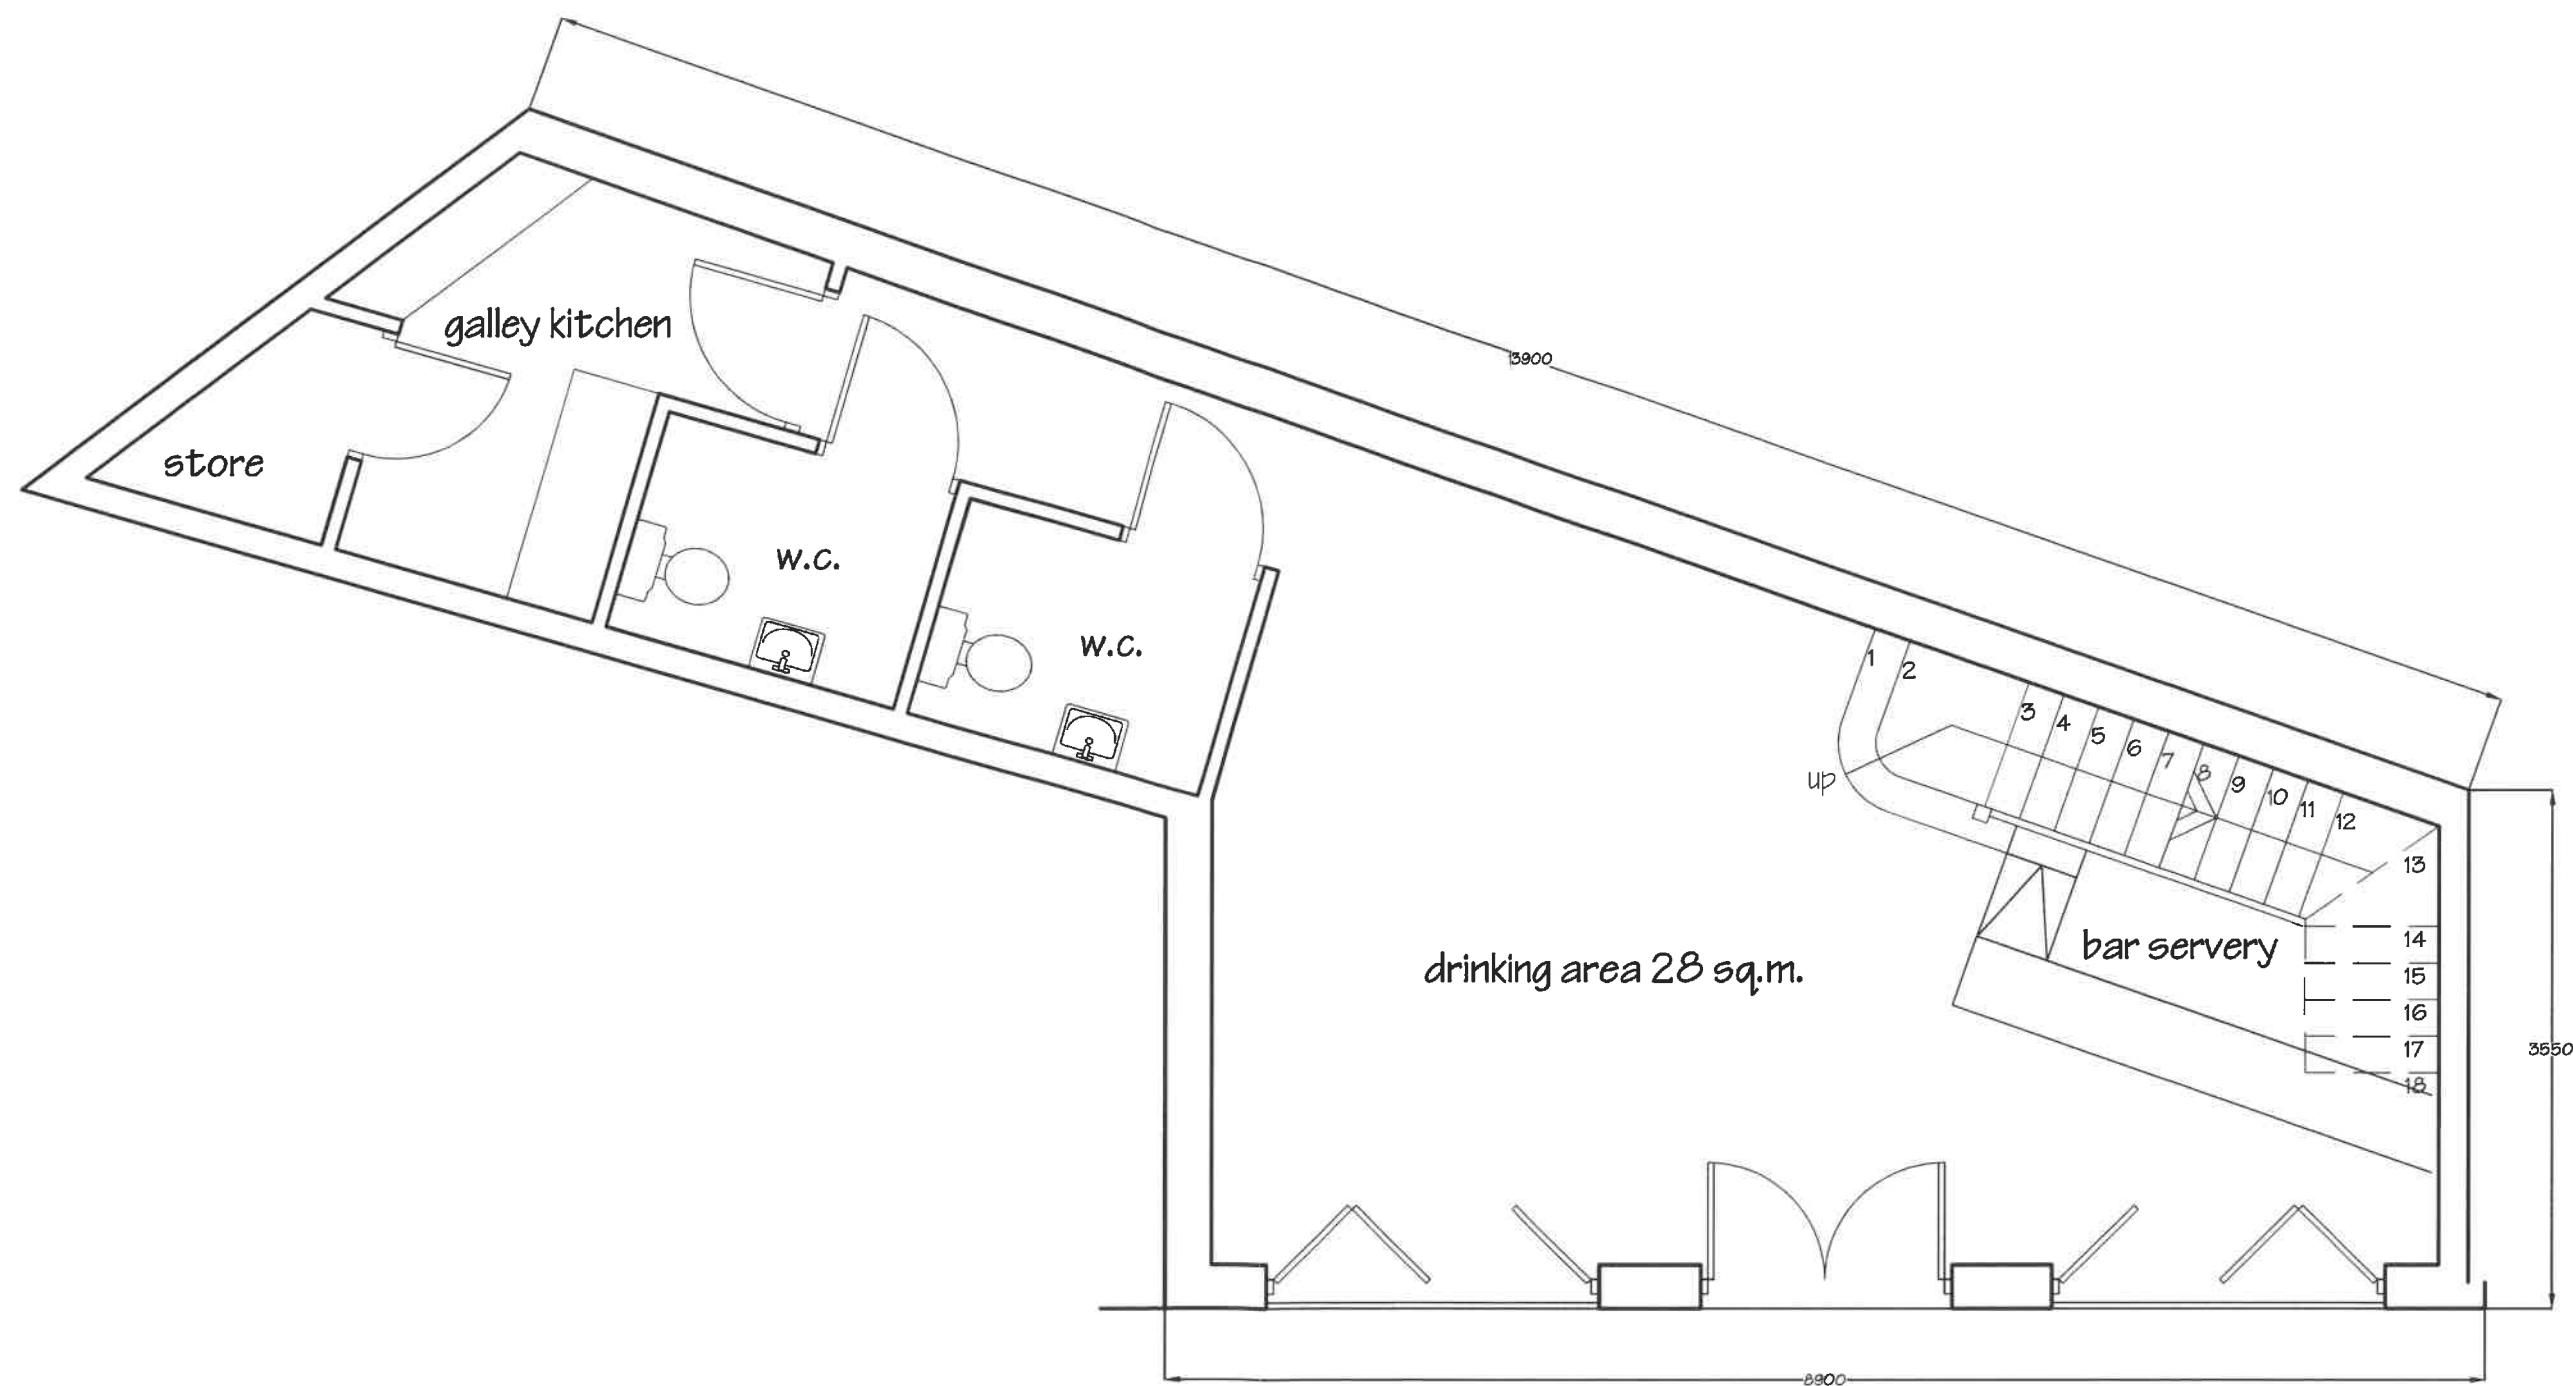

PD Construction Consultants
7 Beech Street, Clitheroe, Lancs
BB7 2LL

 

Mr N Stones		
Proposed Alterations Hargreaves Woone Lane Clitheroe		
Proposed Ground Floor Plan		
Scale 1:50	Date 06.05.21	Drawn by PD
Drawings 1238 - 03	Rev -	