



3 | 2021 | 0602

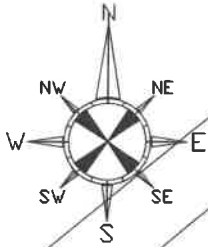

Woone Lane

Brown Cow

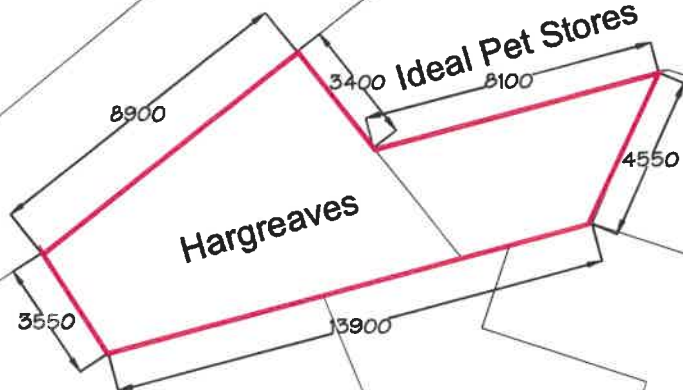

Tiger
Taxis

flat roof

Spencer
House

50

54

56

60

Moor Lane

PD Construction Consultants
7 Beech Street, Clitheroe, Lancs
BB7 2LL

Client Mr N Stones		
Project Proposed Alterations Hargreaves Woone Lane Clitheroe		
Drawing Title Proposed Site Plan		
Scale 1:200	Date 10.06.21	Drawn by PD
Drawing No. 1238 - 102	Rev. -	

