



Existing Plan View

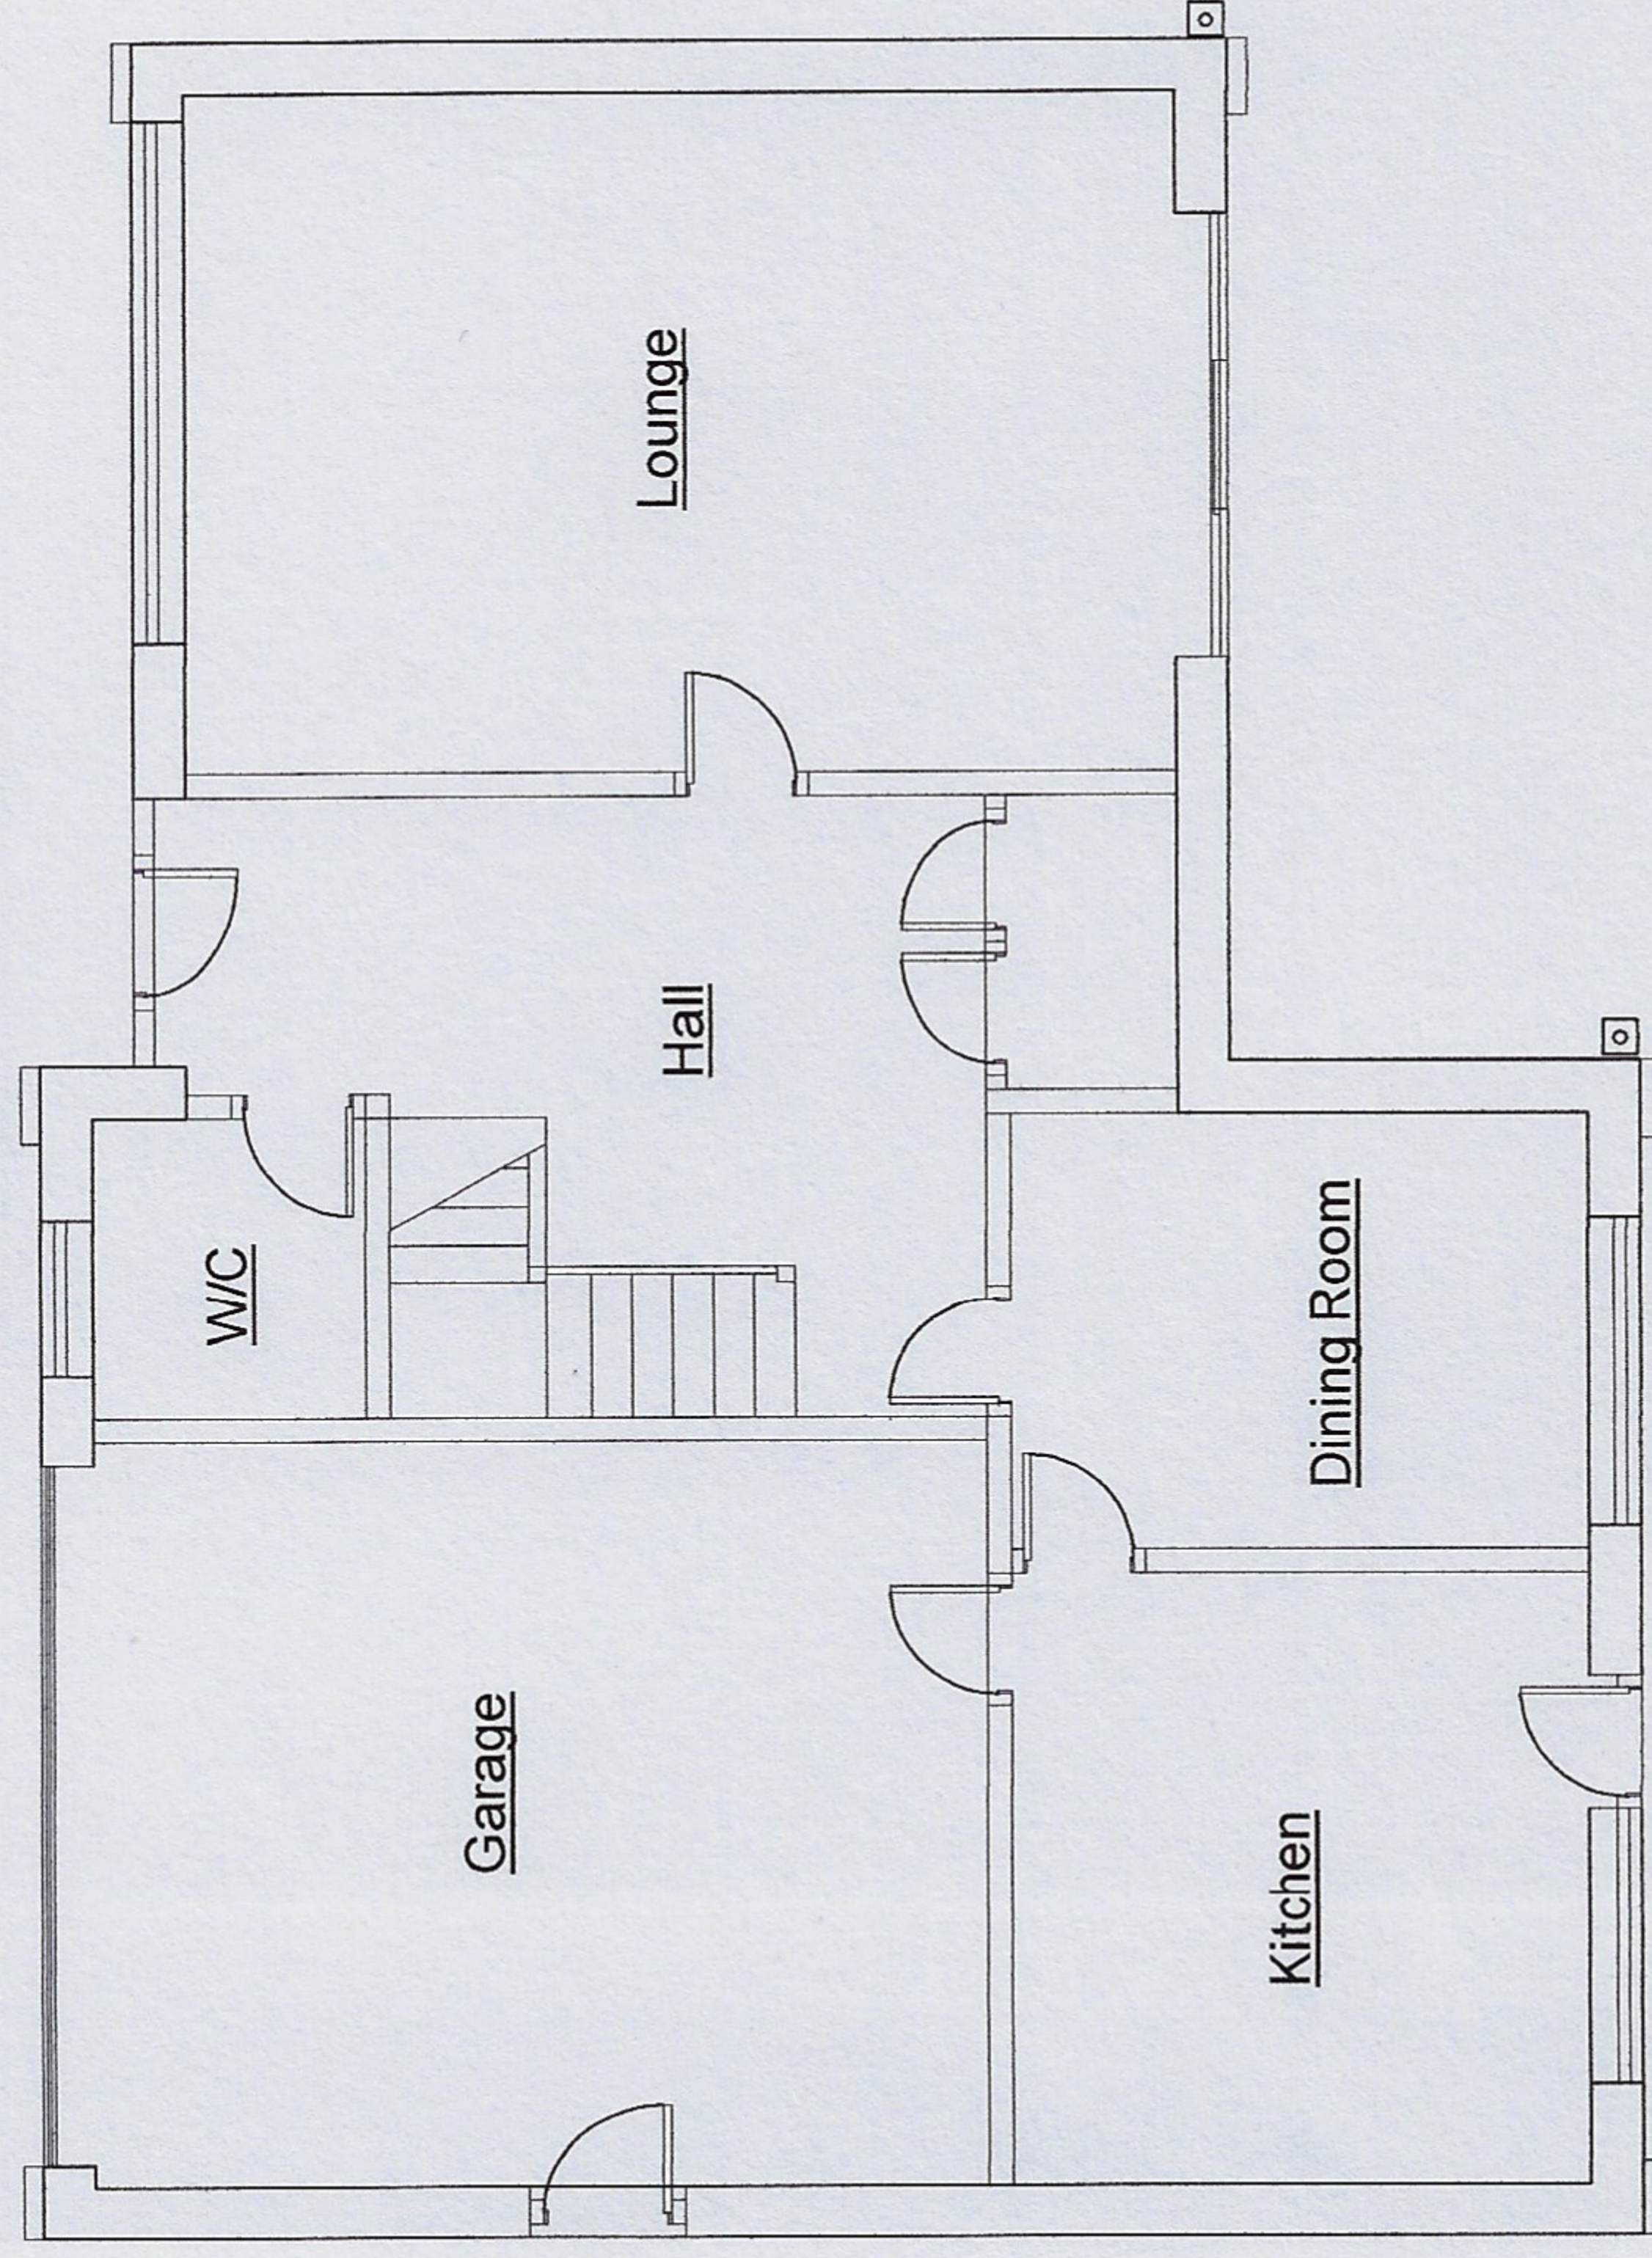


Proposed Plan View

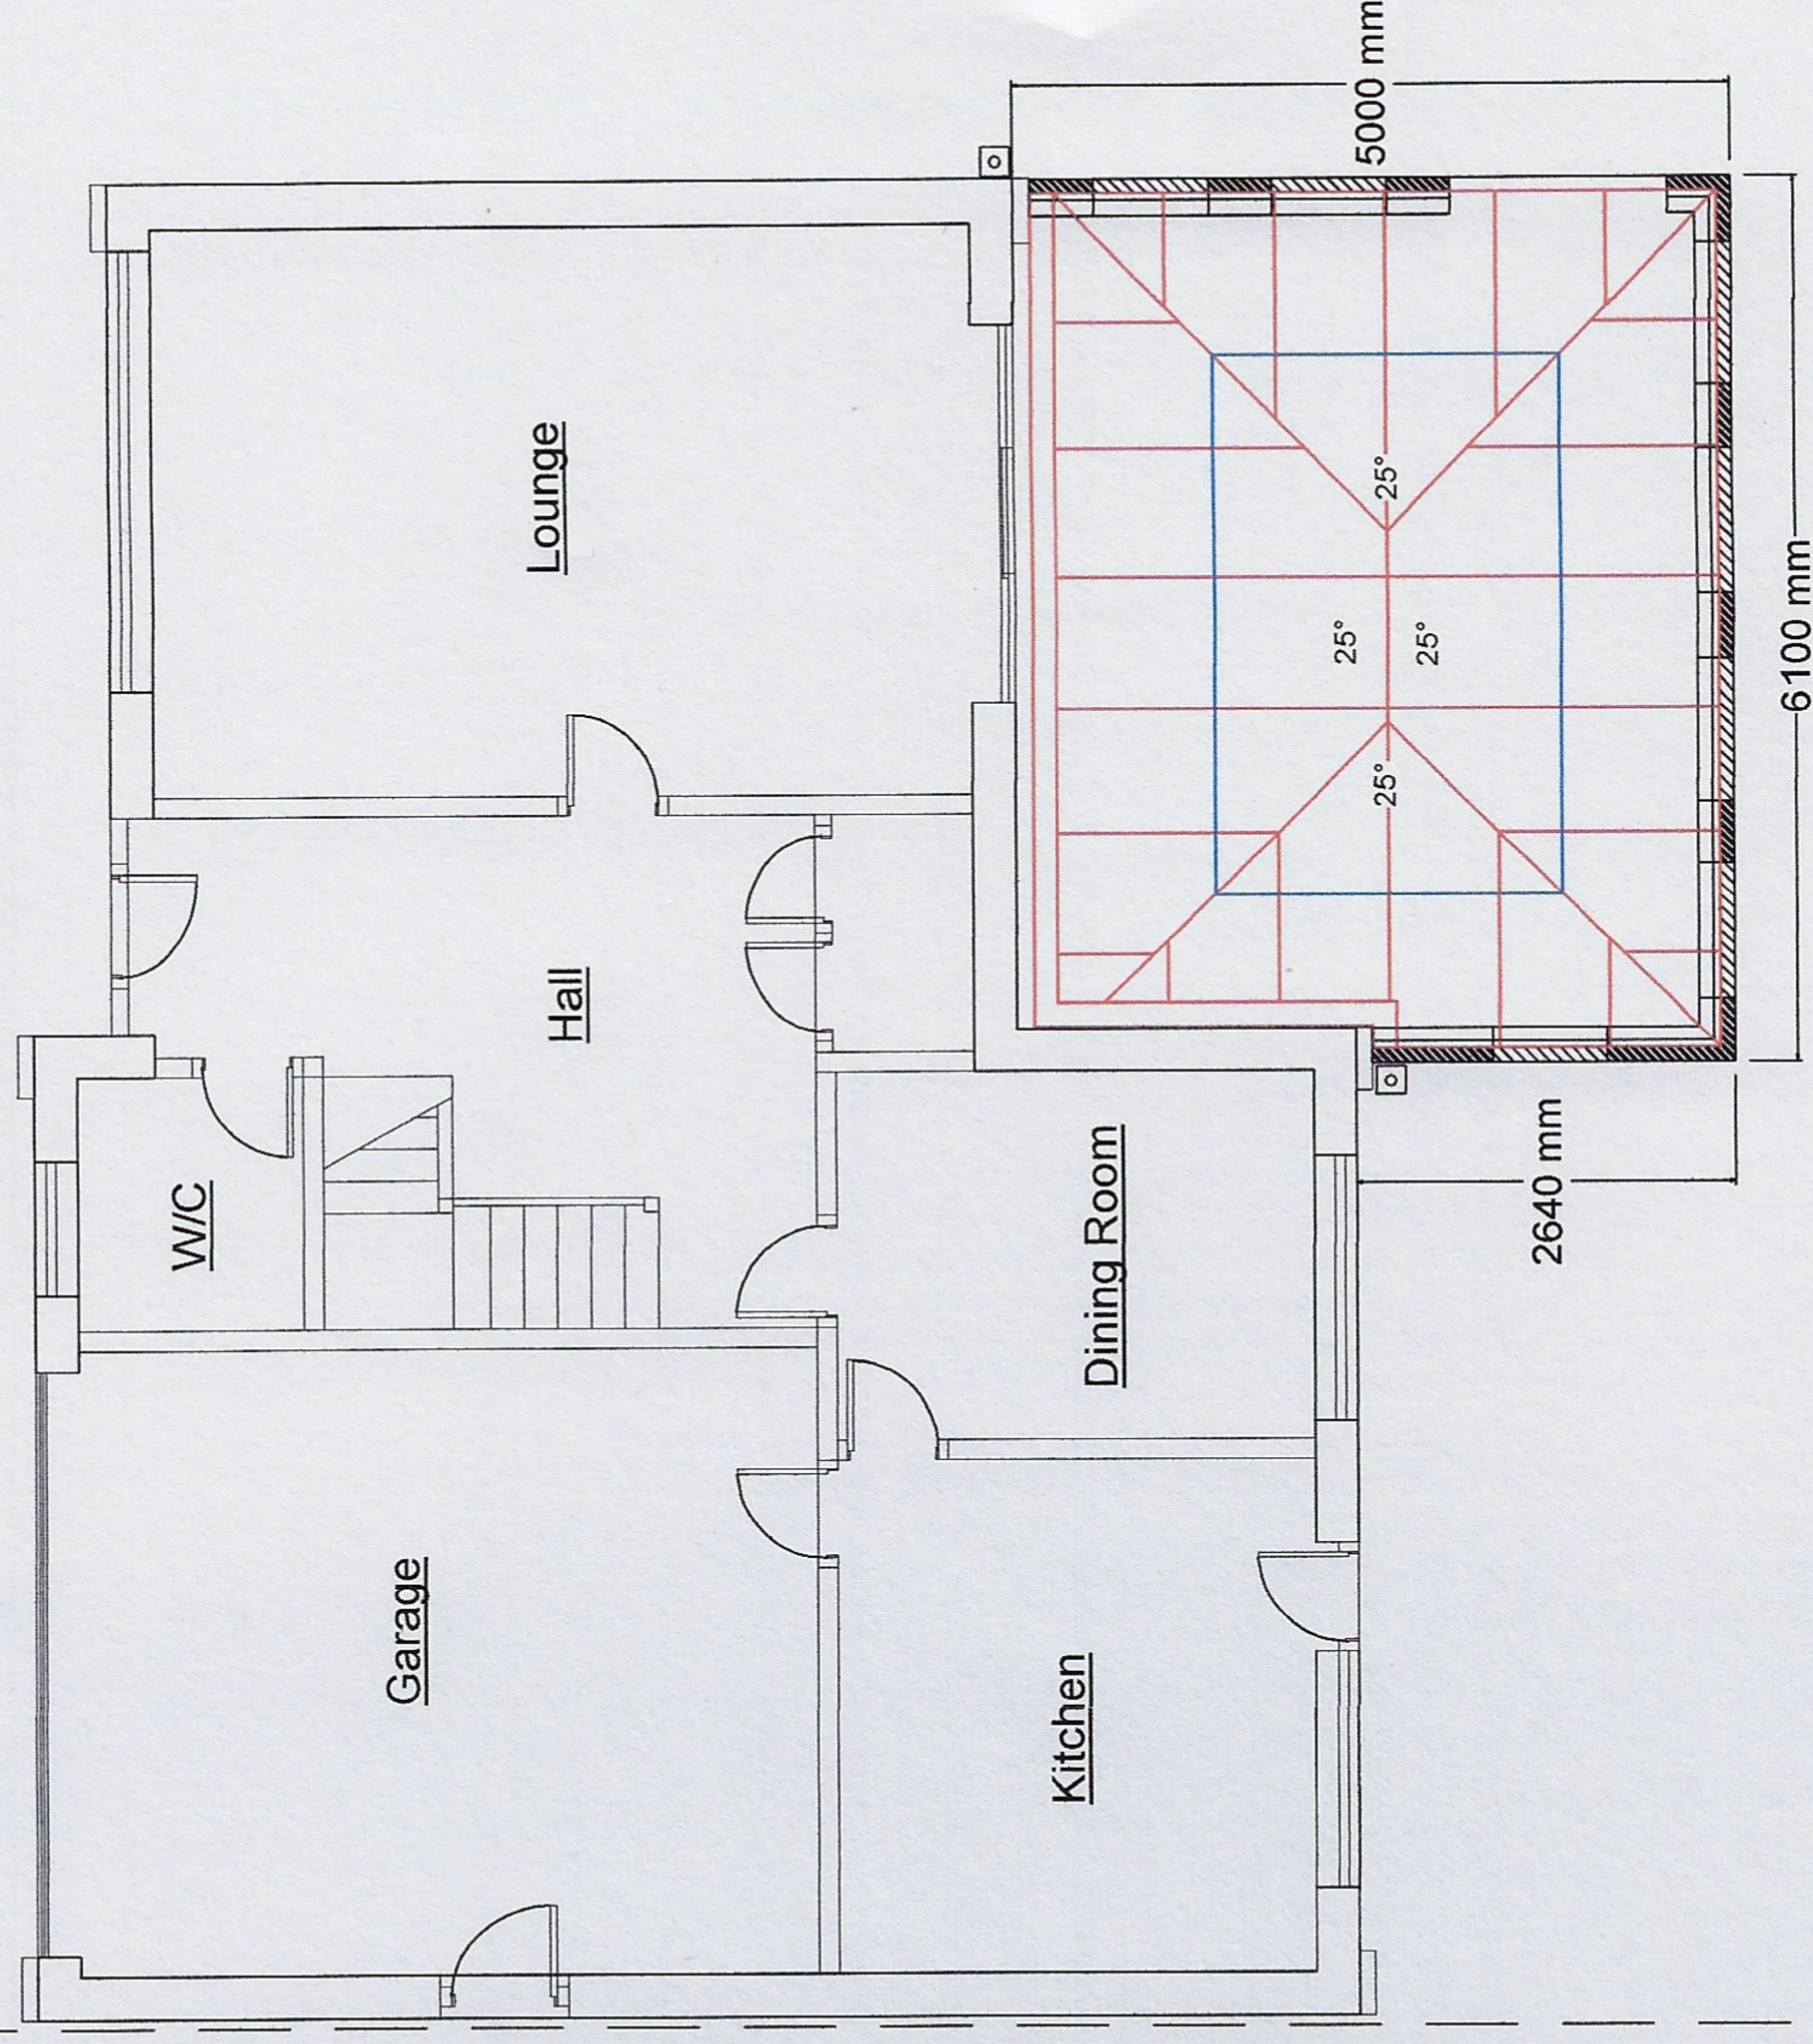


Proposed Conservatory to be White PVC frames.
Glazed framed Tinted Glass roofing at 25° pitch.
Face brick walling to match house face brick.


ADDRESS 68 Rogersfield Langho BLACKBURN, BB6 8HD	REF. NO. 172300421	SCALE 1 : 100 @ A4	DATE 01/06/2021	Notes Existing & proposed Plan view For ; Dr Preeti Shukla	DRAWN BY HOWARD BLAND Clearview Home Improvements Tel- 07539 749466 E-mail - hbland43@gmail.com
---	---------------------------------------	---------------------------------------	------------------------------------	--	---

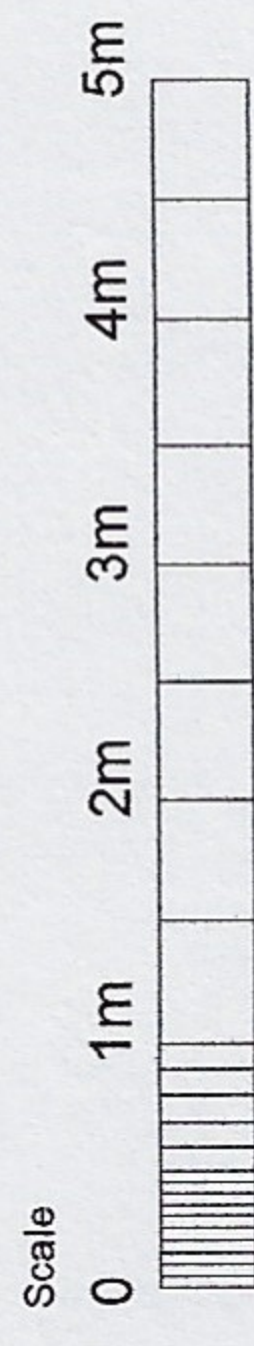


Rear Elevation

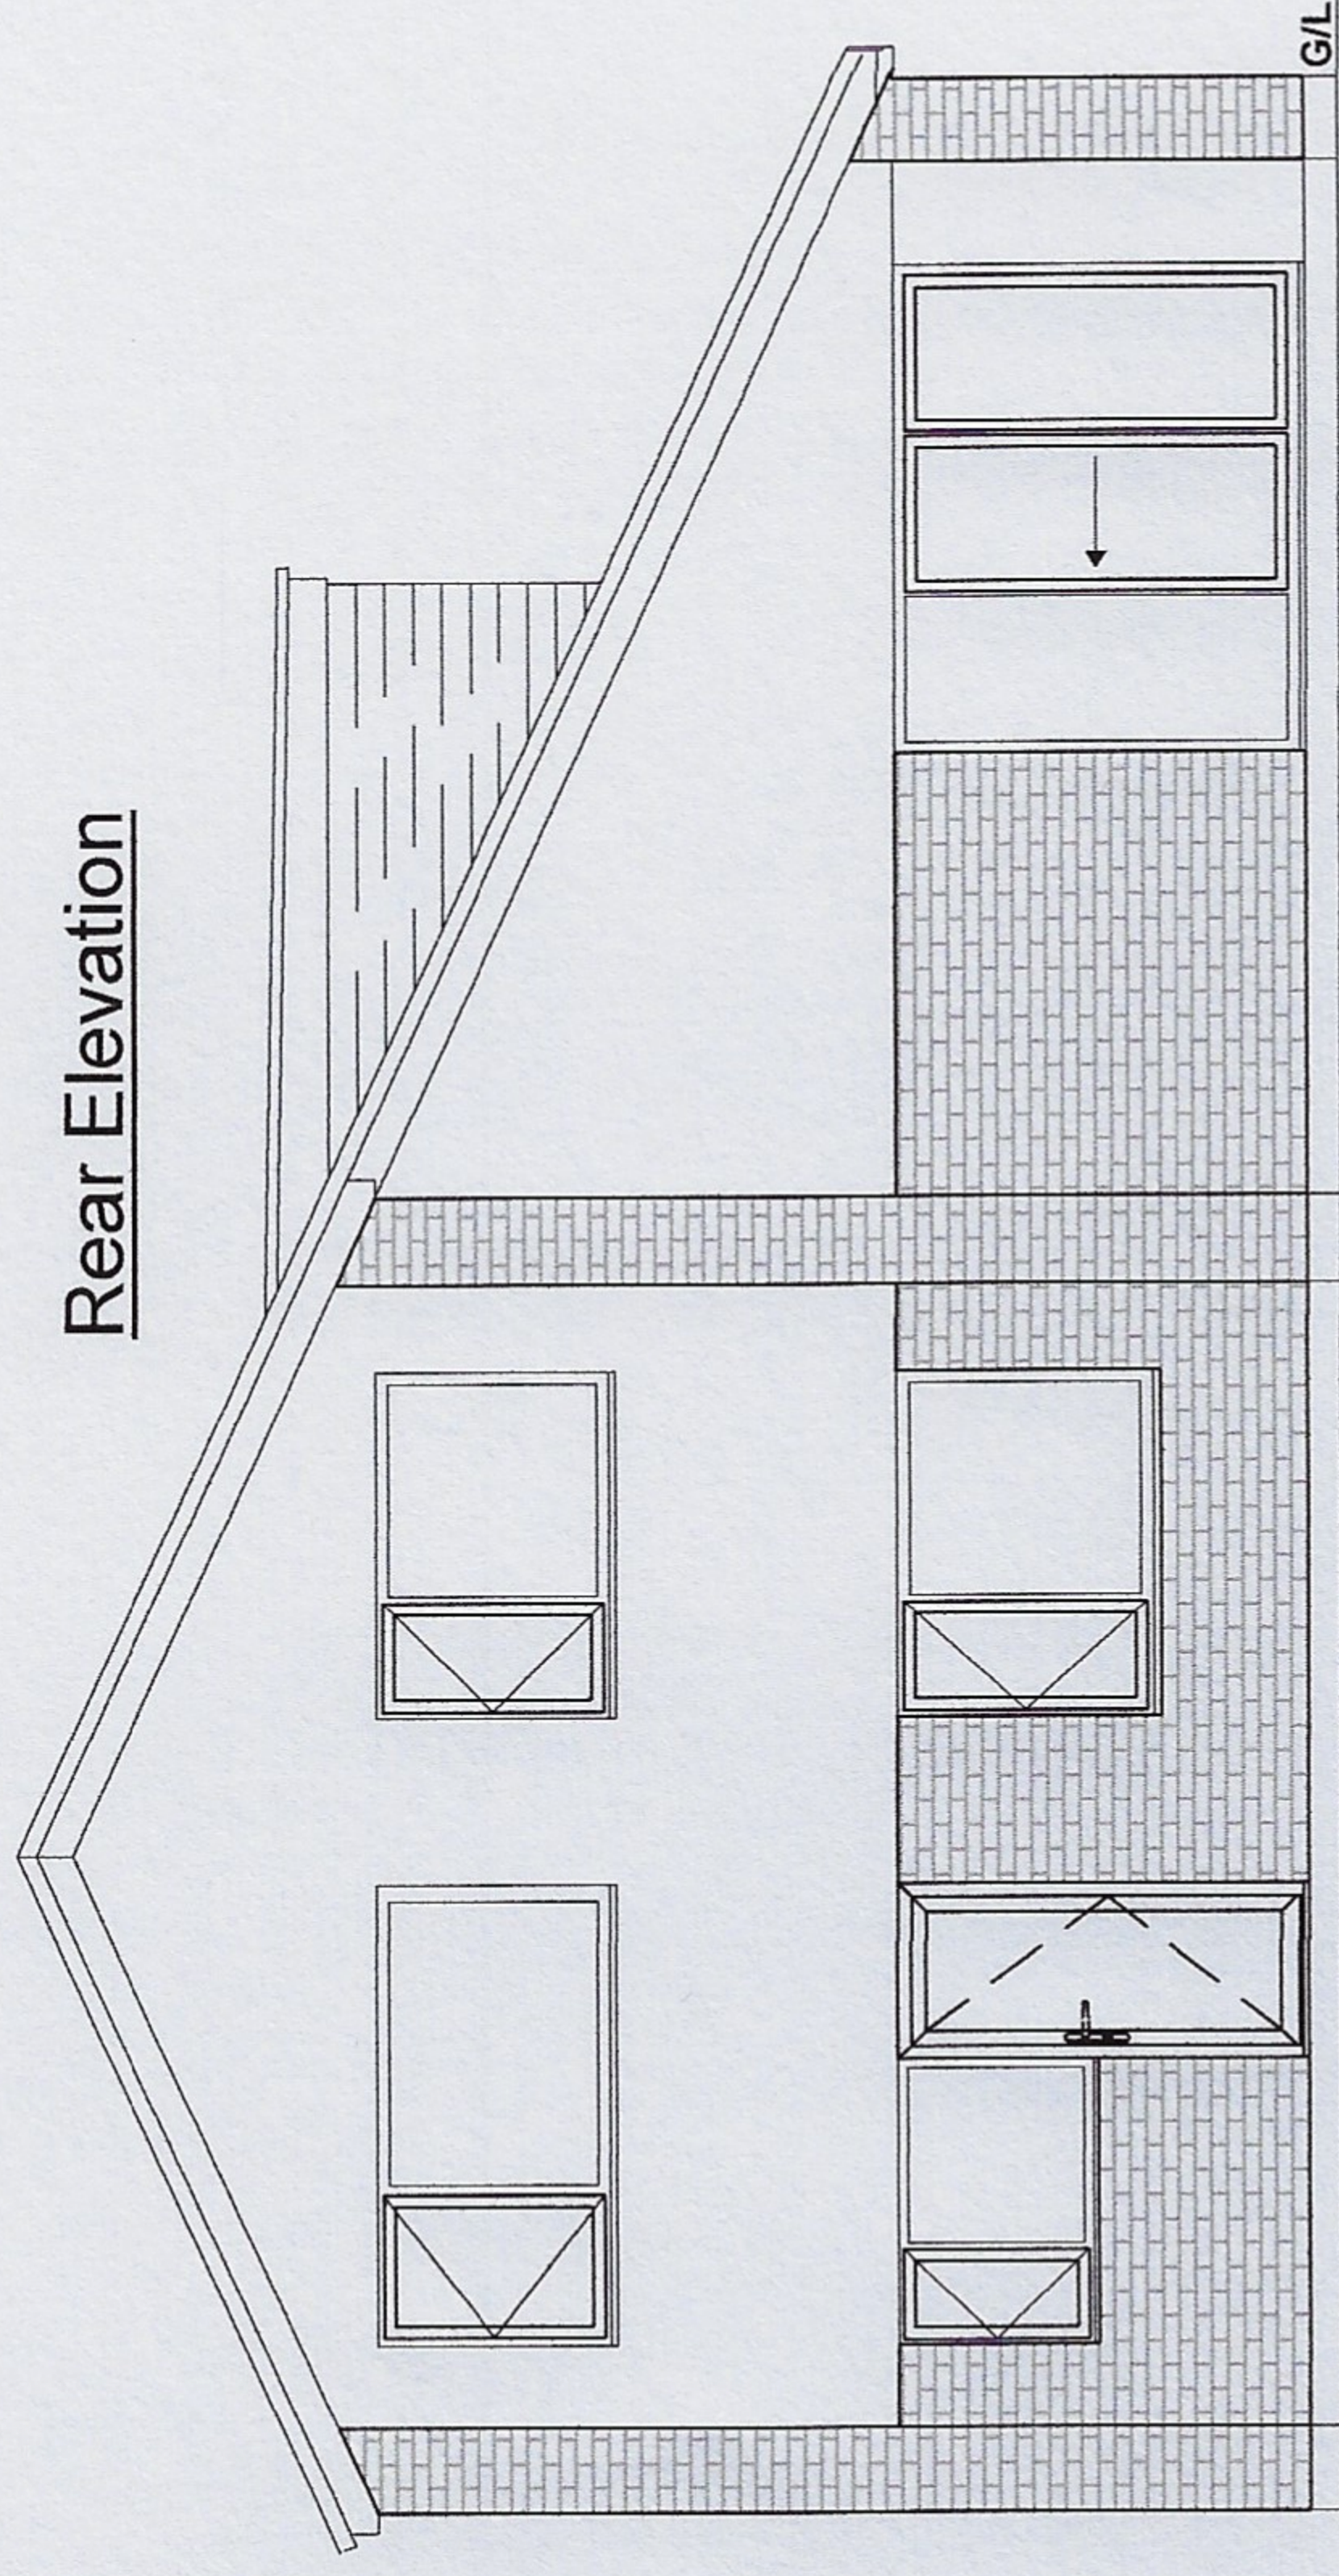

Left hand side elevation

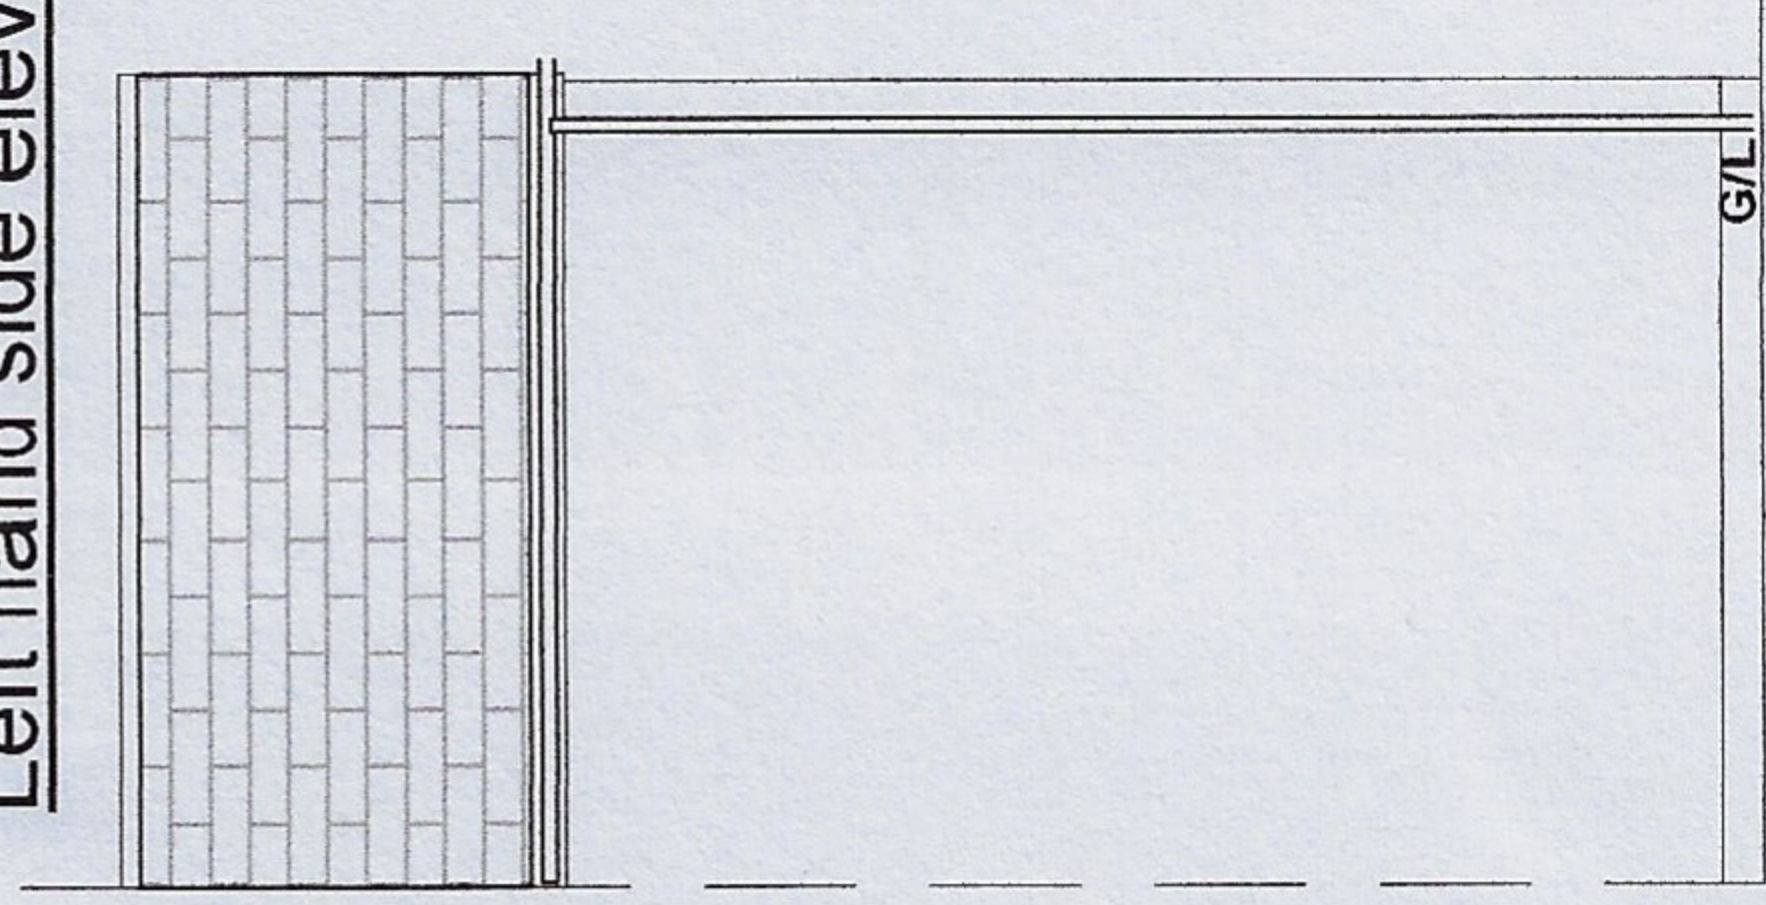

Right hand side elevation

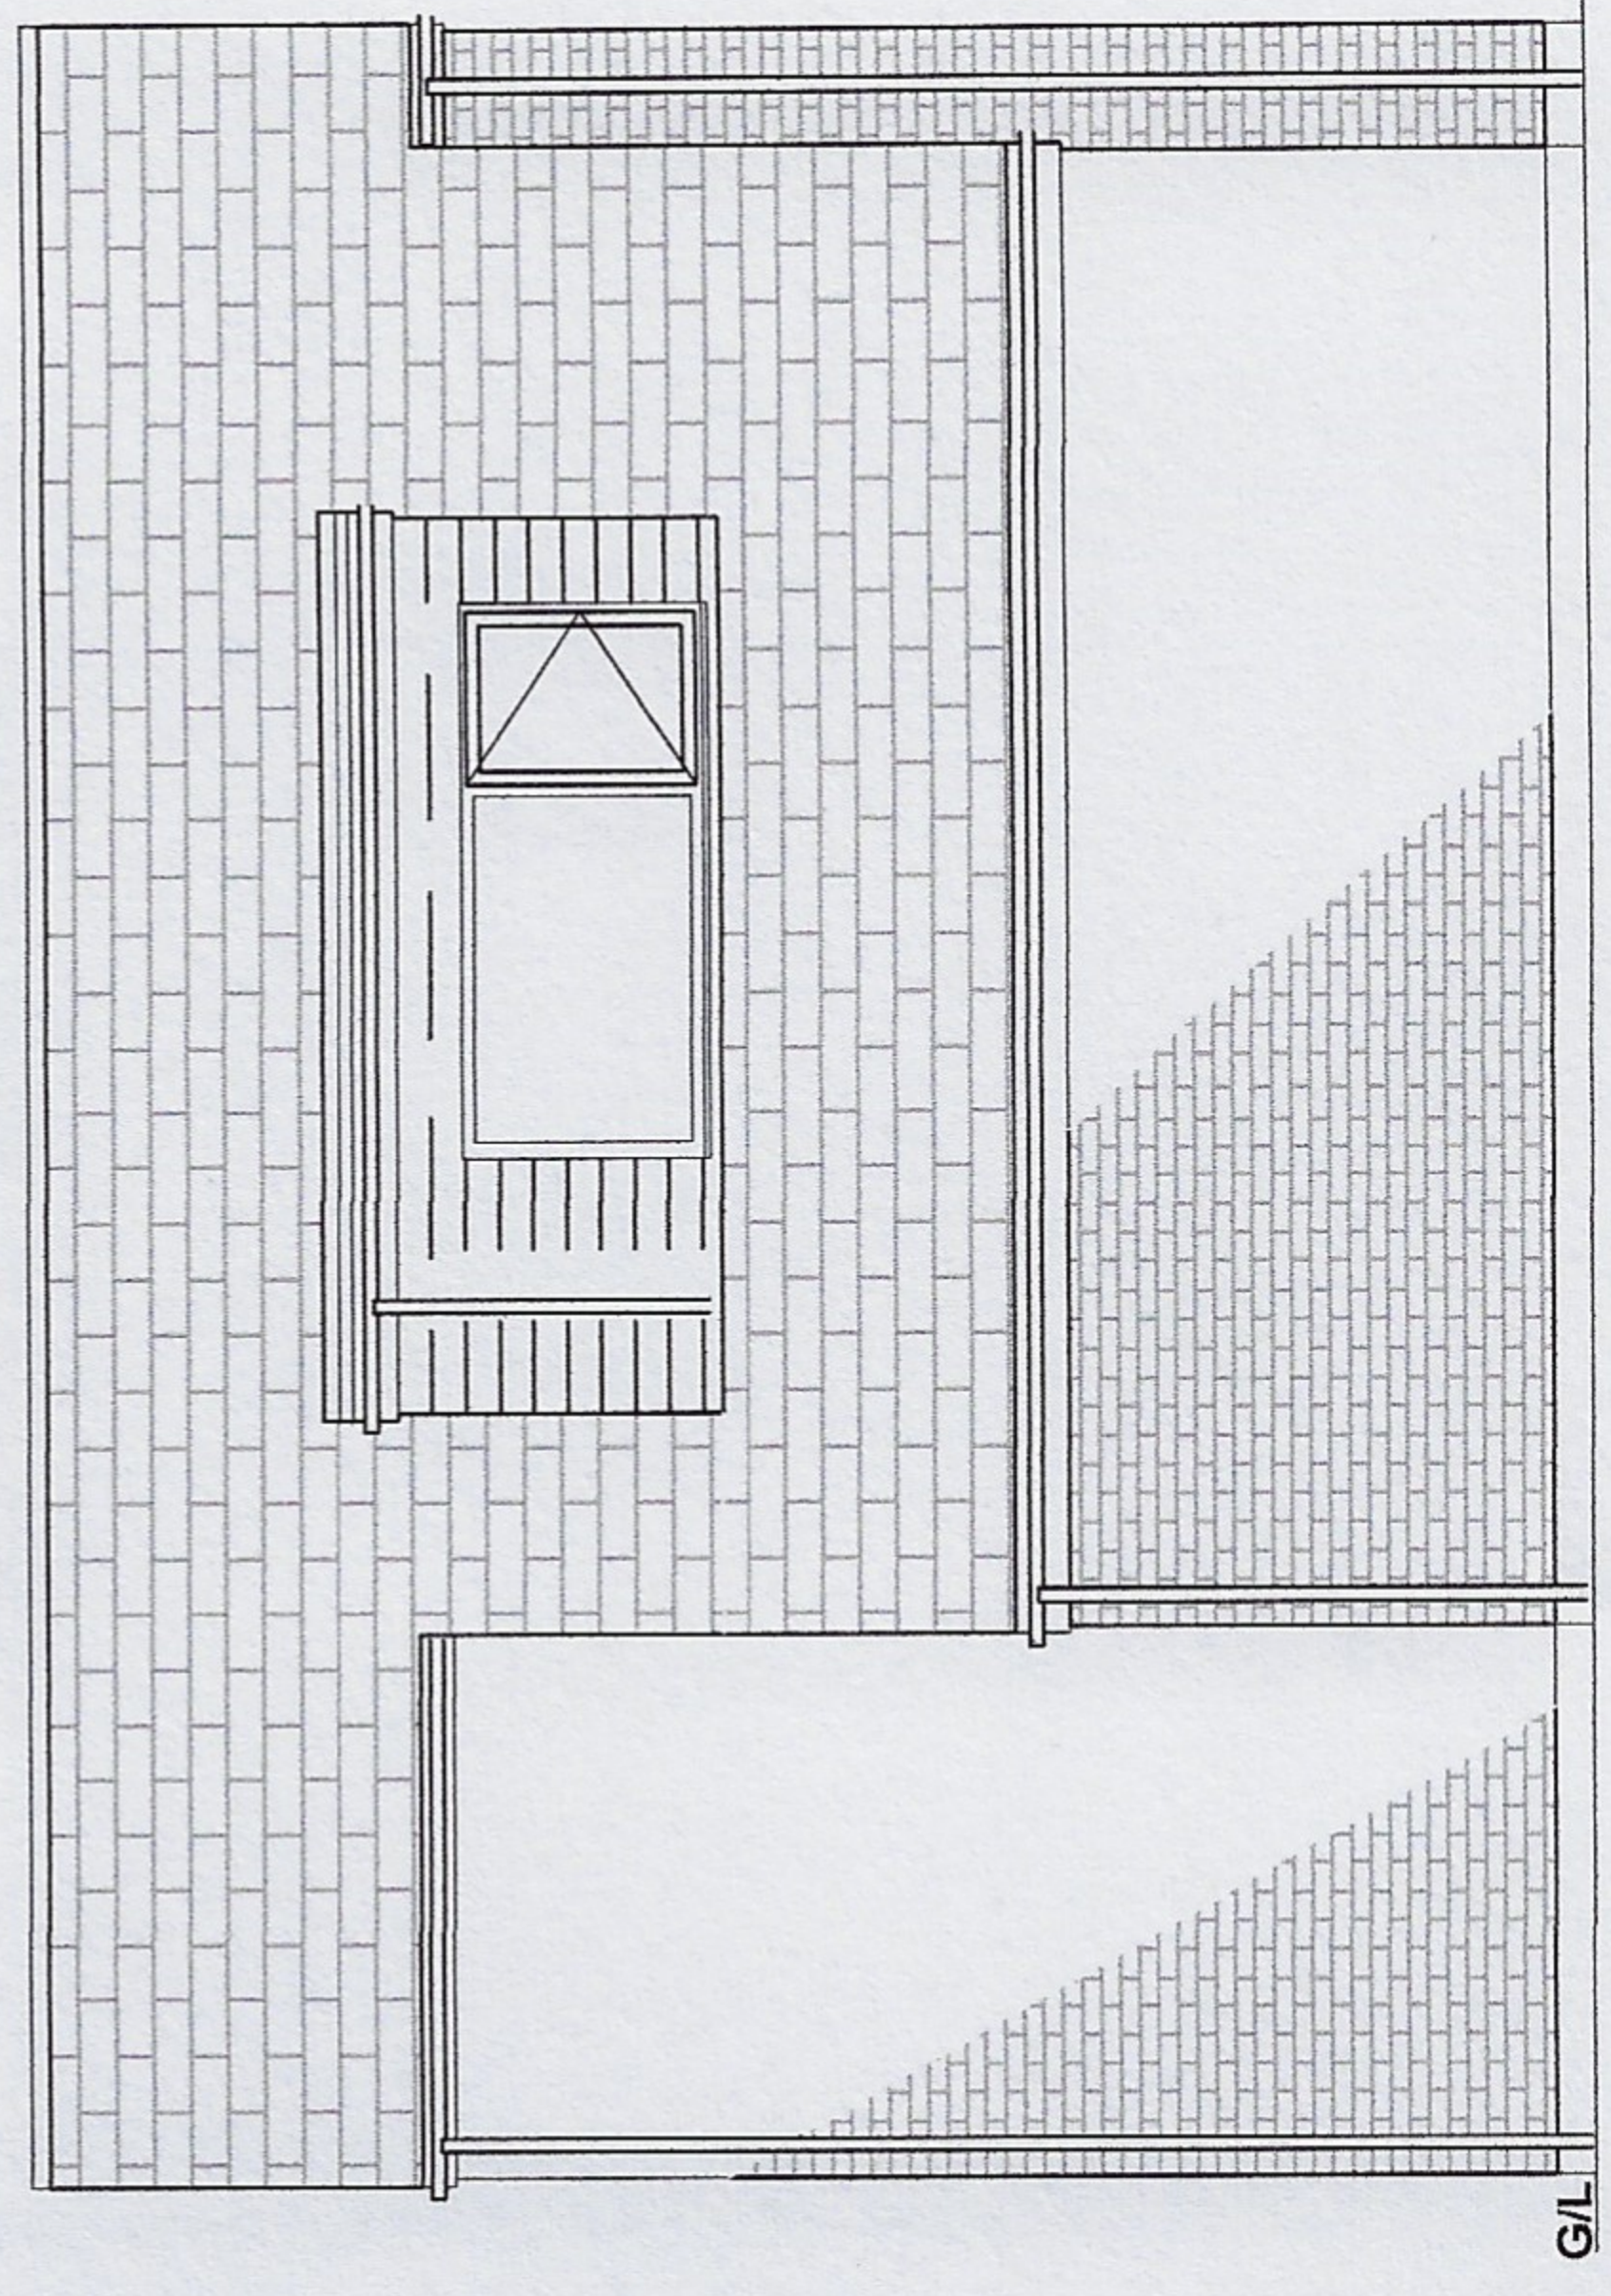

ADDRESS

68 Rogersfield
Langho
BLACKBURN, BB6 8HD

REF. NO.

172300421

SCALE

1 : 100 @ A4

DATE

01/06/2021

Notes

Existing Elevations
For ; Dr Preeti Shukla


DRAWN BY

HOWARD BLAND


Clearview Home Improvements

Tel- 07539 749466

E-mail - hbland43@gmail.com

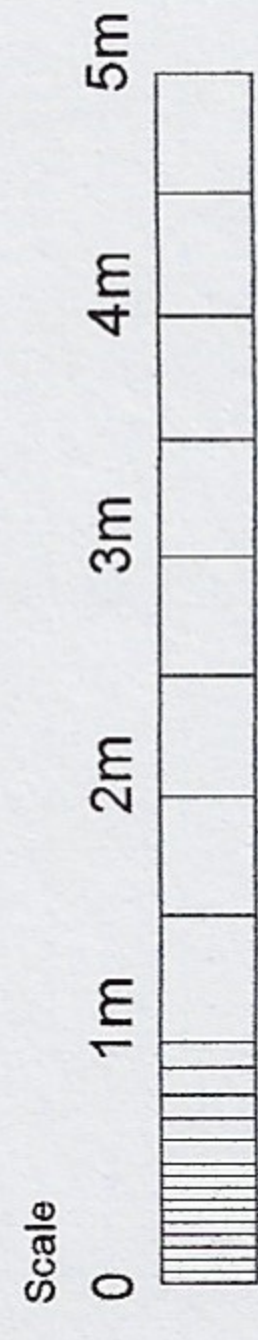


Rear Elevation

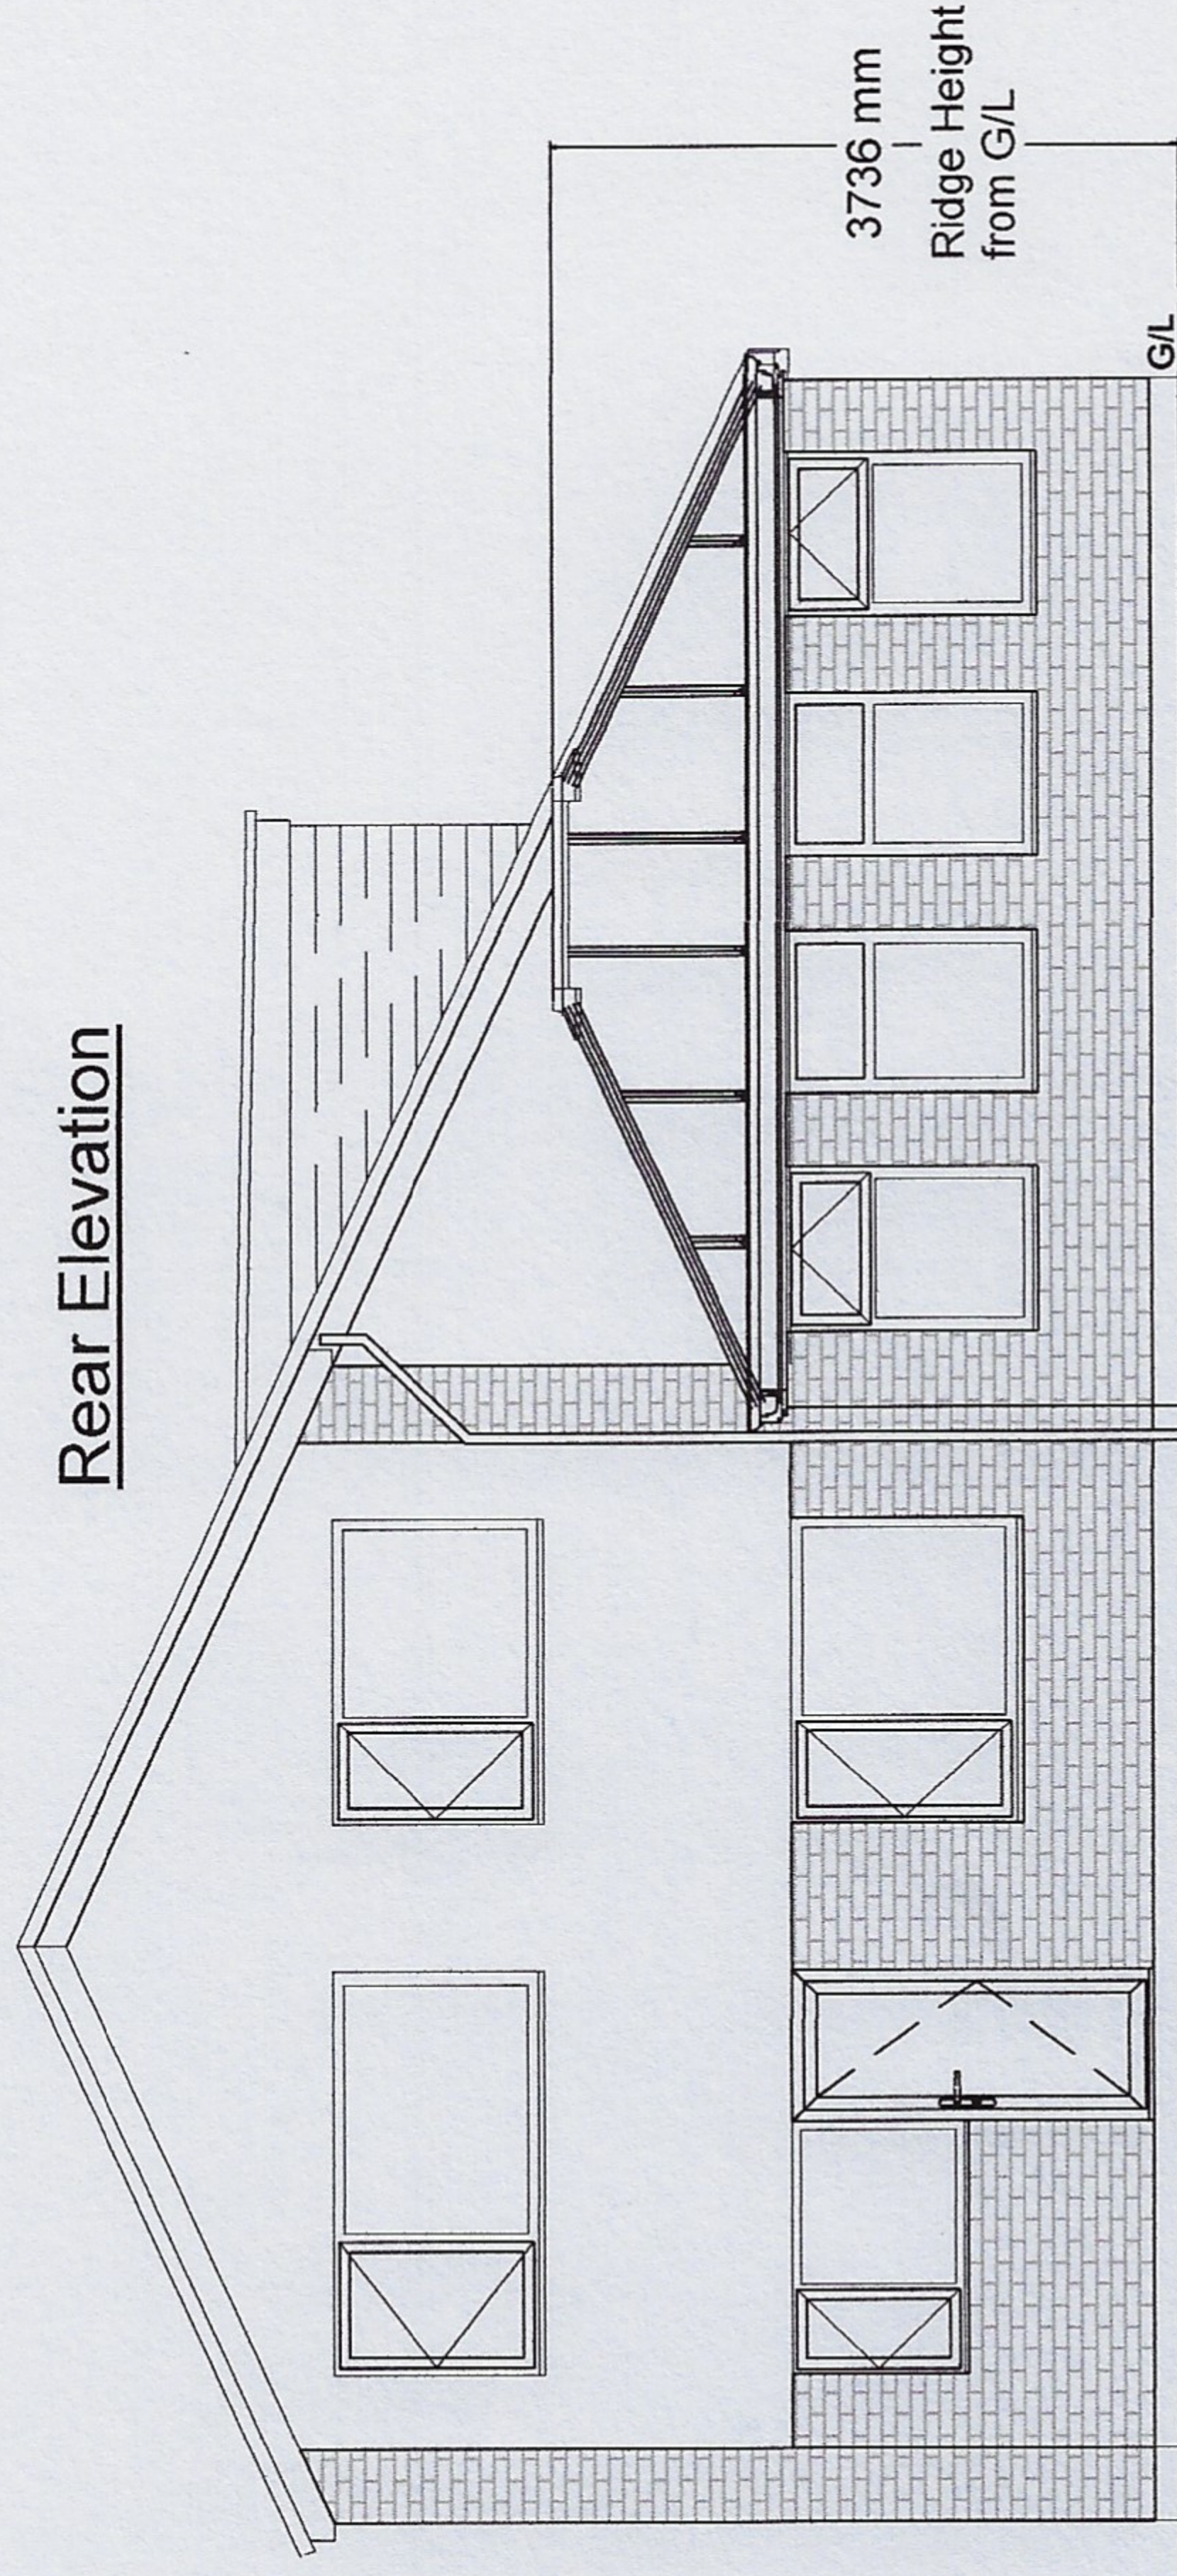


Proposed Conservatory to be White PVC frames.
Glazed framed Tinted Glass roofing at 25° pitch.
Face brick walling to match house face brick.

Left hand side elevation

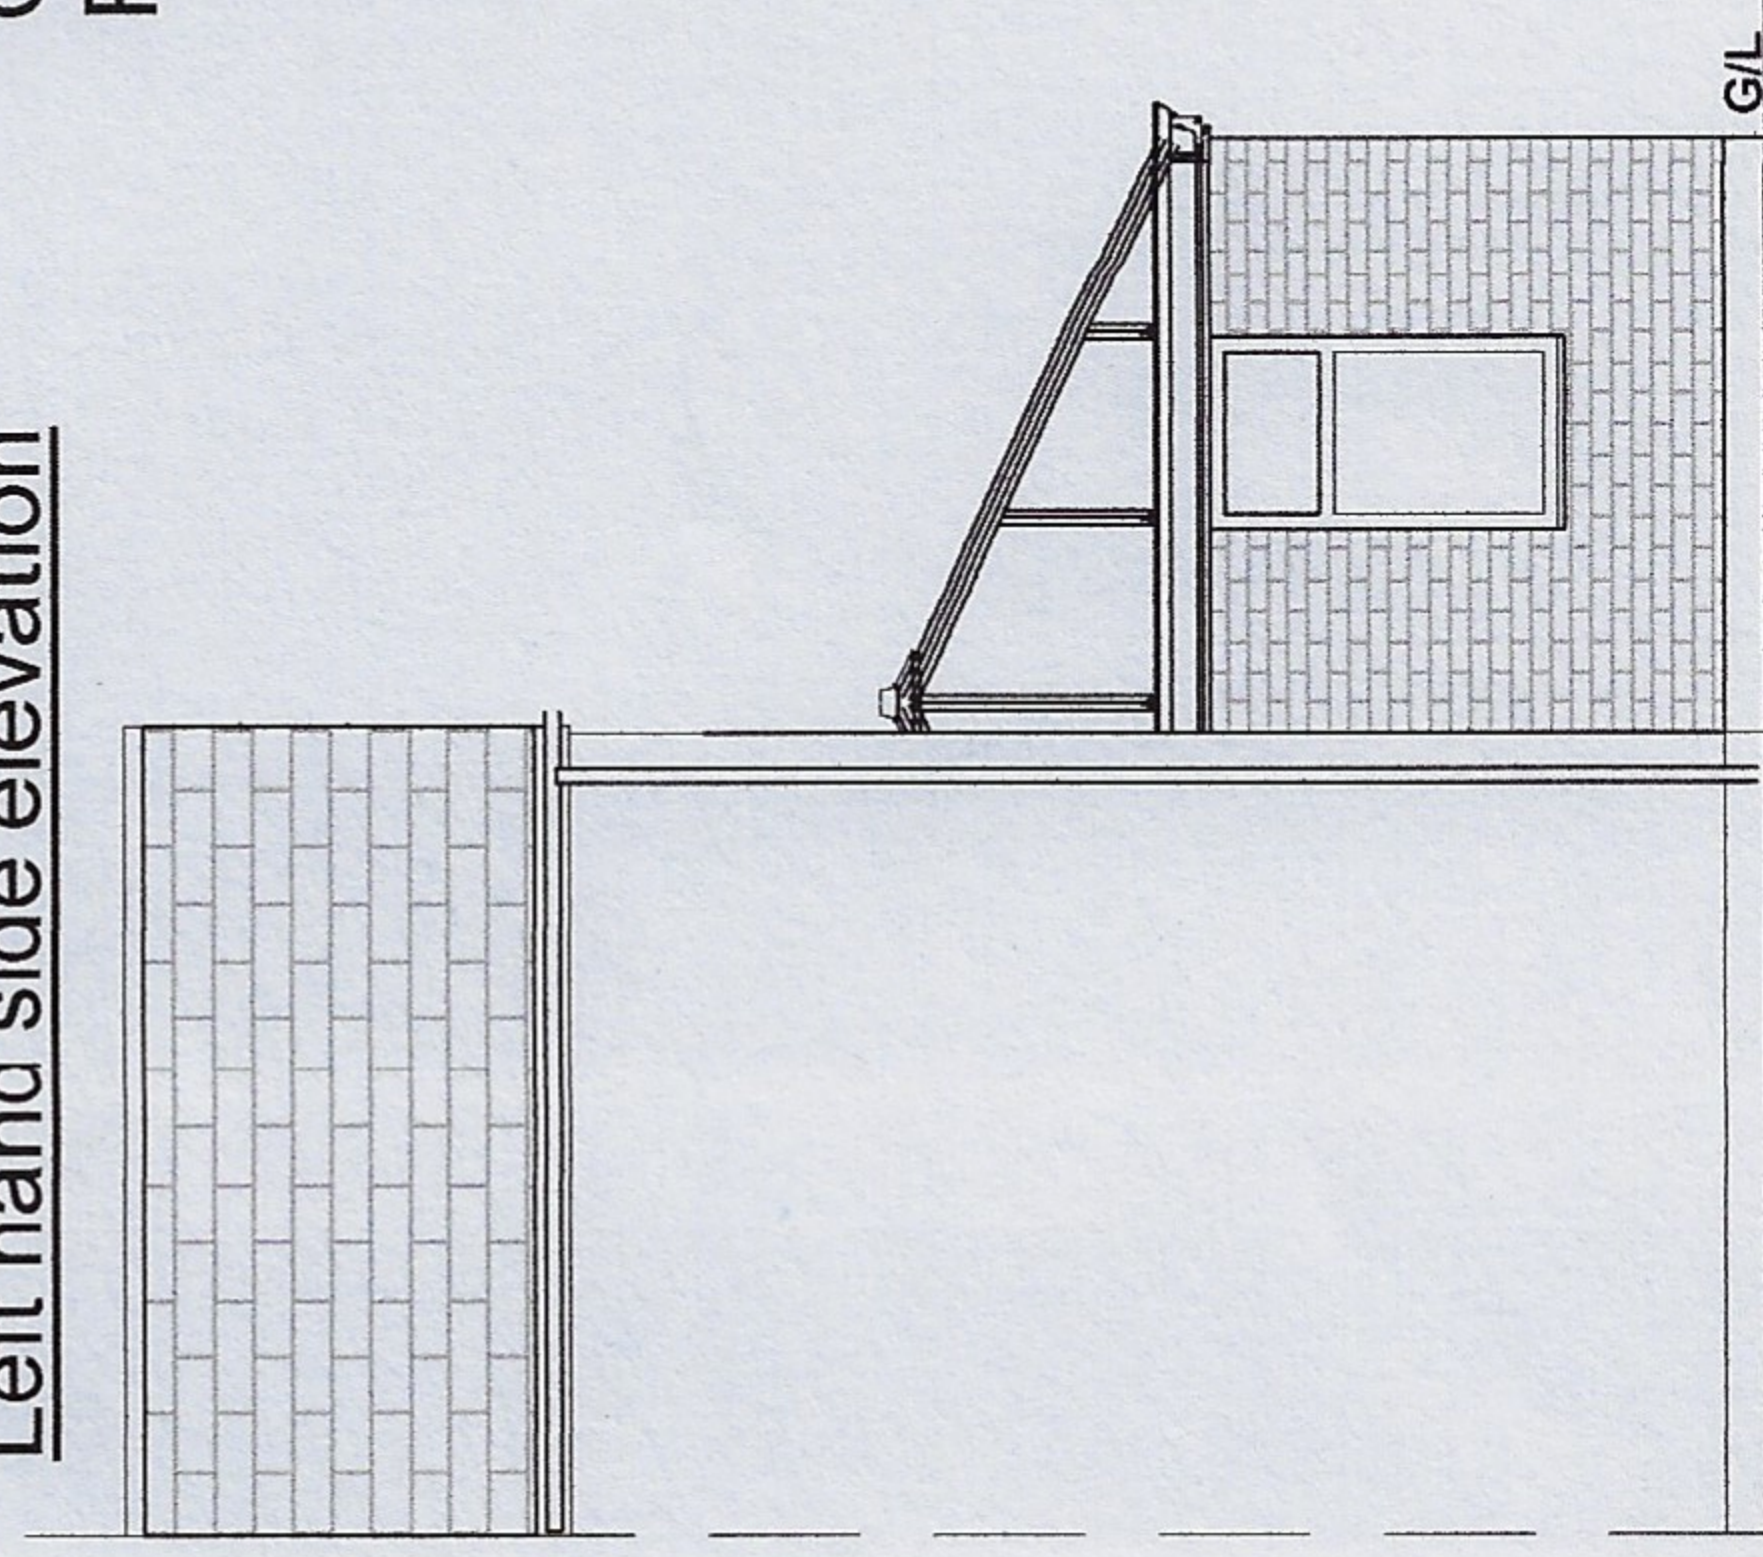

Right hand side elevation

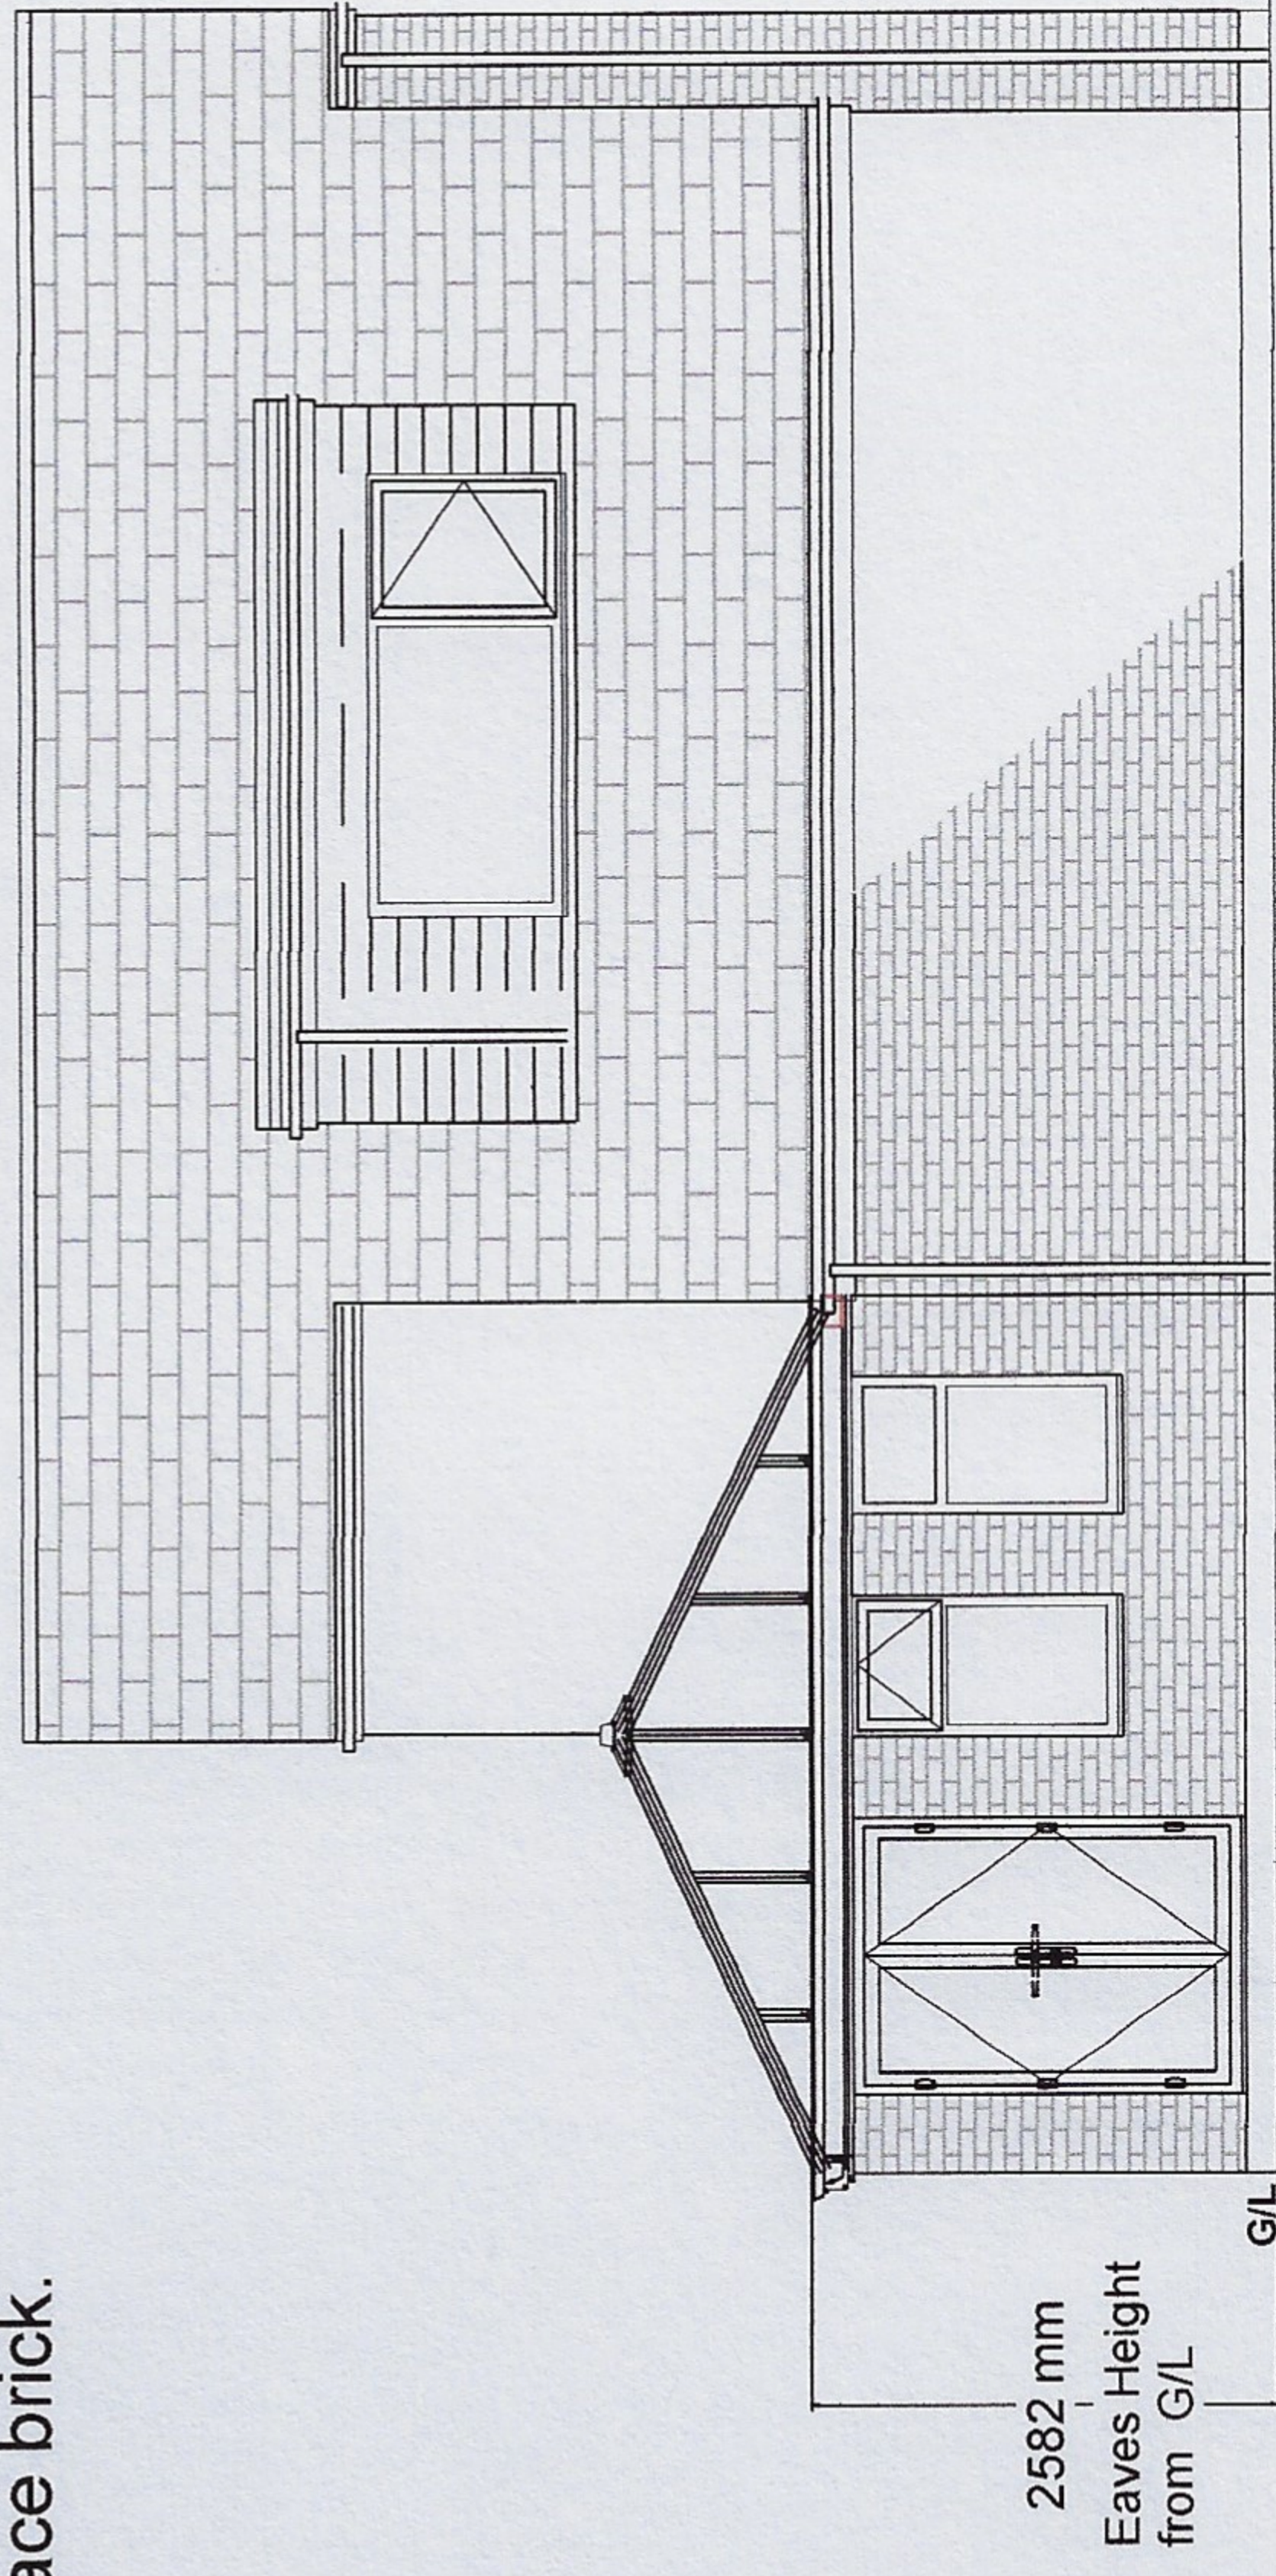

ADDRESS

68 Rogersfield
Langho
BLACKBURN ,BB6 8HD

REF. NO.

172300421

SCALE

1 : 100 @ A4

DATE

01/06/2021

Notes

Proposed Elevations
For ; Dr Preeti Shukla

DRAWN BY HOWARD BLAND
Clearview Home Improvements
Tel- 07539 749466
E-mail - hbland43@gmail.com