



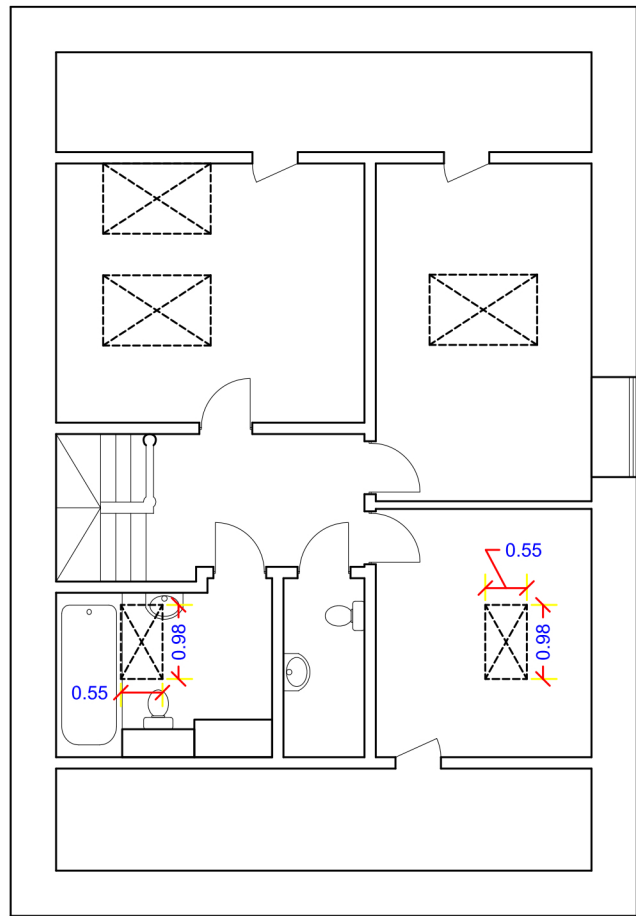


Floor Plan
Scale: 1:100 @ A3

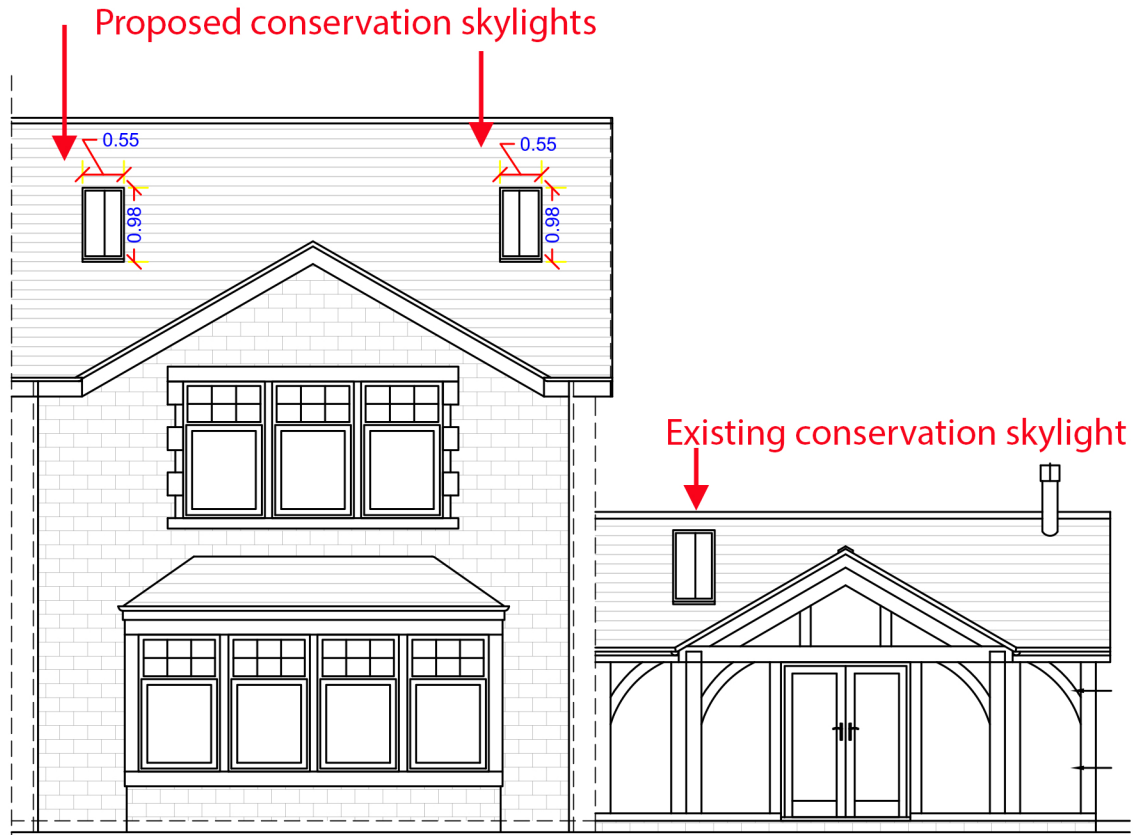

West Elevation
Scale: 1:100 @ A3



South (Side) Elevation
Scale: 1:100 @ A3

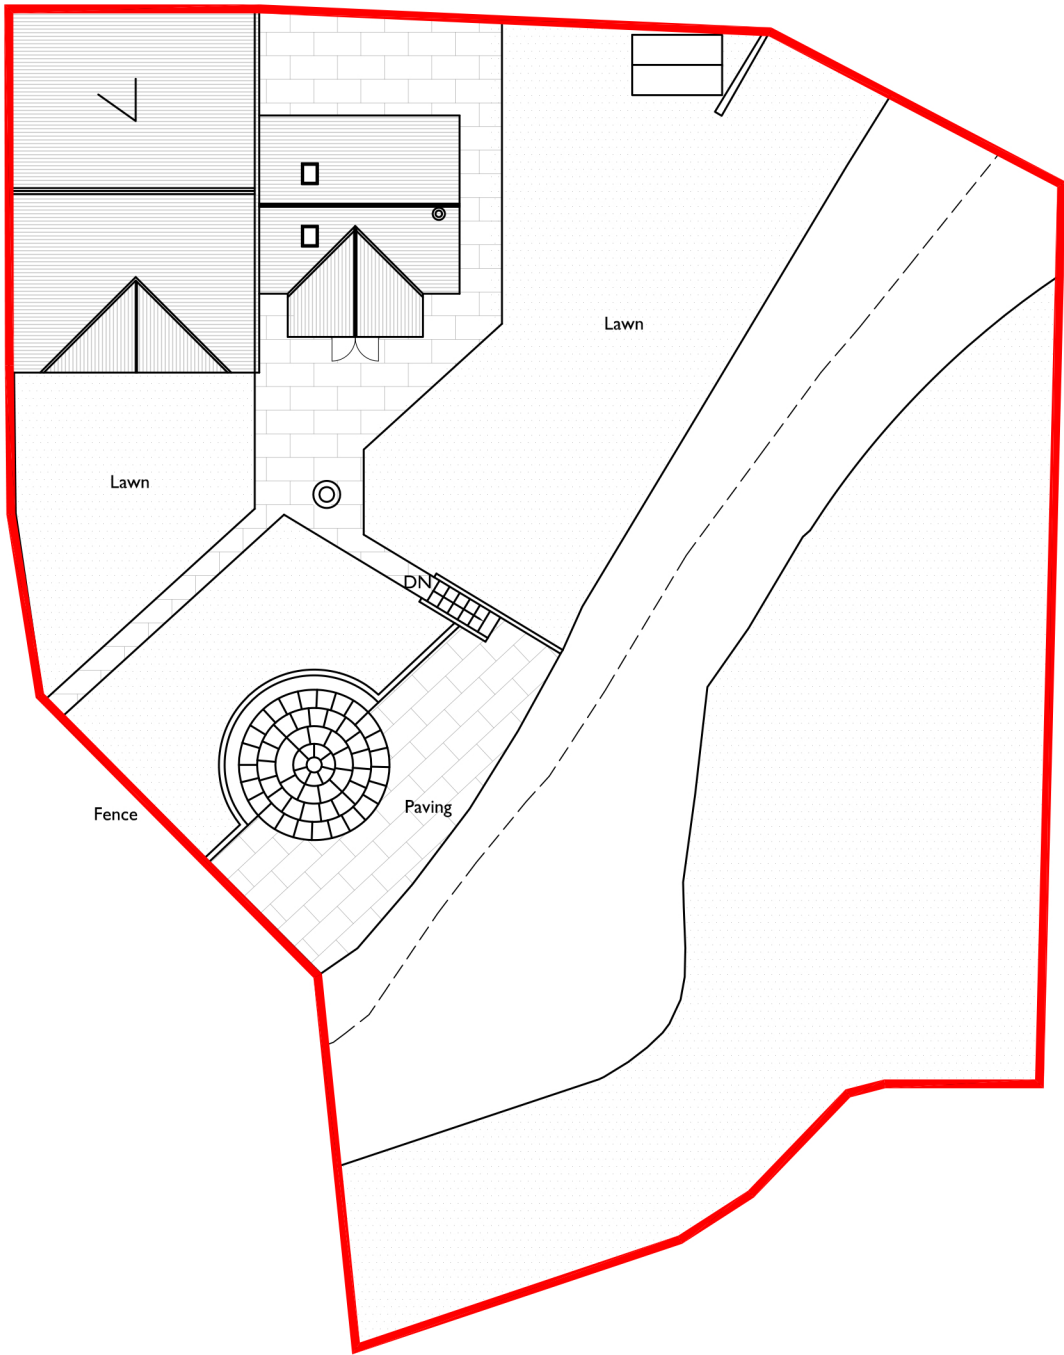

Site Plan
Scale: 1:250 @ A3

Project Address Mr C. Lawton 4 Horton lodge Horton In Craven Skipton BD23 3JX	Drawing Title Floor Plan, Elevation & Site Plan		Drawn By C. Lawton	Grid Reference 385863 449612			
	Drawing Number 3248-003PP LI	Scale Plan & Elevation - 1:100 @ A3 Siteplan - 1:250 @ A3	Date 19th June 2021	OS Reference 01585712			