




Ground Floor Plan  
1:50 Scale

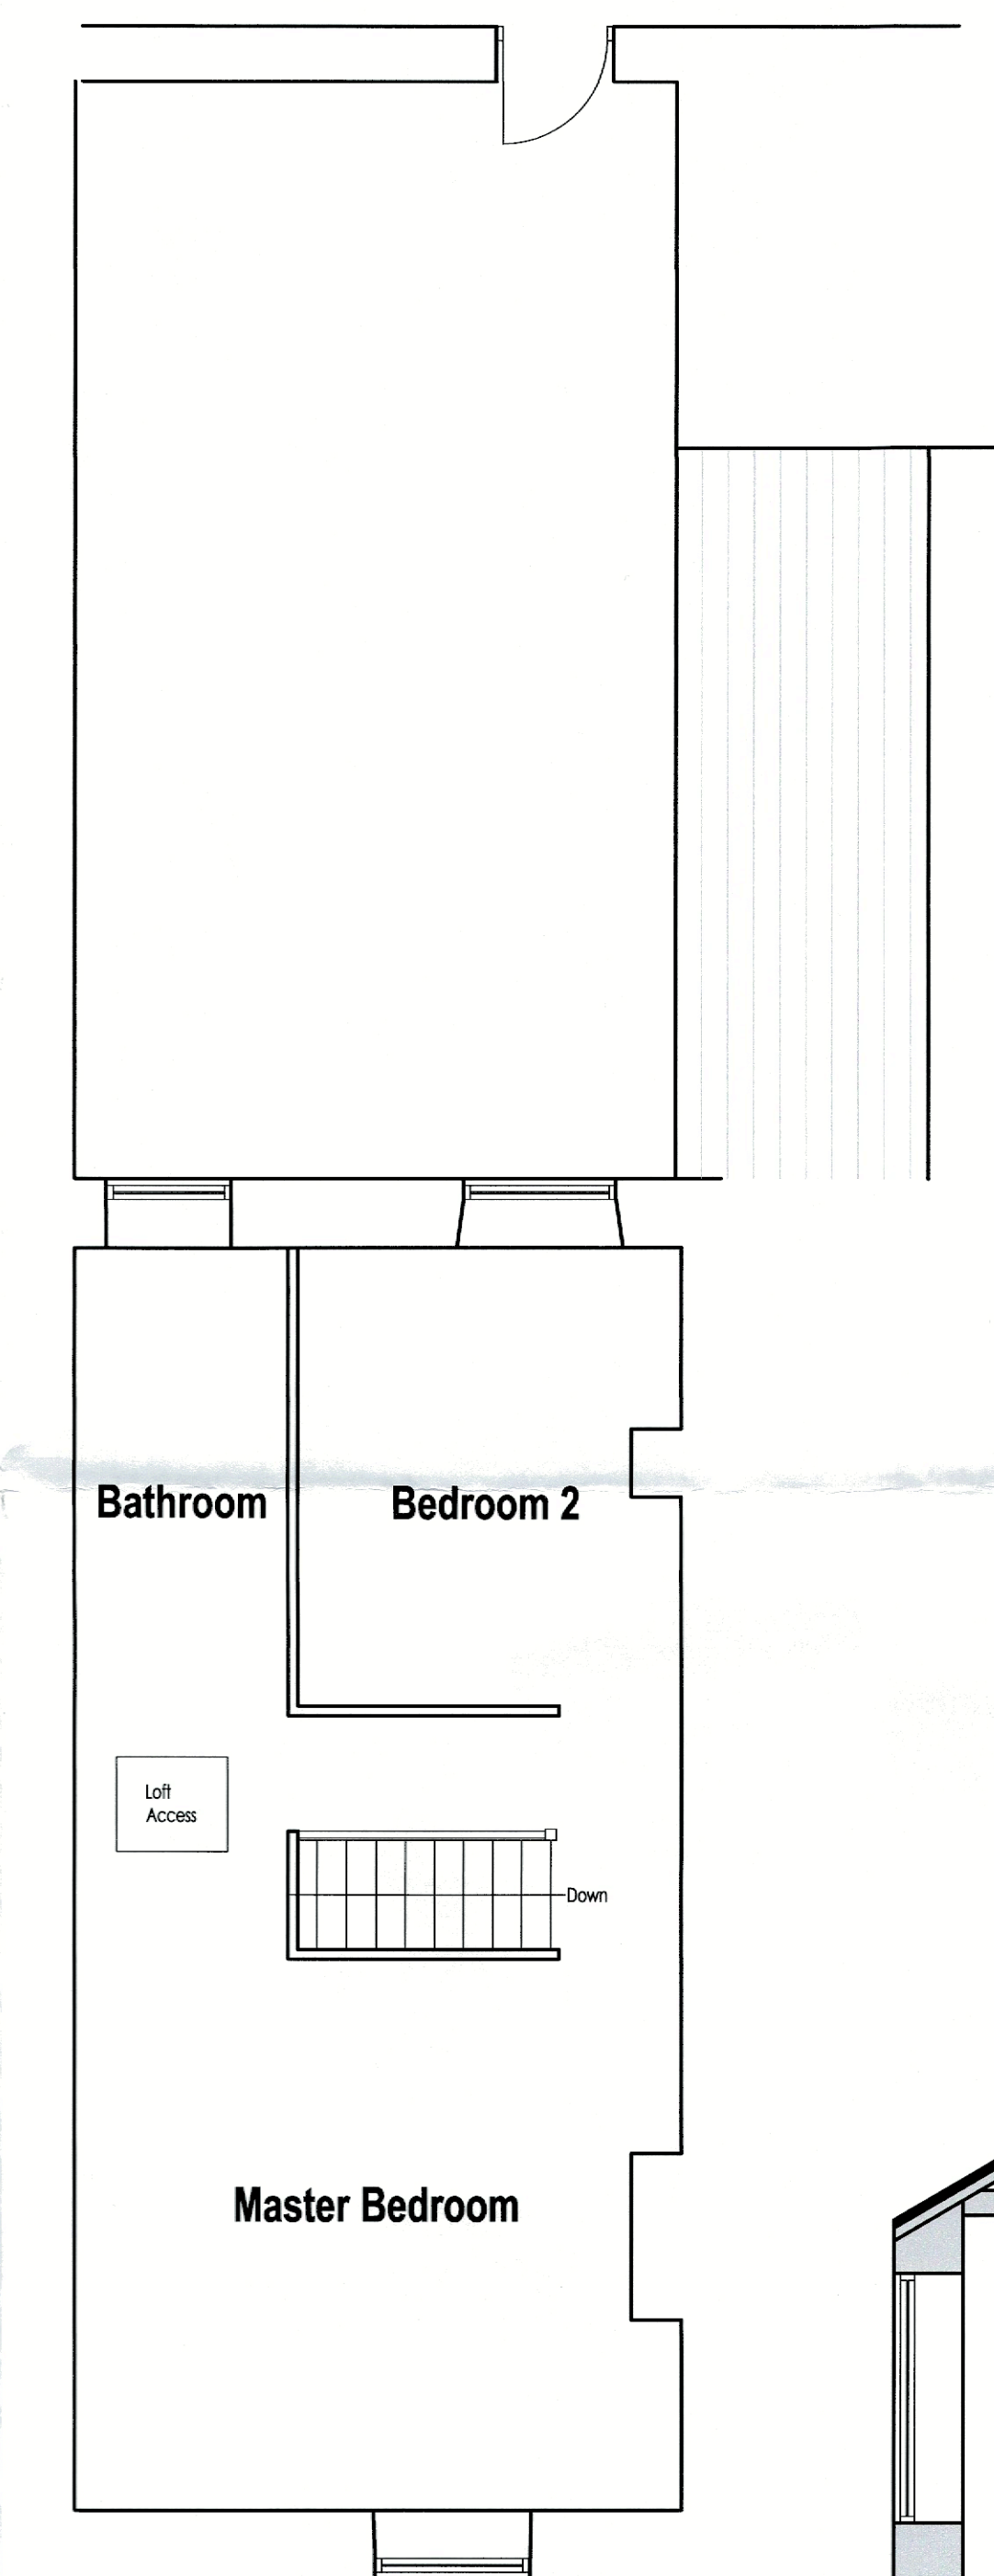


First Floor Plan  
1:50 Scale

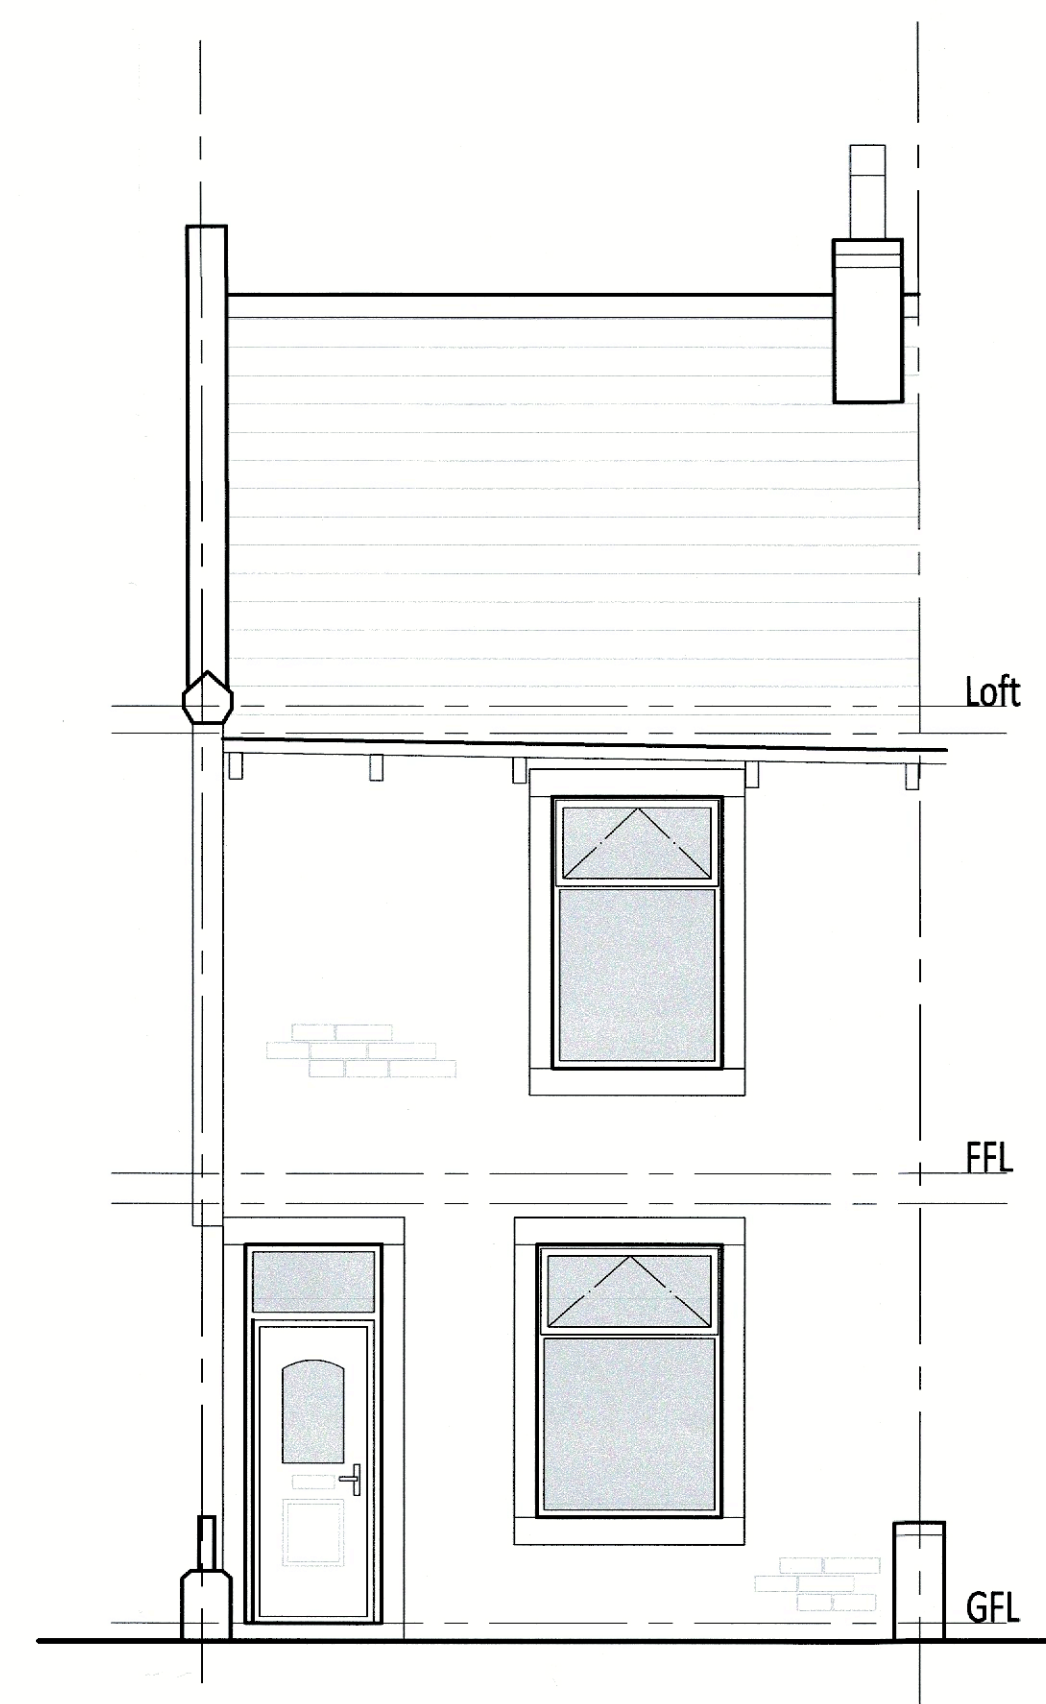

Front (West) Elevation  
1:50 Scale

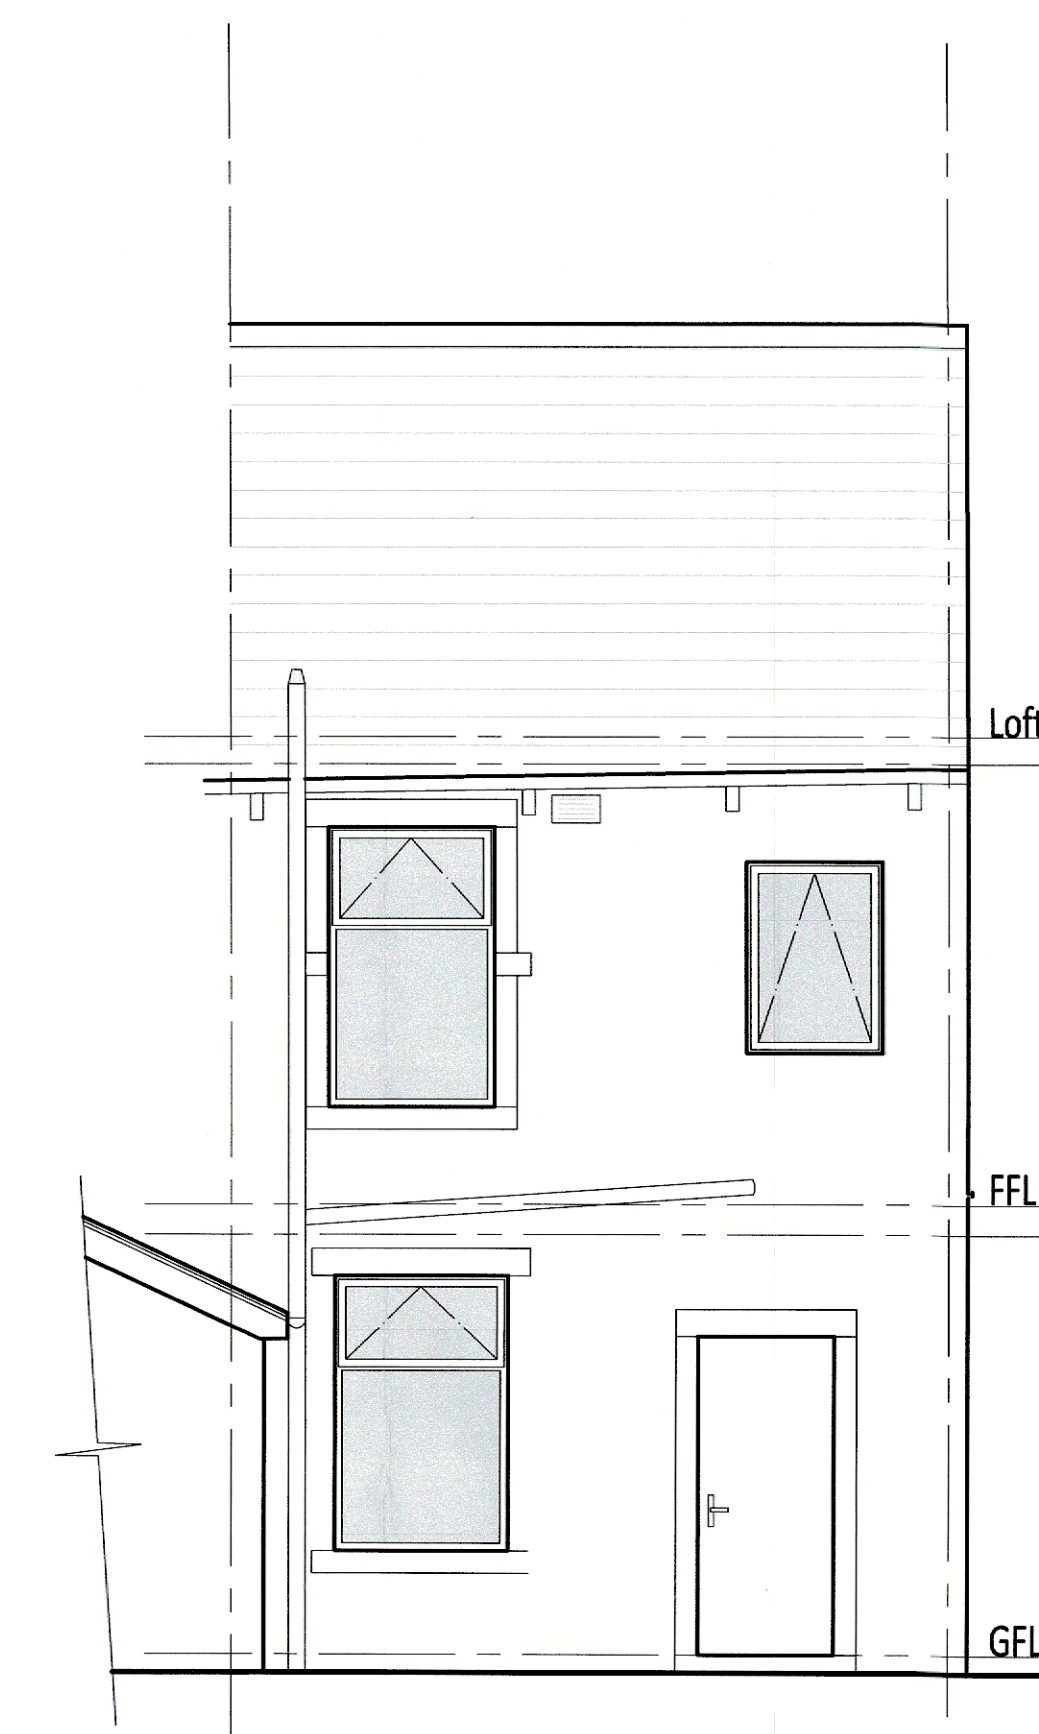

Rear (East) Elevation  
1:50 Scale

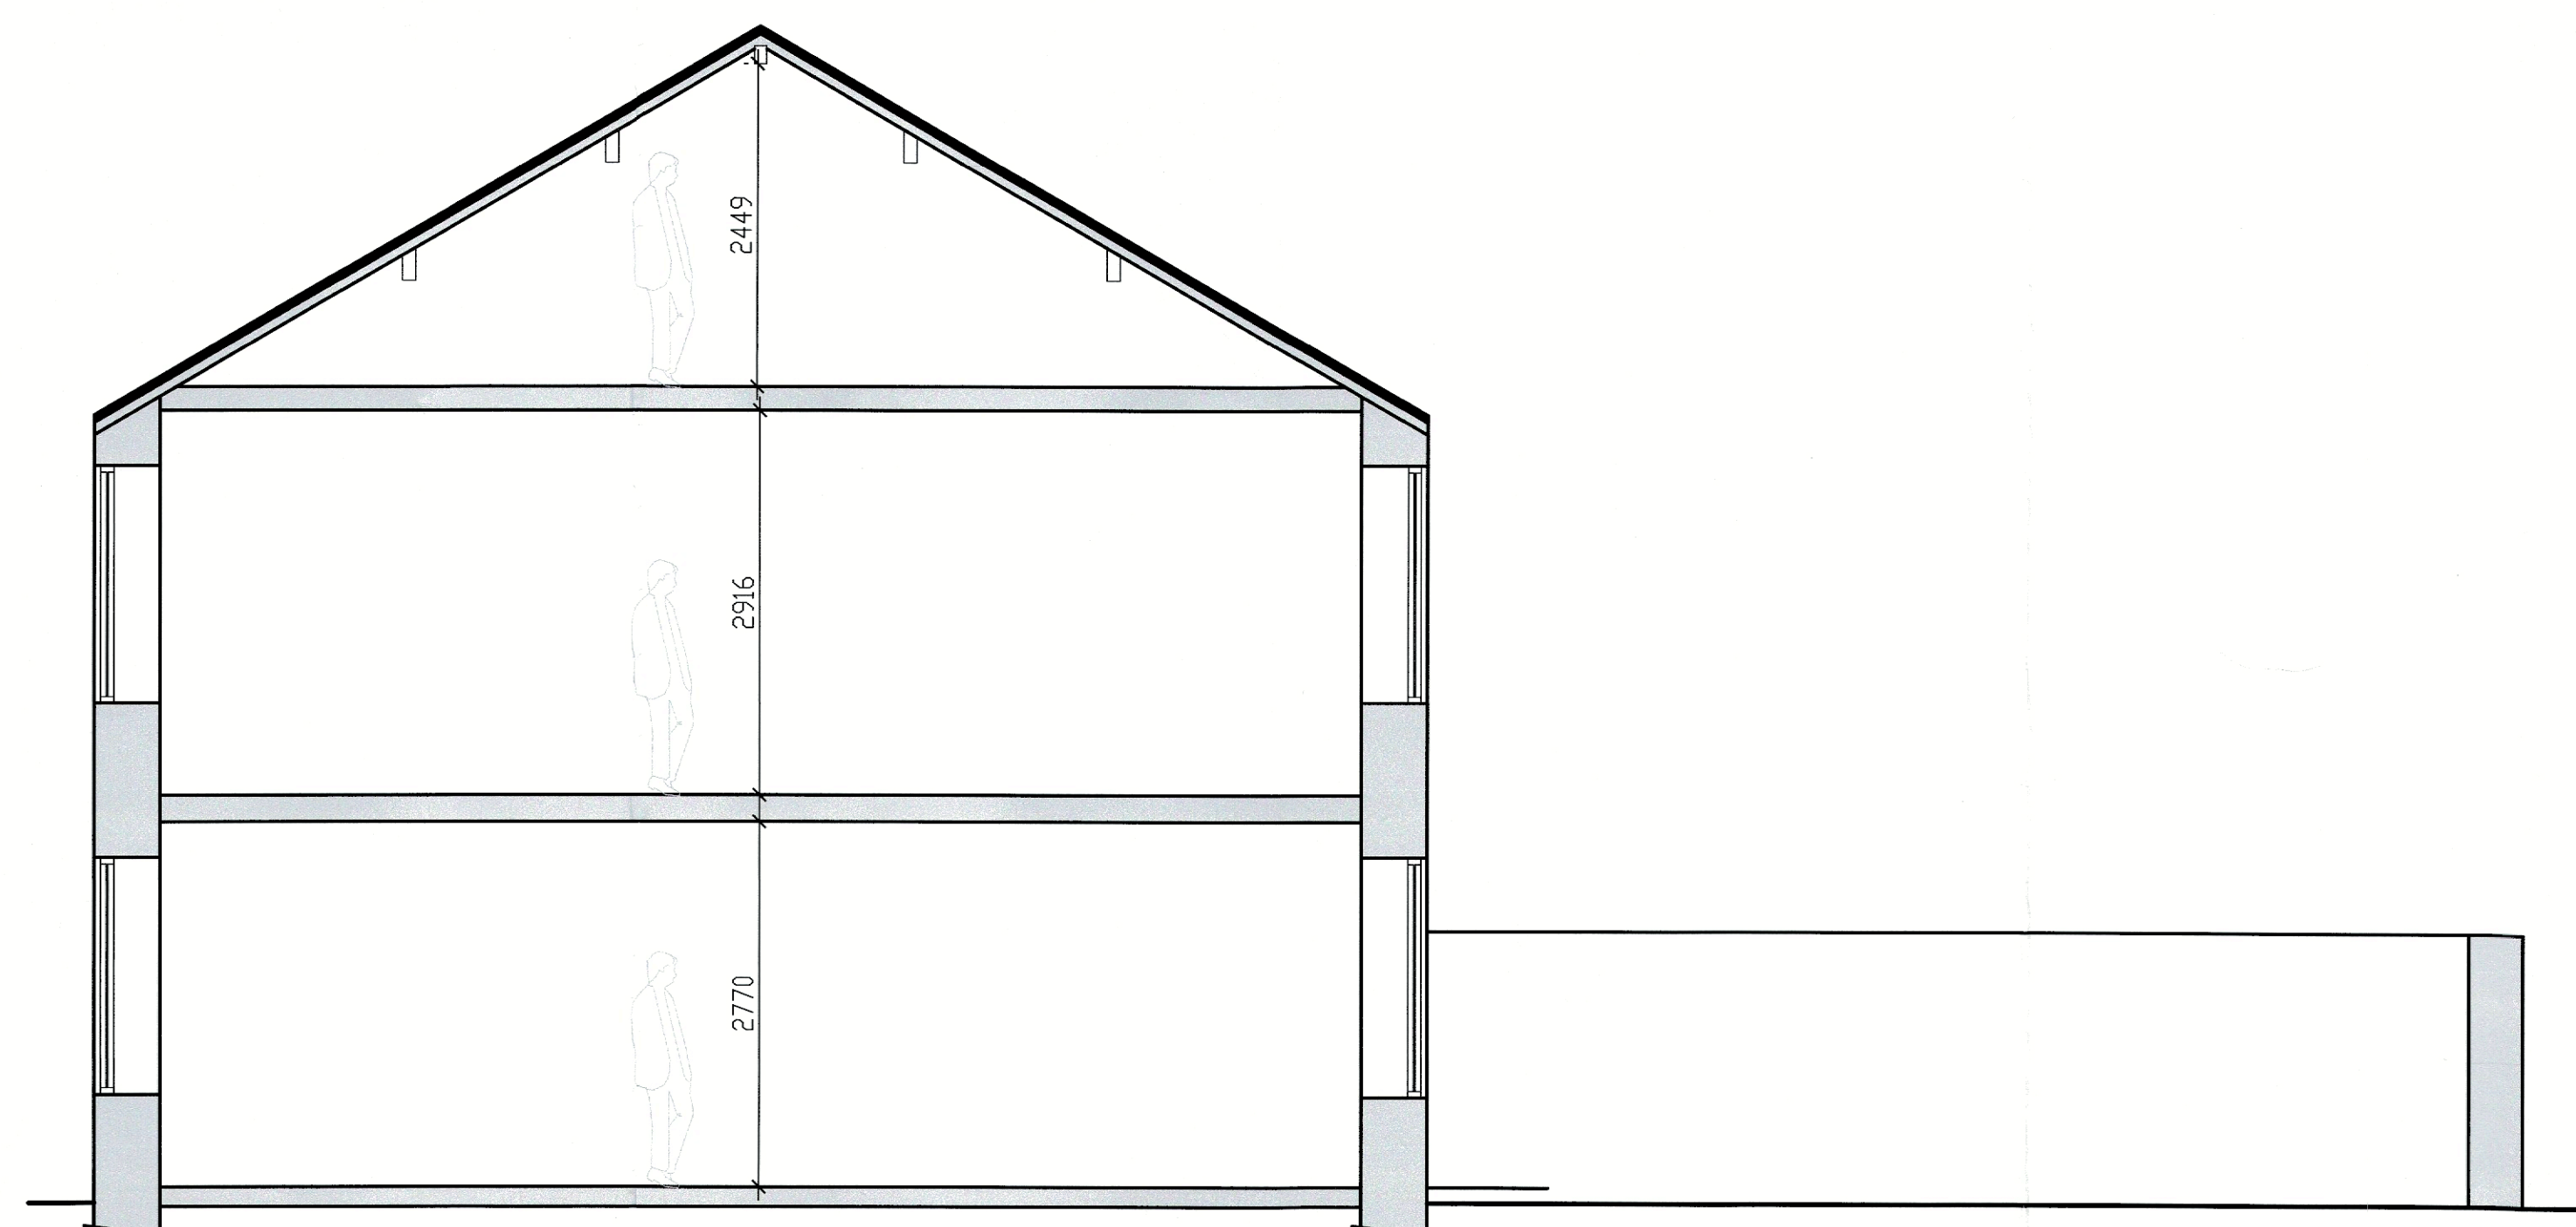

Section  
1:50 Scale

Client Mr John Houston		
Job Title 4 East View Read BB12 7PS		
Drawing Title Existing Floor Plans and Elevations		
Scale 1:50 @ A1	Date June 2021	Drawn Craig Harrison