


EXISTING SIDE ELEVATION

AMENDED PLANS RECEIVED  
DATE 5/8/21

3/2021/0628

PROPOSED EXTENSION  
AT 69 PROSPECT VILLA  
WEST BRADFORD ROAD  
WADDINGTON

SCALE 1:100  
SHEET 4.

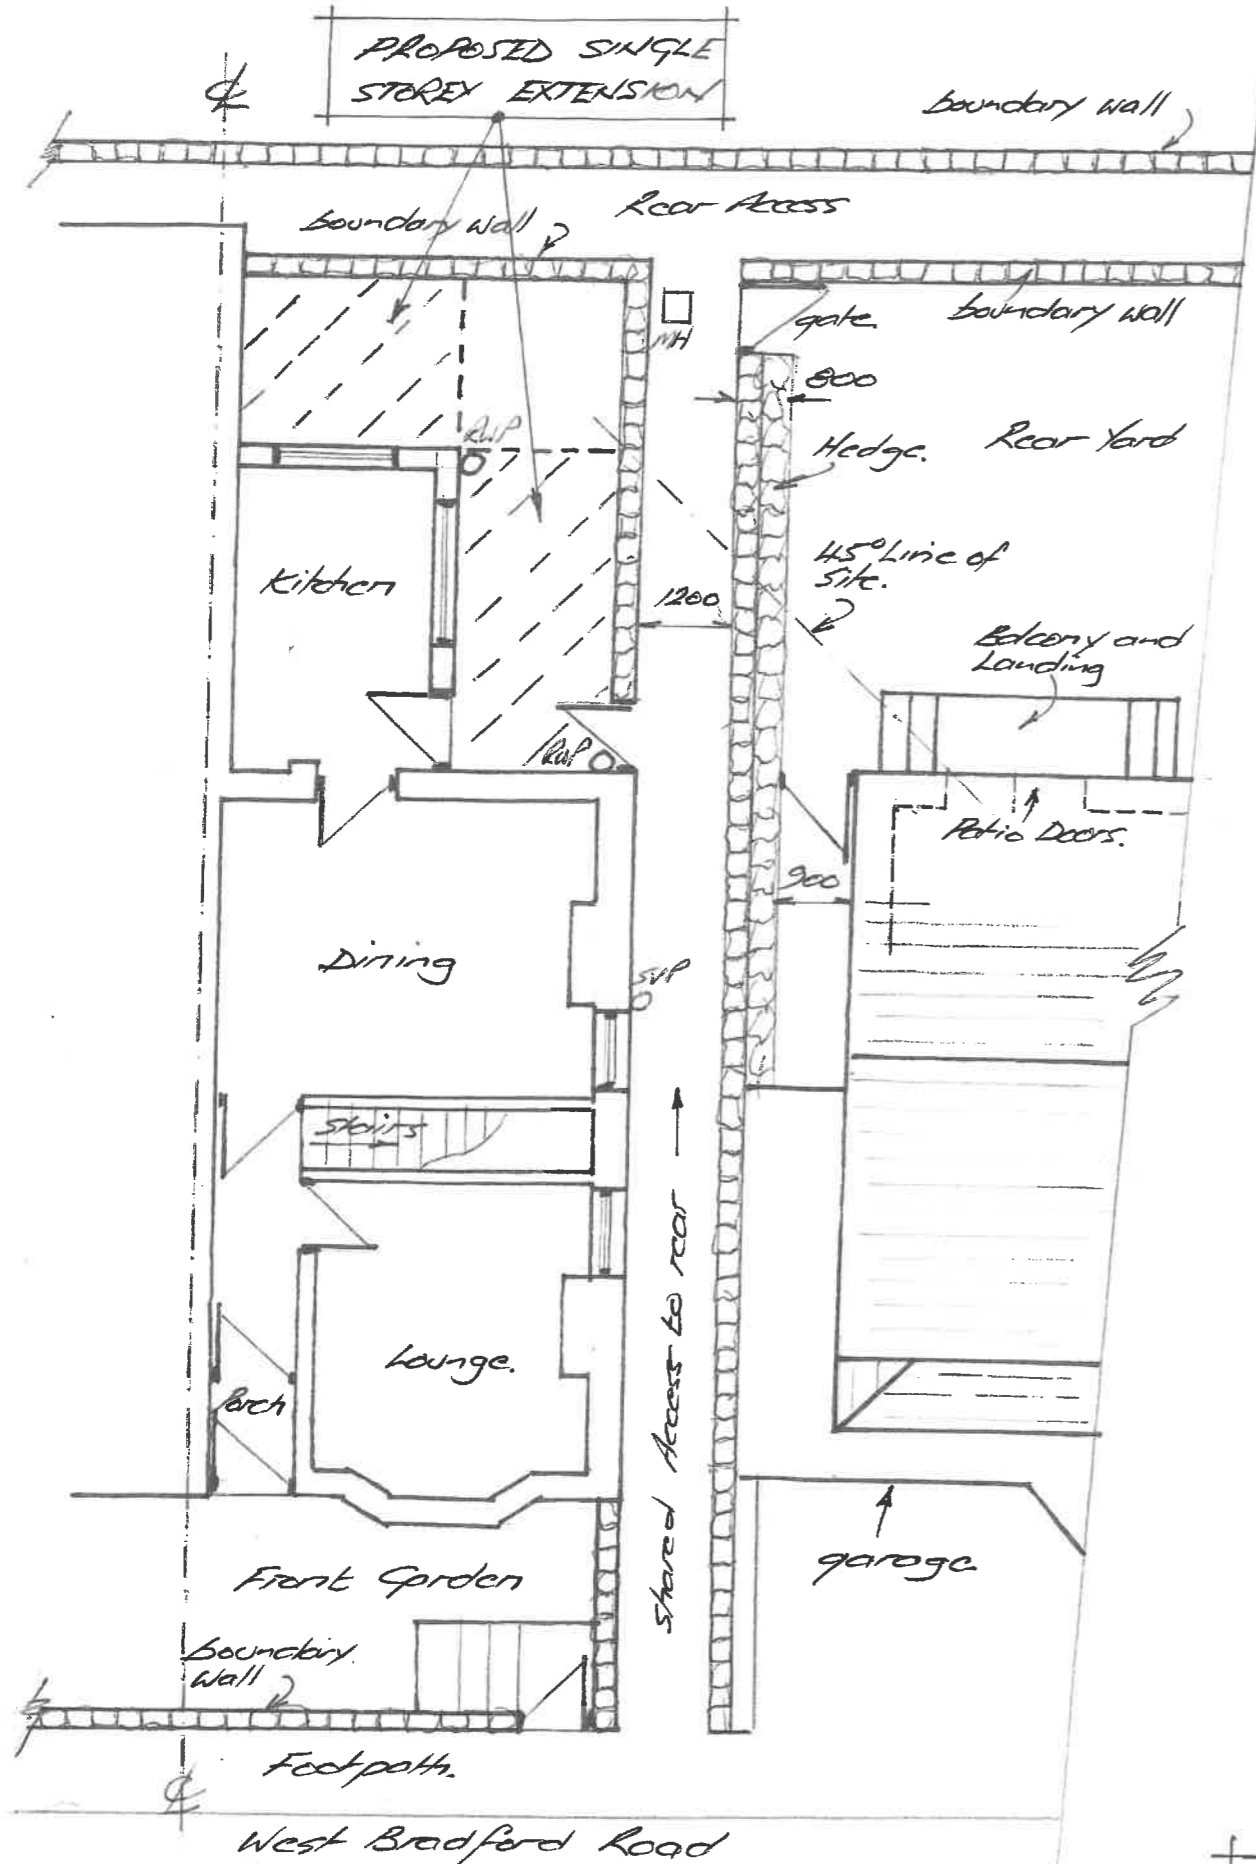

EXISTING GROUND FLOOR PLAN



EXISTING REAR ELEVATION



EXISTING FRONT ELEVATION

PROPOSED EXTENSION  
AT 69 PROSPECT VILLA  
WEST BRADFORD ROAD  
WADDINGTON

AMENDED PLAN SET  
DATE 5/8/21

3/2021/0628