



Proposed Ground Floor Plan

PROPOSED EXTENSION  
 AT 69 PROSPECT VILLA  
 WEST BRADFORD ROAD  
 WADDINGTON

Roof Details:  
 Strip existing  
 Blue slate - 22° Pitch  
 125x50 Rafters

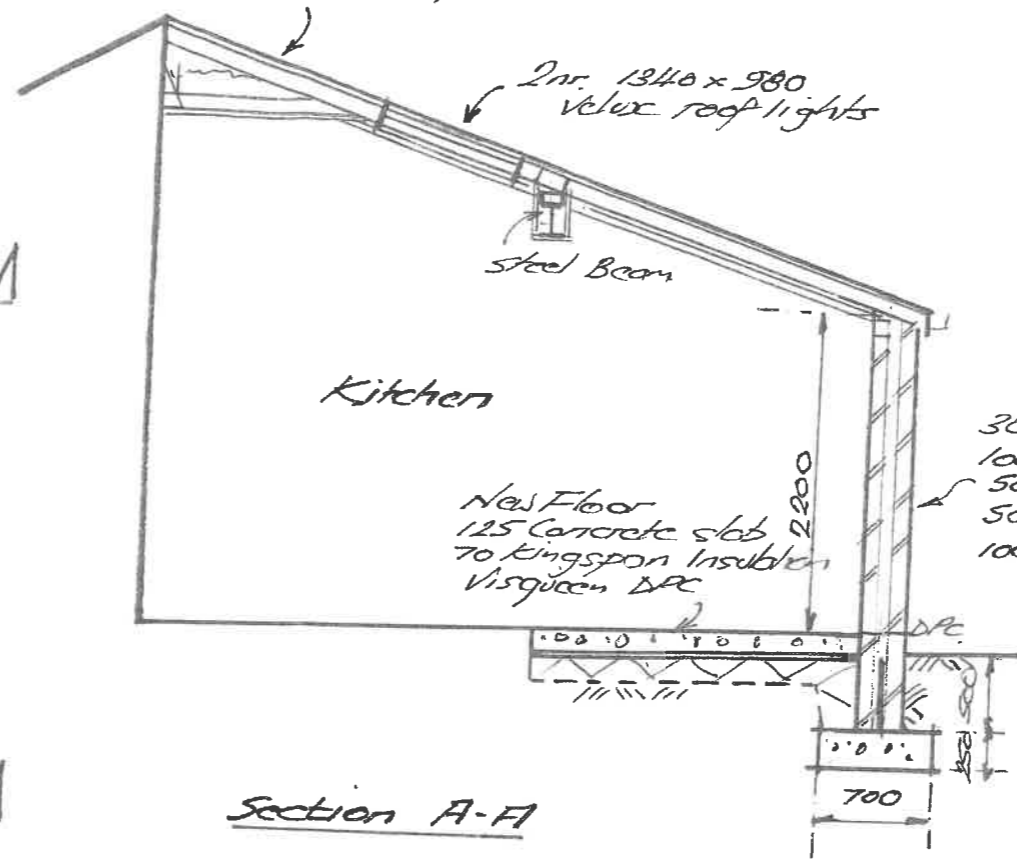

Section A-A

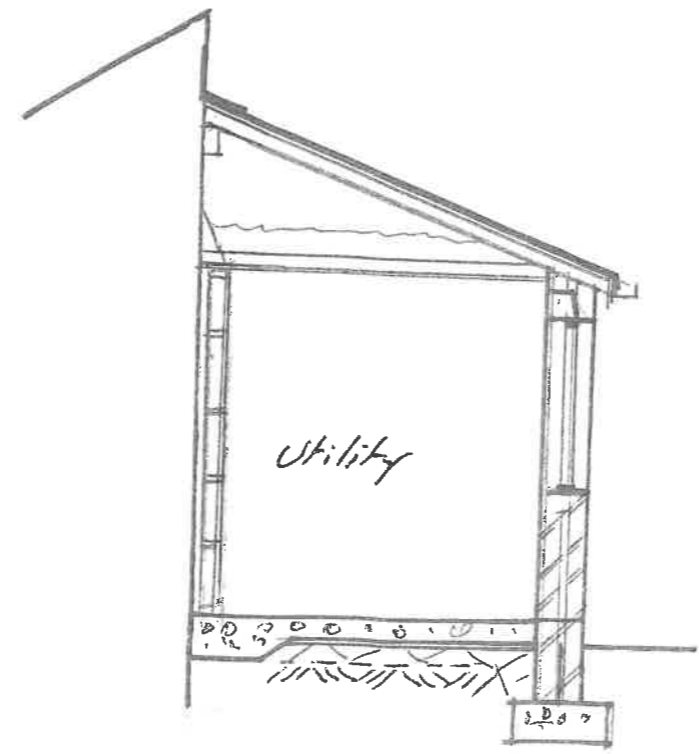

Section B-B


AMENDED PLANS RECEIVED  
 DATE 5/8/24

3/2021/0628

Scale 1:50  
 Sheet 2



PROPOSED SIDE ELEVATION

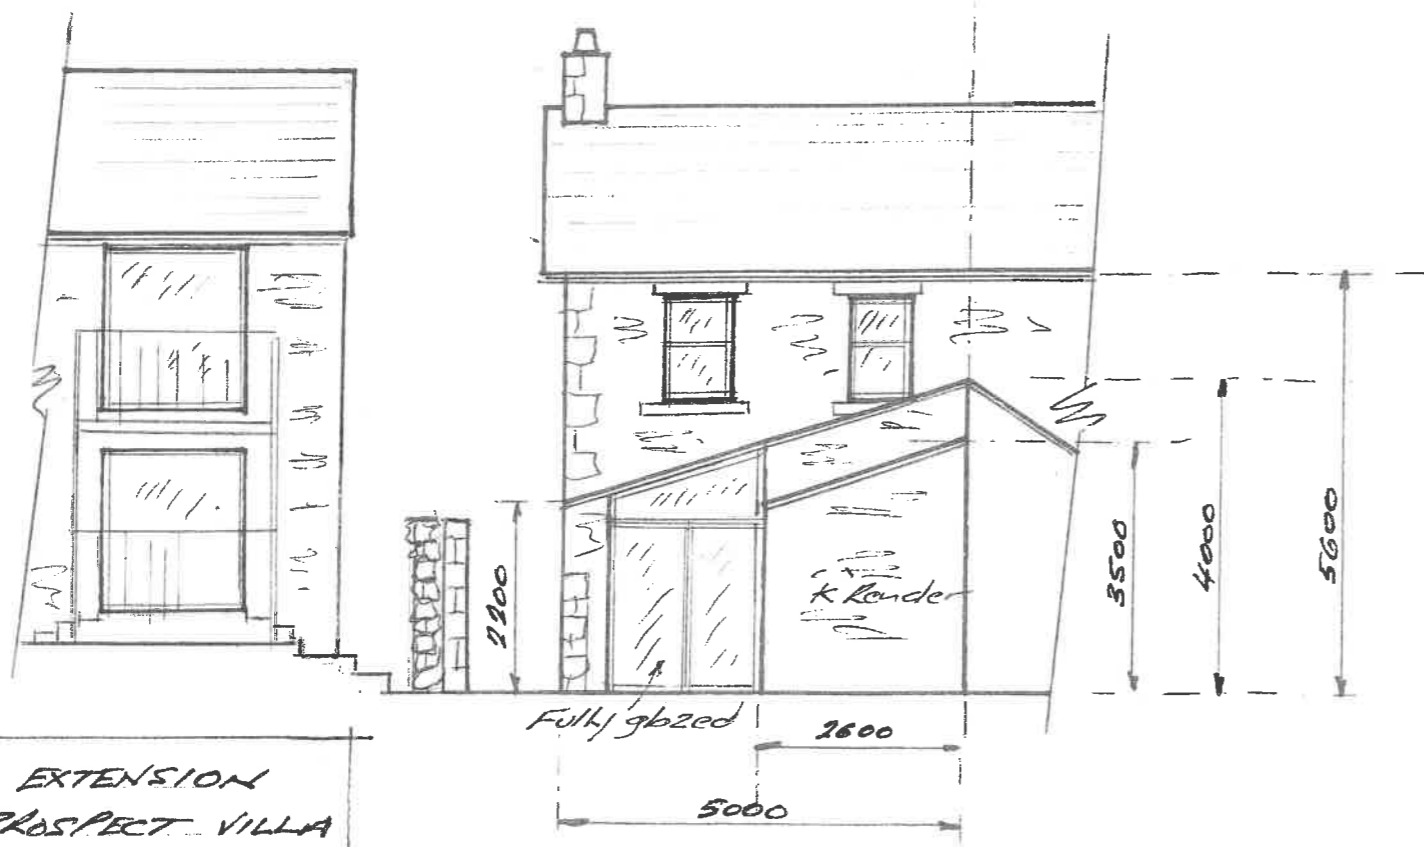

PROPOSED REAR ELEVATION

PROPOSED EXTENSION  
AT 69 PROSPECT VILLA  
WEST BRADFORD ROAD  
WADDINGTON

AMENDED PLANS RECEIVED  
DATE 5/8/21

3/2021/0628

SCALE 1:100  
SHEET 3 (REV A)