


EXISTING GROUND FLOOR PLAN



EXISTING FRONT ELEVATION

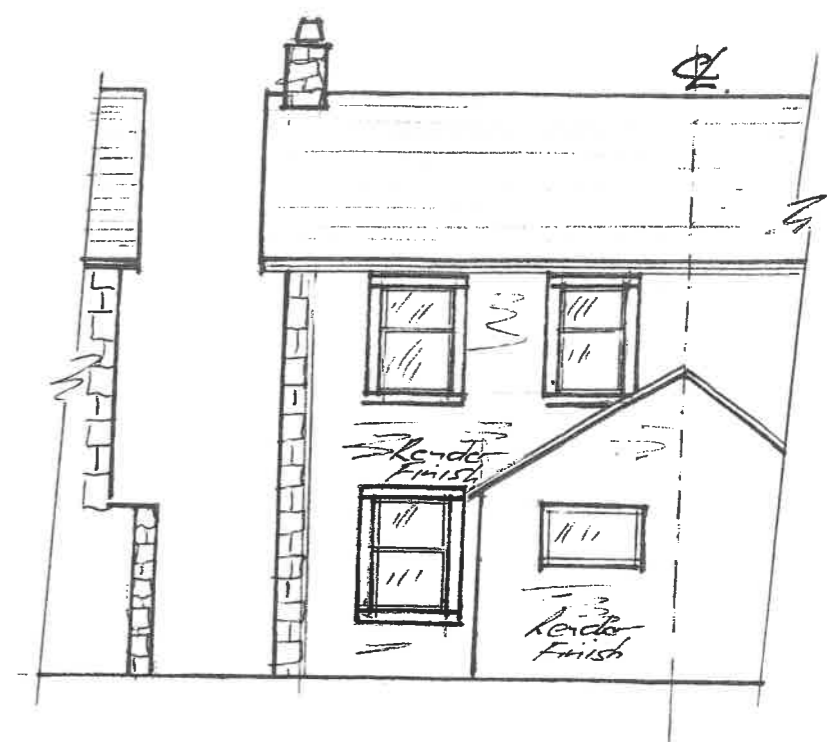

EXISTING REAR ELEVATION




EXISTING SIDE ELEVATION


PROPOSED EXTENSION
 AT 69 PROSPECT VILLA
 WEST BRADFORD ROAD
 WADDINGTON

SCALE 1:100

SHEET 1 OF 2

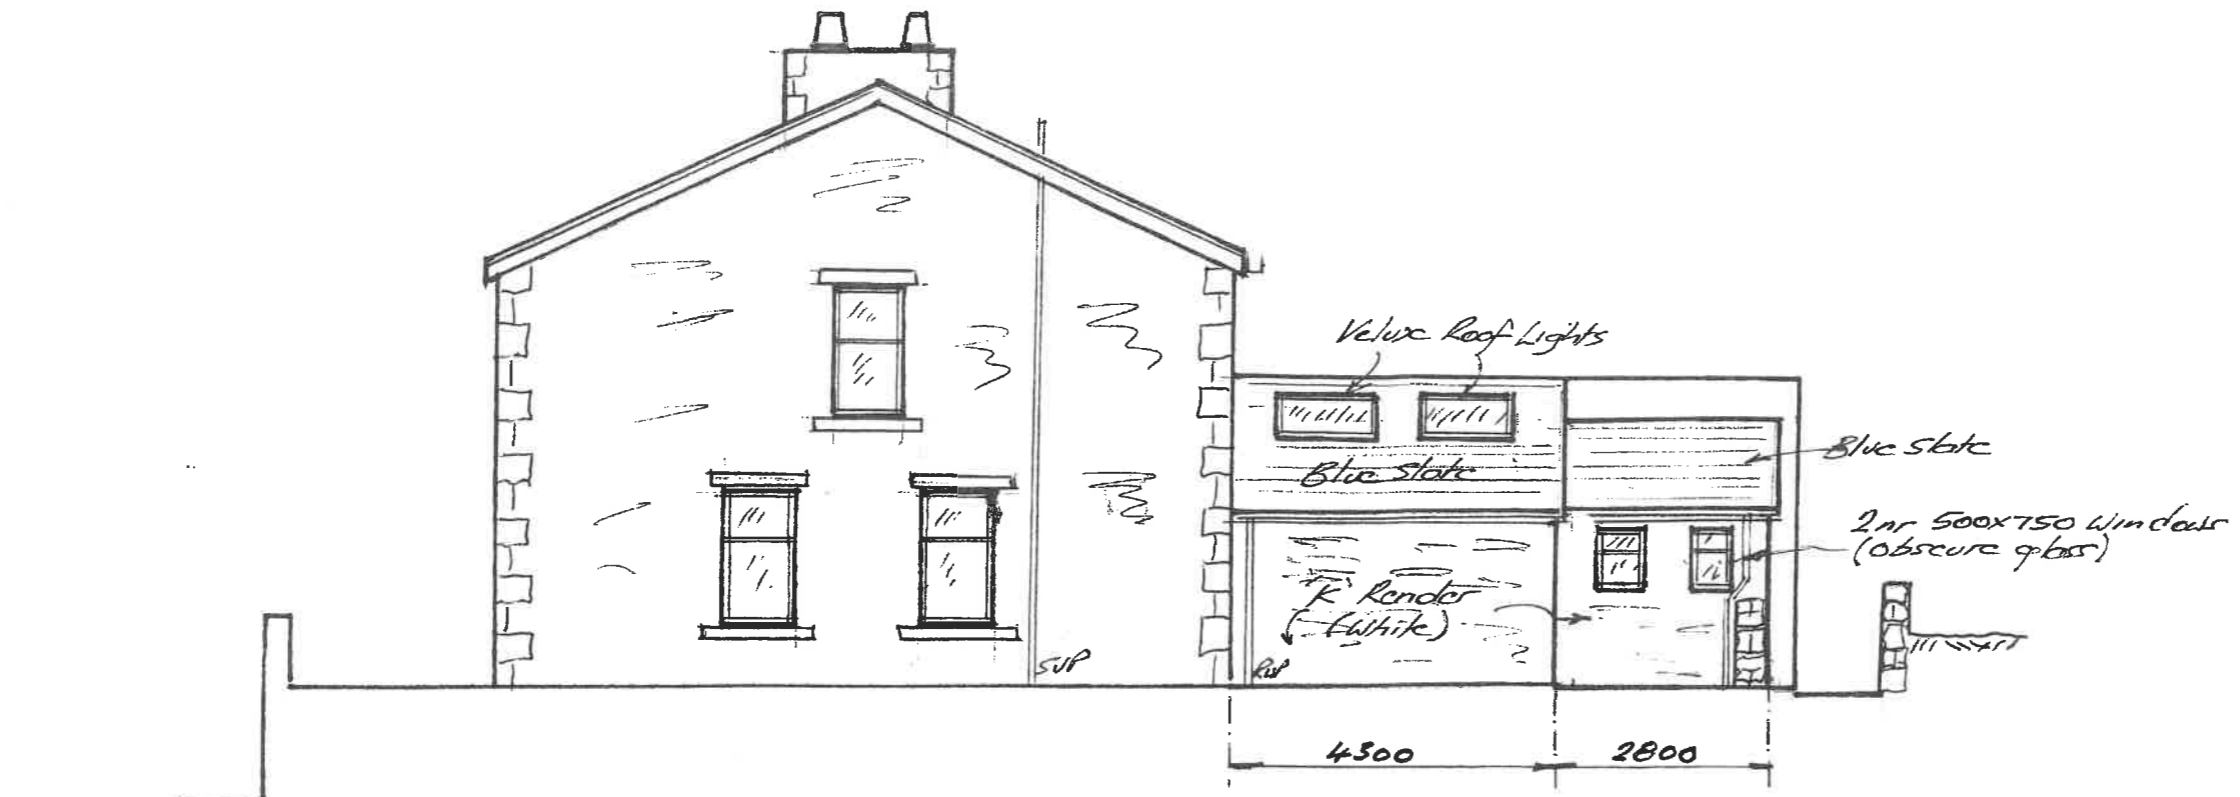

PROPOSED SIDE ELEVATION

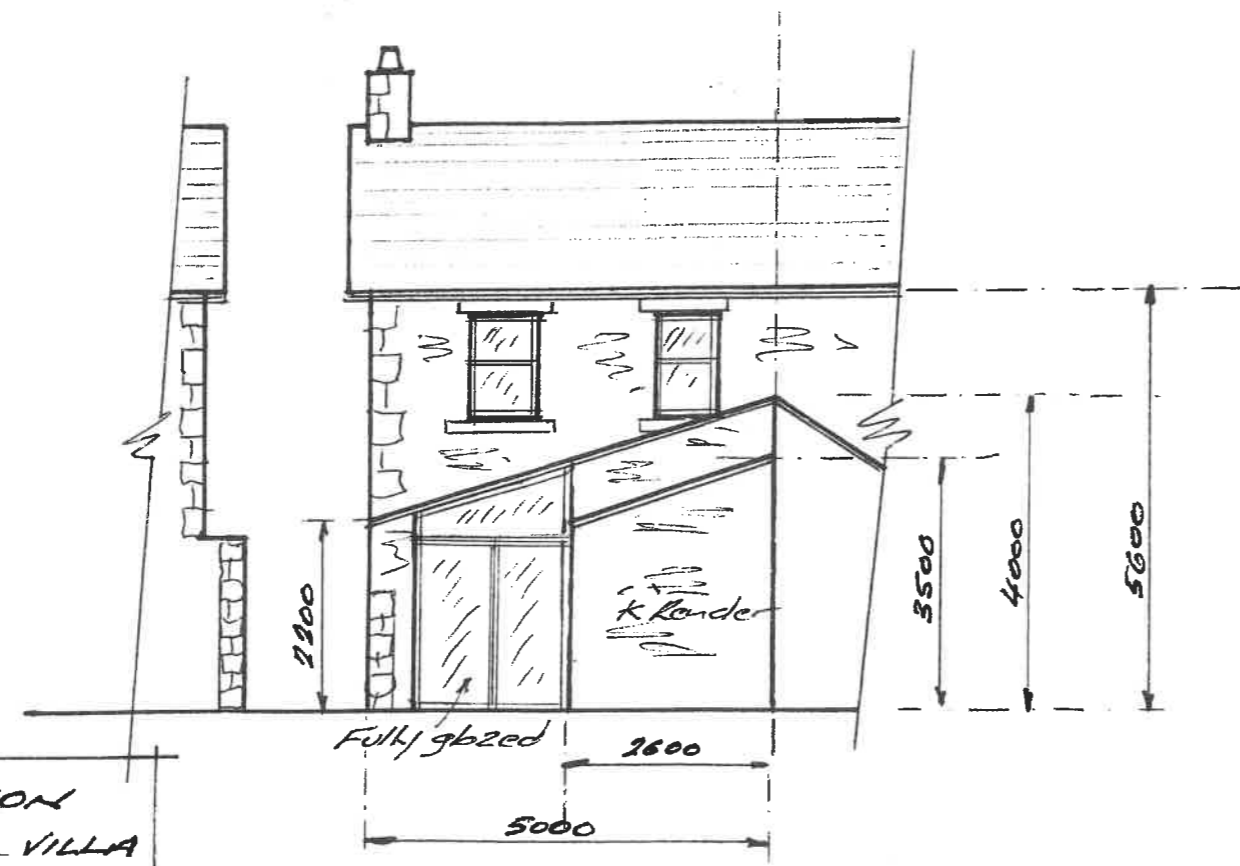


PROPOSED REAR ELEVATION

PROPOSED EXTENSION
AT 69 PROSPECT VILLA
WEST BRADFORD ROAD
WADDINGTON

SCALE 1:100

SHEET 3 OF 3


312021/0628

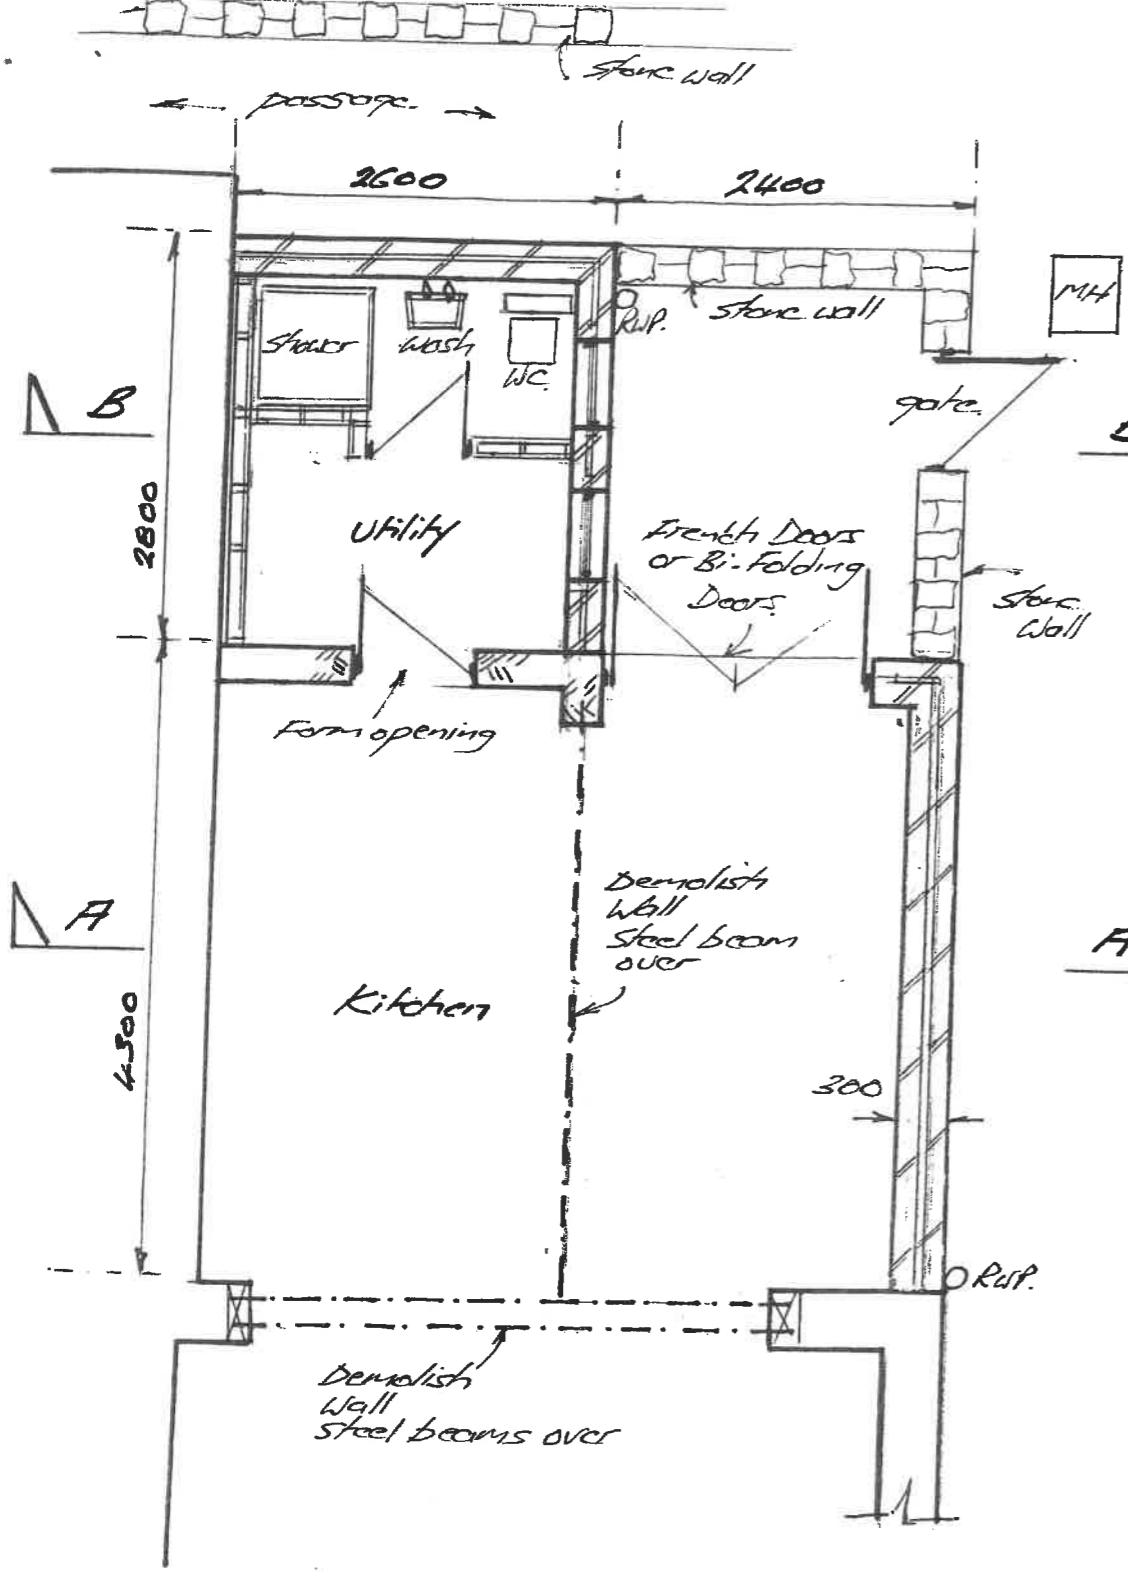

Proposed Ground Floor Plan

PROPOSED EXTENSION
 AT 69 PROSPECT VILLA
 WEST BRADFORD ROAD
 WADDINGTON

Roof Details:
 Strip existing
 Blue slate - 22° Pitch
 125x50 Rafters

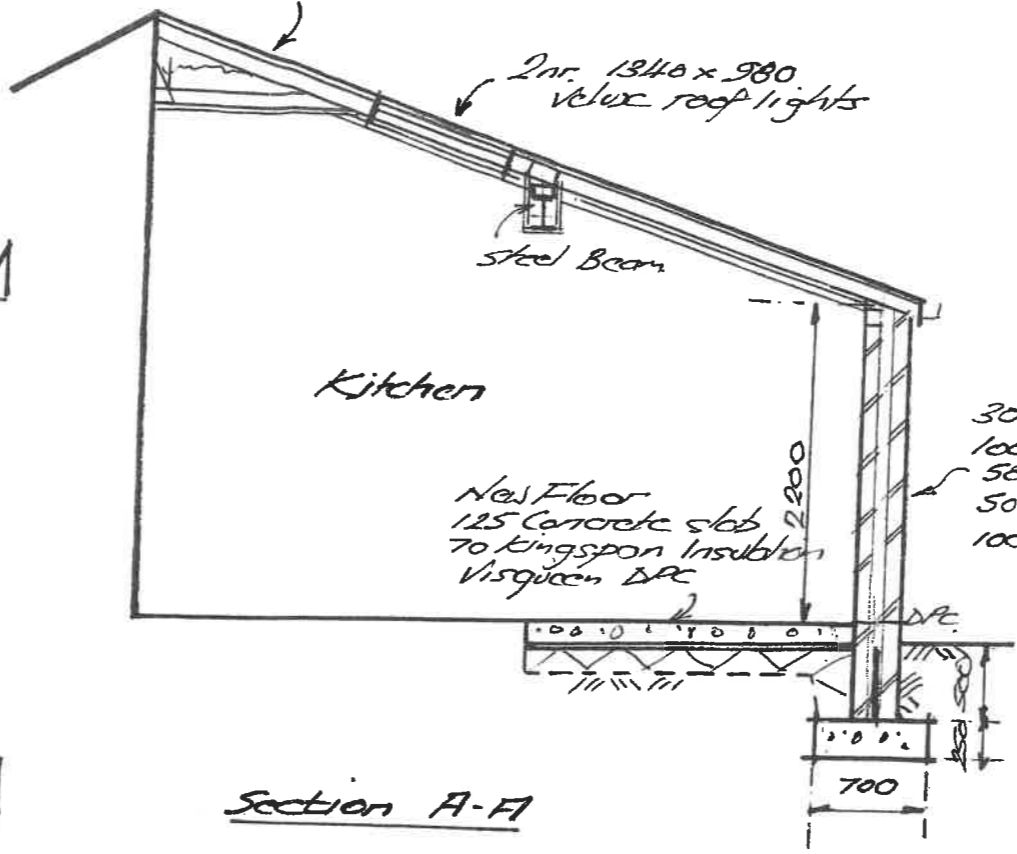


Section A-A

300 Cavity Wall
 100 concrete block
 50 Insulation
 50 Cavity
 100 concrete block

New Floor
 125 Concrete slab
 70 Kingspan Insulation
 Visqueen DPC

2nr. 1340x980
 velux roof lights

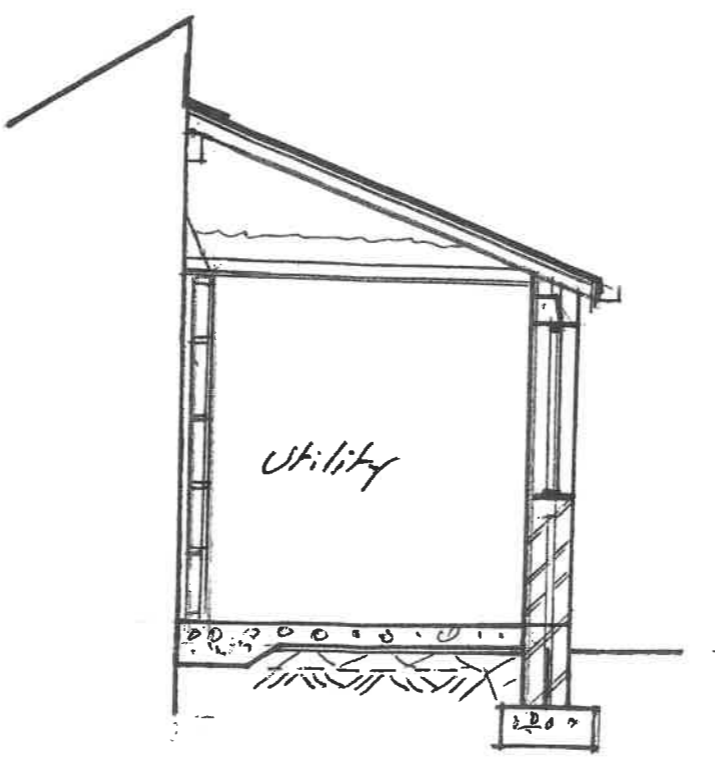

Section B-B

Scale 1:50
 Sheet 2 of 3