




01 Existing Site Plan
Scale 1:250 @ A1

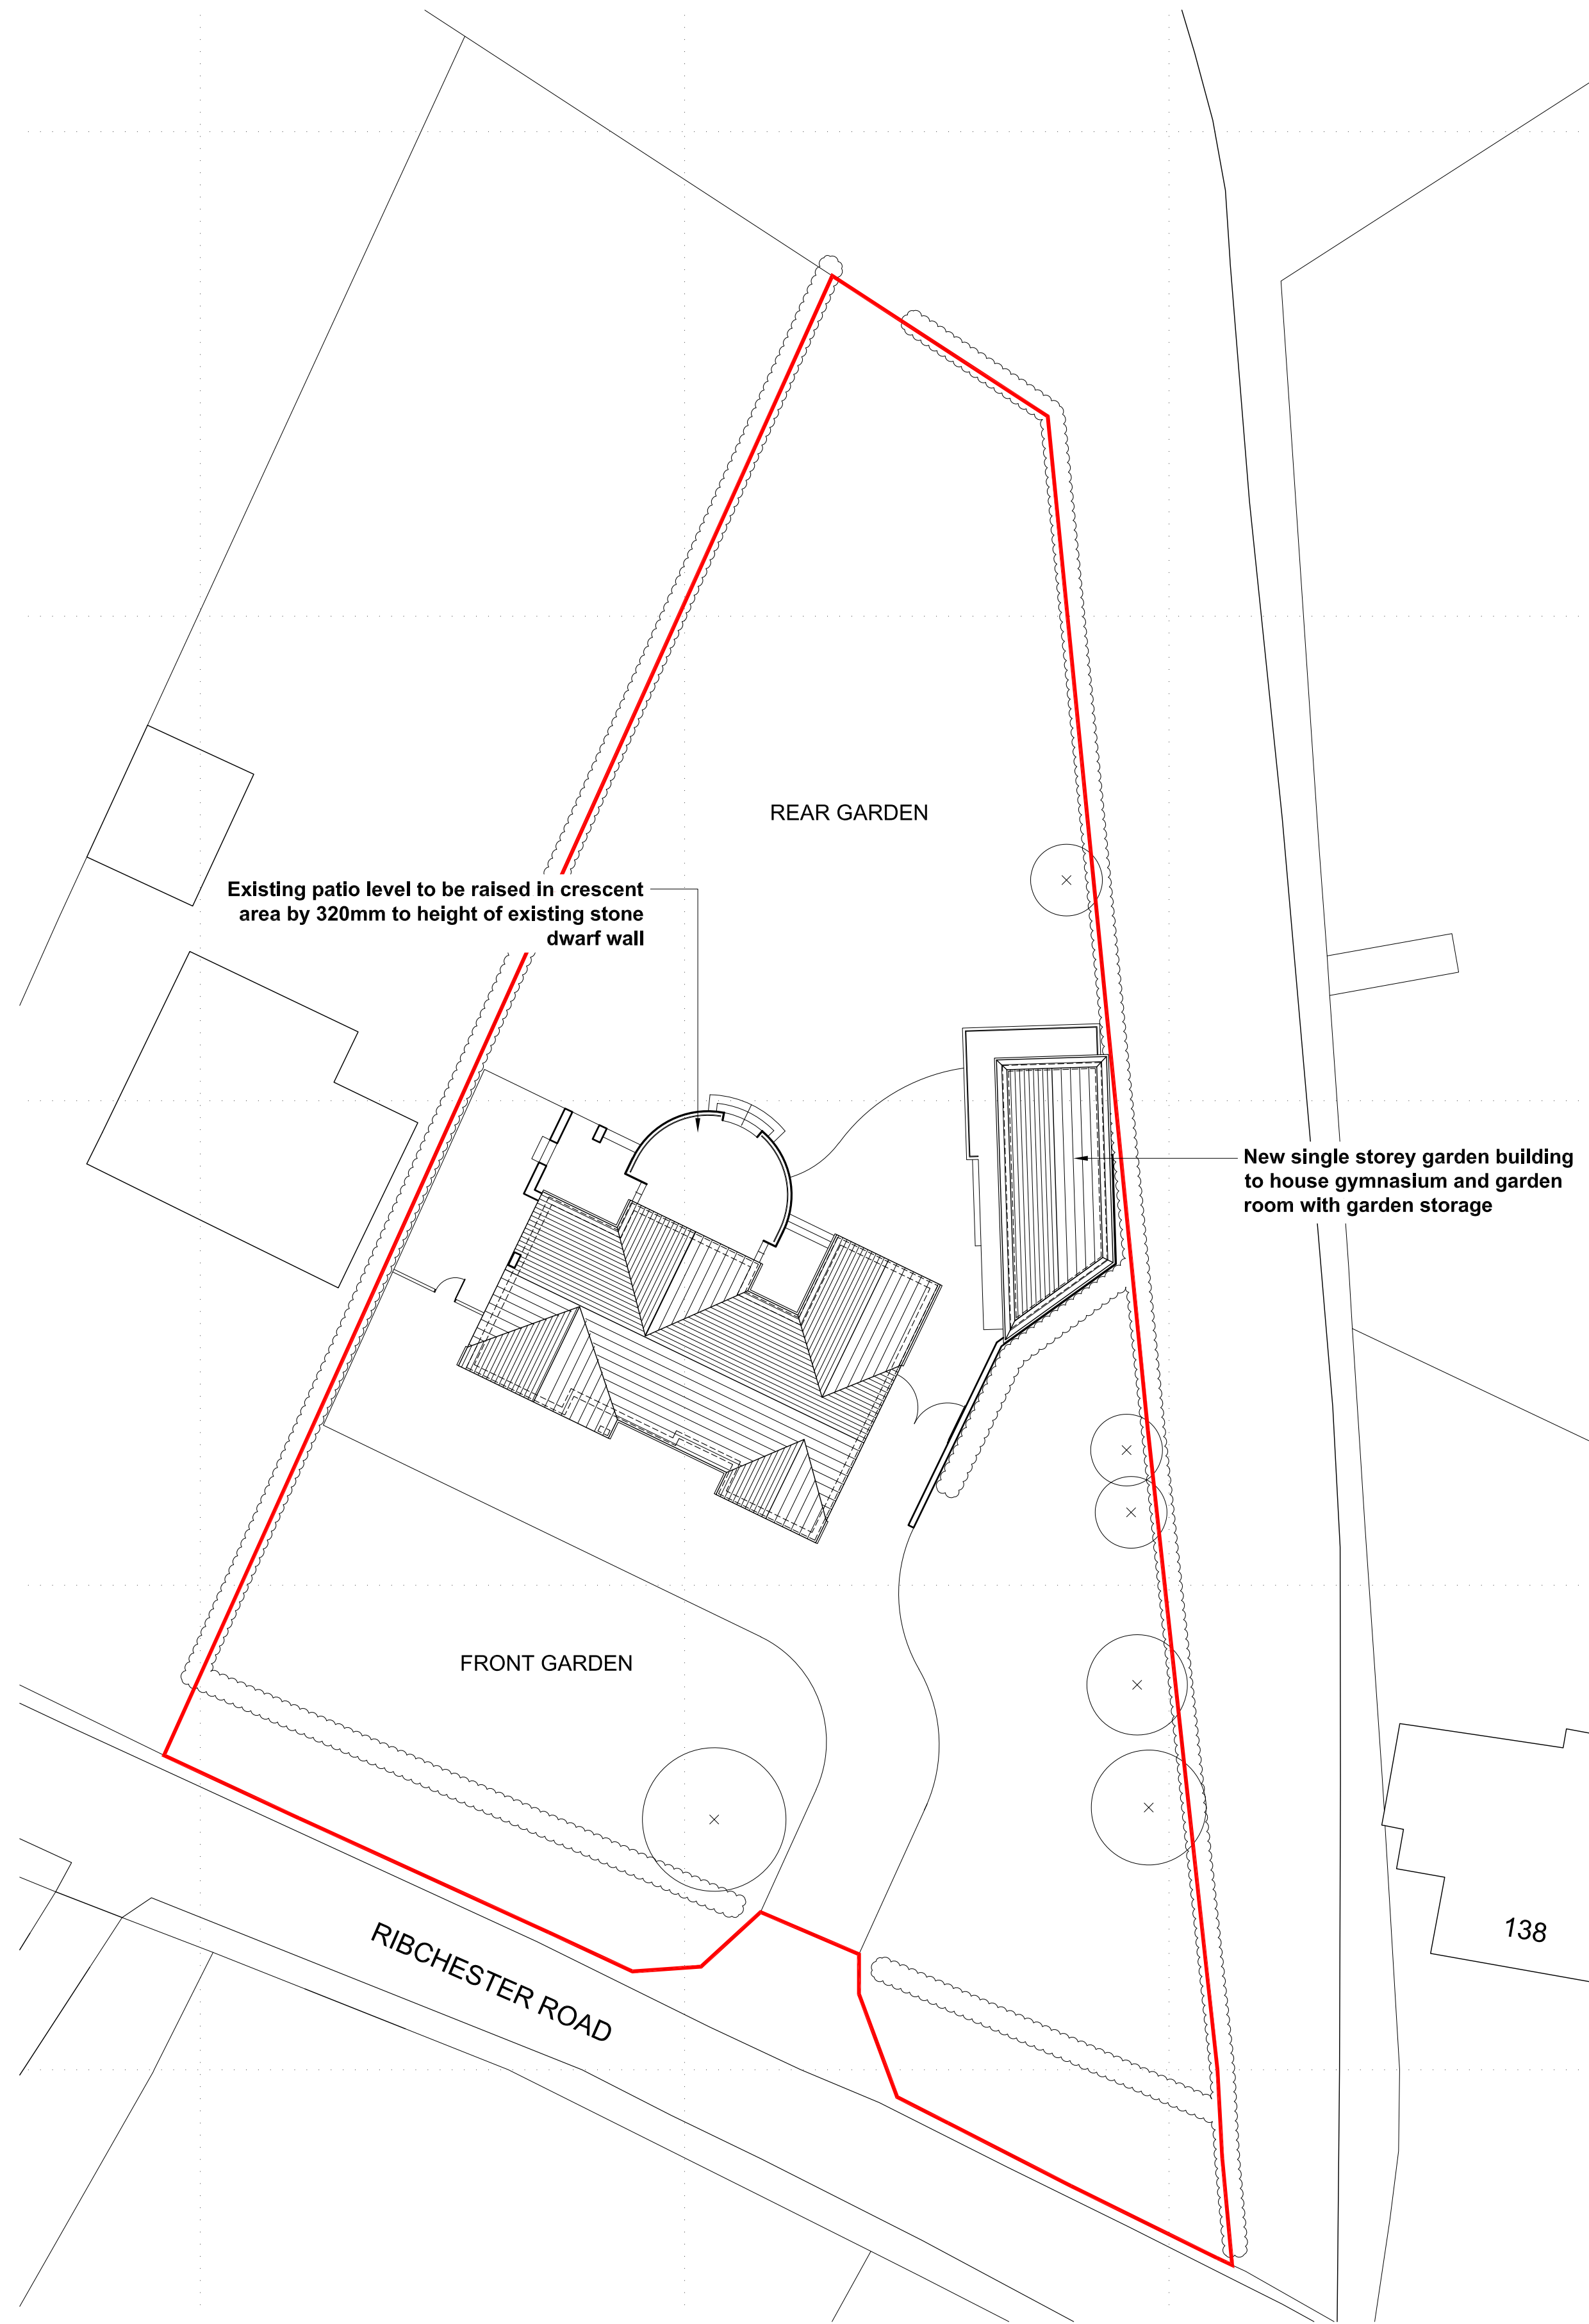


02 Proposed Site Plan
Scale 1:250 @ A1

- NOTES
- All dimensions and levels are to be checked on site.
 - Any discrepancies are to be reported to Spence & Oldham Architects Ltd before any work commences.
 - This drawing shall not be scaled to ascertain any dimensions. Work to figured dimensions only.
 - This drawing shall not be reproduced without express written permission from Spence & Oldham Architects Ltd.
 - Title overlay drawings and ownership boundaries are produced using all reasonable endeavors. Spence & Oldham Architects Ltd cannot be responsible for the accuracy or scale discrepancy of base plans supplied to them.



0 2m 5m 10m
Scale 1:250 @A1

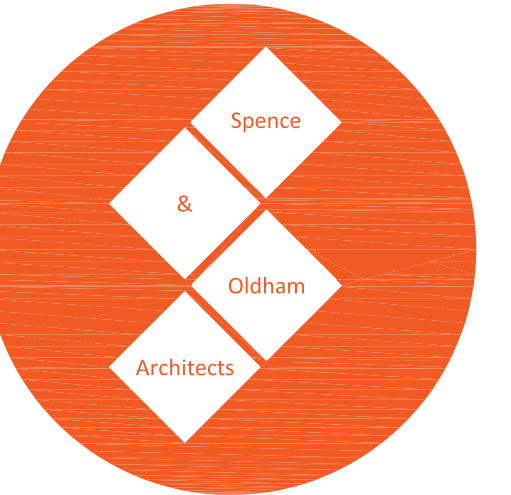stage	Concept		
status	Approval		
client	Private		
project	142 Ribchester Road BB1 9EE		
title	Existing and Proposed Site Plans		
date	14/06/21	drawn	GO
scale	1:250 @ A1	checked	JSE
			
25 Cosgrove Crescent Manchester M35 0JX info@SOarchitects.co.uk			
Job No	DWG No	Rev	
0019	(02)004	/	