



front elevation

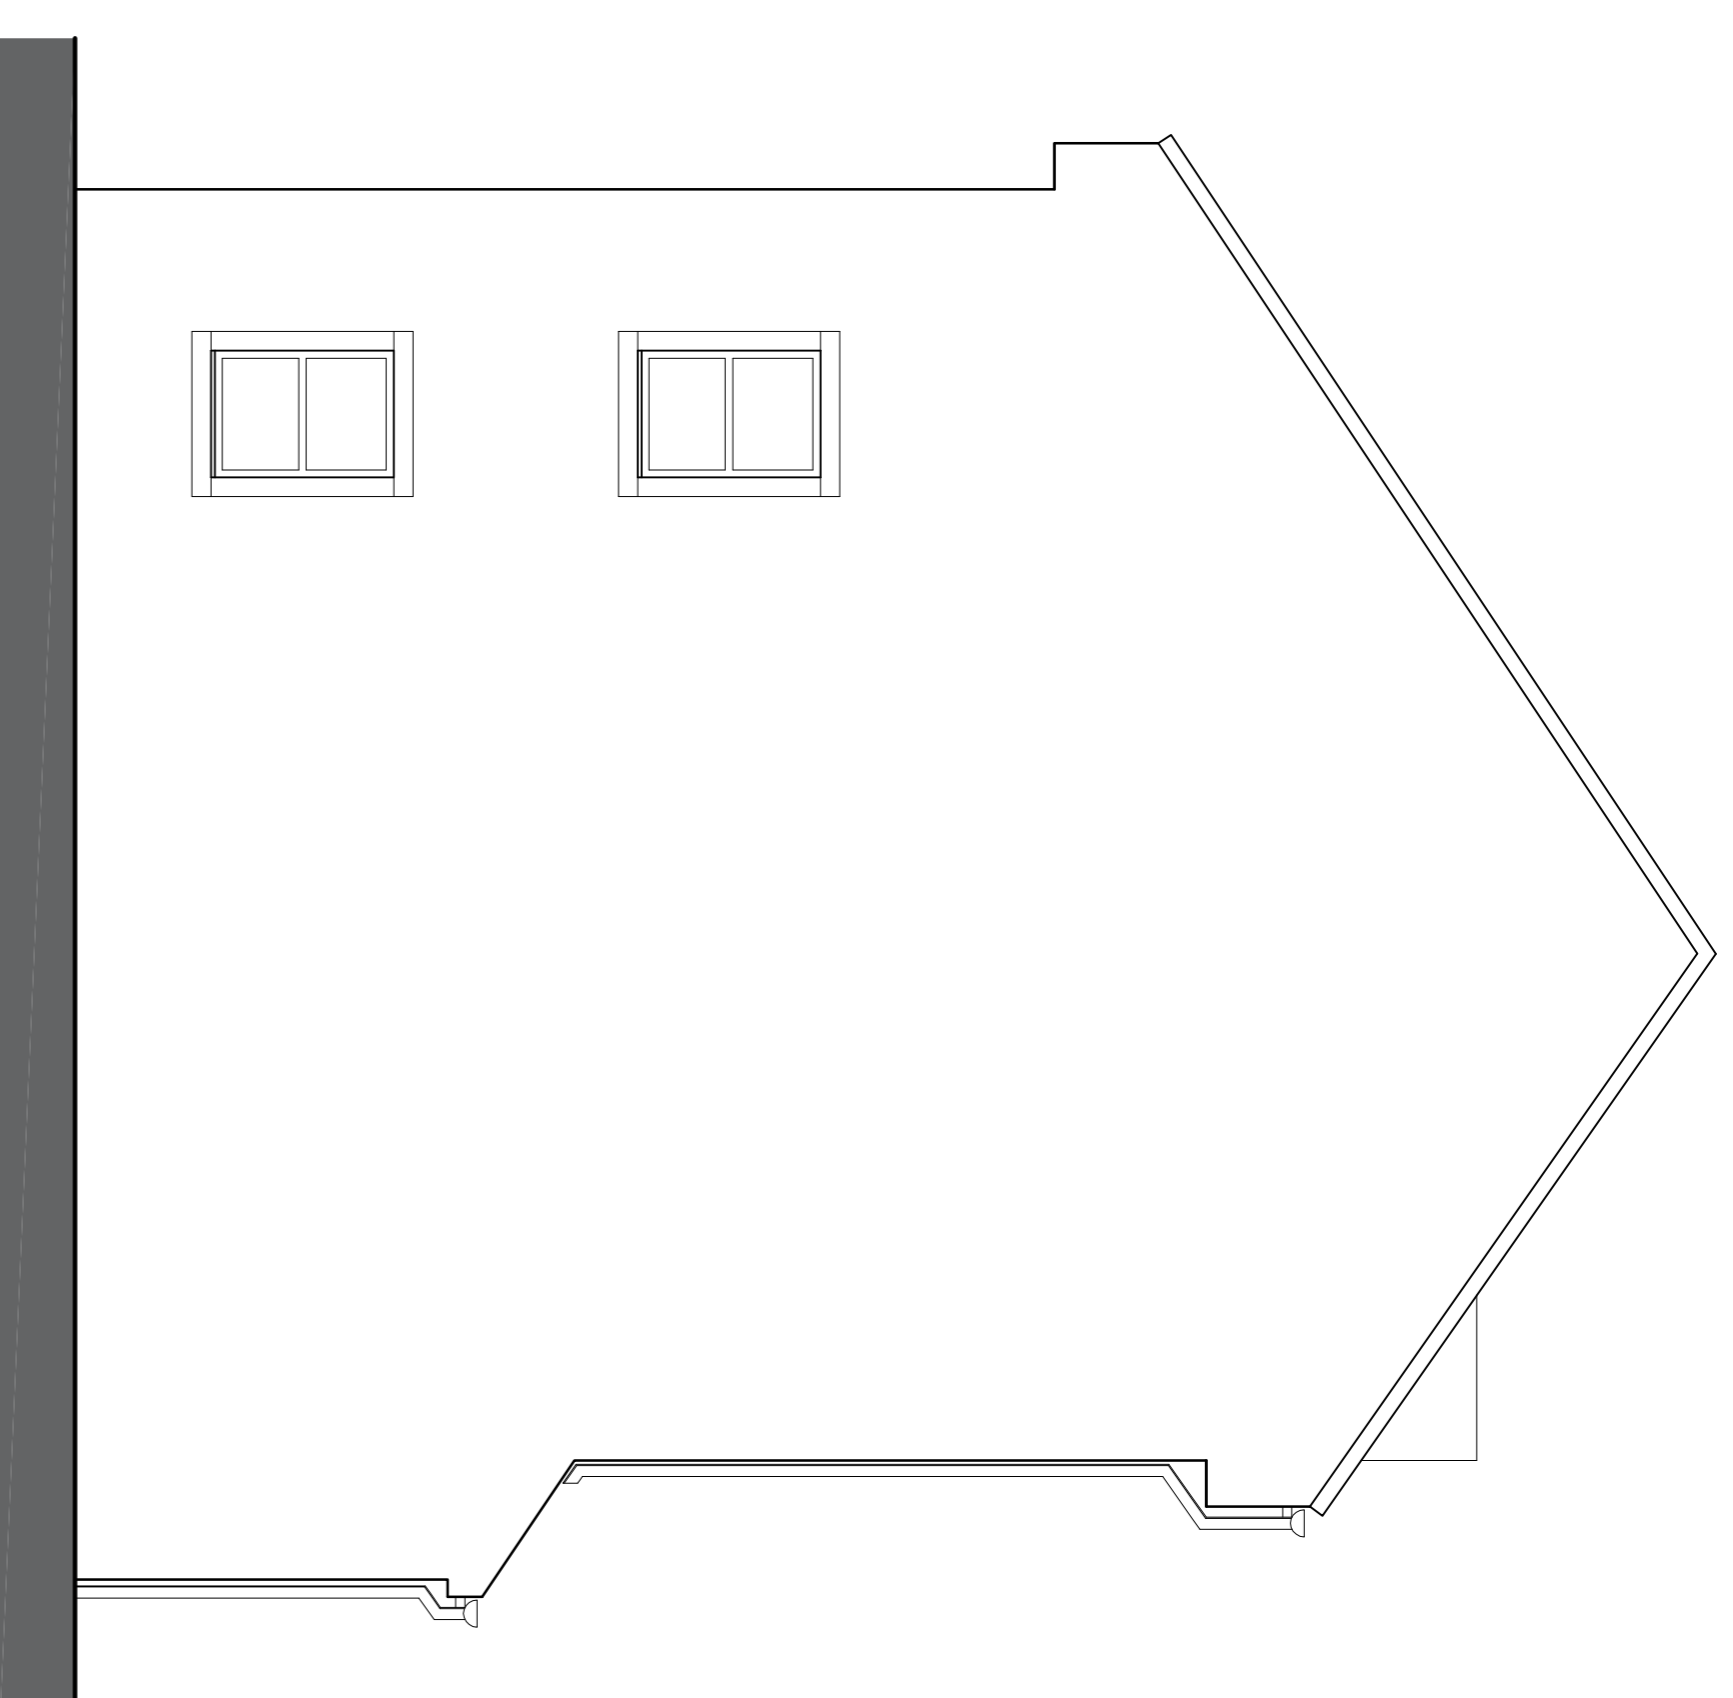

side elevation

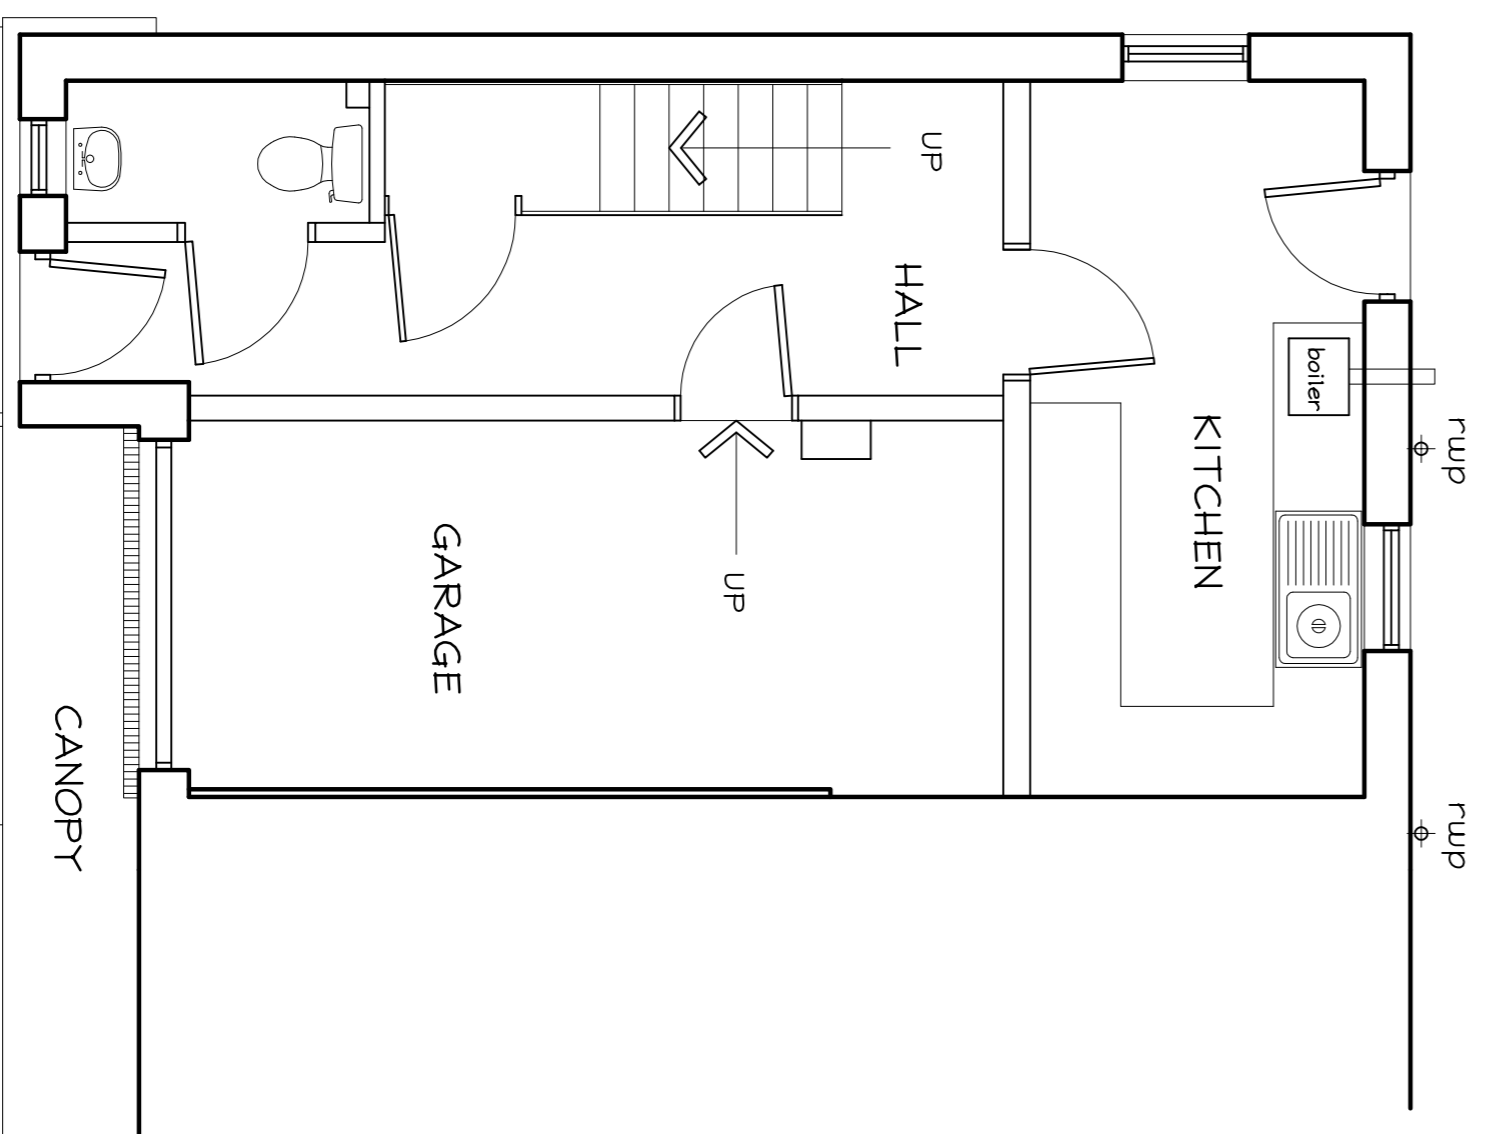

ground floor plan

Revisions

Project: CONVERSION OF GARAGE TO LIVING SPACE  
1 CORNHILL COURT, MADDINGTON, BB7 3HB

Drawing: survey drawing

Client: JUSTINE FARWORTH

**adm design**

Boyd House, Hurdon Road, Kellbrook, Barnoldswick, Lancs. BB8 6TS  
Tel: 0175957214 Email: adm@adm-design.co.uk

Scale(s)	Date	Rev.
1:50 & A1	MAY 2021	
Drawing no.	ADN/21/20/01	