



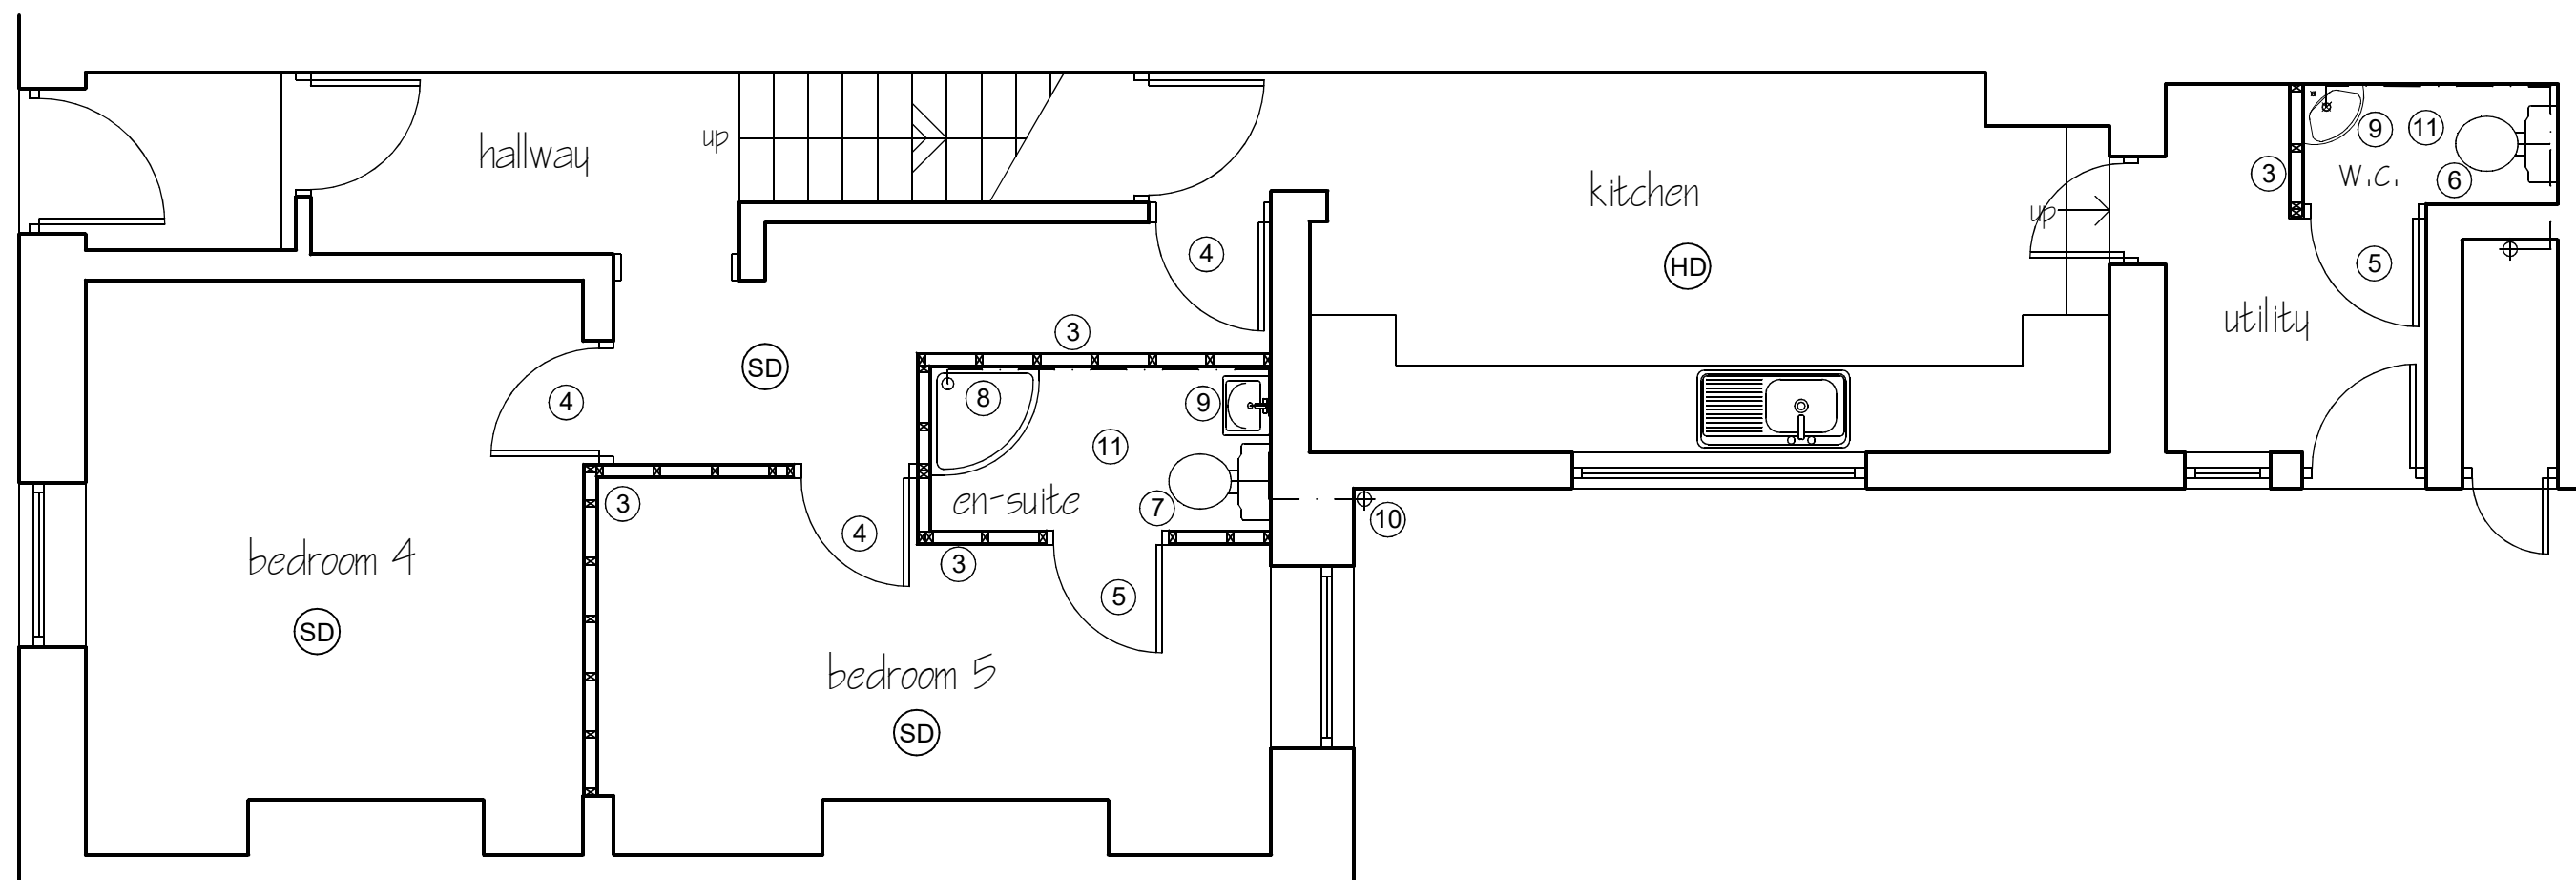

PD Construction Consultants
 7 Beech Street, Clitheroe, Lancs
 BB7 2LL
 tel: 07976 771297
 email: pdcc@hotmail.co.uk

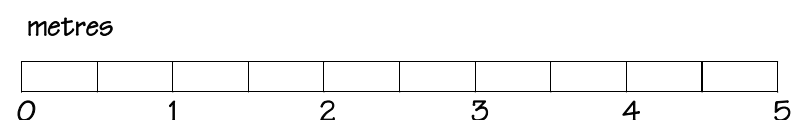

Client: Mrs B Tomlinson Direct Trailers Ltd.		
Project: Proposed Alterations 51 Peel Street Clitheroe		
Dwg title: Proposed Ground Floor Plan		
Scale @ A3: 1:50	Date: 11.06.21	Drawn by: PD
Drawing no. 1188 - 03		Rev. -