
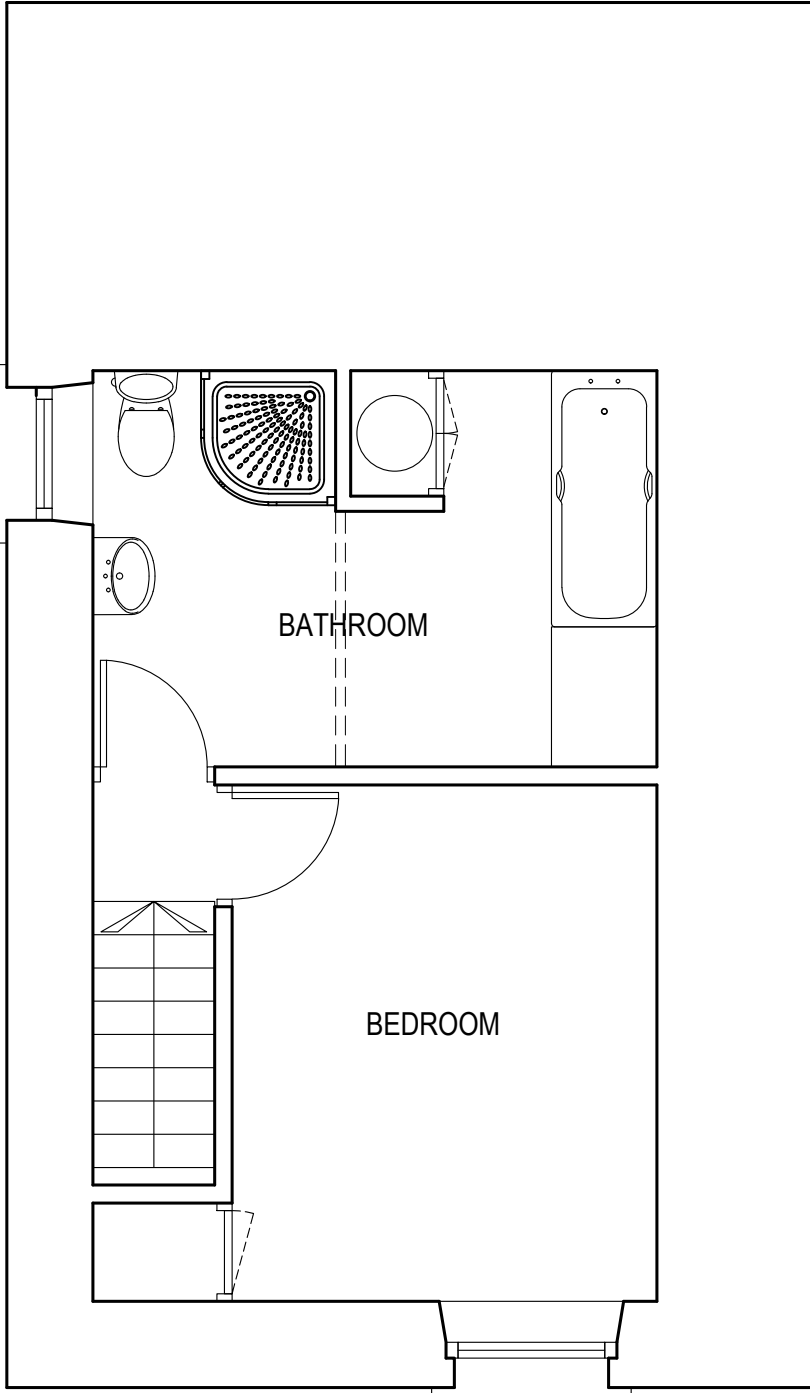


PLANNING ISSUE


Do Not Scale from this drawing without the express permission of the Architect

This drawing has been produced for the client for this specific project and is not intended for use by any other person or for any other purpose.


© This work is copyright protected, remains the property of the author and may not be reproduced without the express consent of HM Architecture.

 


FIRST FLOOR PLAN

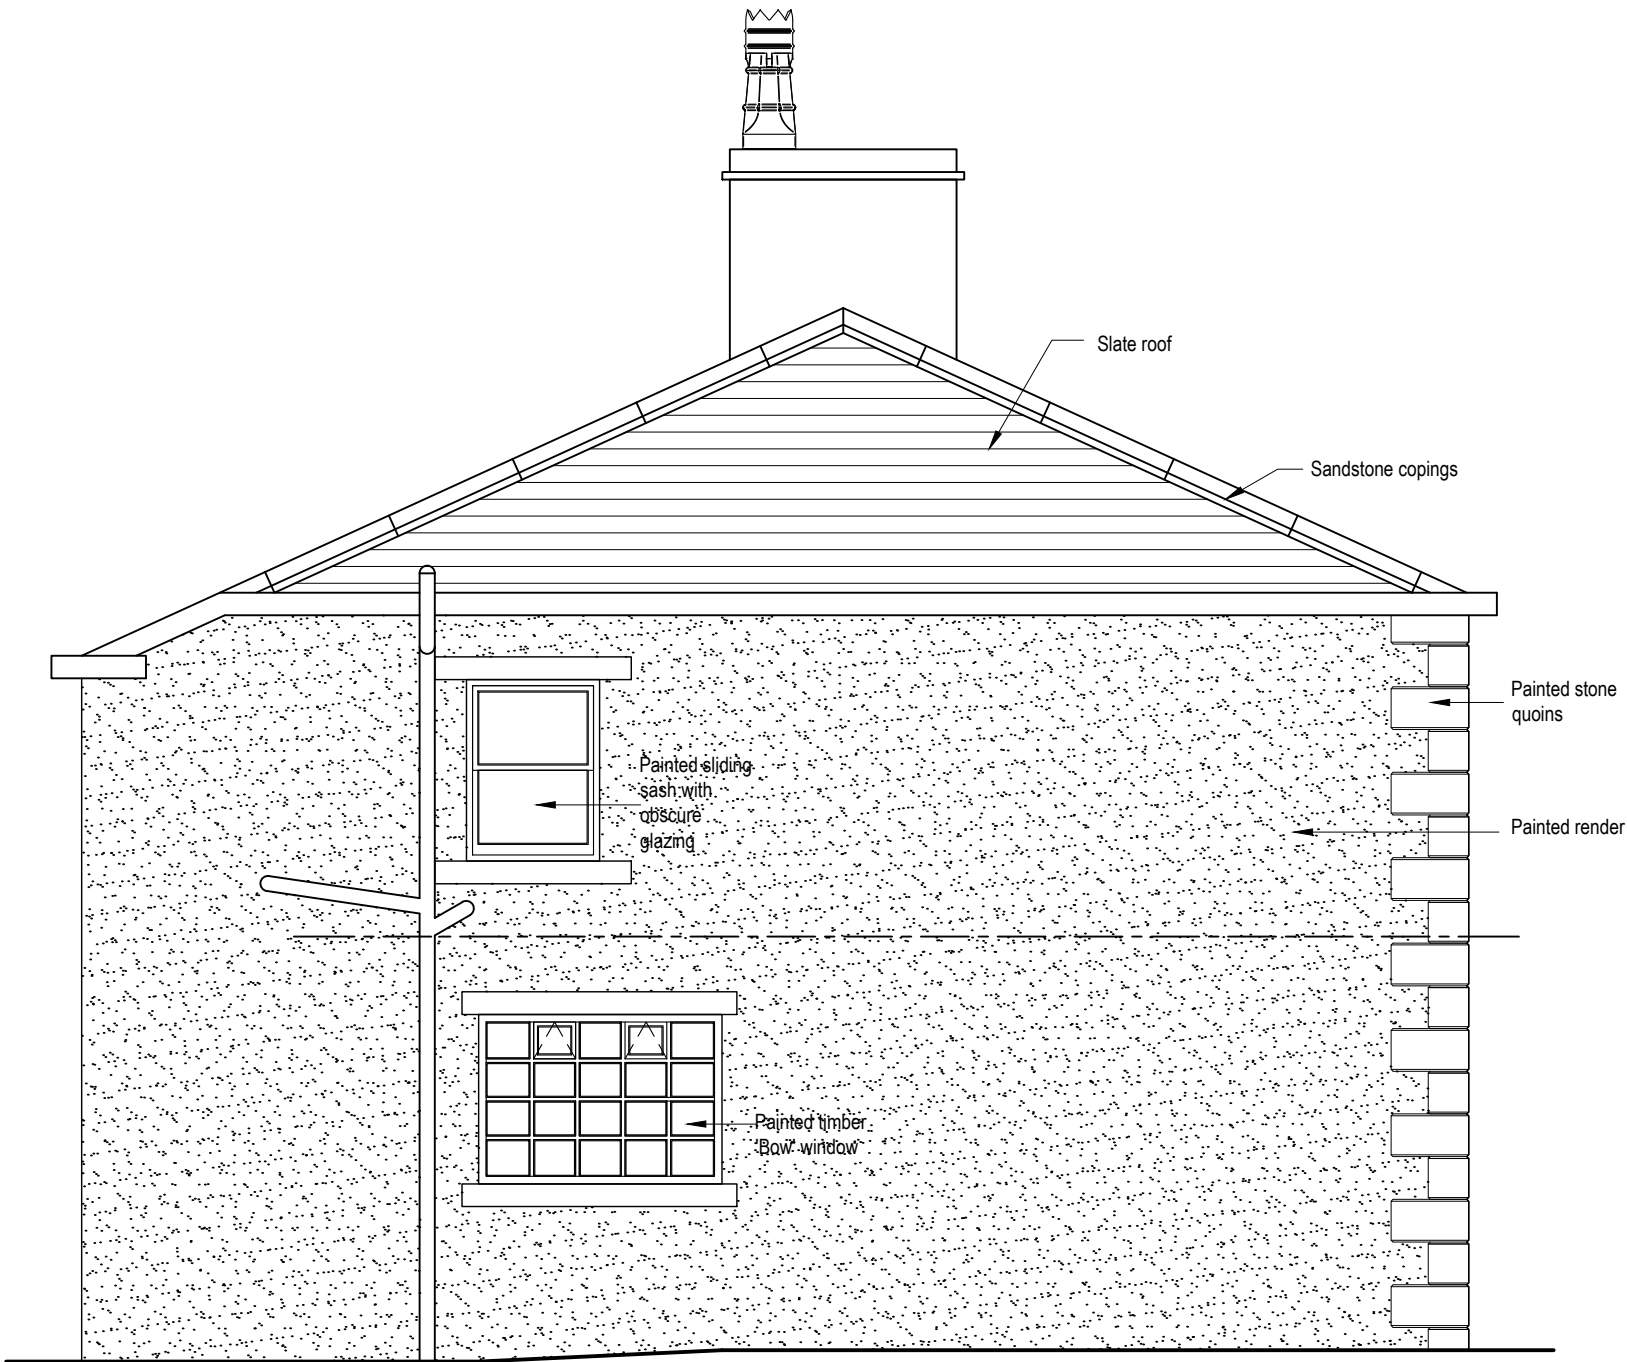

SIDE ELEVATION

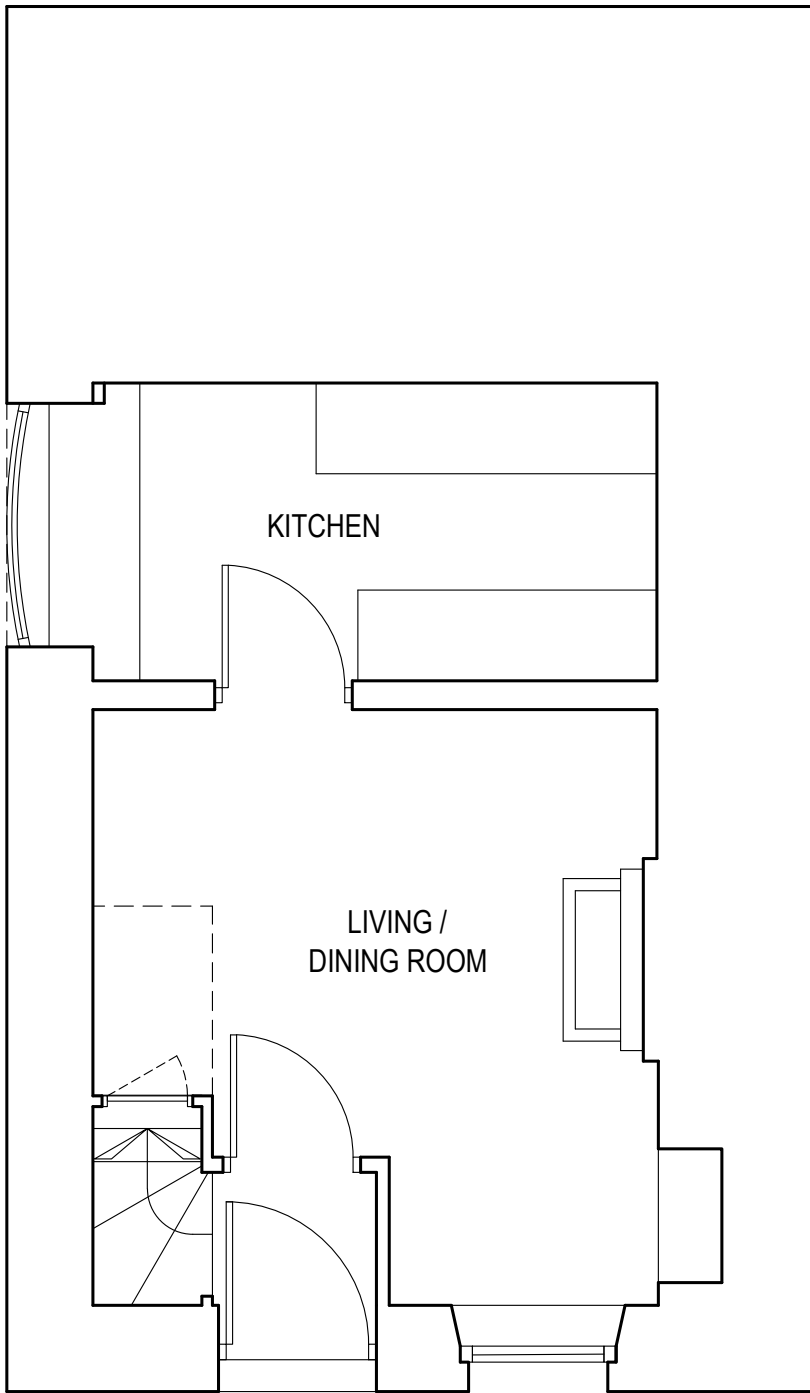

GROUND FLOOR PLAN

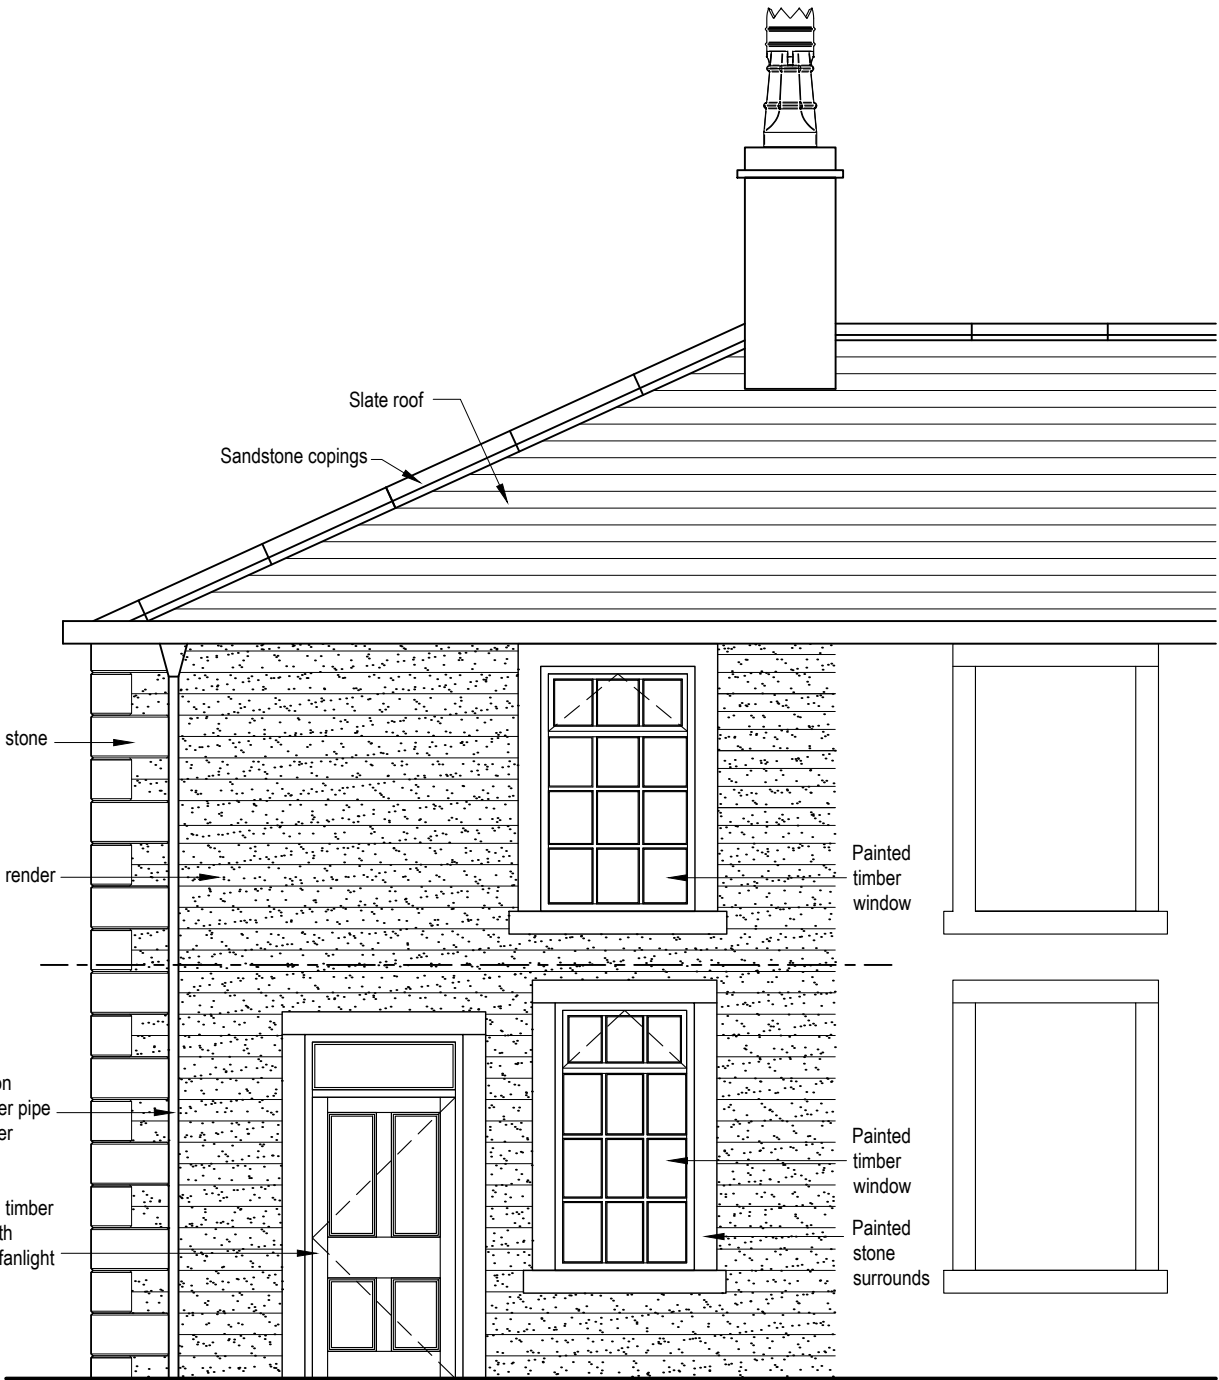

FRONT ELEVATION

Client	McKevitt
--------	----------

Project	11 Railway View Road Clitheroe
Drawing Title	Existing Plans and Elevations

Drawing No.	5561 (PL) 01	Revision	
Scale	1:50 @ A2	Date	May '21
Drawn By	MPD	Project No.	5561



Aynam Cote, 2 Bridge Street, Kendal, Cumbria LA9 7DD

Tel: 01539 720480

email: info@hm-architecture.com
website: www.hm-architecture.com