
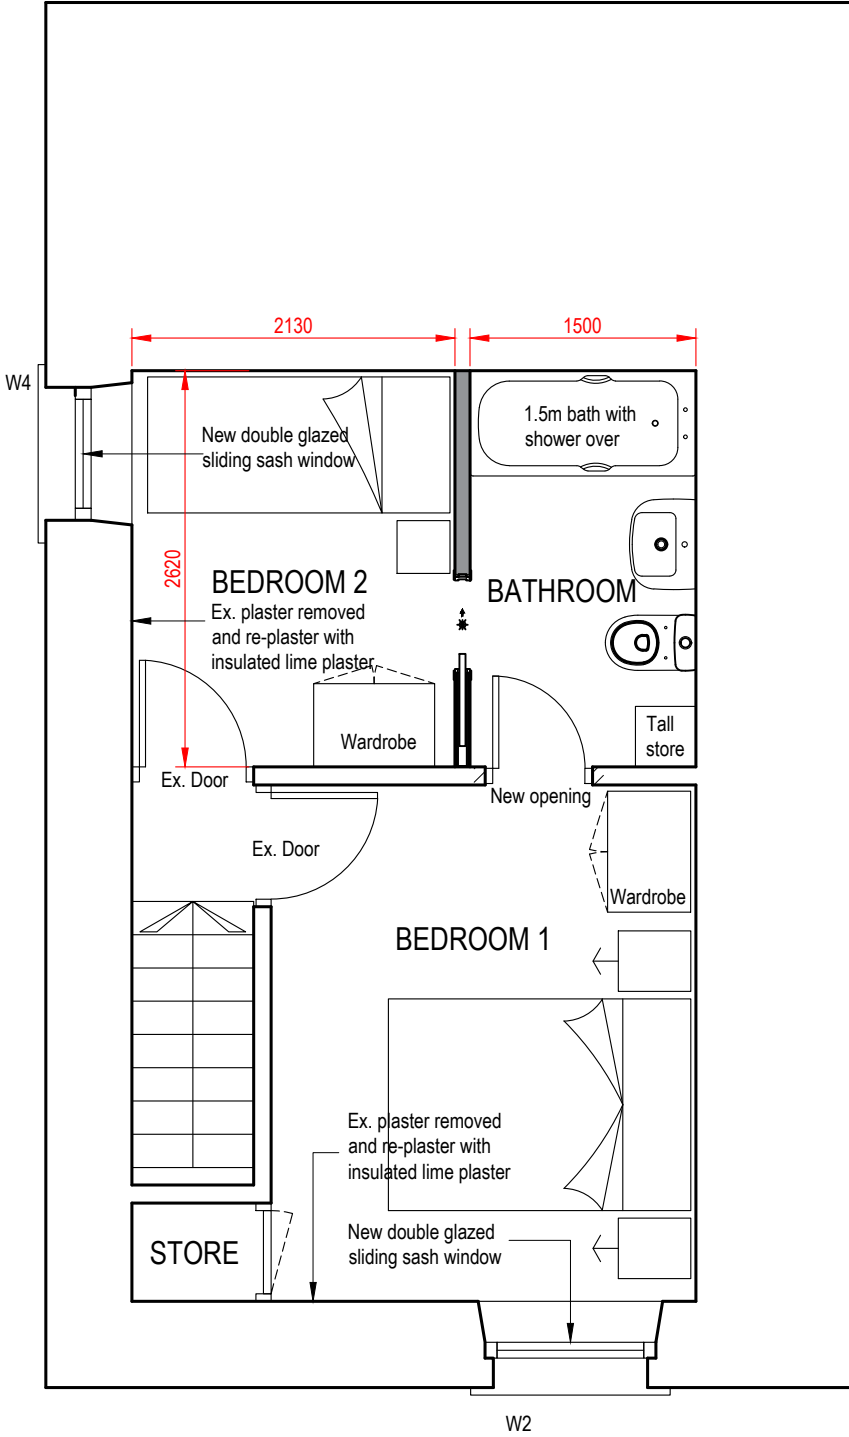


PLANNING ISSUE


Do Not Scale from this drawing without the express permission of the Architect

This drawing has been produced for the client for this specific project and is not intended for use by any other person or for any other purpose.


© This work is copyright protected, remains the property of the author and may not be reproduced without the express consent of HM Architecture.

 


FIRST FLOOR PLAN

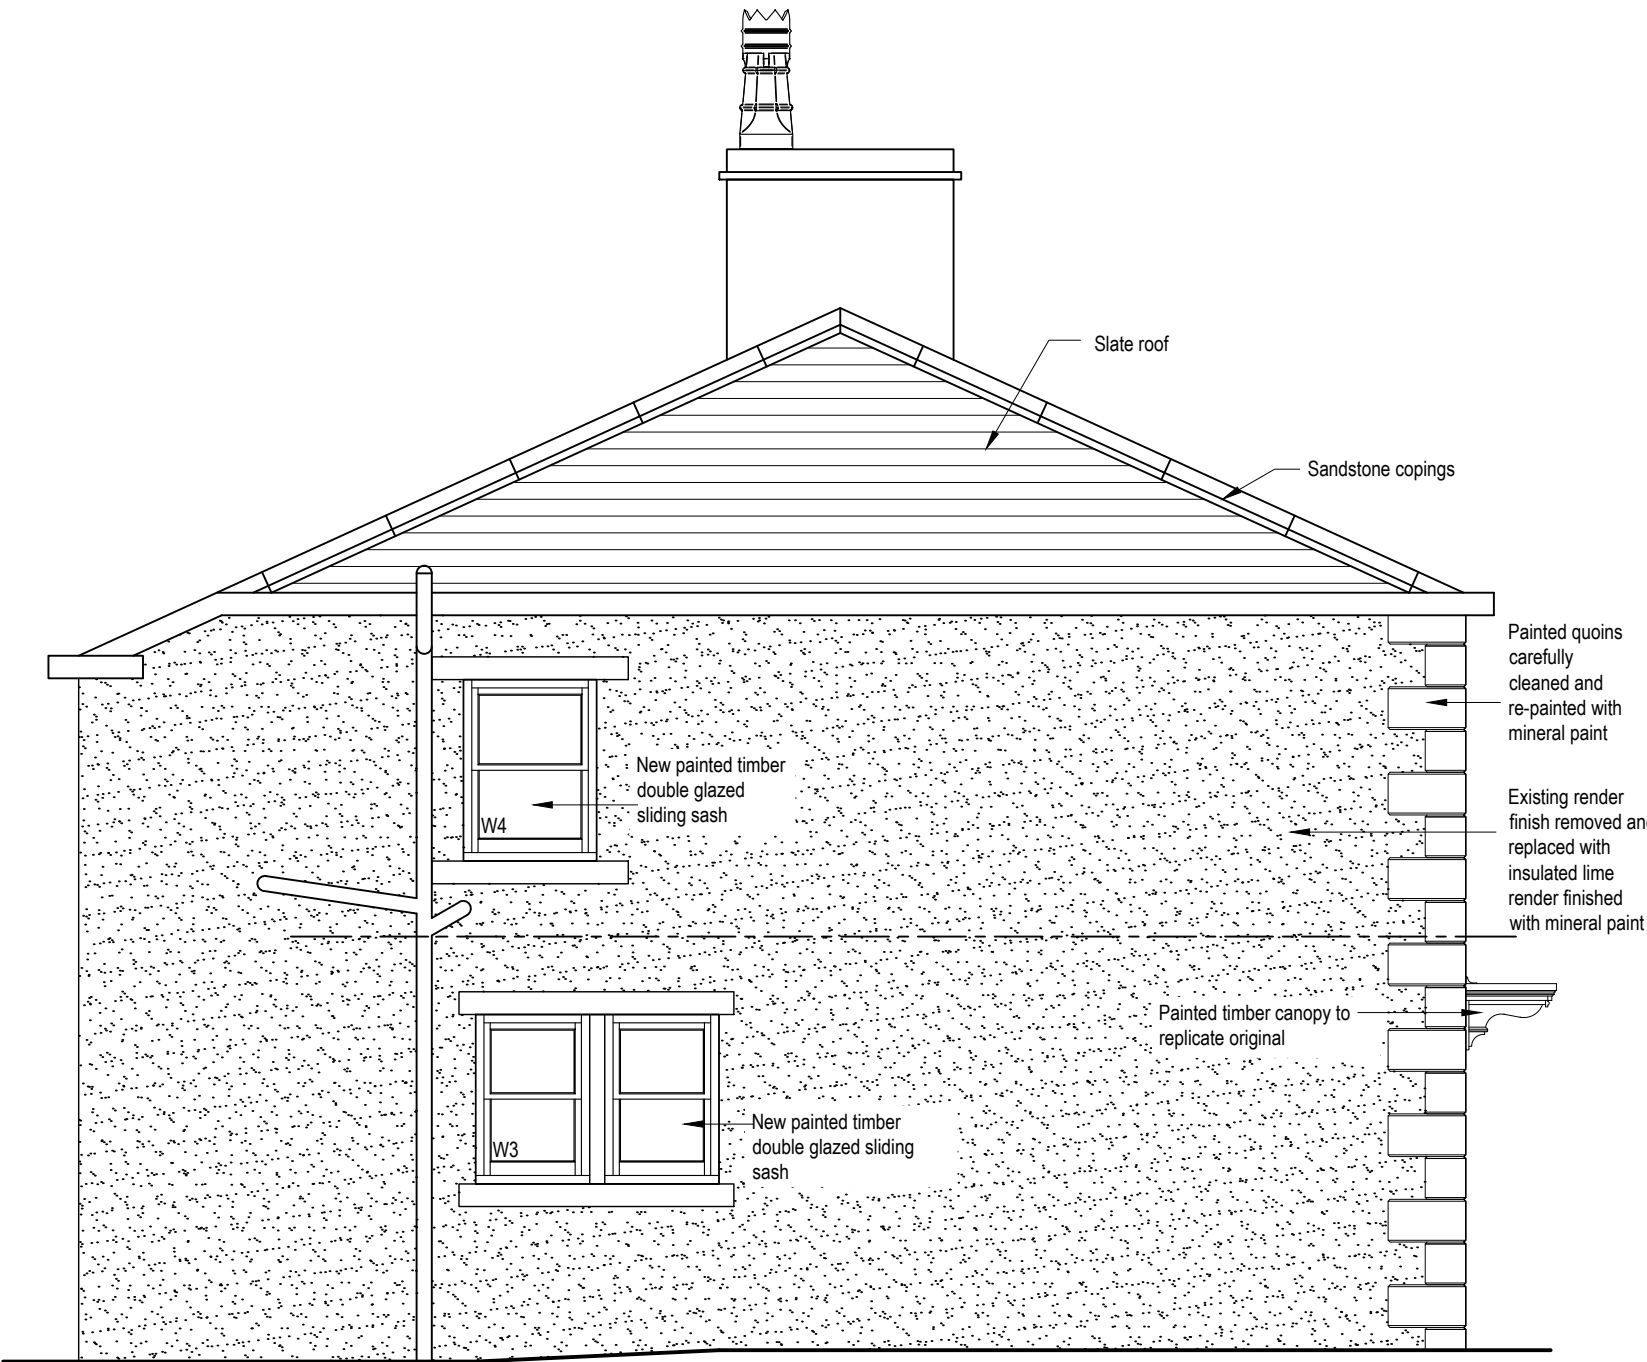

SIDE ELEVATION

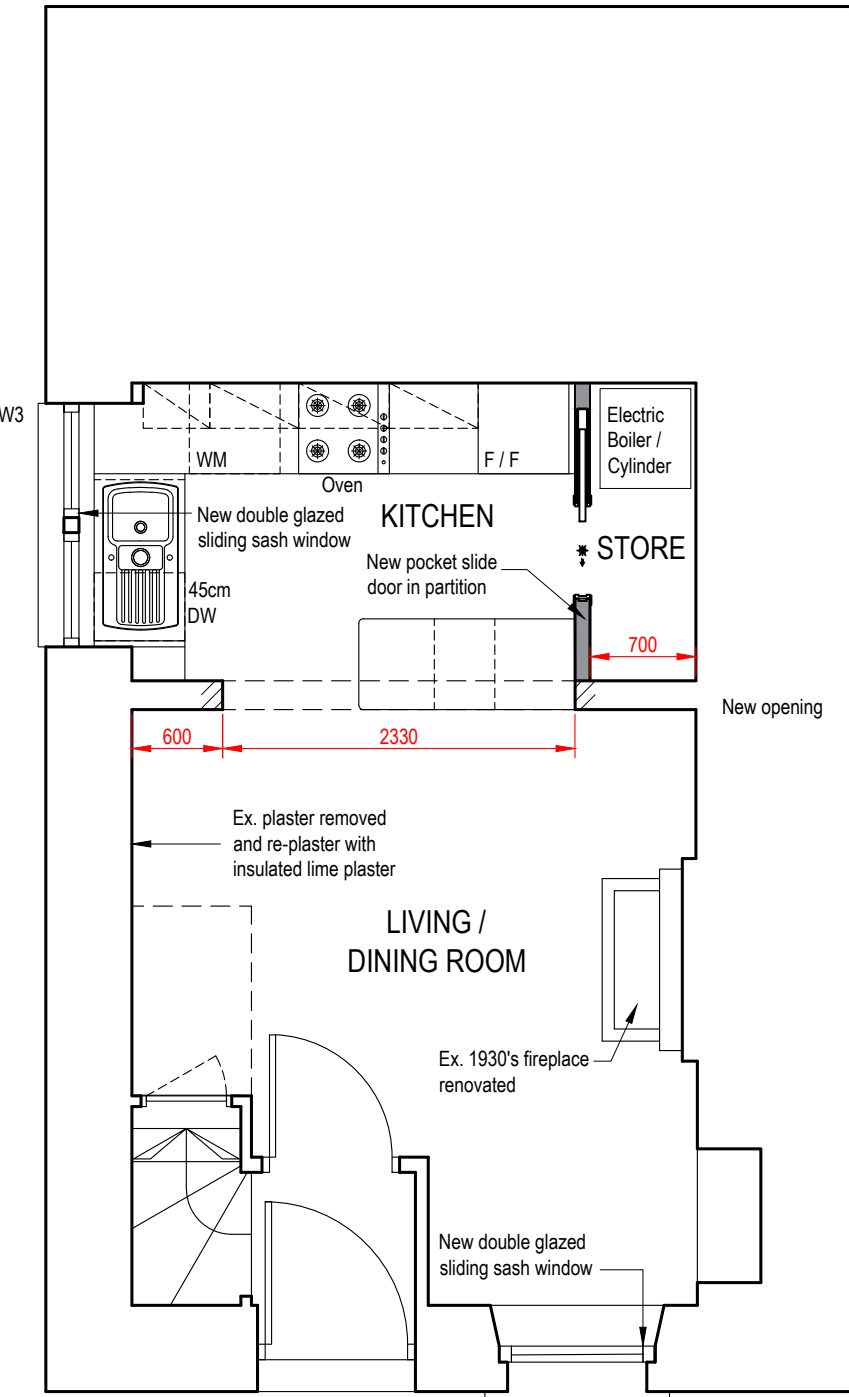

GROUND FLOOR PLAN

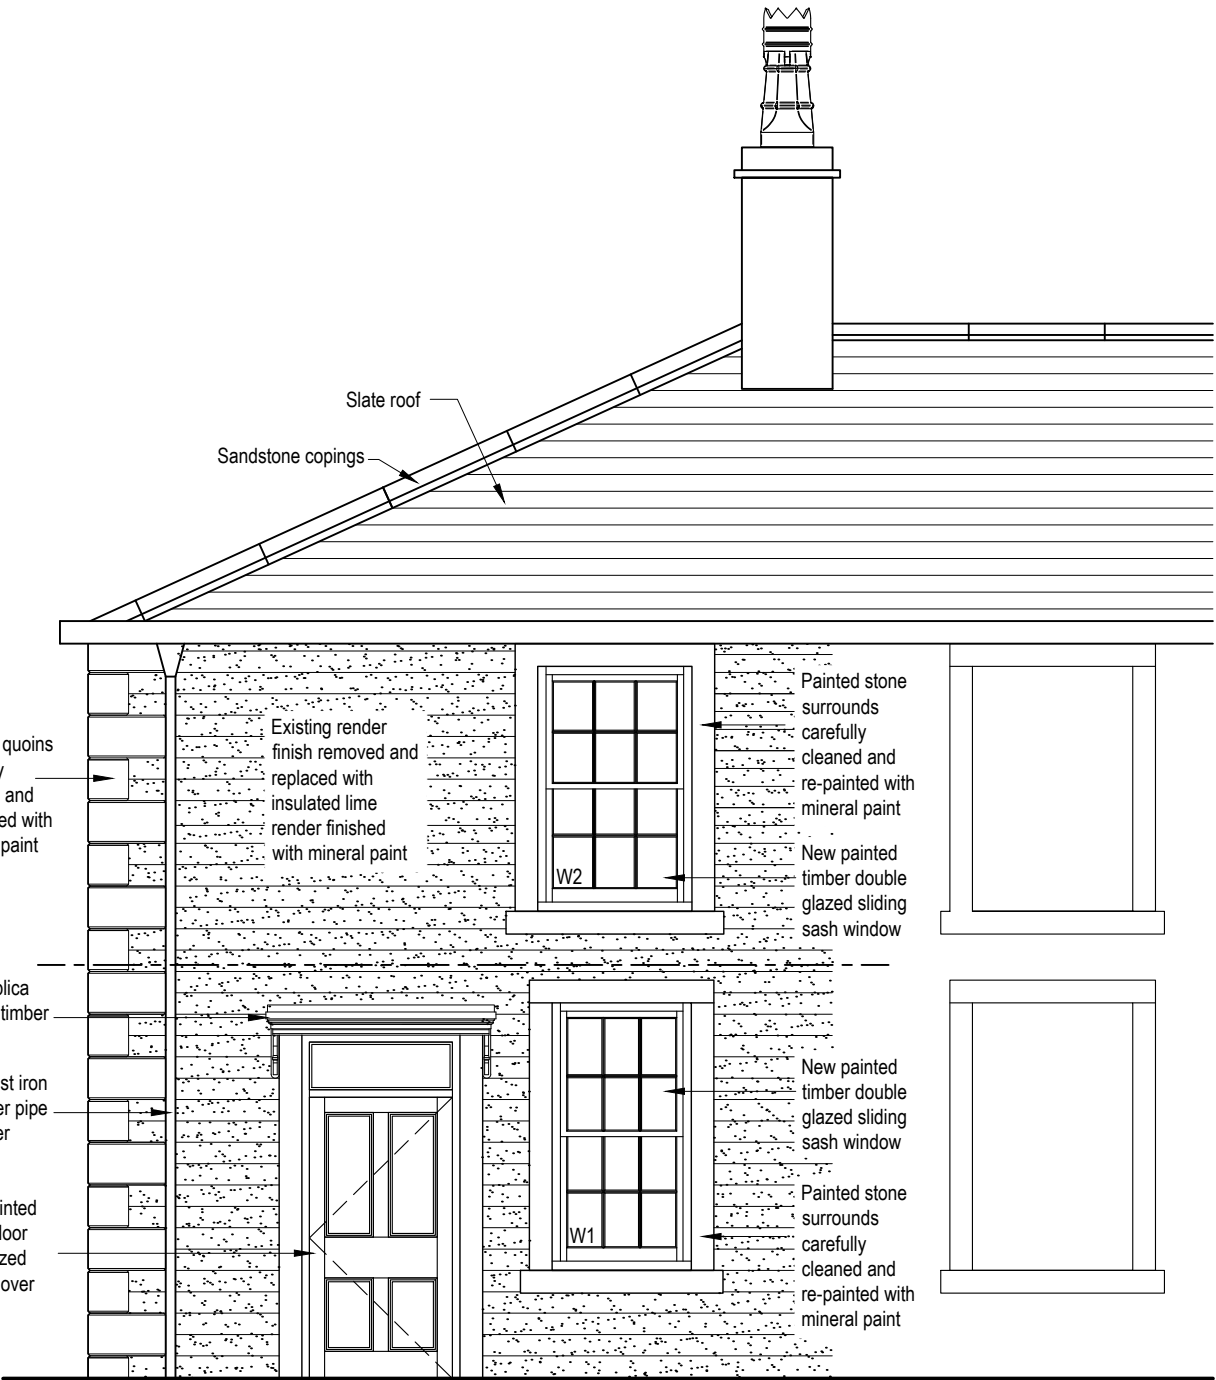

FRONT ELEVATION

Client	Project	Drawing Title	Drawing No.	Revision
McKevitt	11 Railway View Road Clitheroe	Proposed Plans and Elevations	5561 (PL) 02	
			Scale	Date
			Drawn By	Project No.
			MPD	5561



Aynam Cote, 2 Bridge Street, Kendal, Cumbria LA9 7DD

Tel: 01539 720480

email: info@hm-architecture.com

website: www.hm-architecture.com